
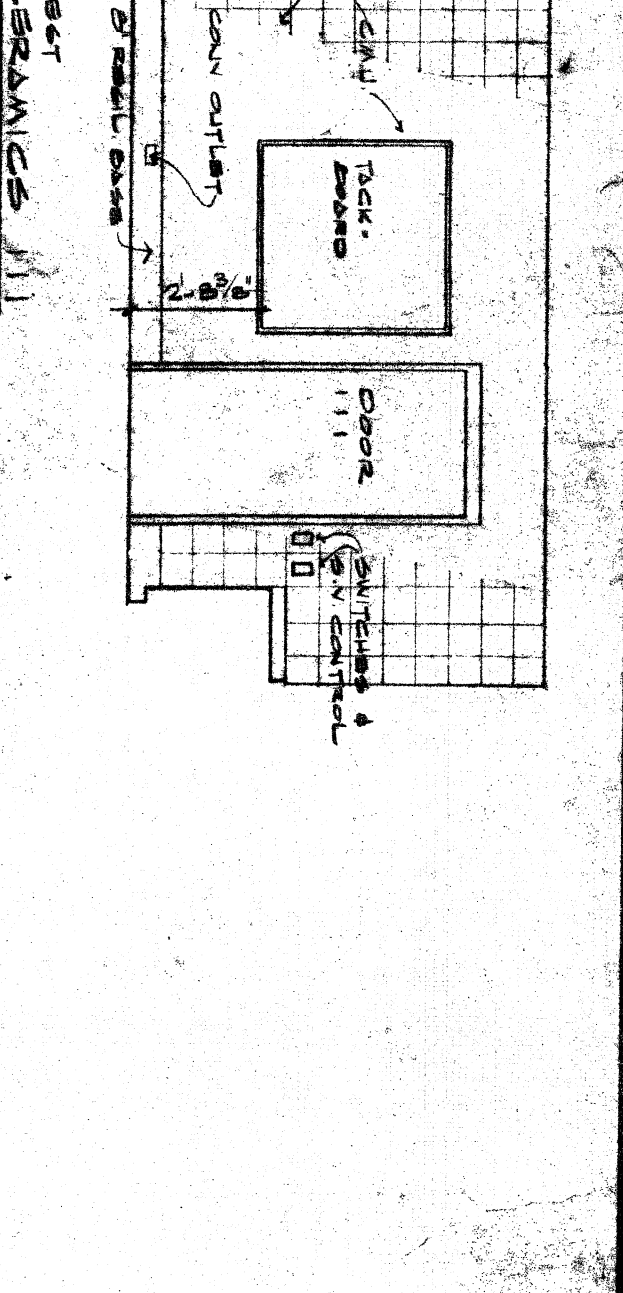
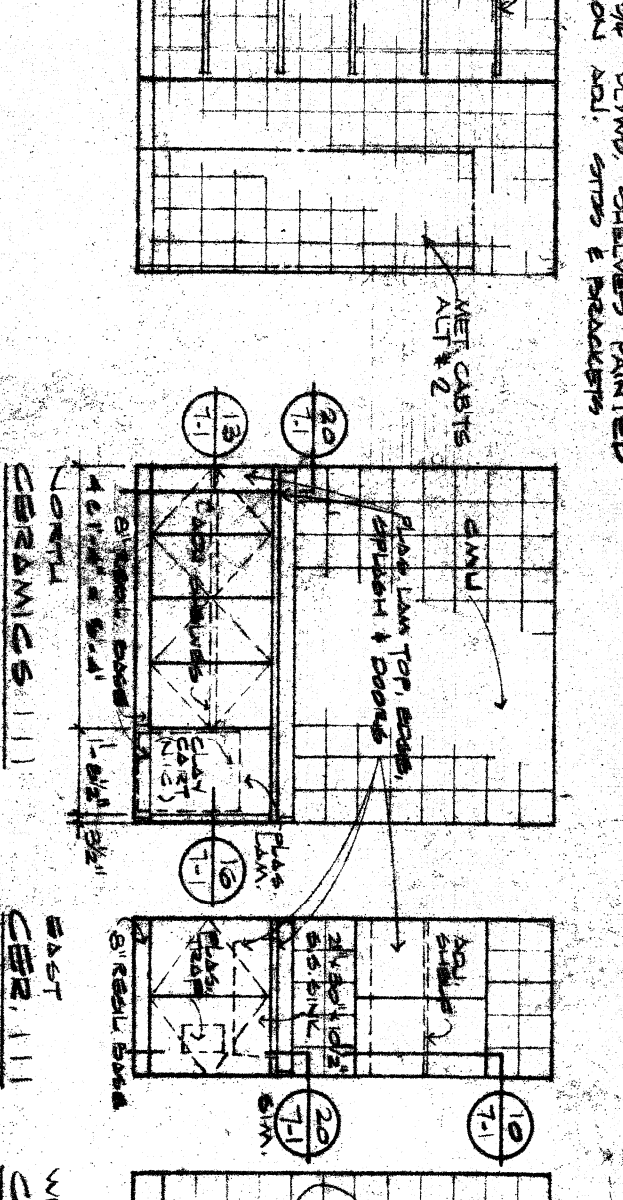
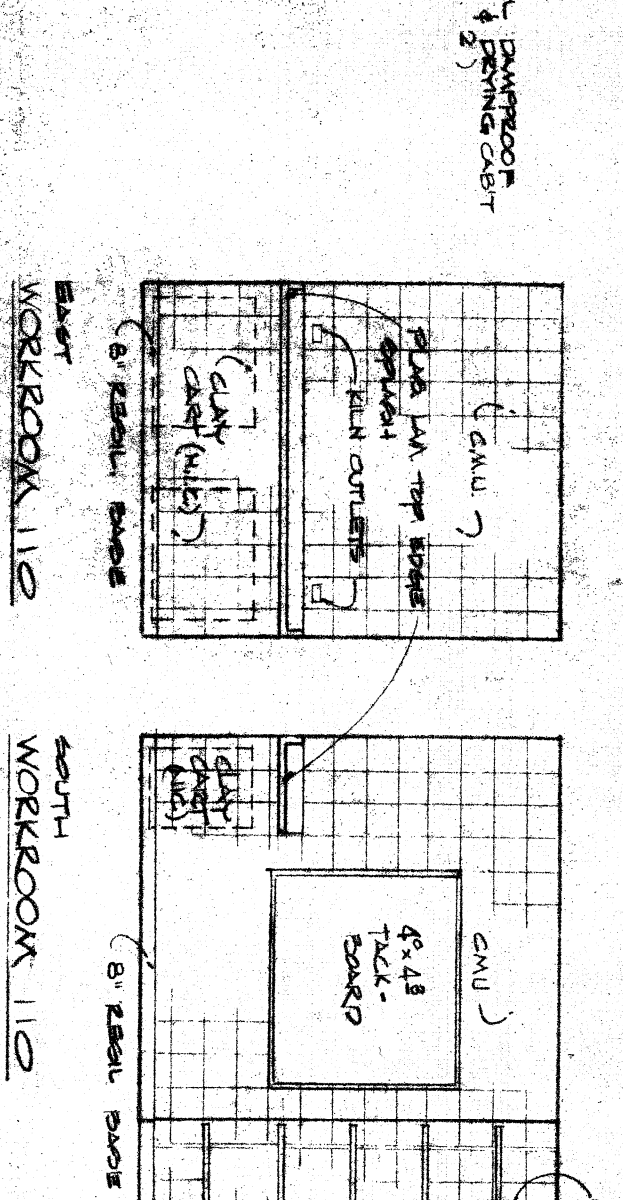
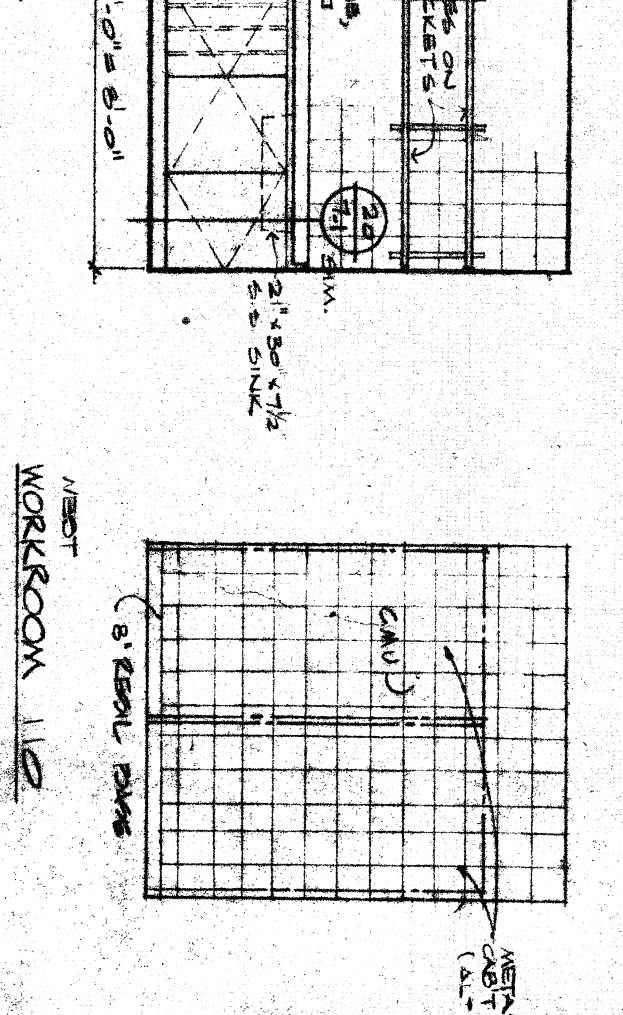
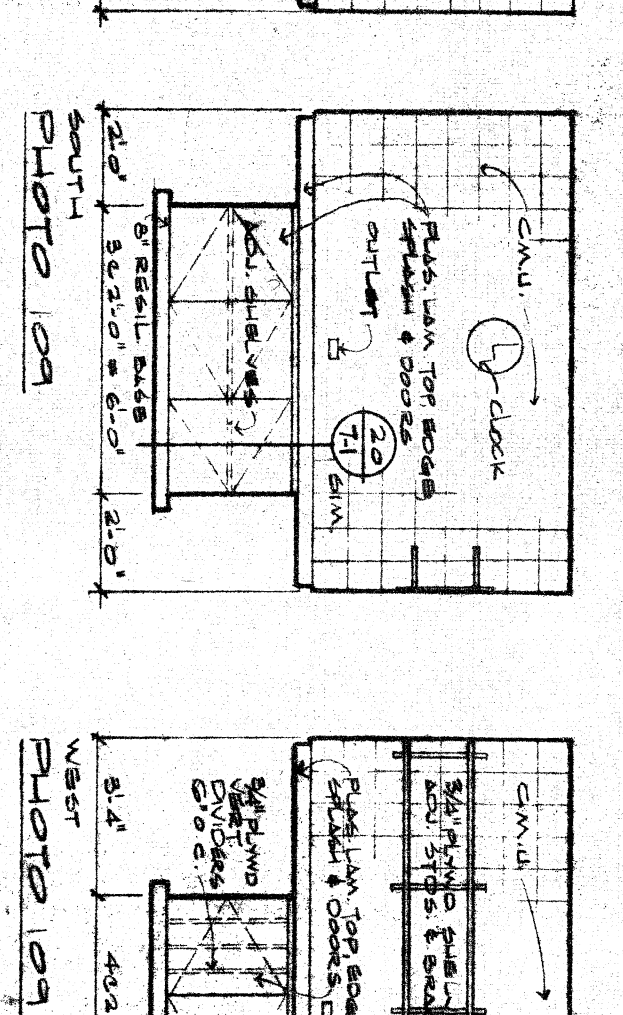
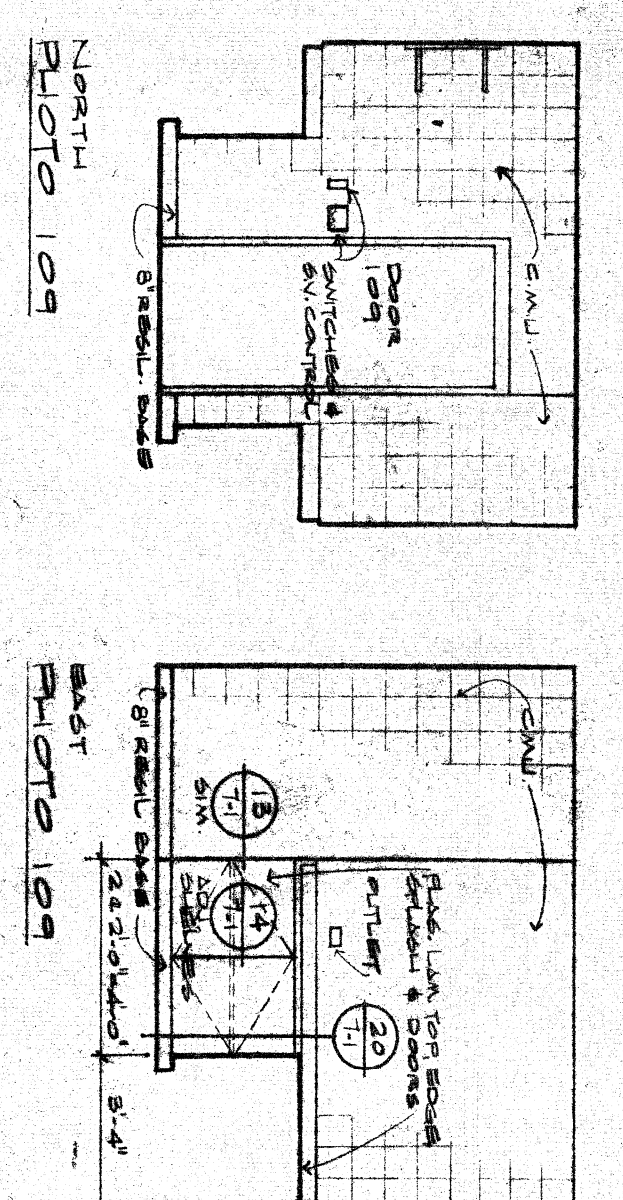
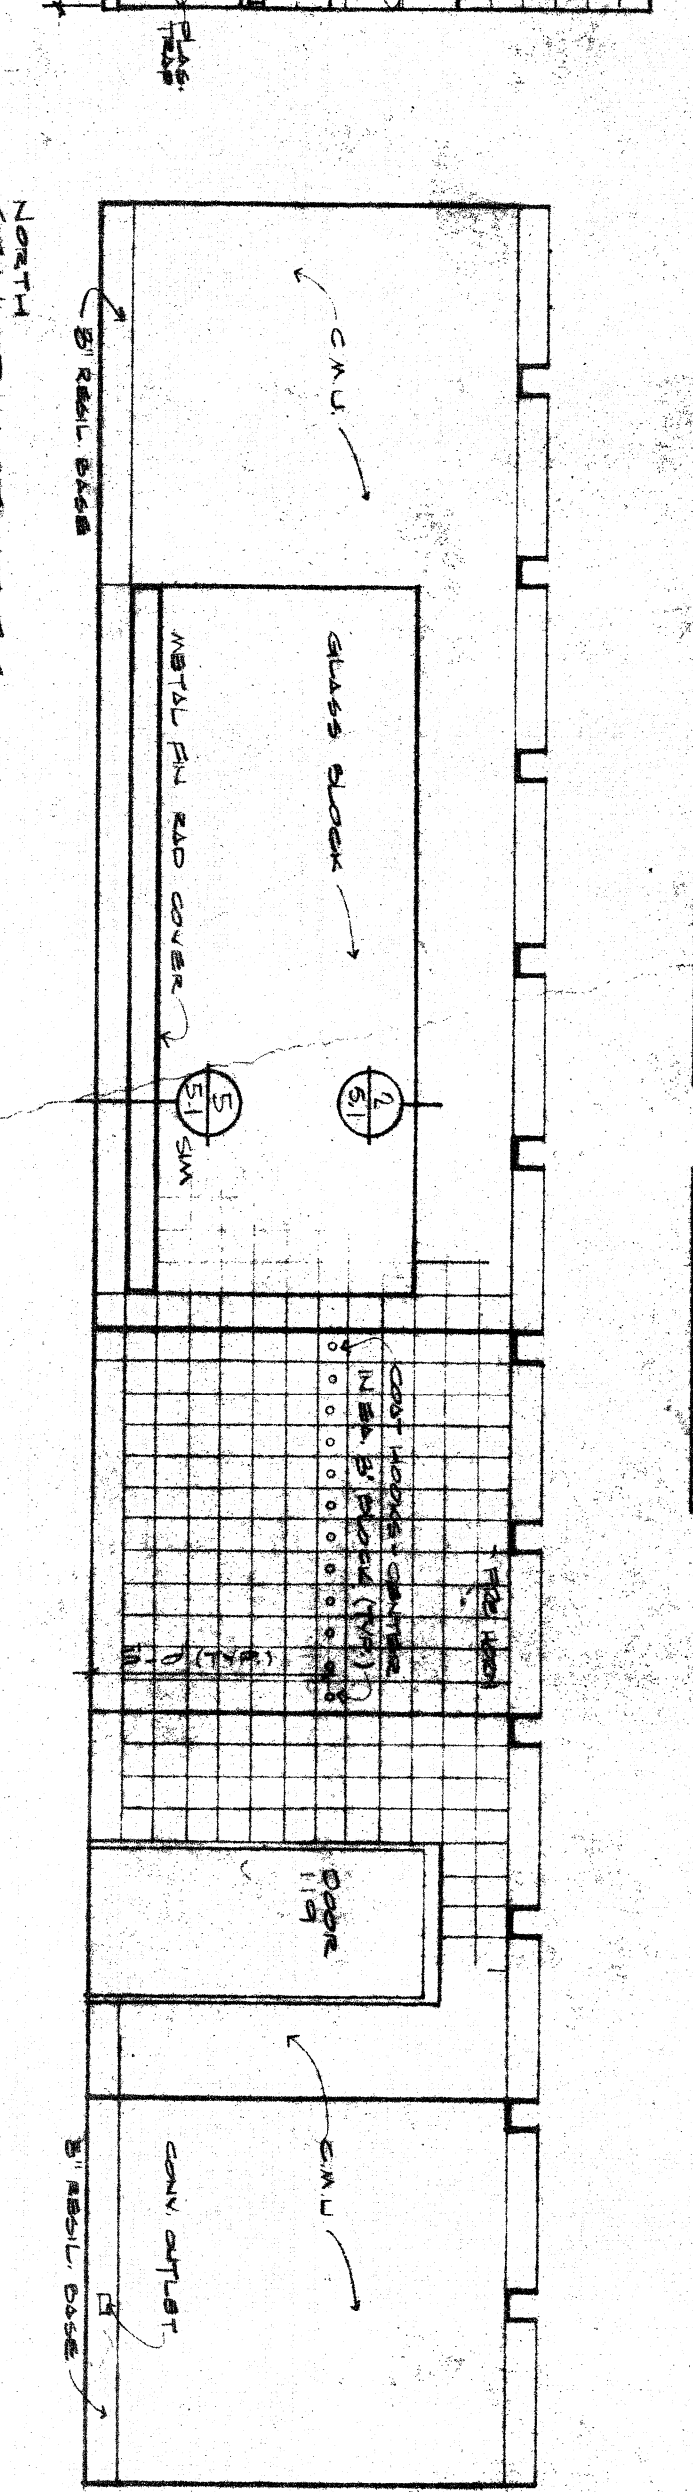
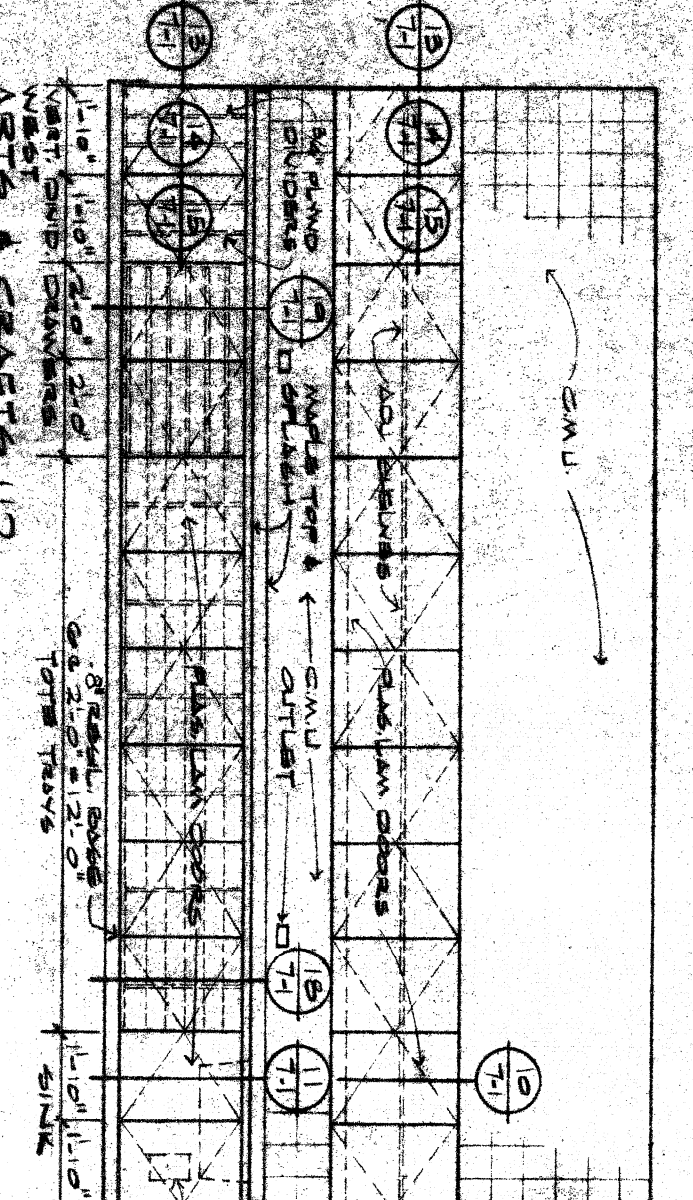
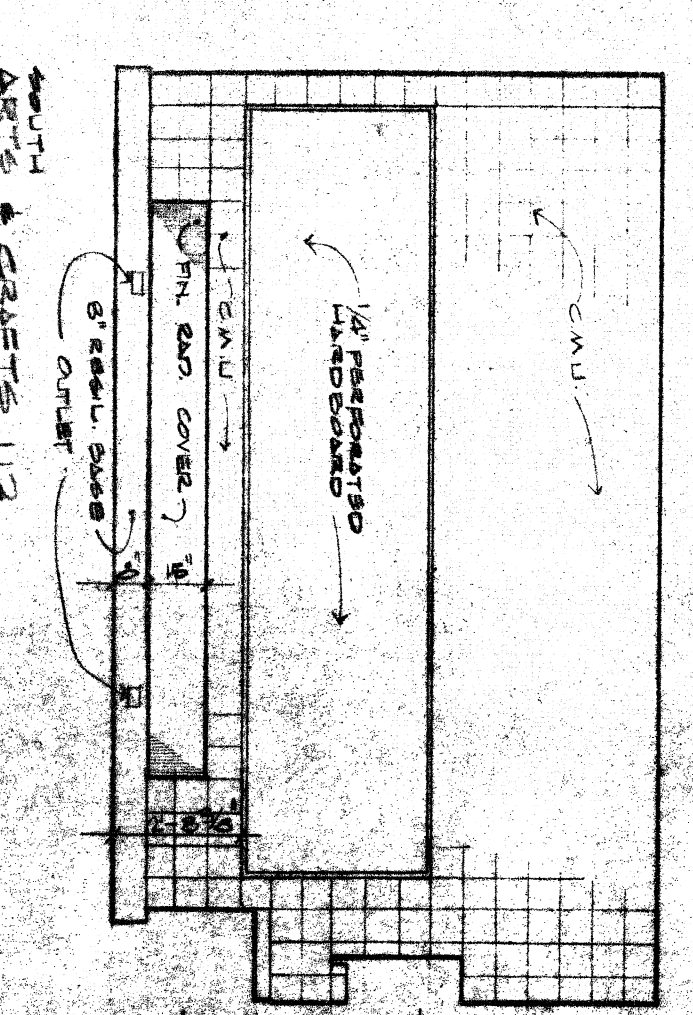
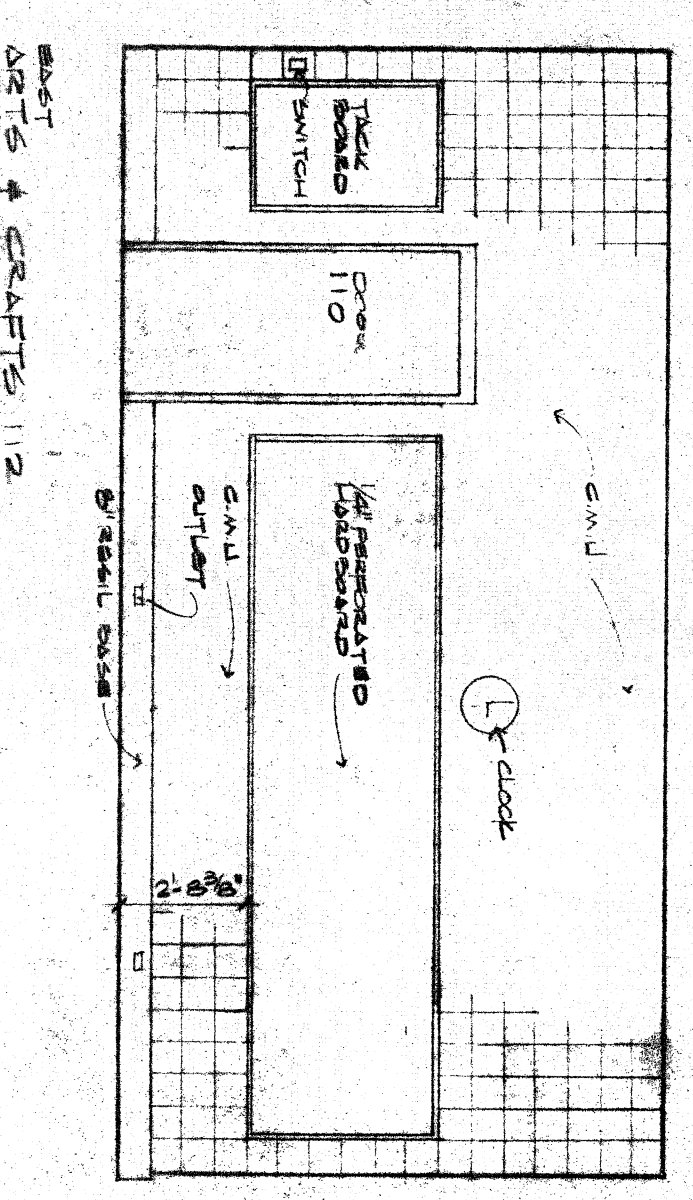
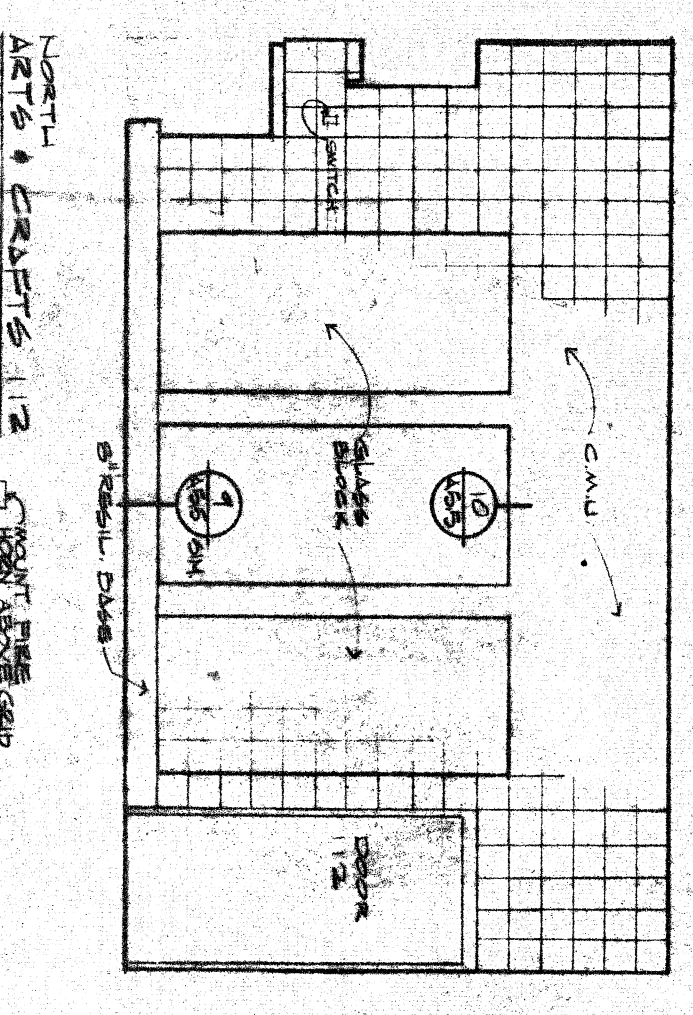
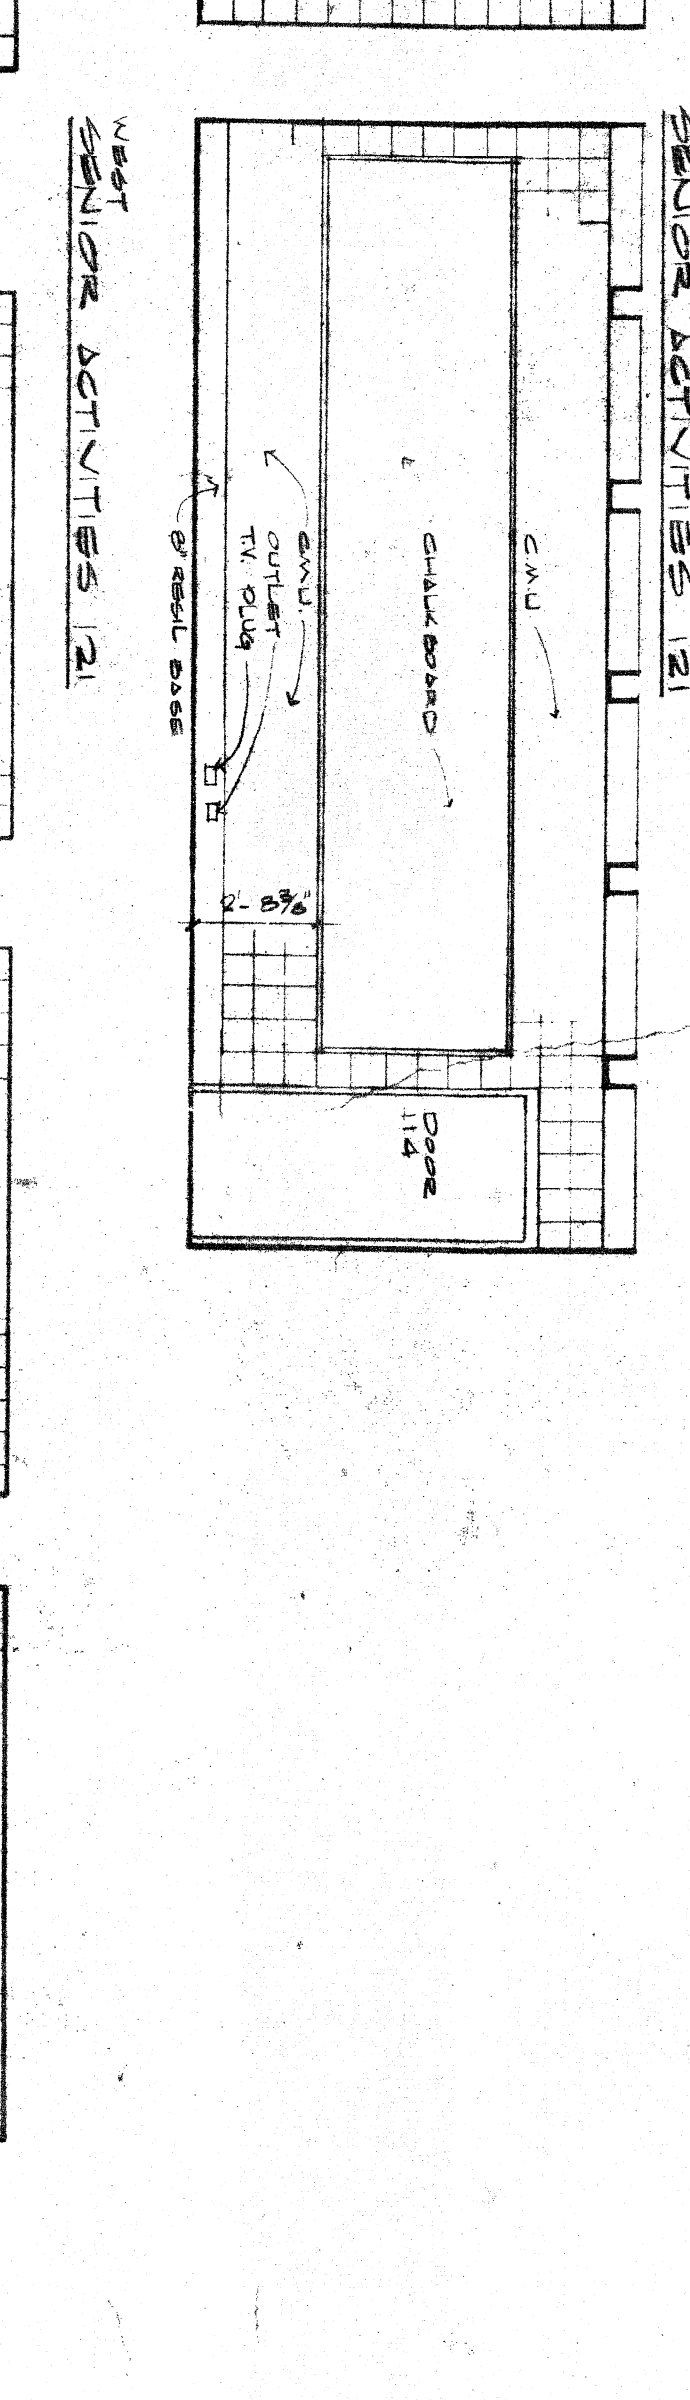
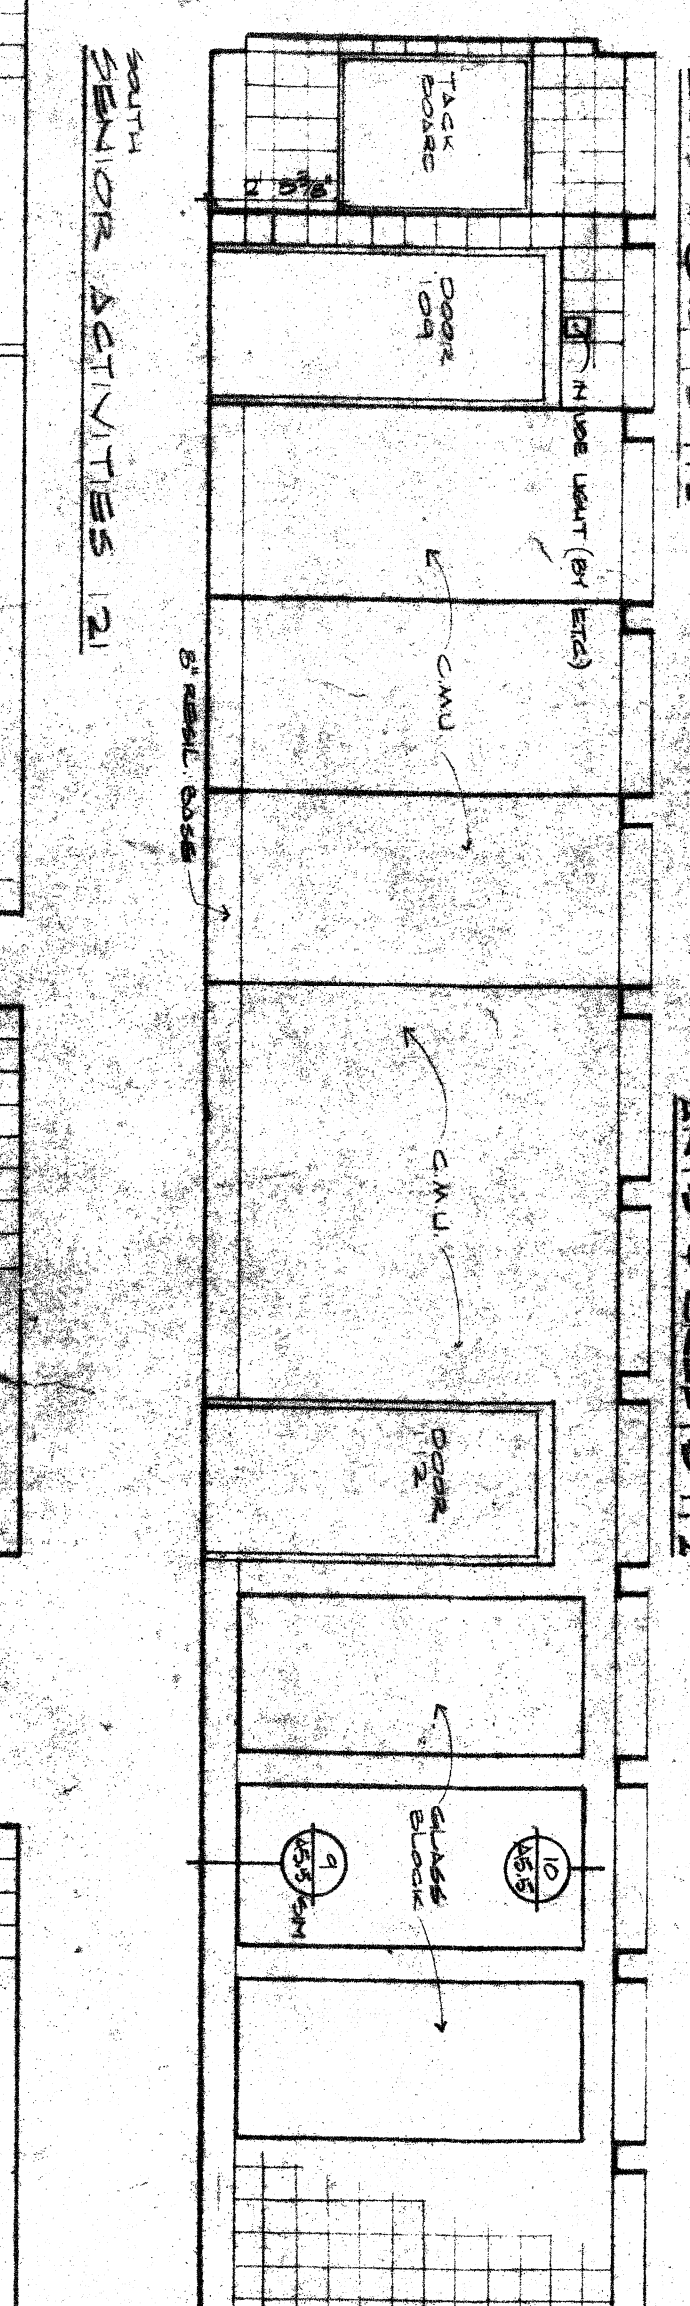
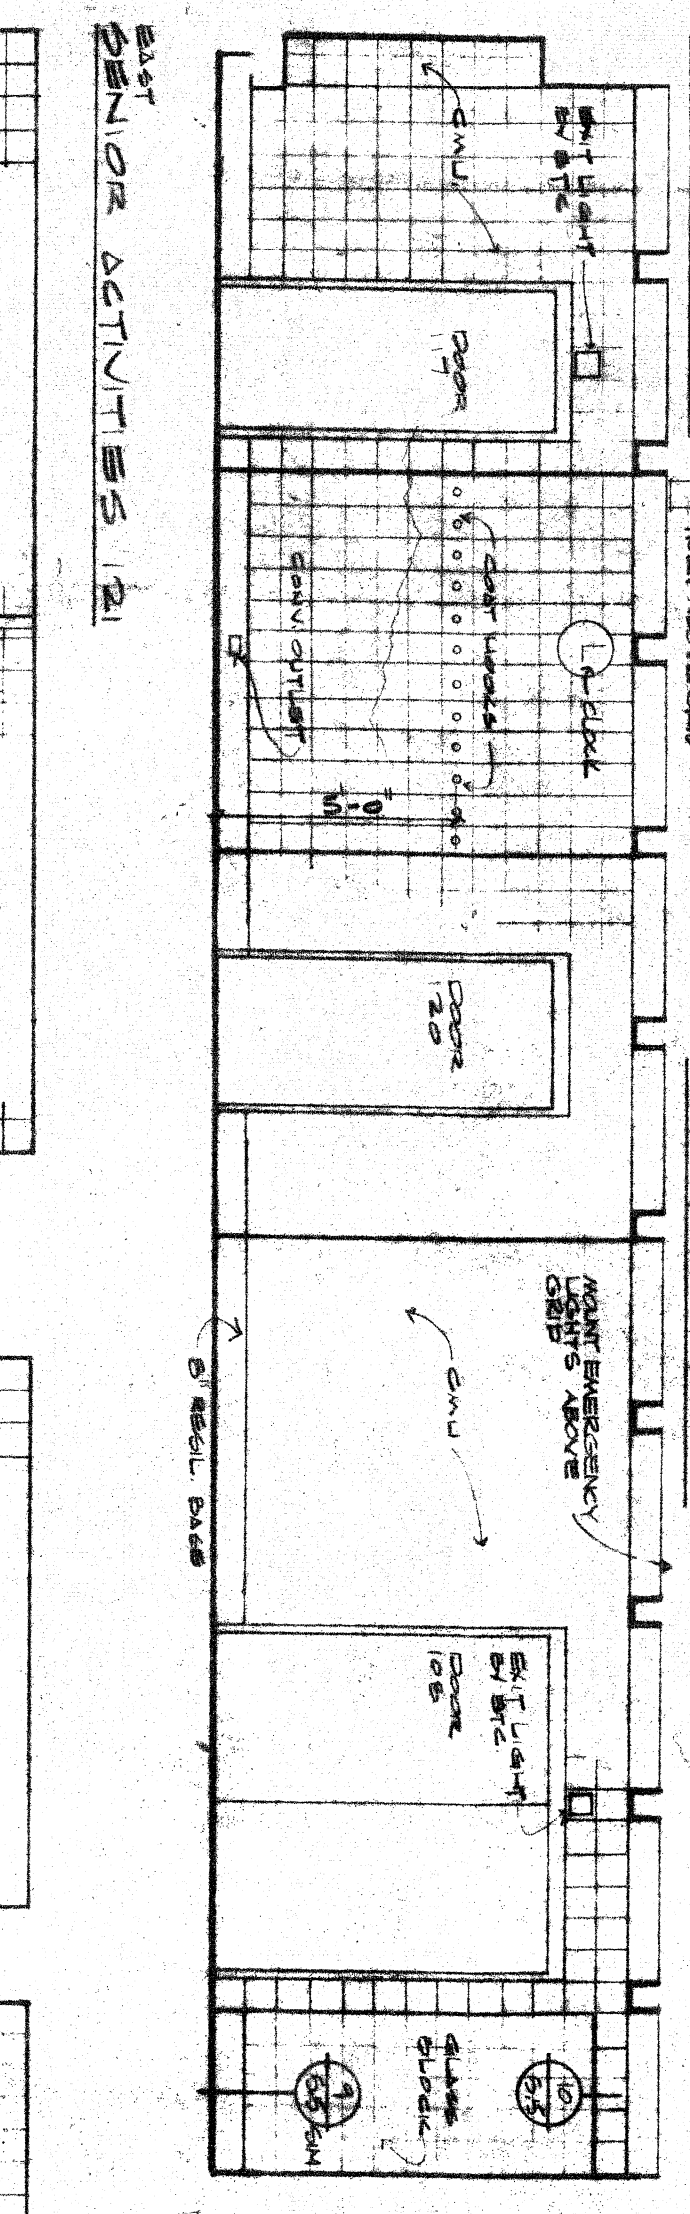
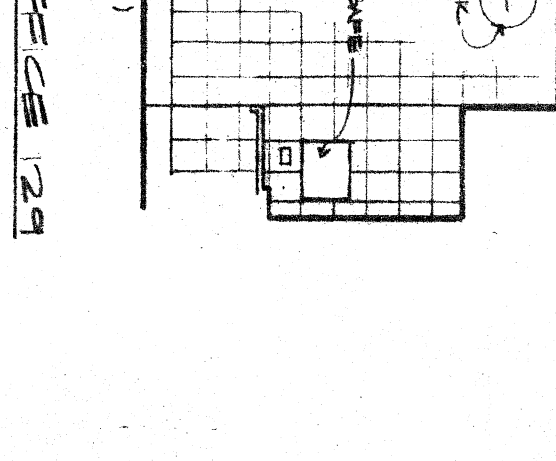
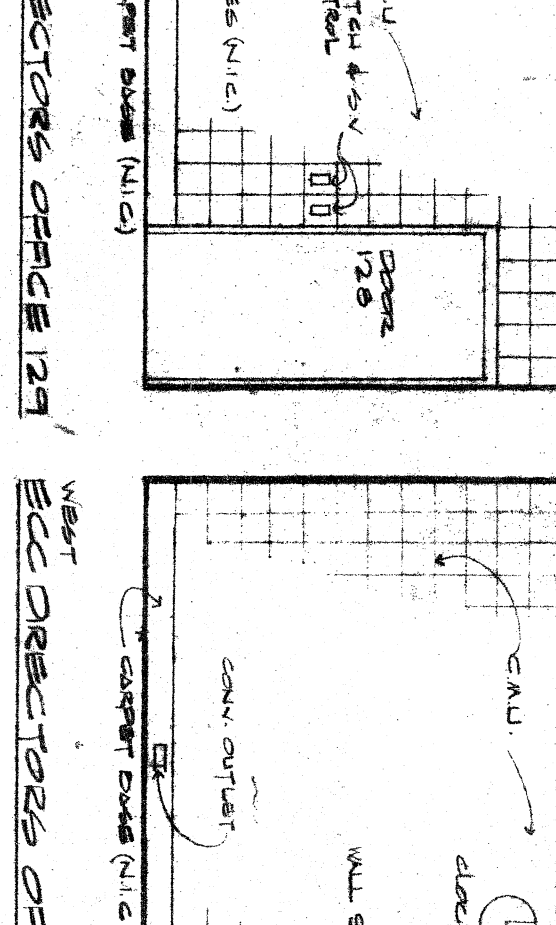
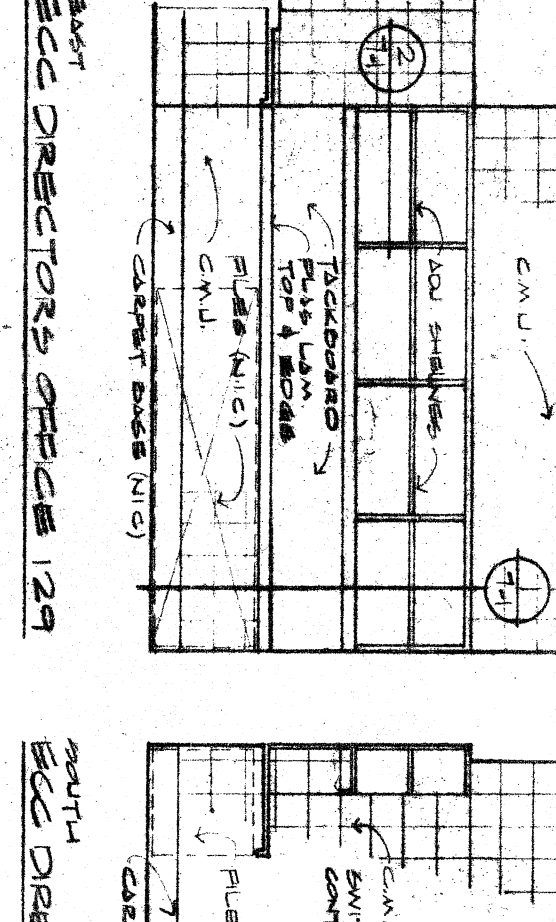
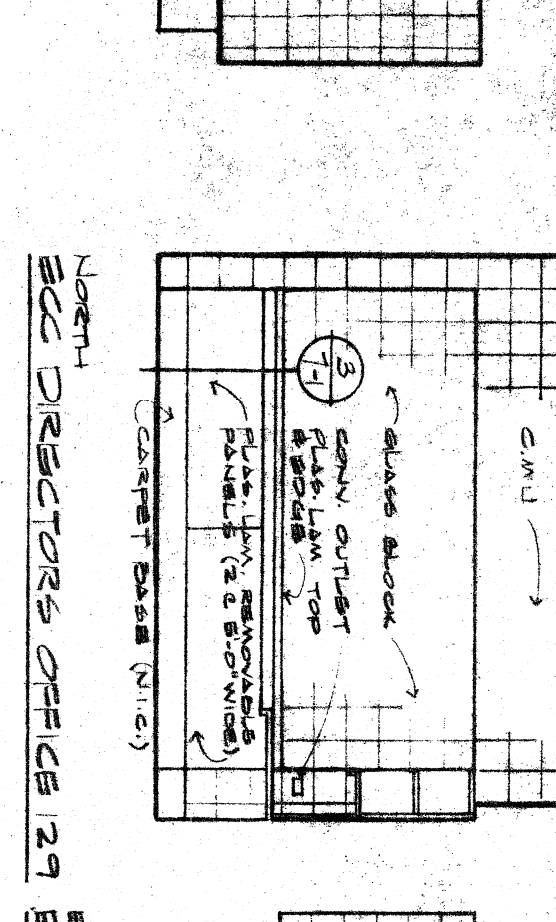
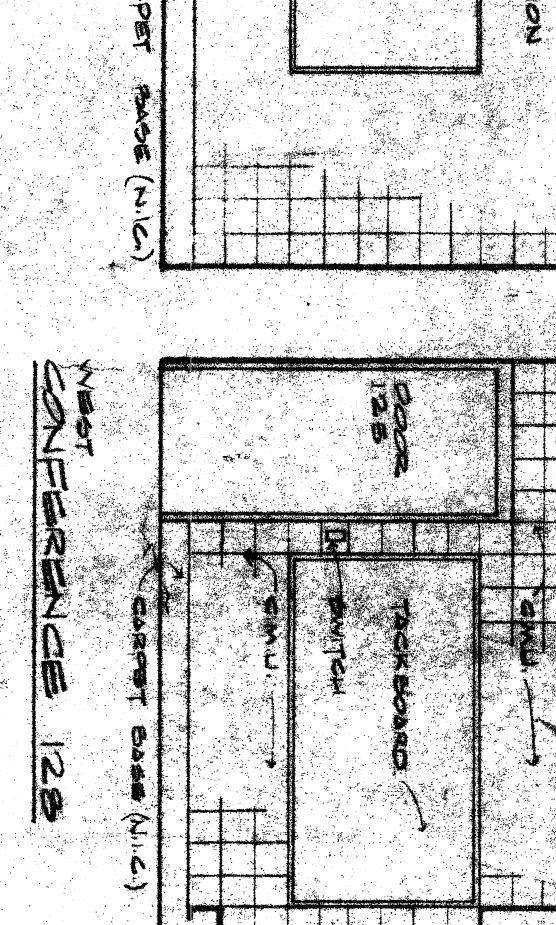
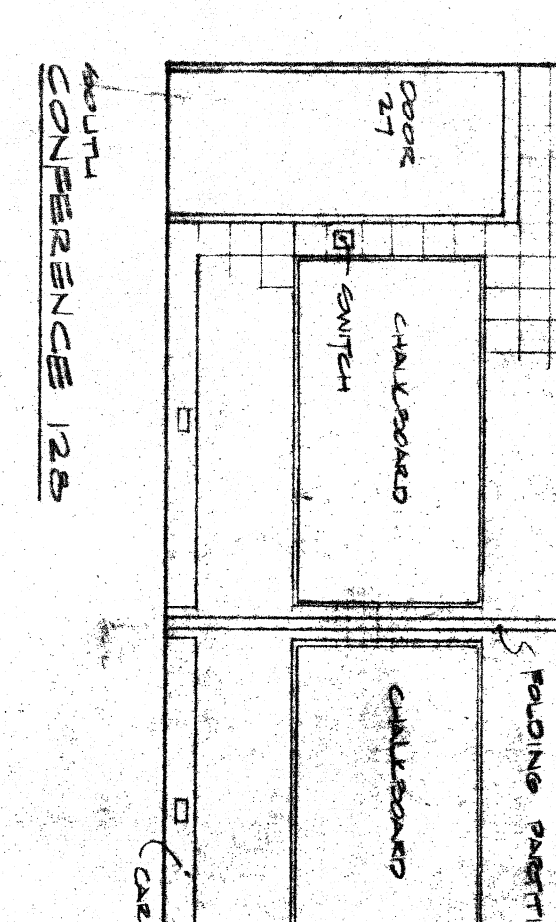
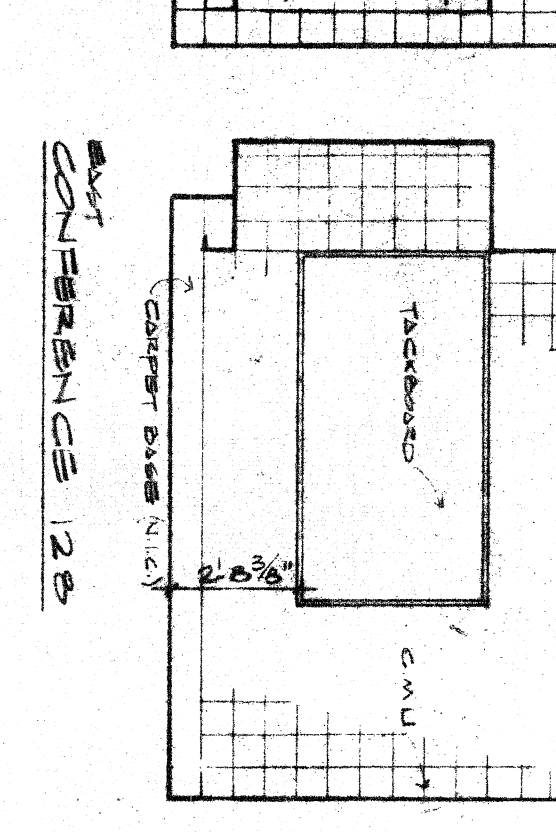
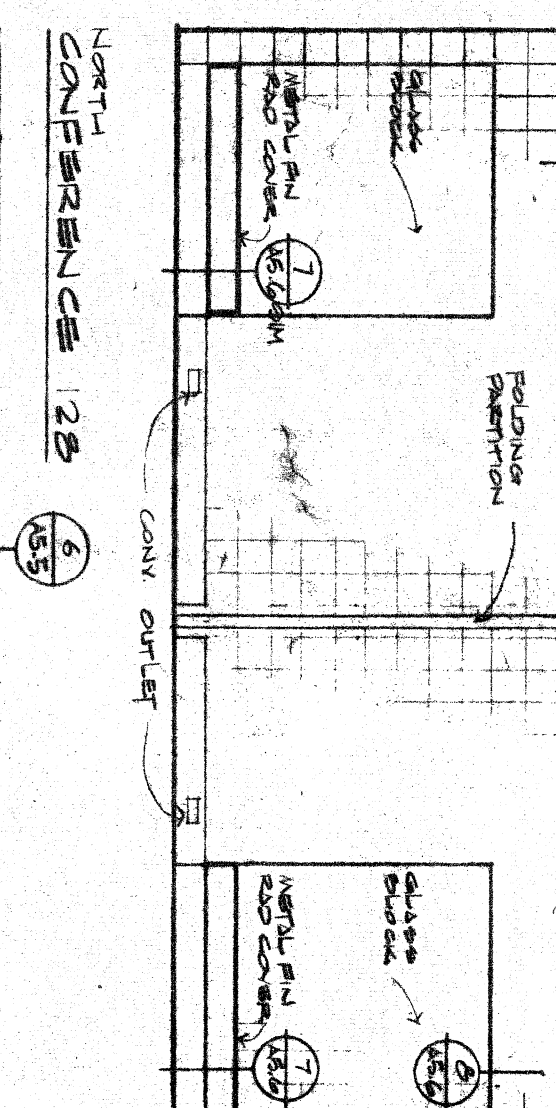
 
 
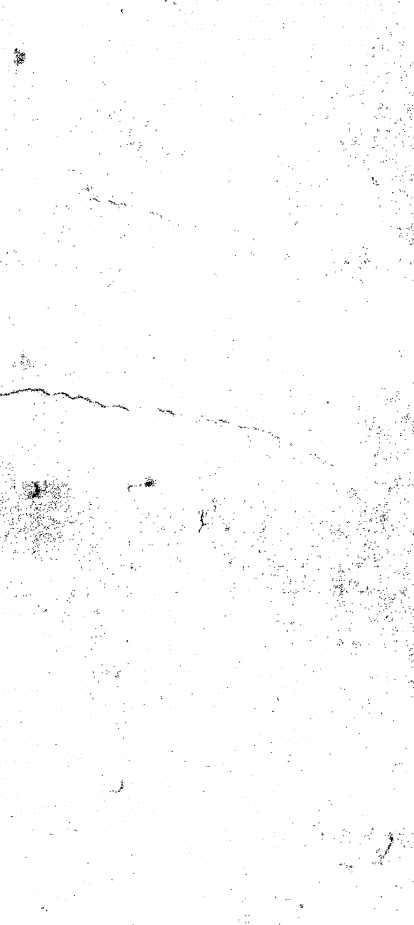
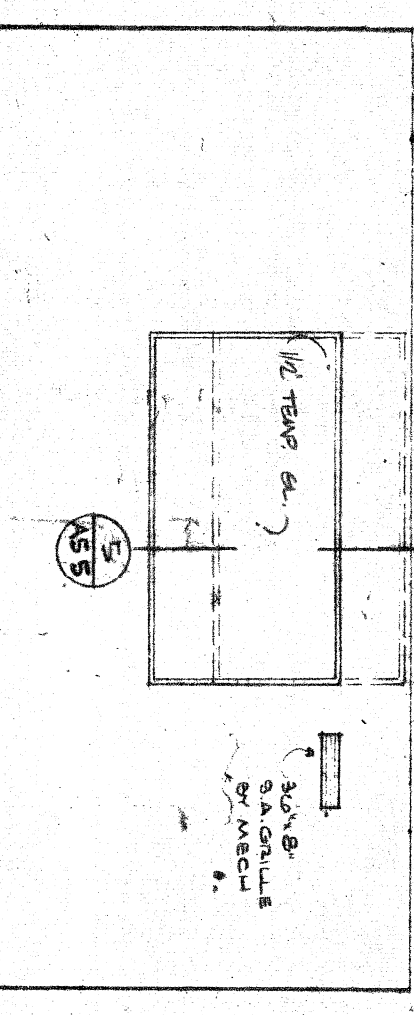
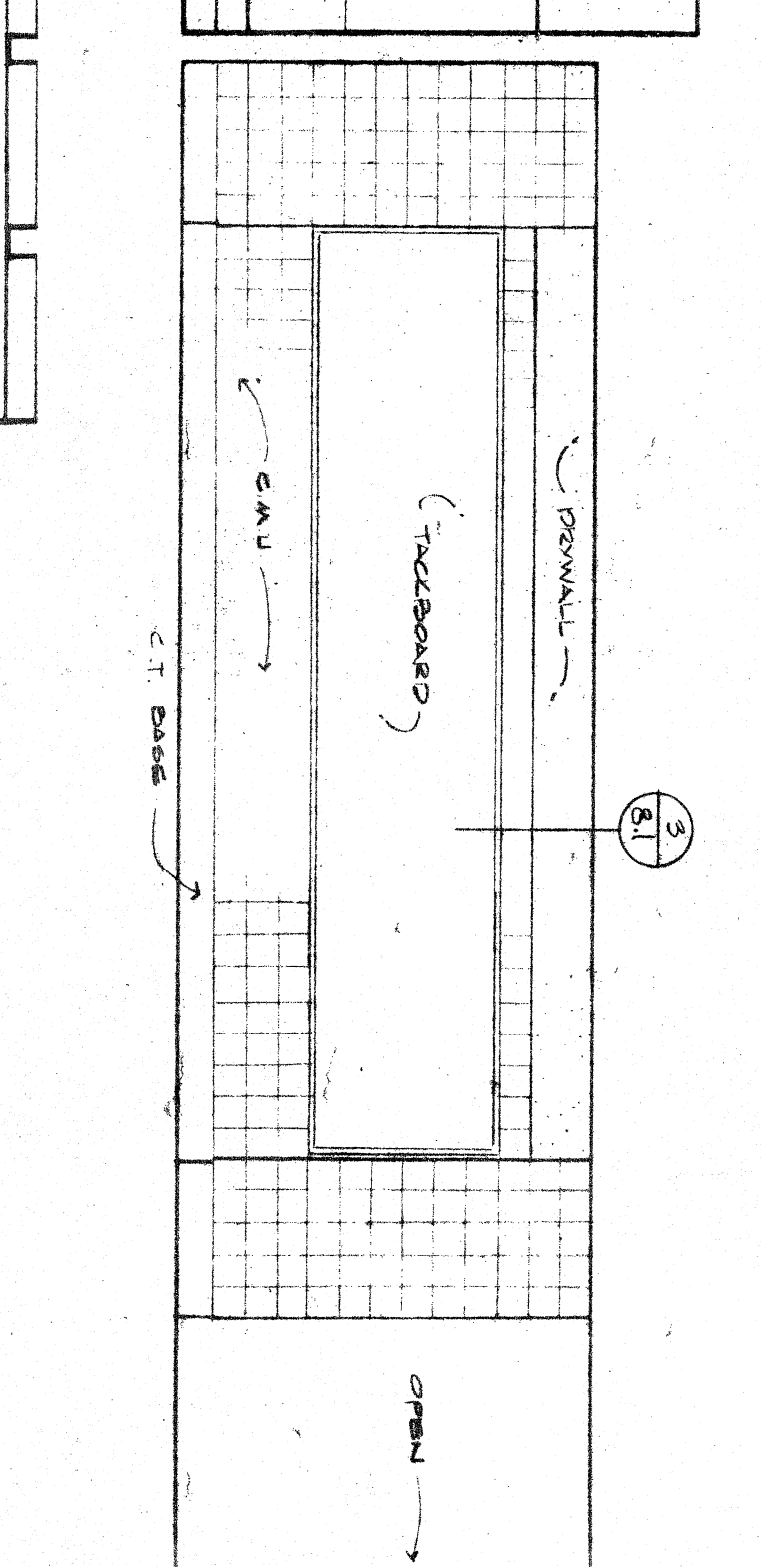
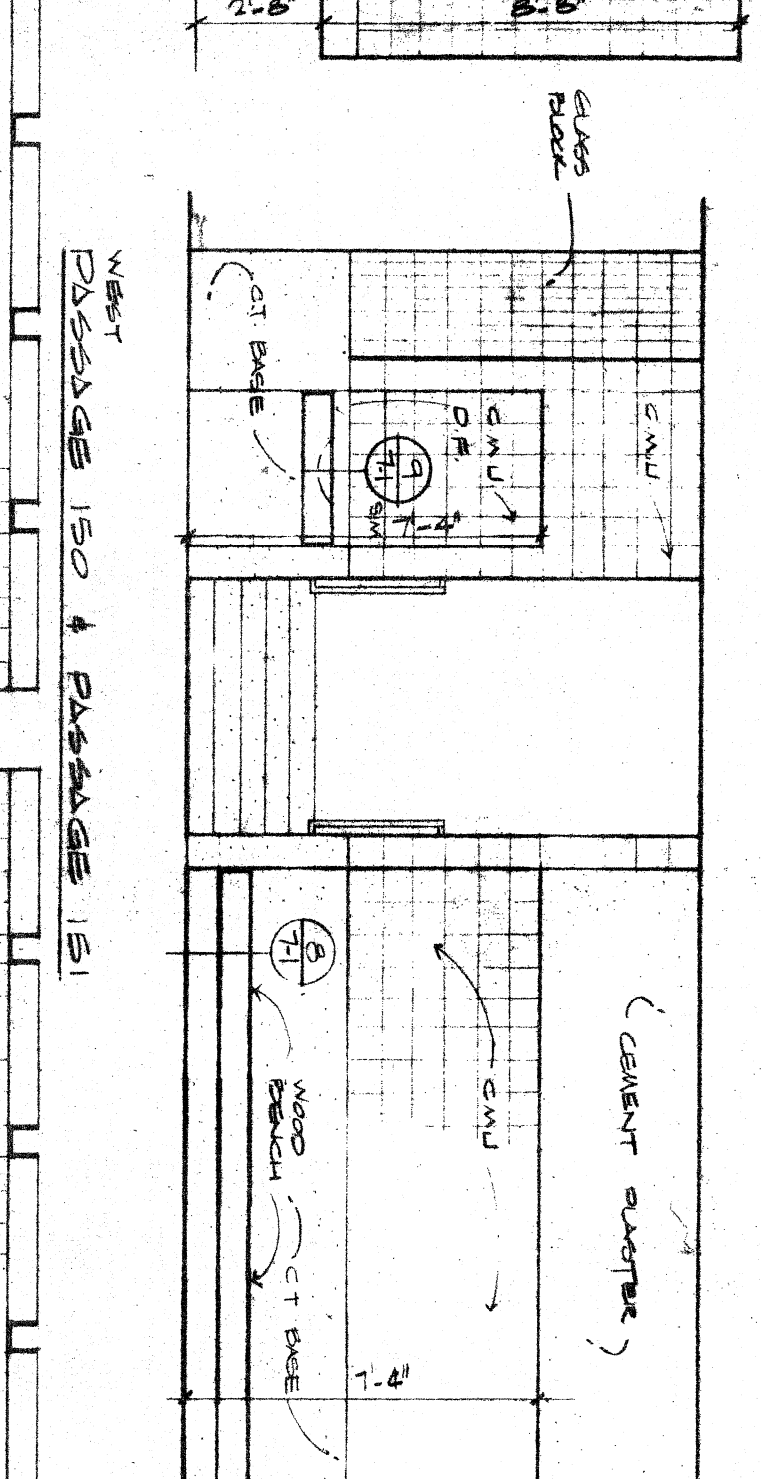
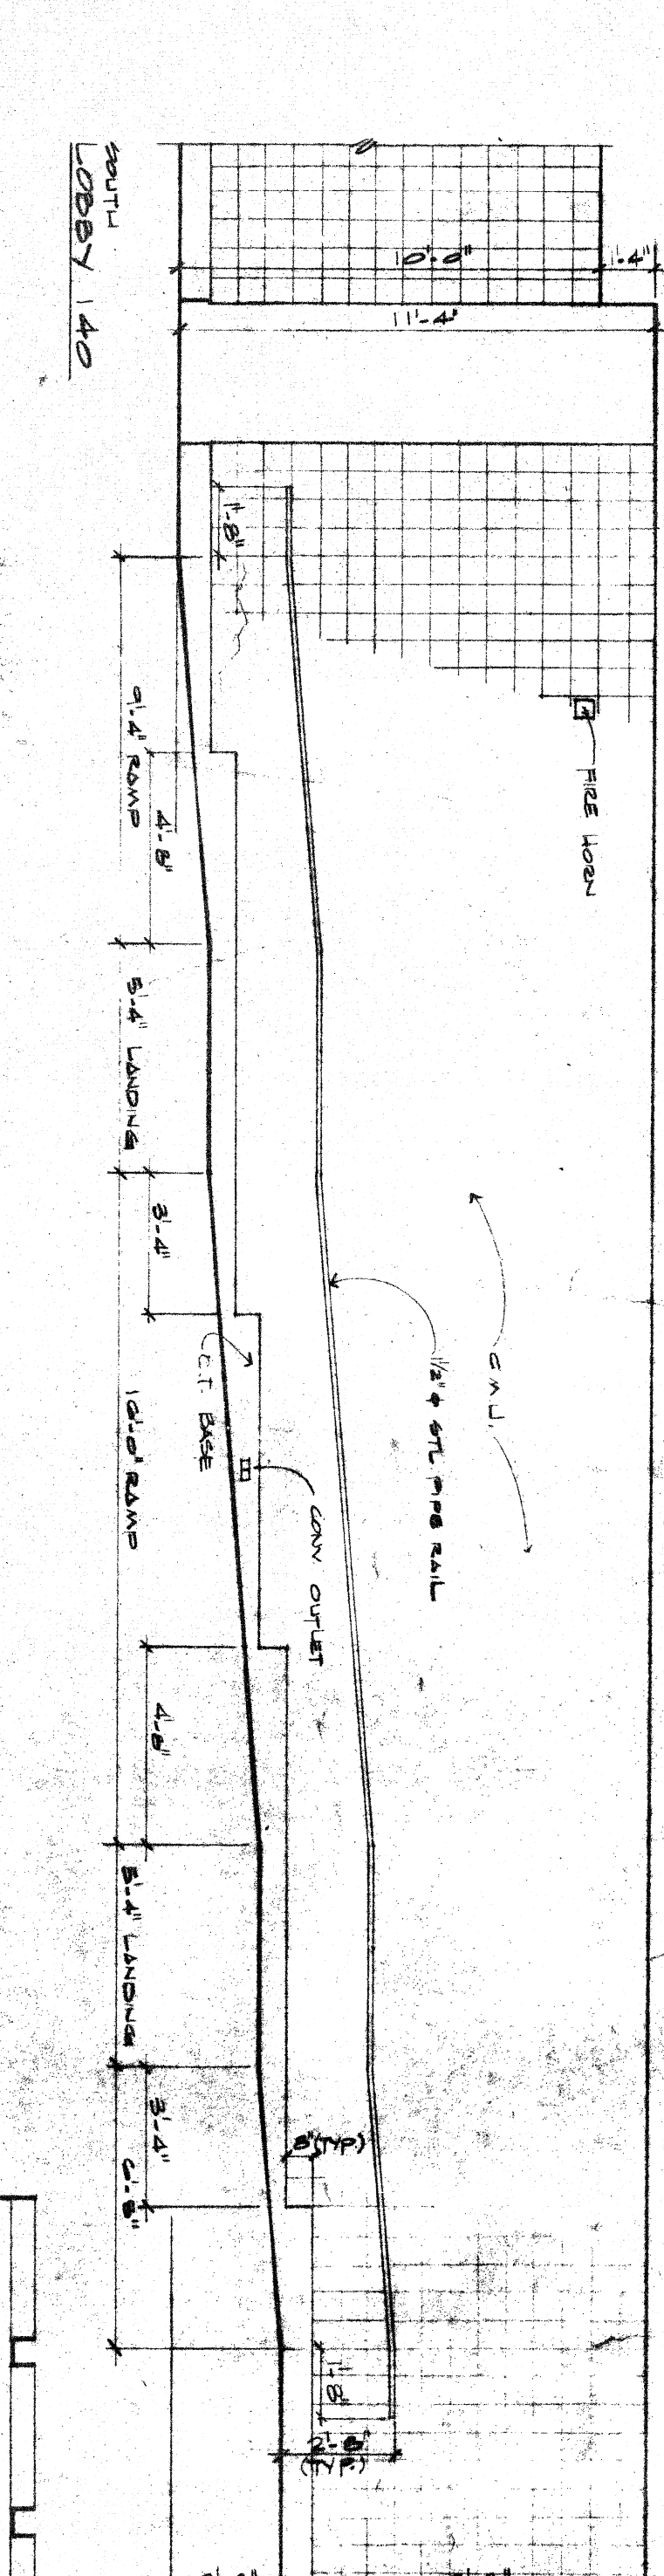
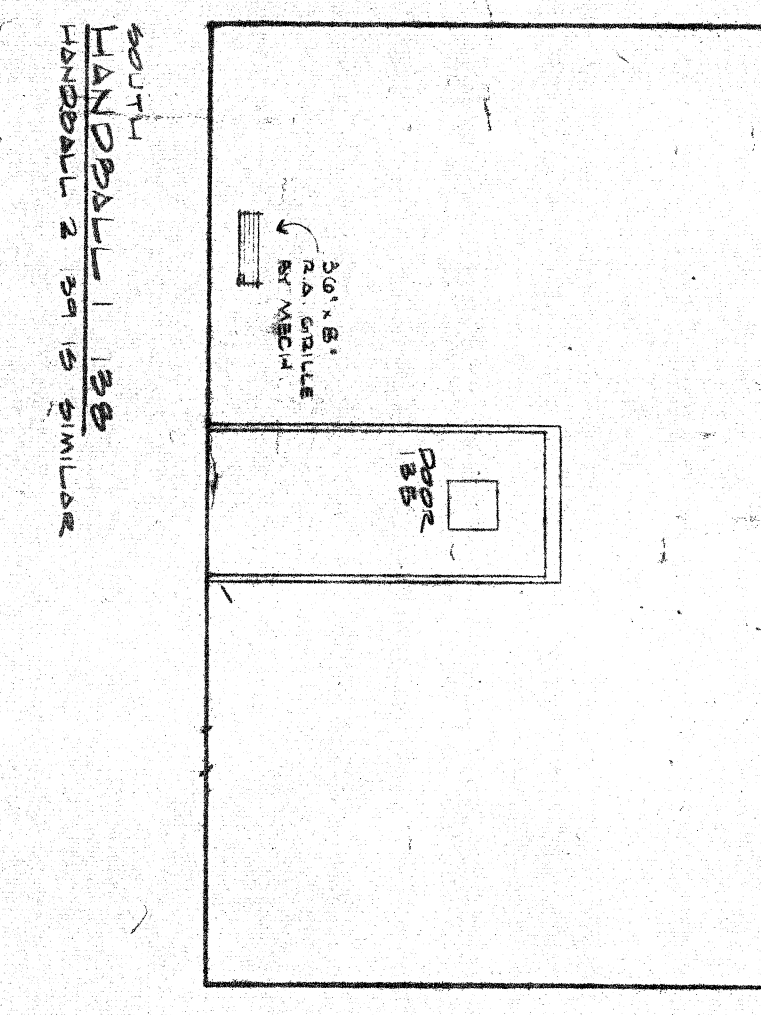
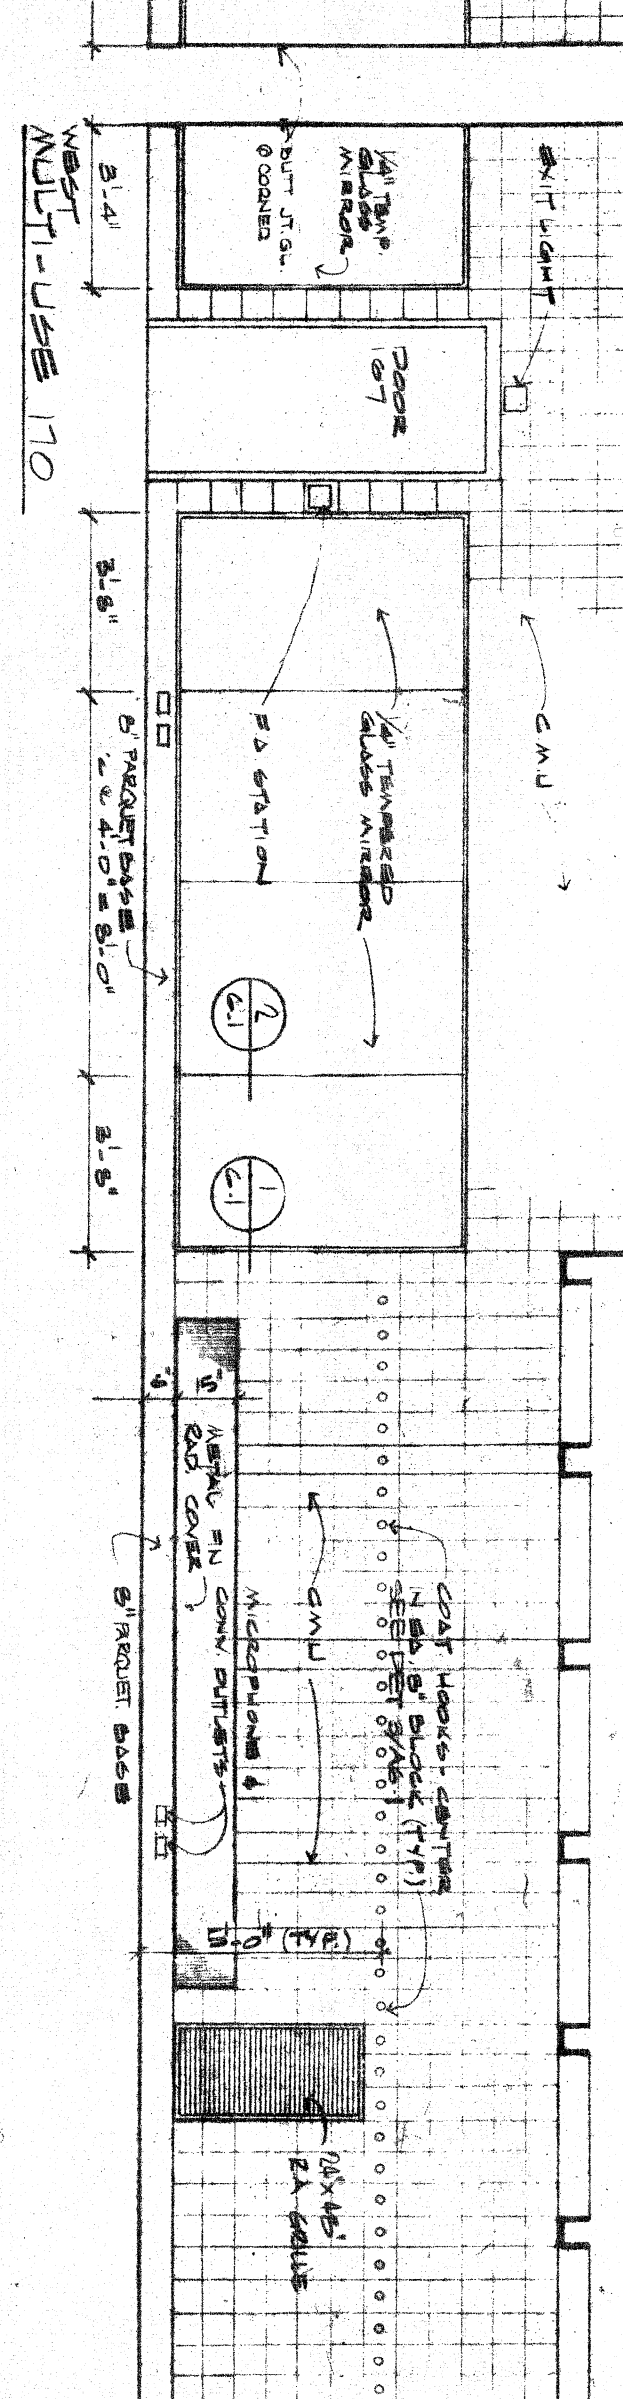
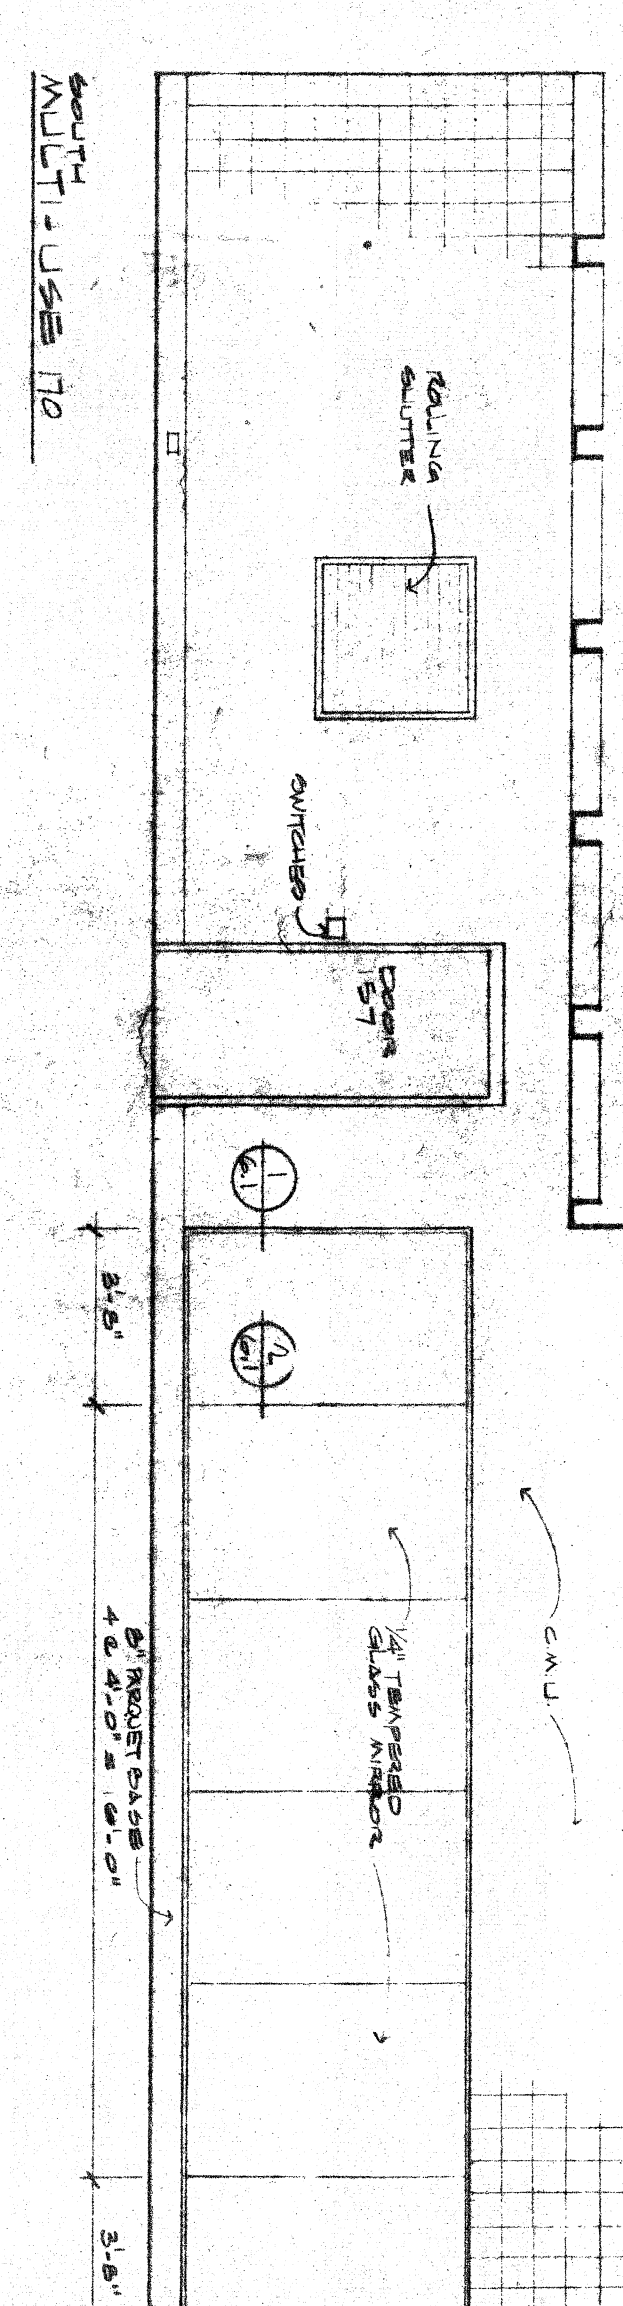
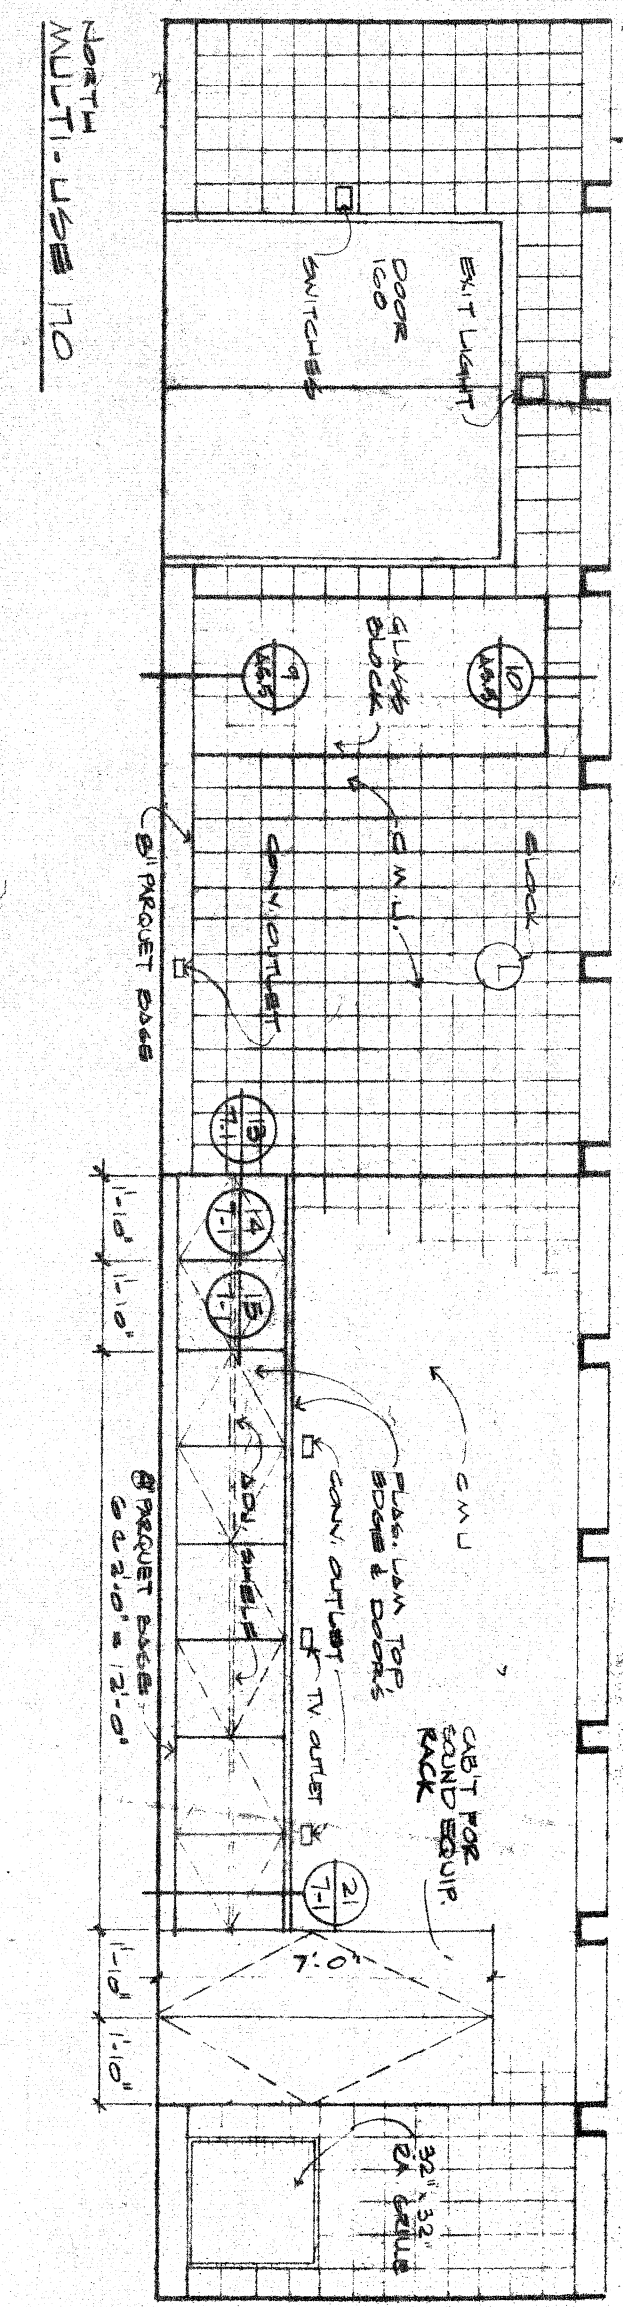


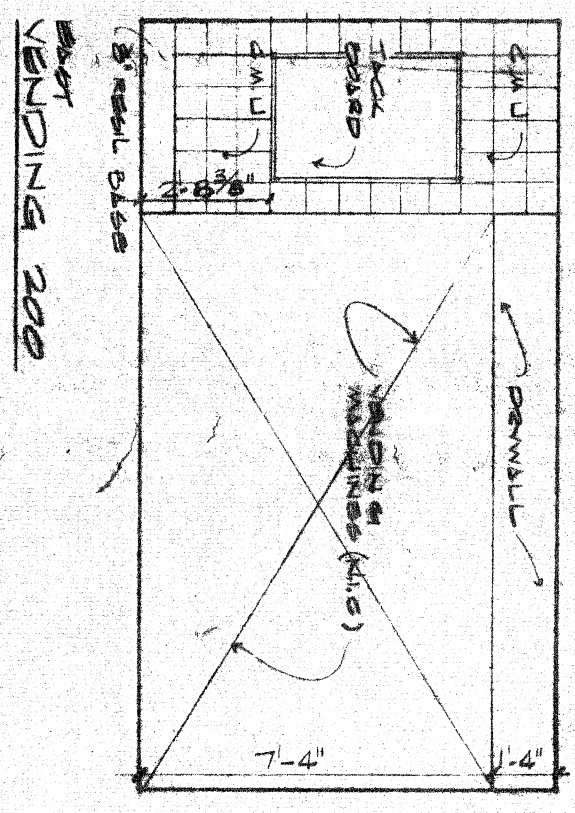

3 FULL SCALE

1 PLAN DETAIL

2 PLAN DETAIL

A6.1

INTERIOR ELEVATIONS

ELMWOOD PARK COMMUNITY CENTER
DETROIT COMMUNITY AND ECONOMIC DEVELOPMENT DEPARTMENT
DETROIT, MICHIGAN

DATE: 7-8-77
DRAWN: J.C.
CHECKED: S.A.
APPROVED: J.C.
FINAL RECORD: J.C. 76-109

WILLIAM KESSLER AND ASSOCIATES INC. ARCHITECTS
733 STANTON ST.
DETROIT, MICHIGAN 48202
313-9635566