
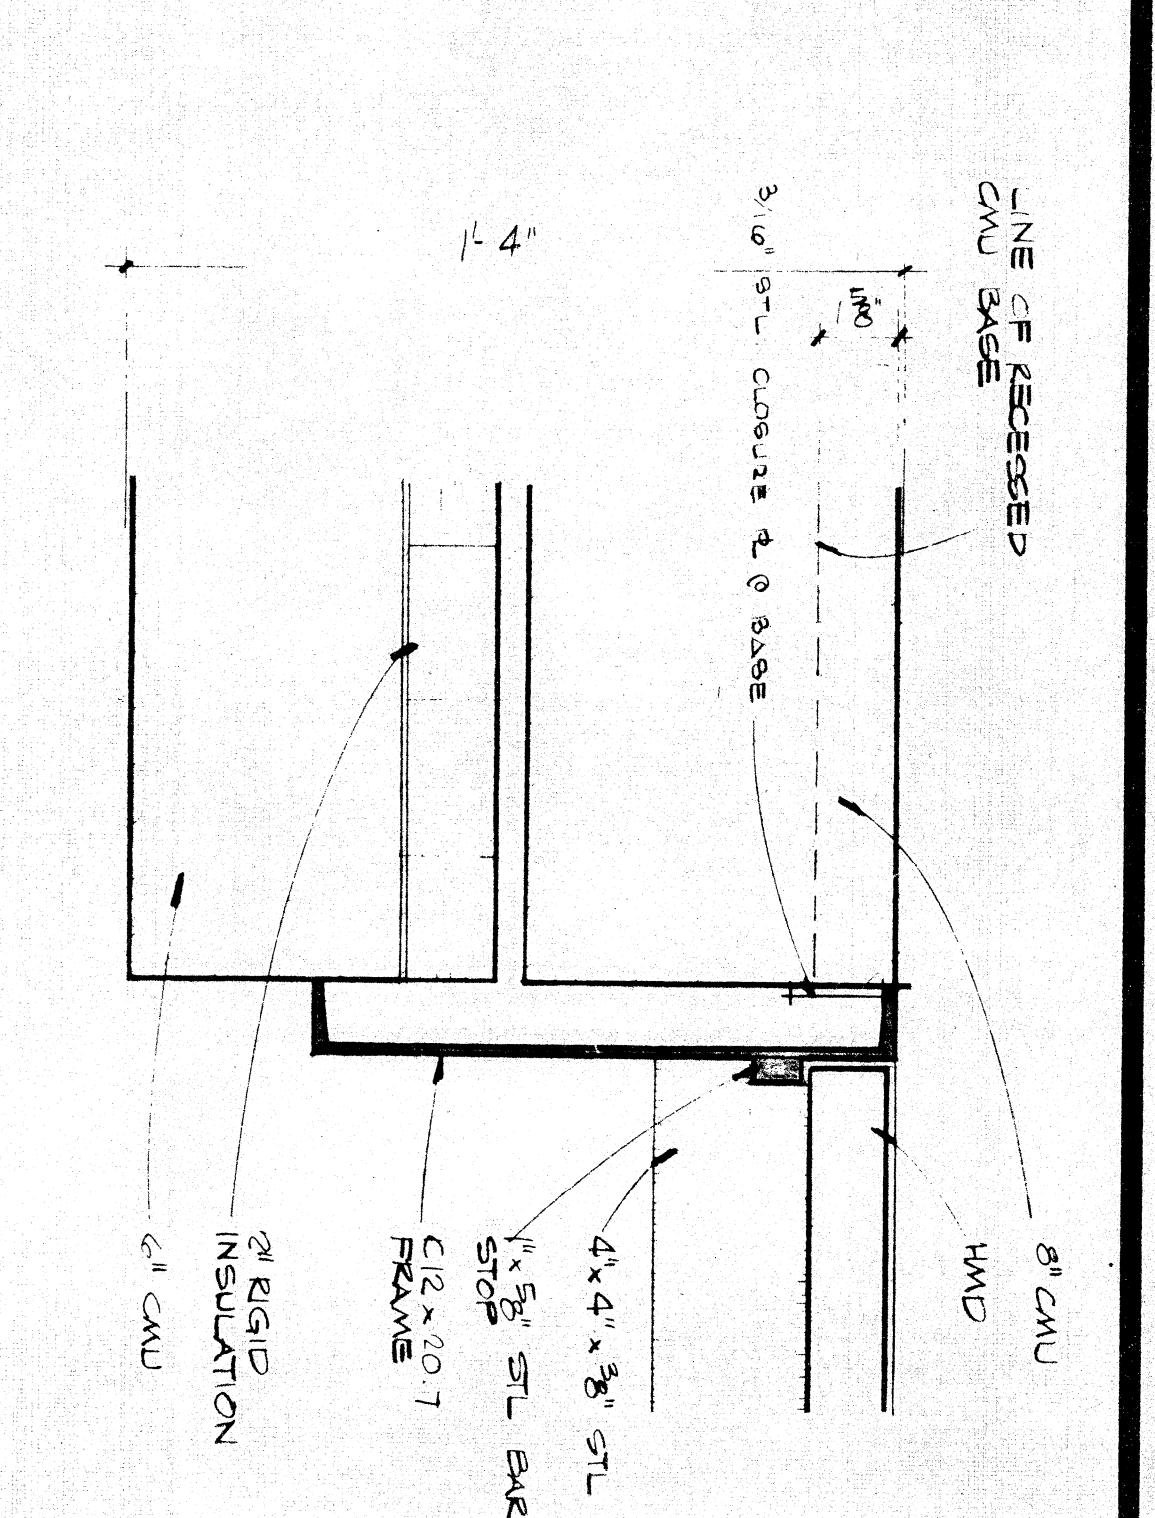
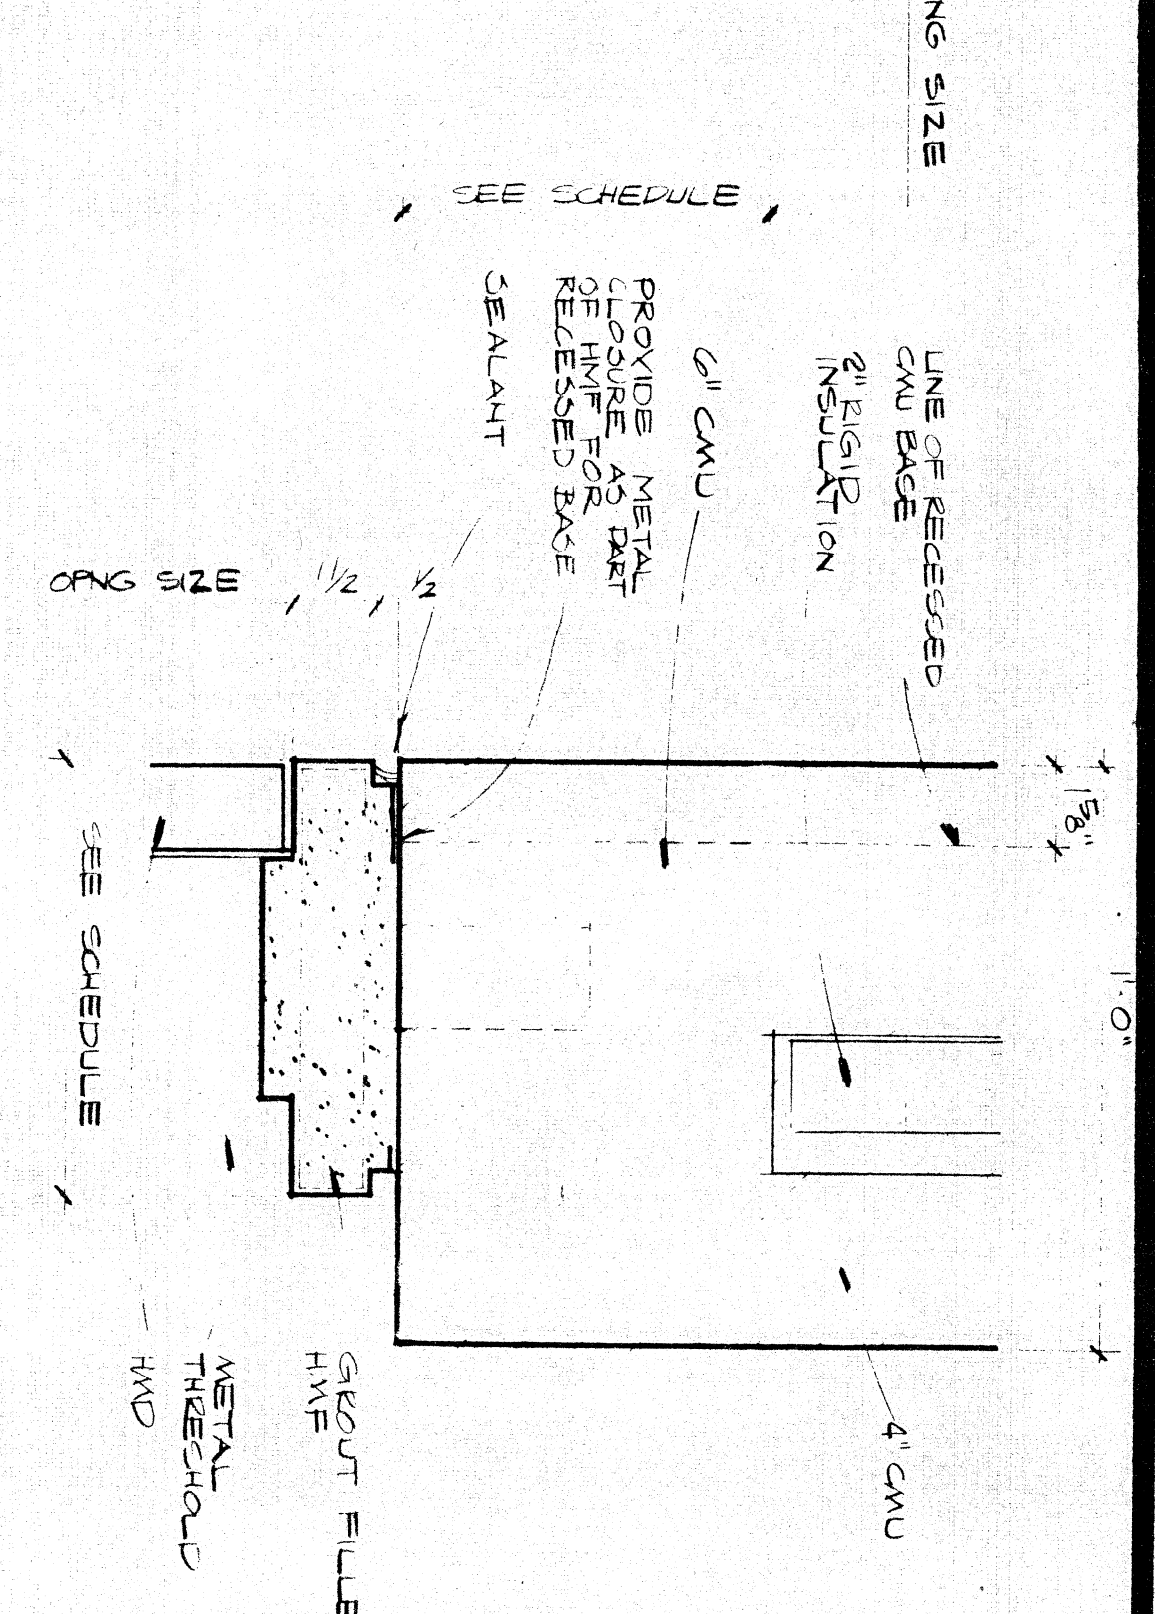
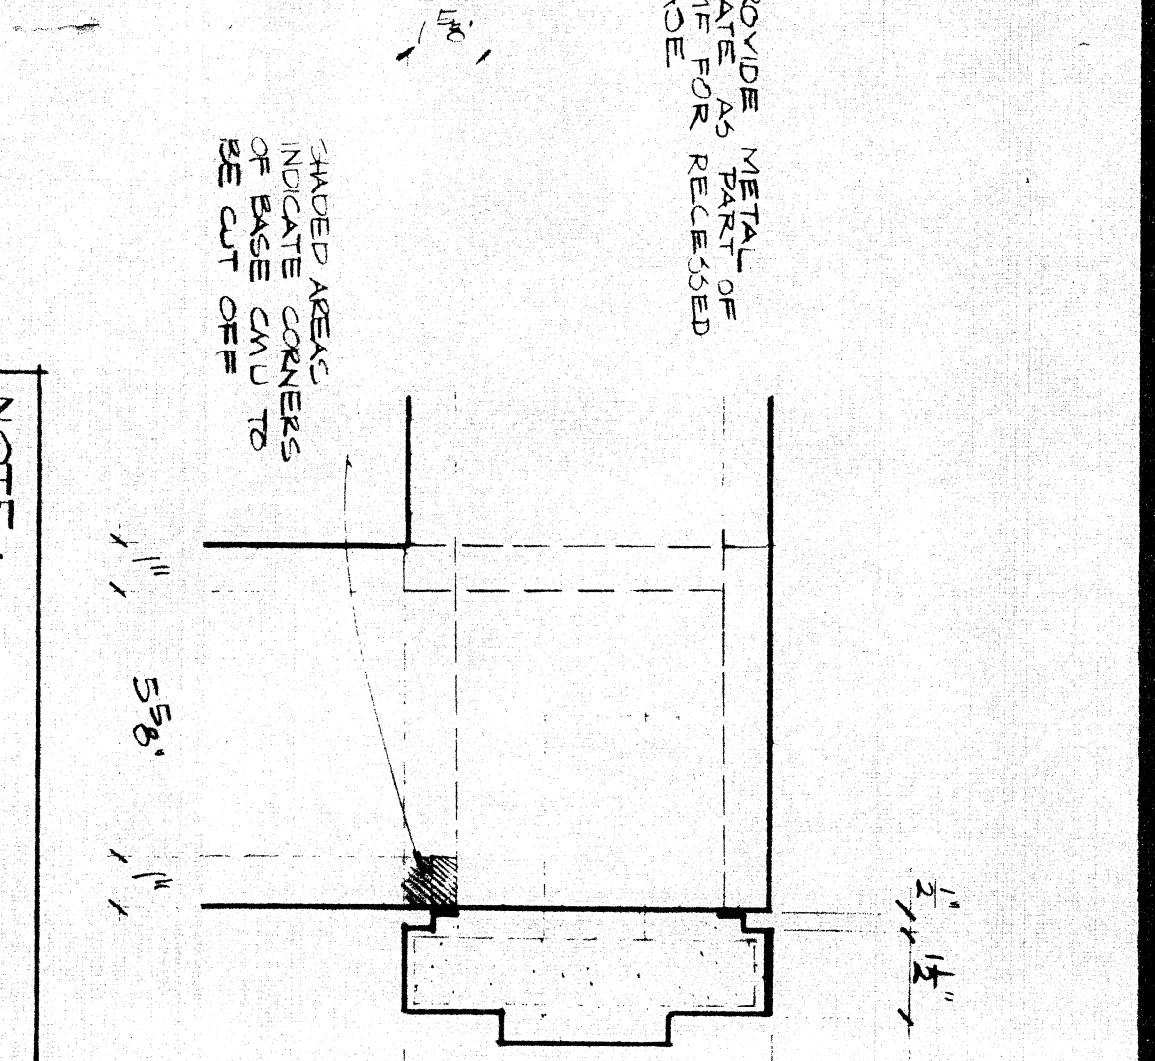
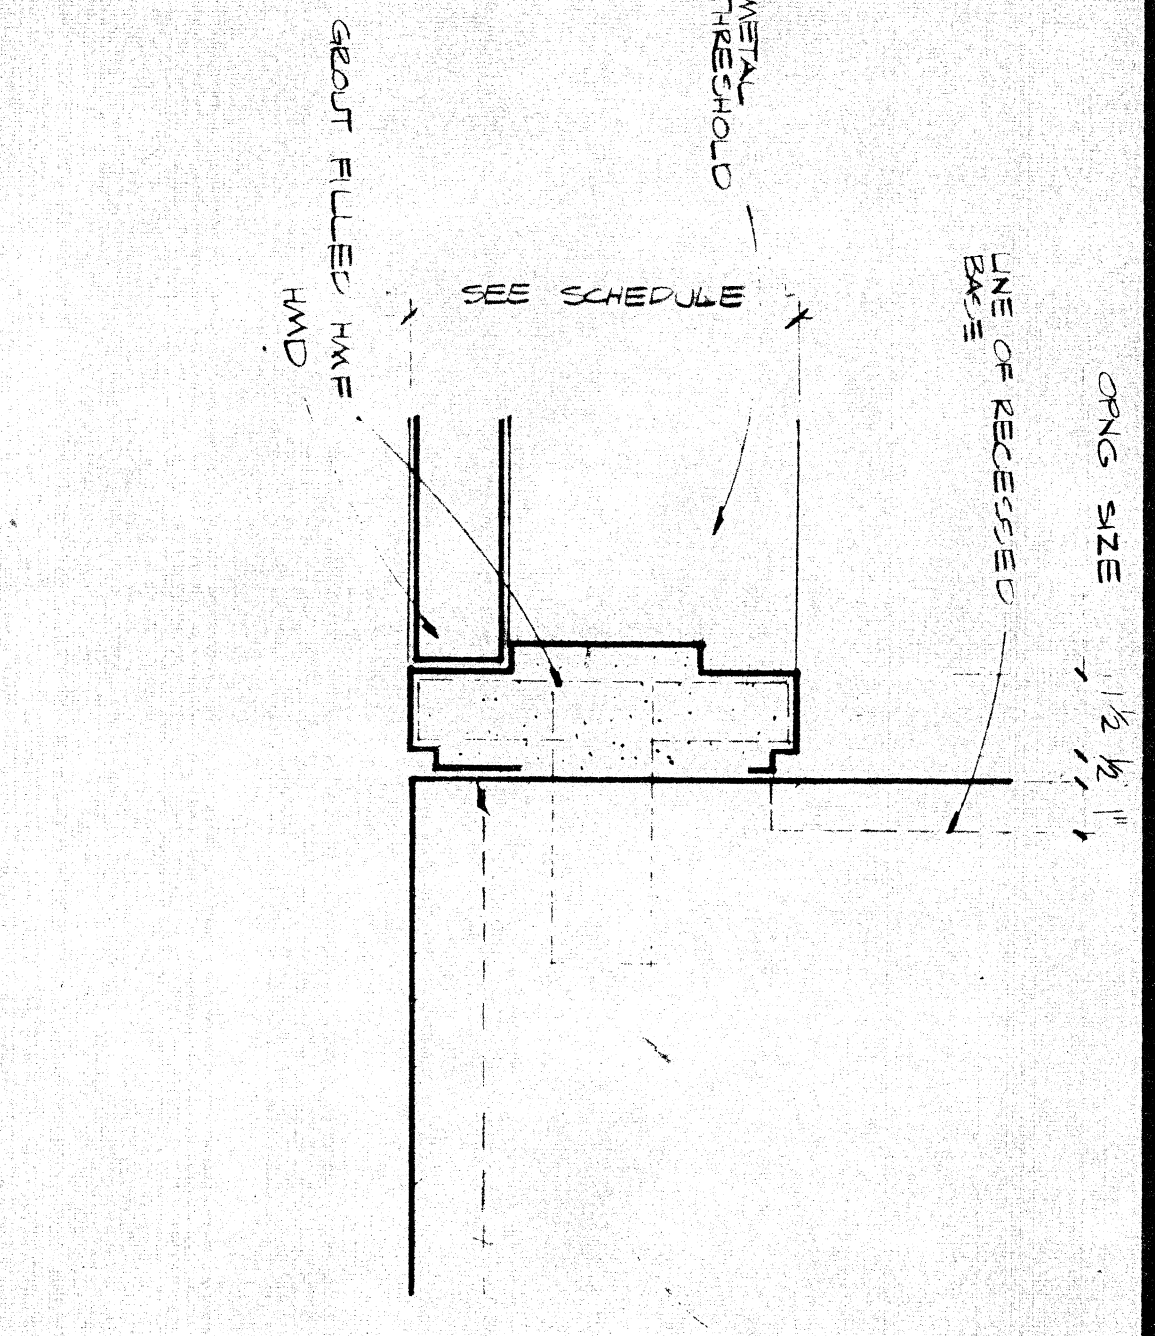


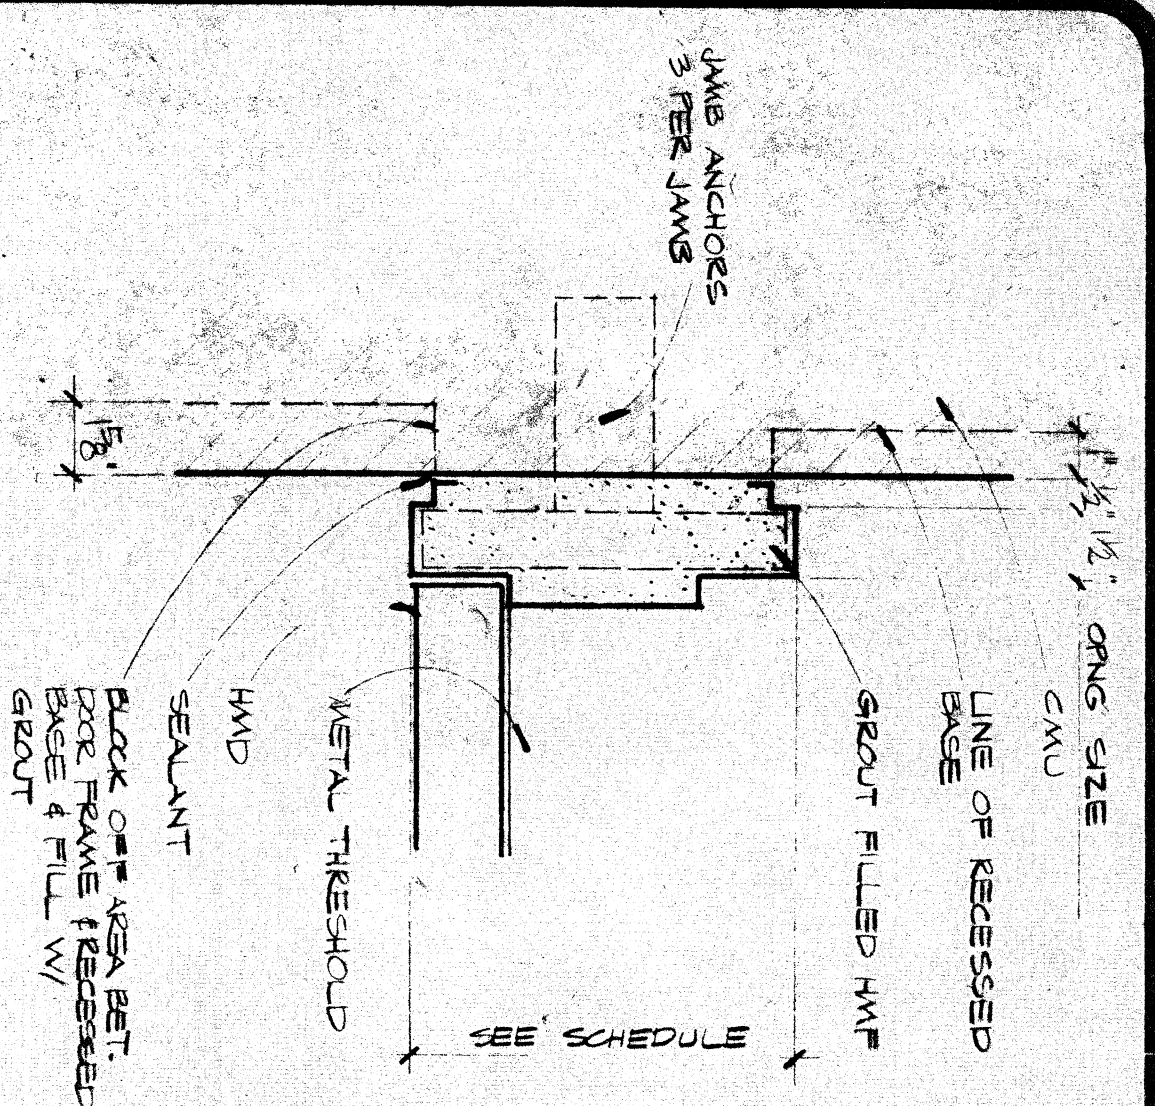

NOTE:
THE SEALS, NICHES, REVERSALS, AND FINISHES ARE TO BE AS SHOWN IN THE PLAN & FINISH SCHEDULES.





J-1

J-2

J-3

J-4

J-5

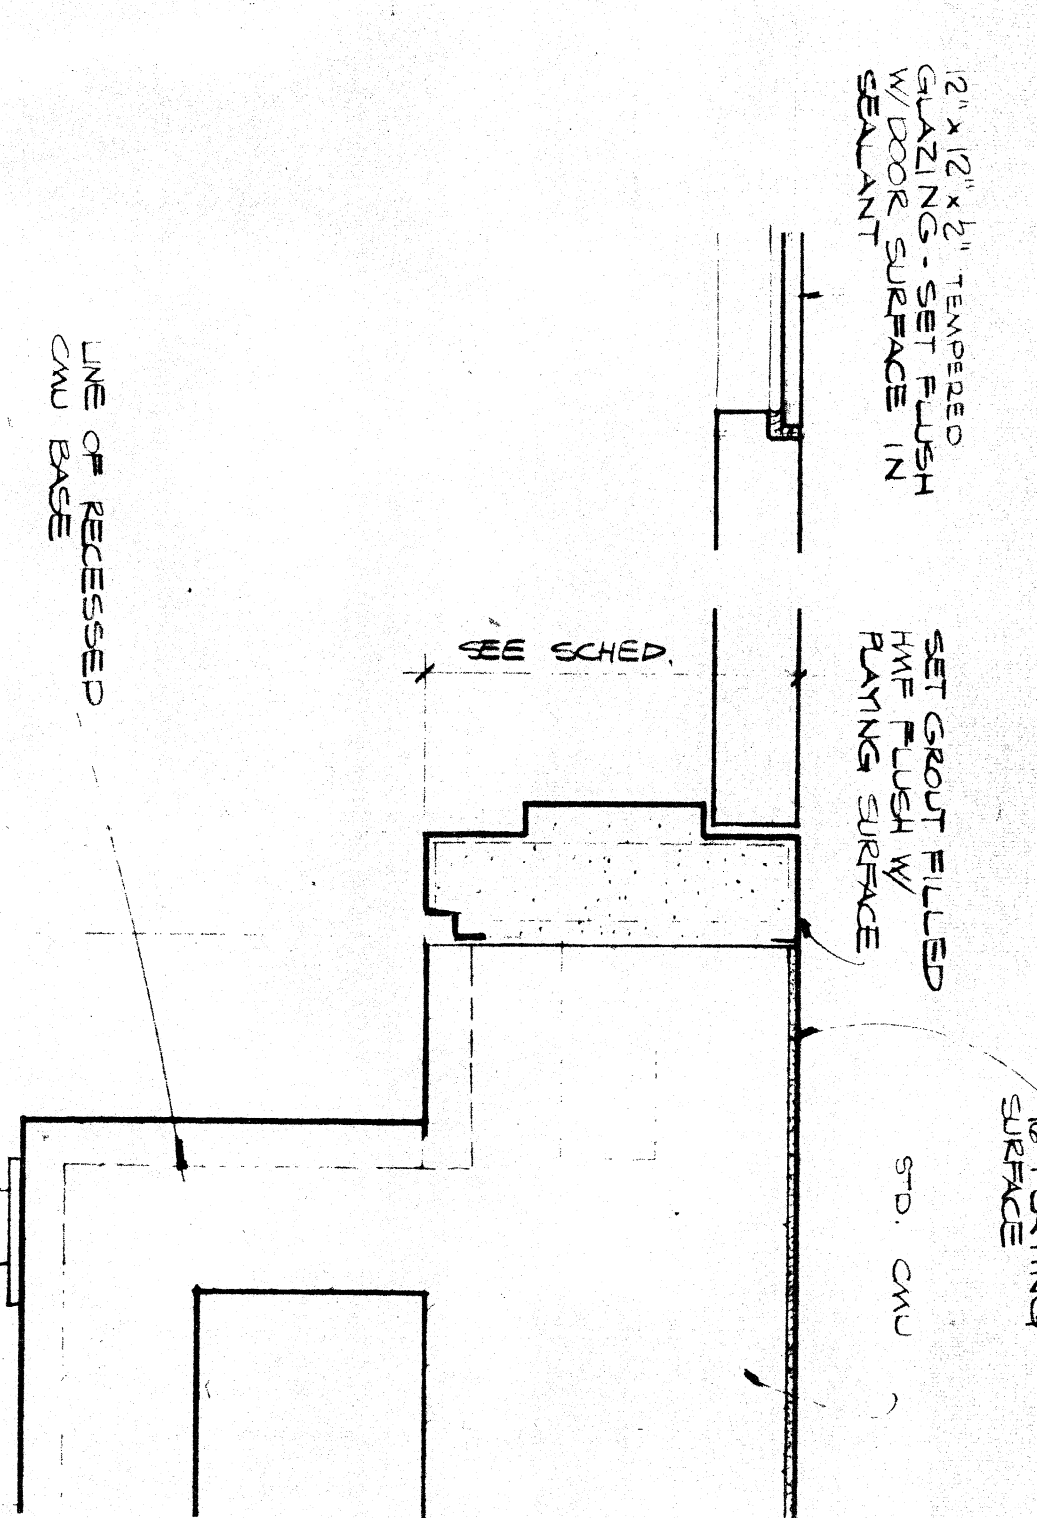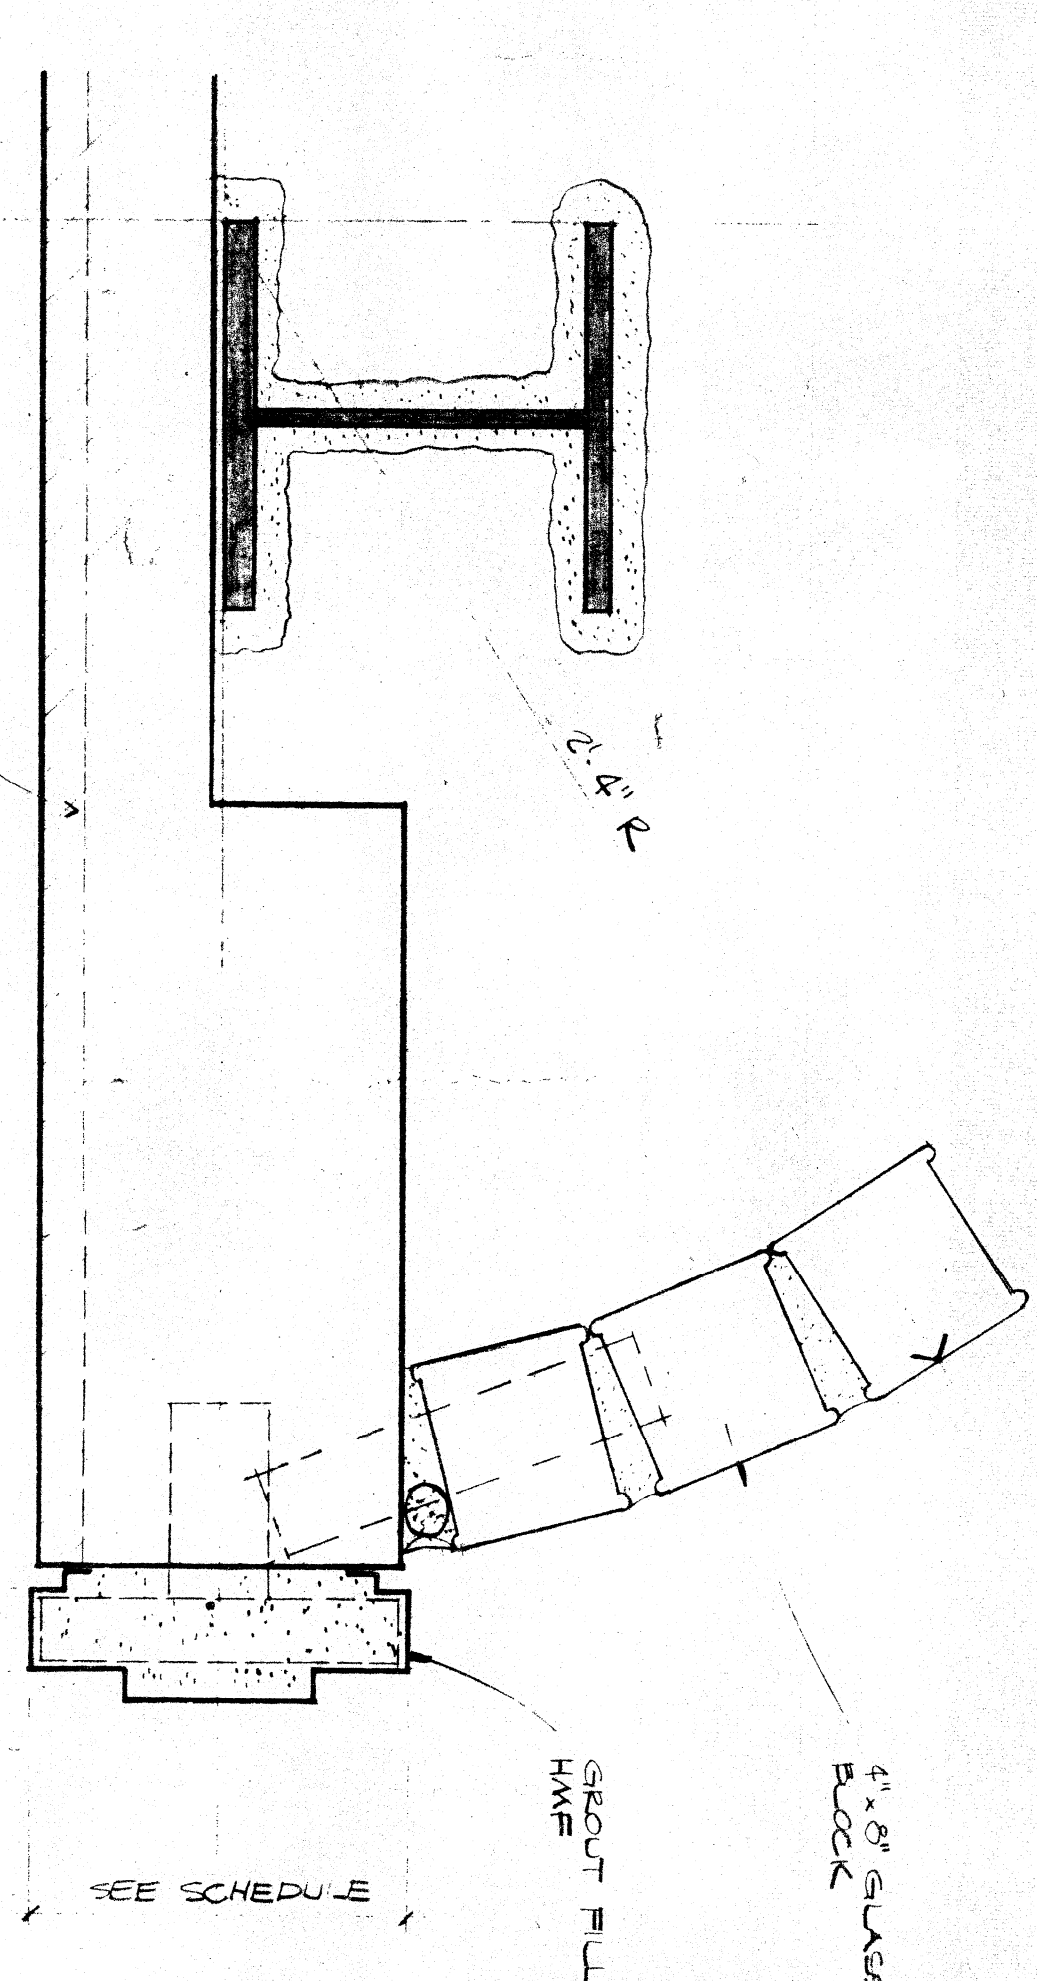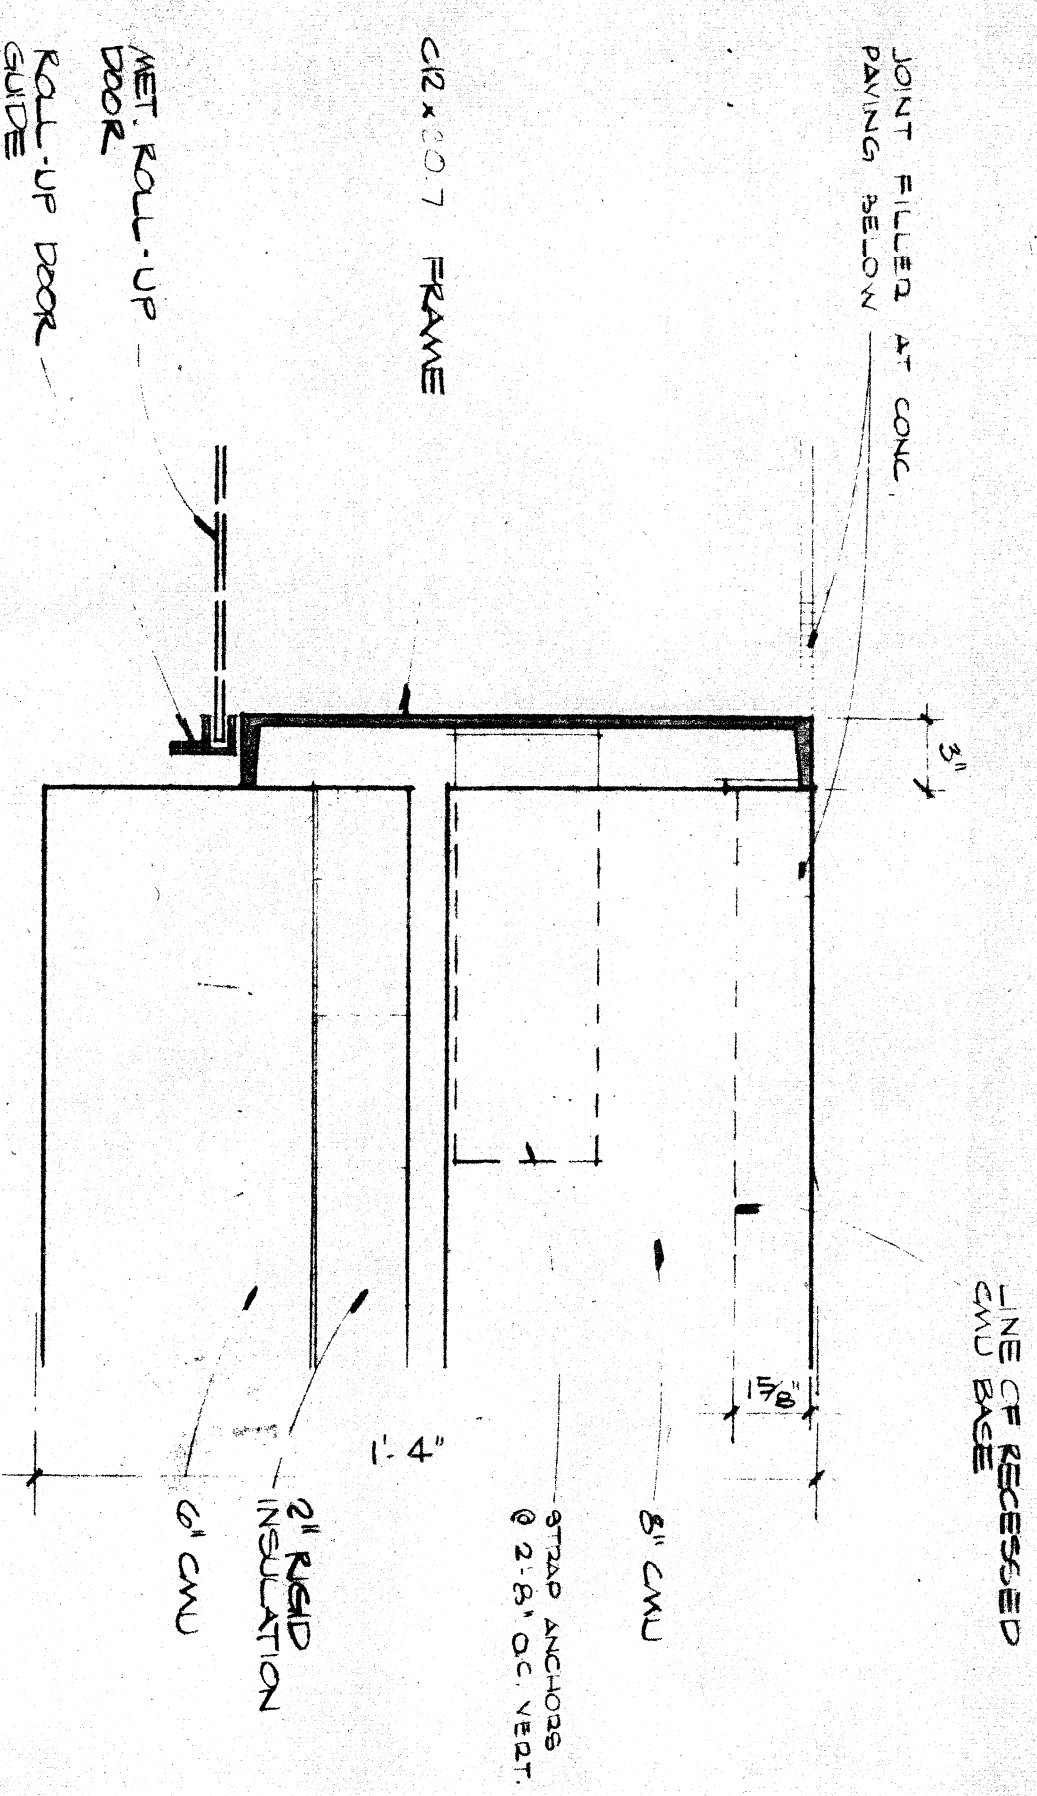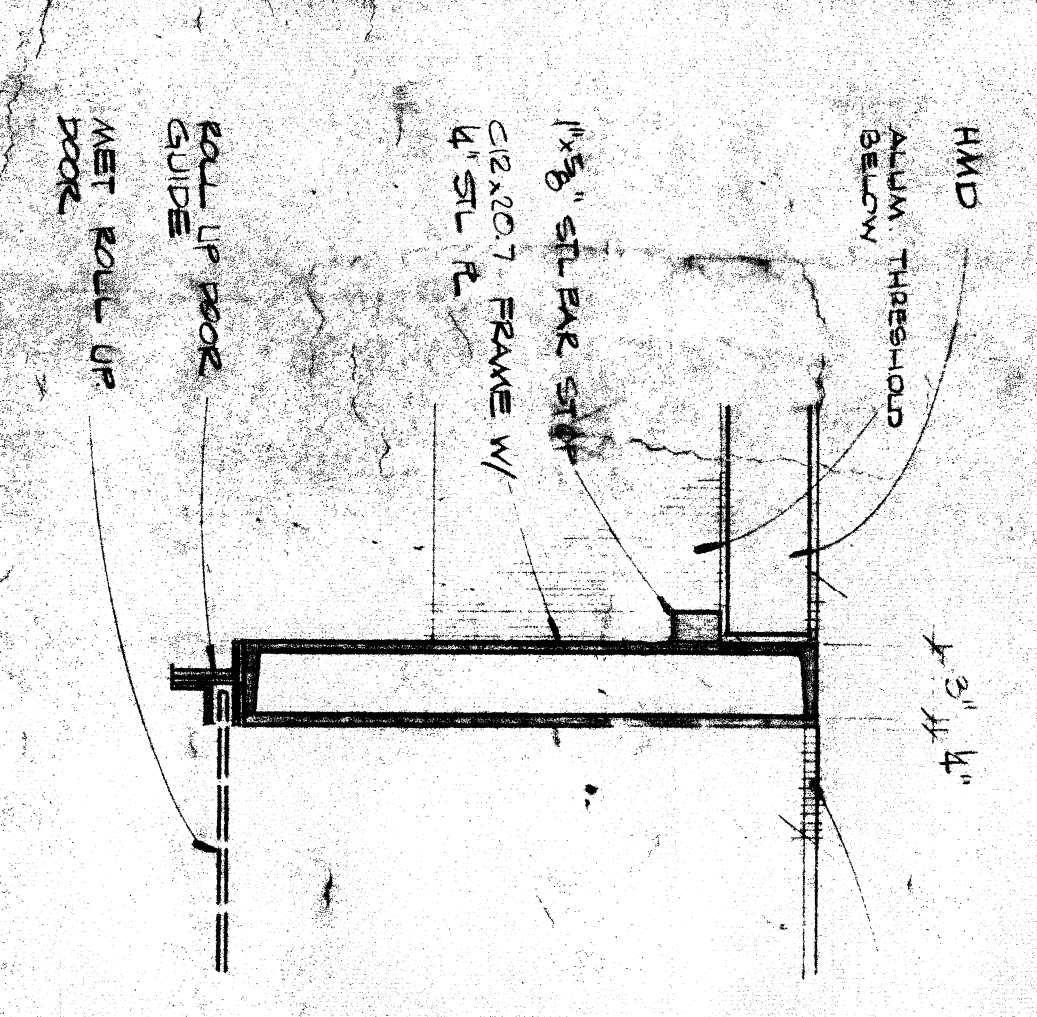


J-6

J-7

J-8

J-9

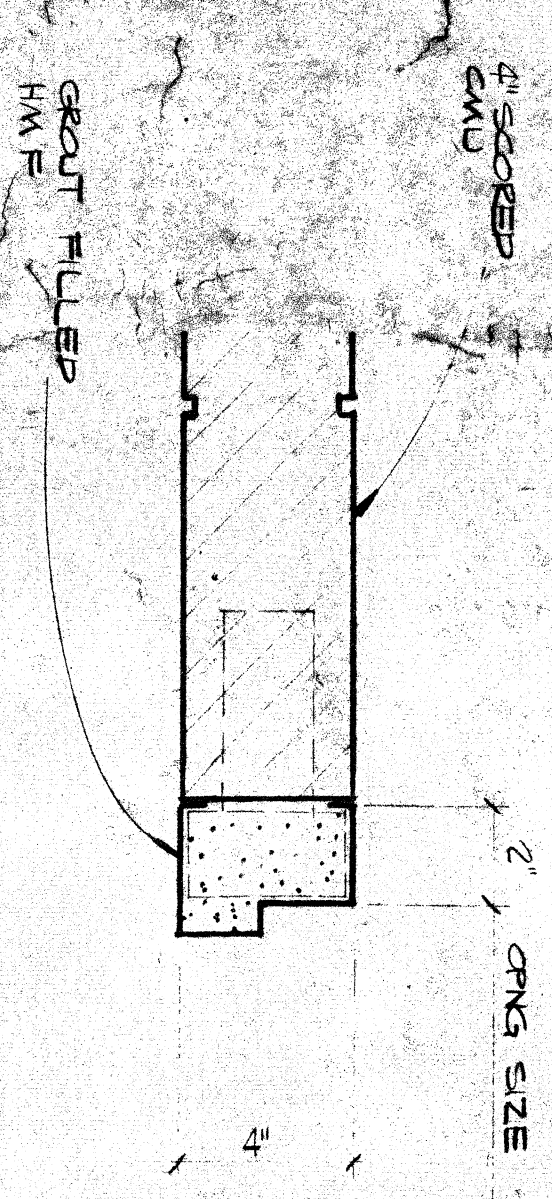

J-10