



DOOR SECURITY SYSTEM - RISER DIAGRAM
NO SCALE

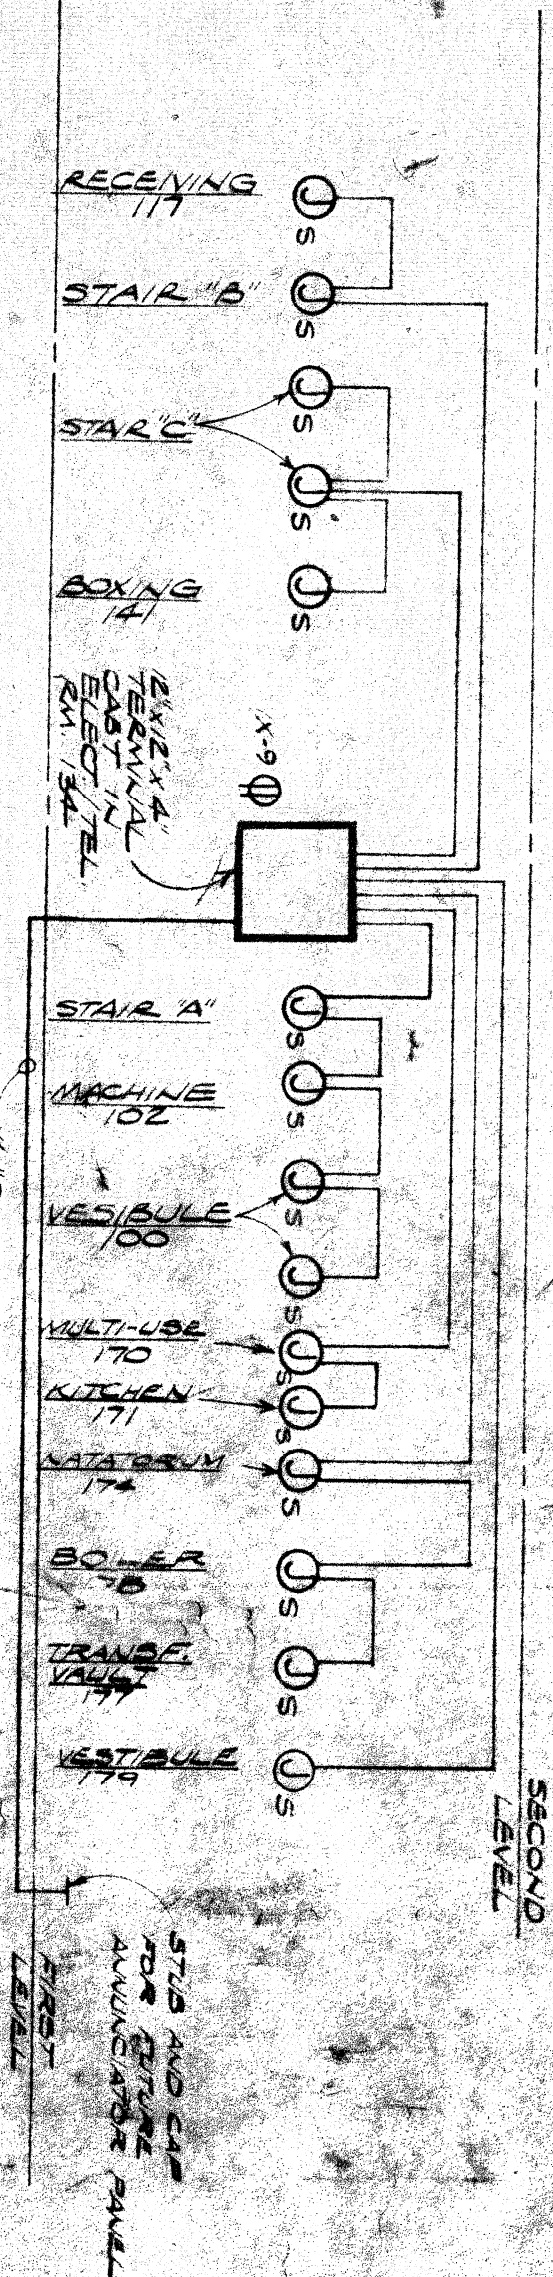


NOTE:
1. ALL CIRCUIT SHALL BE 1/2 MINIMUM UNLESS OTHERWISE NOTED

FIRE ALARM SYSTEM - RISER DIAGRAM
NO SCALE

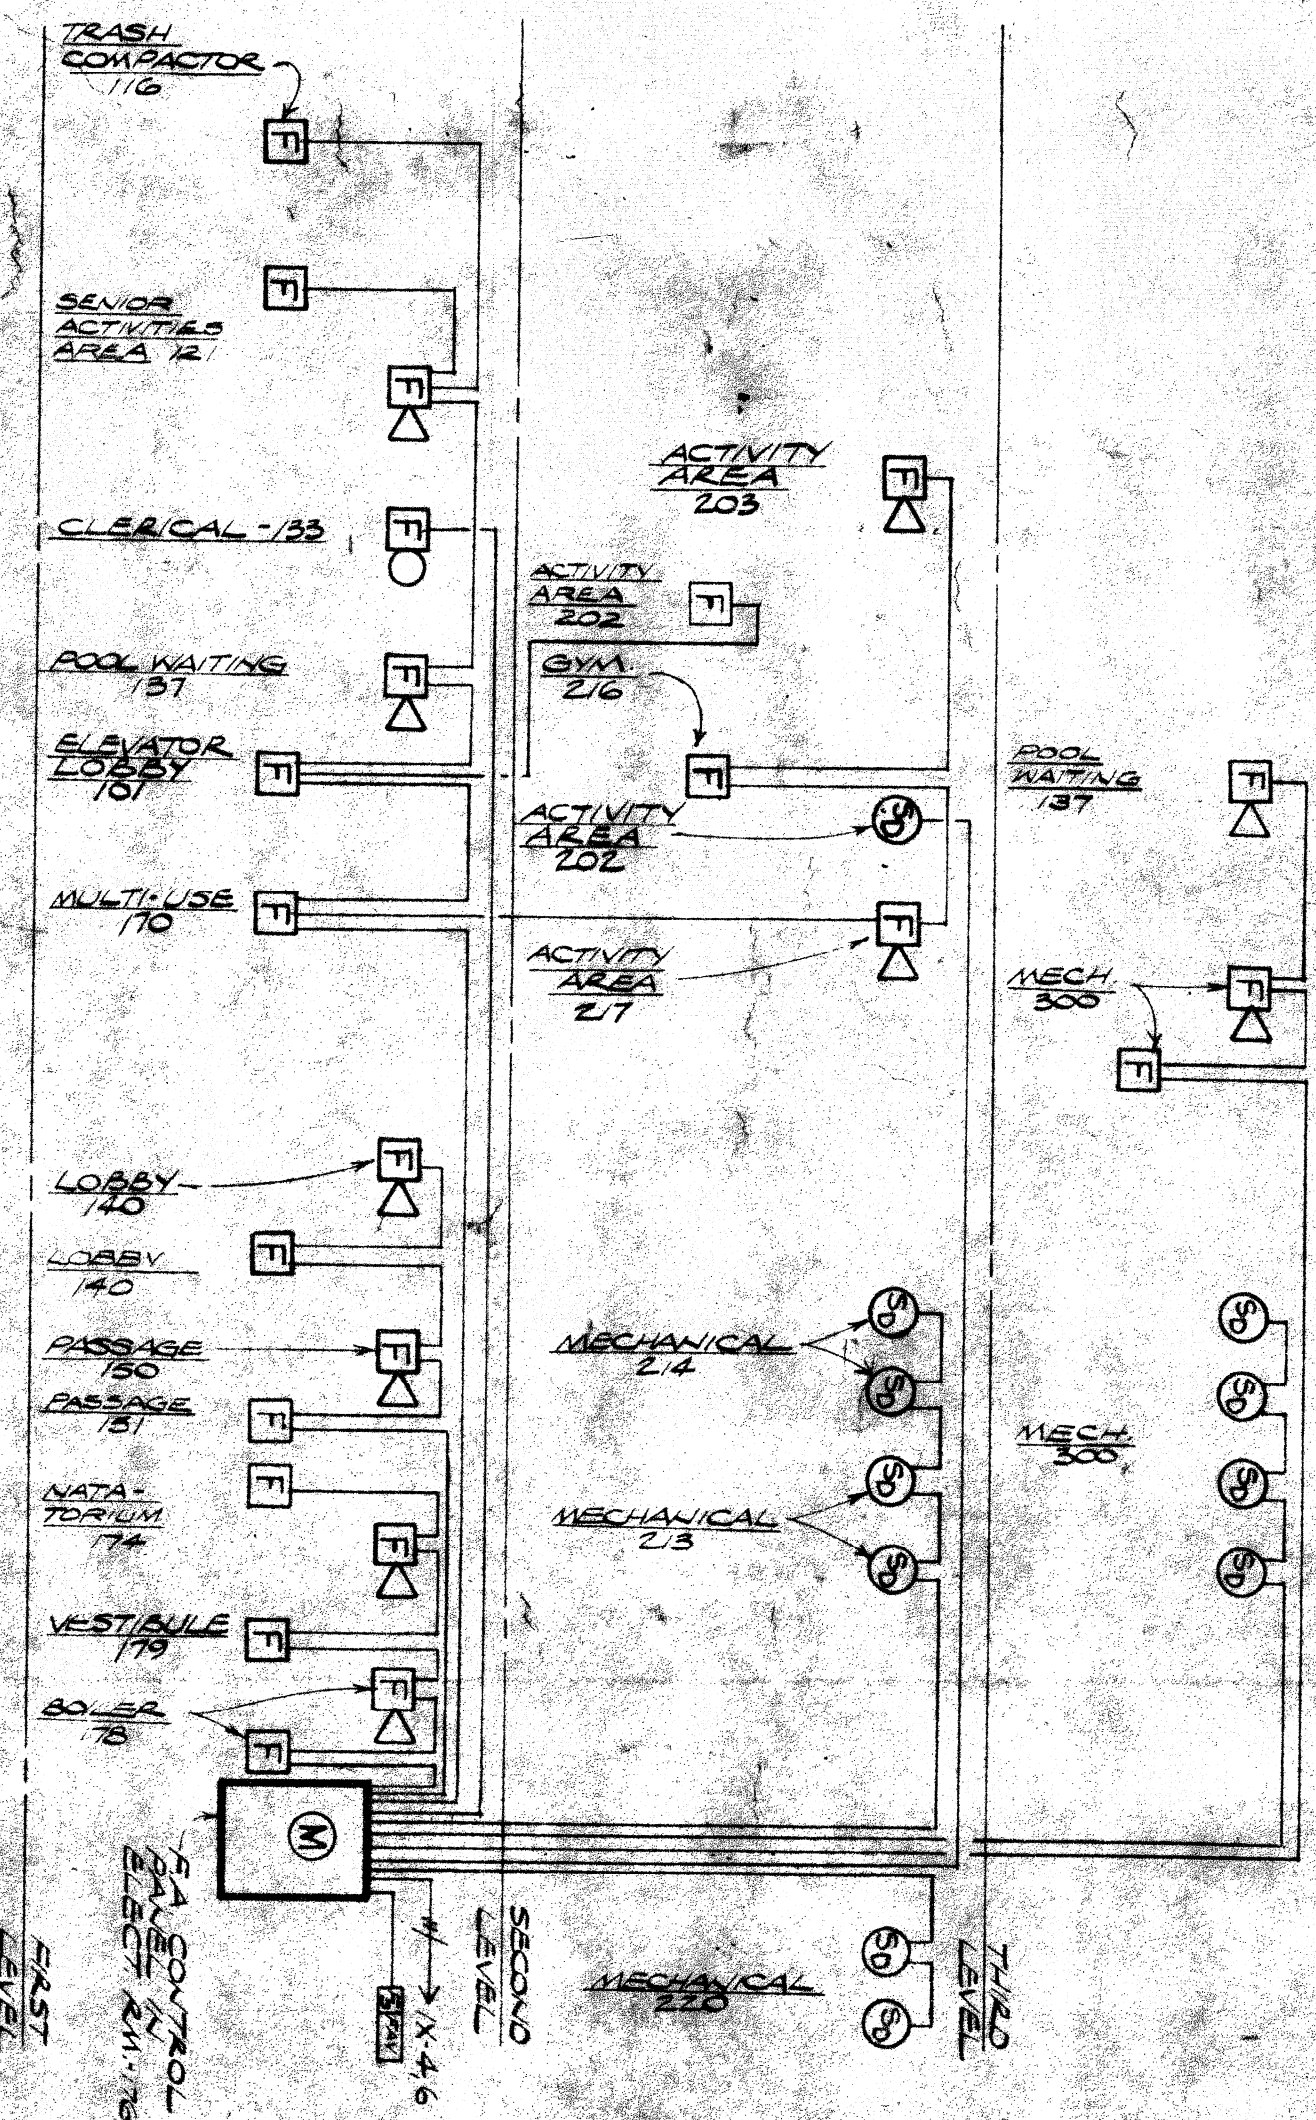


TV SYSTEM - RISER DIAGRAM
NO SCALE

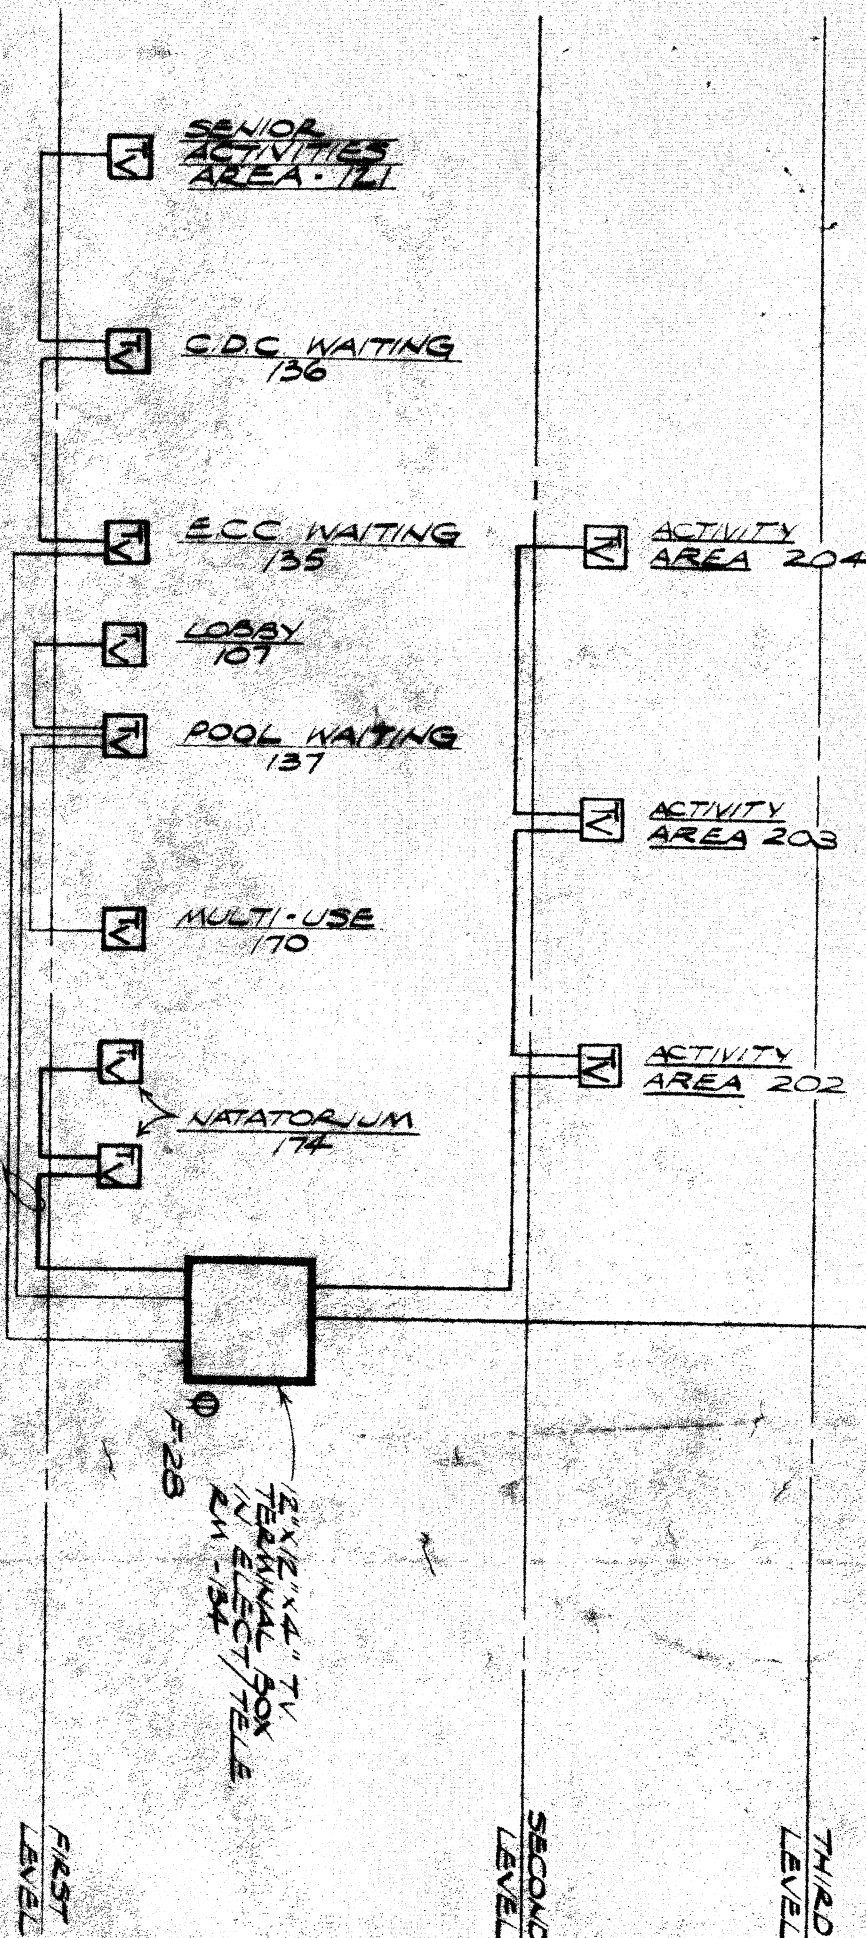

NOTE:
1. ALL CIRCUIT SHALL BE 1/2 MINIMUM UNLESS OTHERWISE NOTED

TELEPHONE SYSTEM - RISER DIAGRAM
NO SCALE

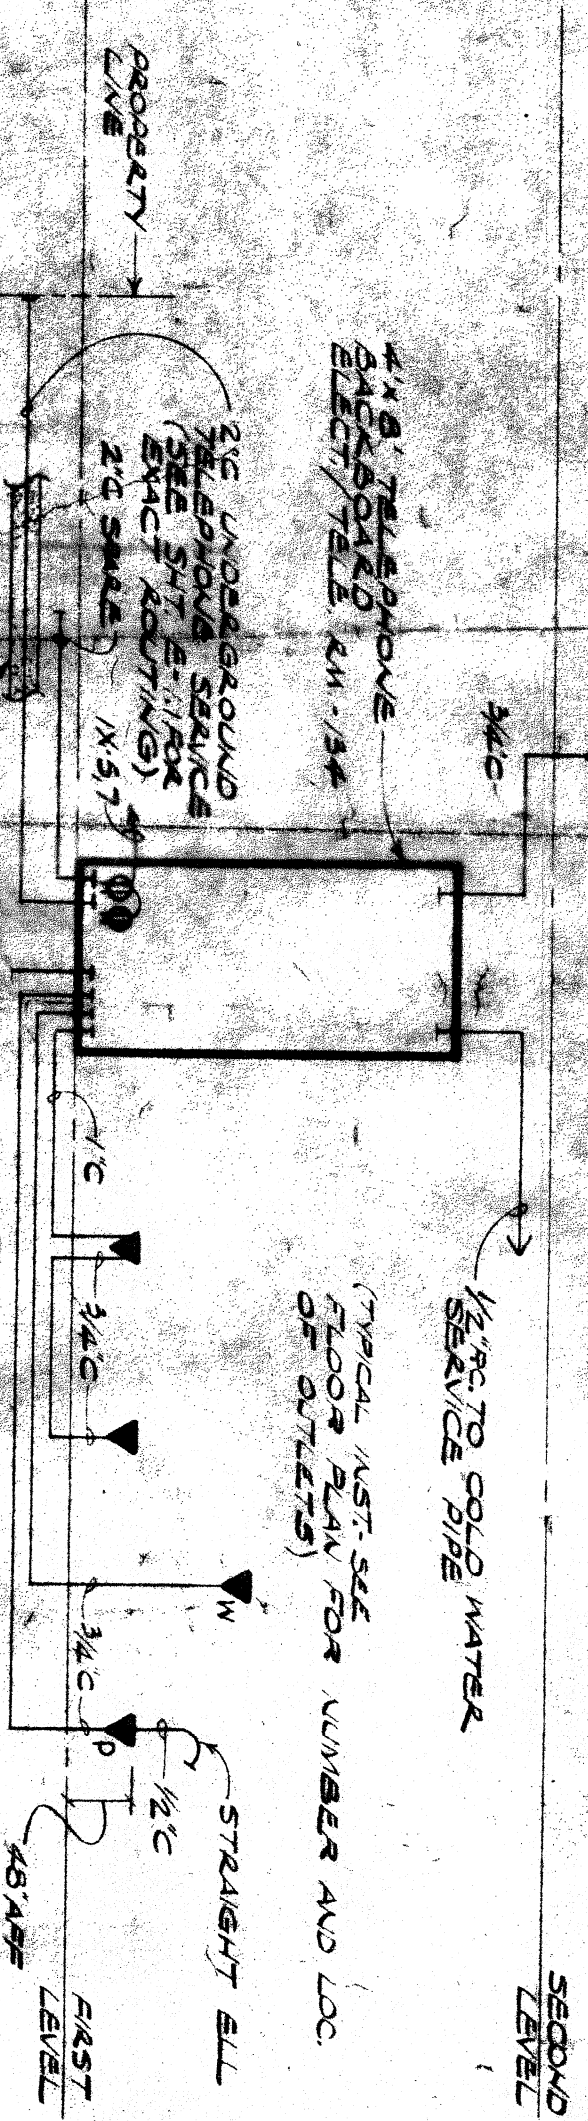

SOUND SYSTEM - RISER DIAGRAM
NO SCALE

