


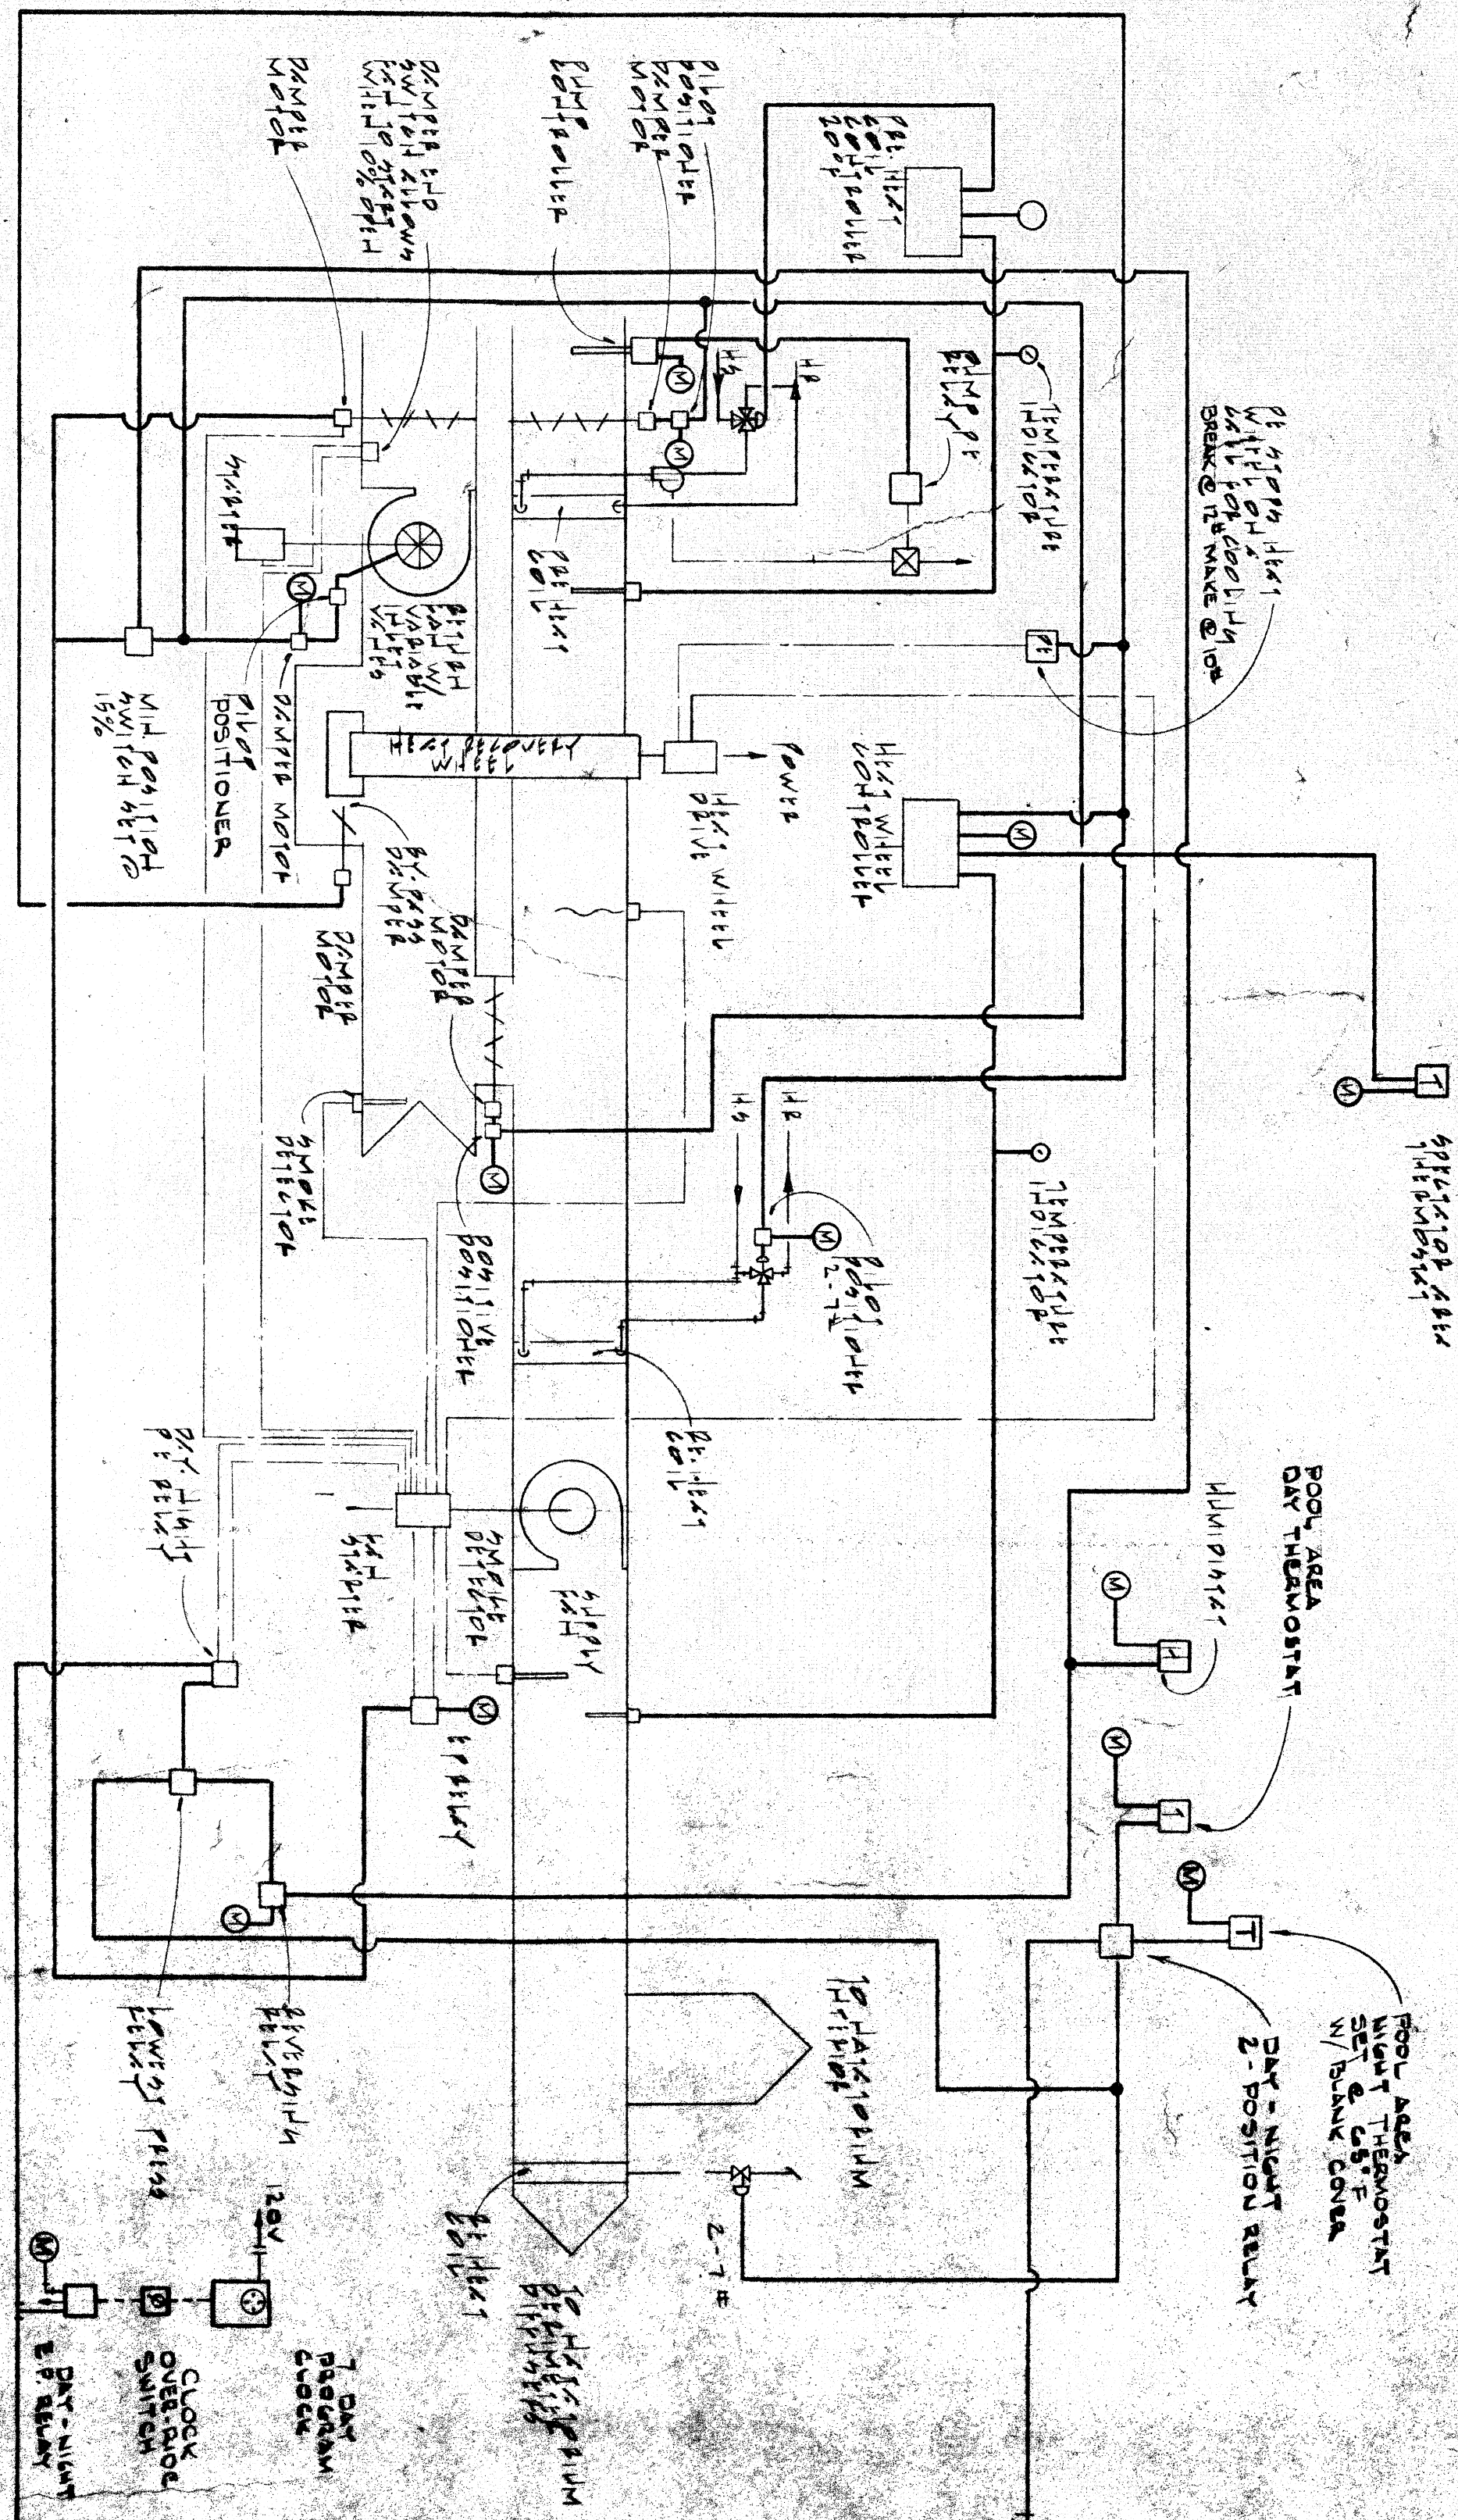


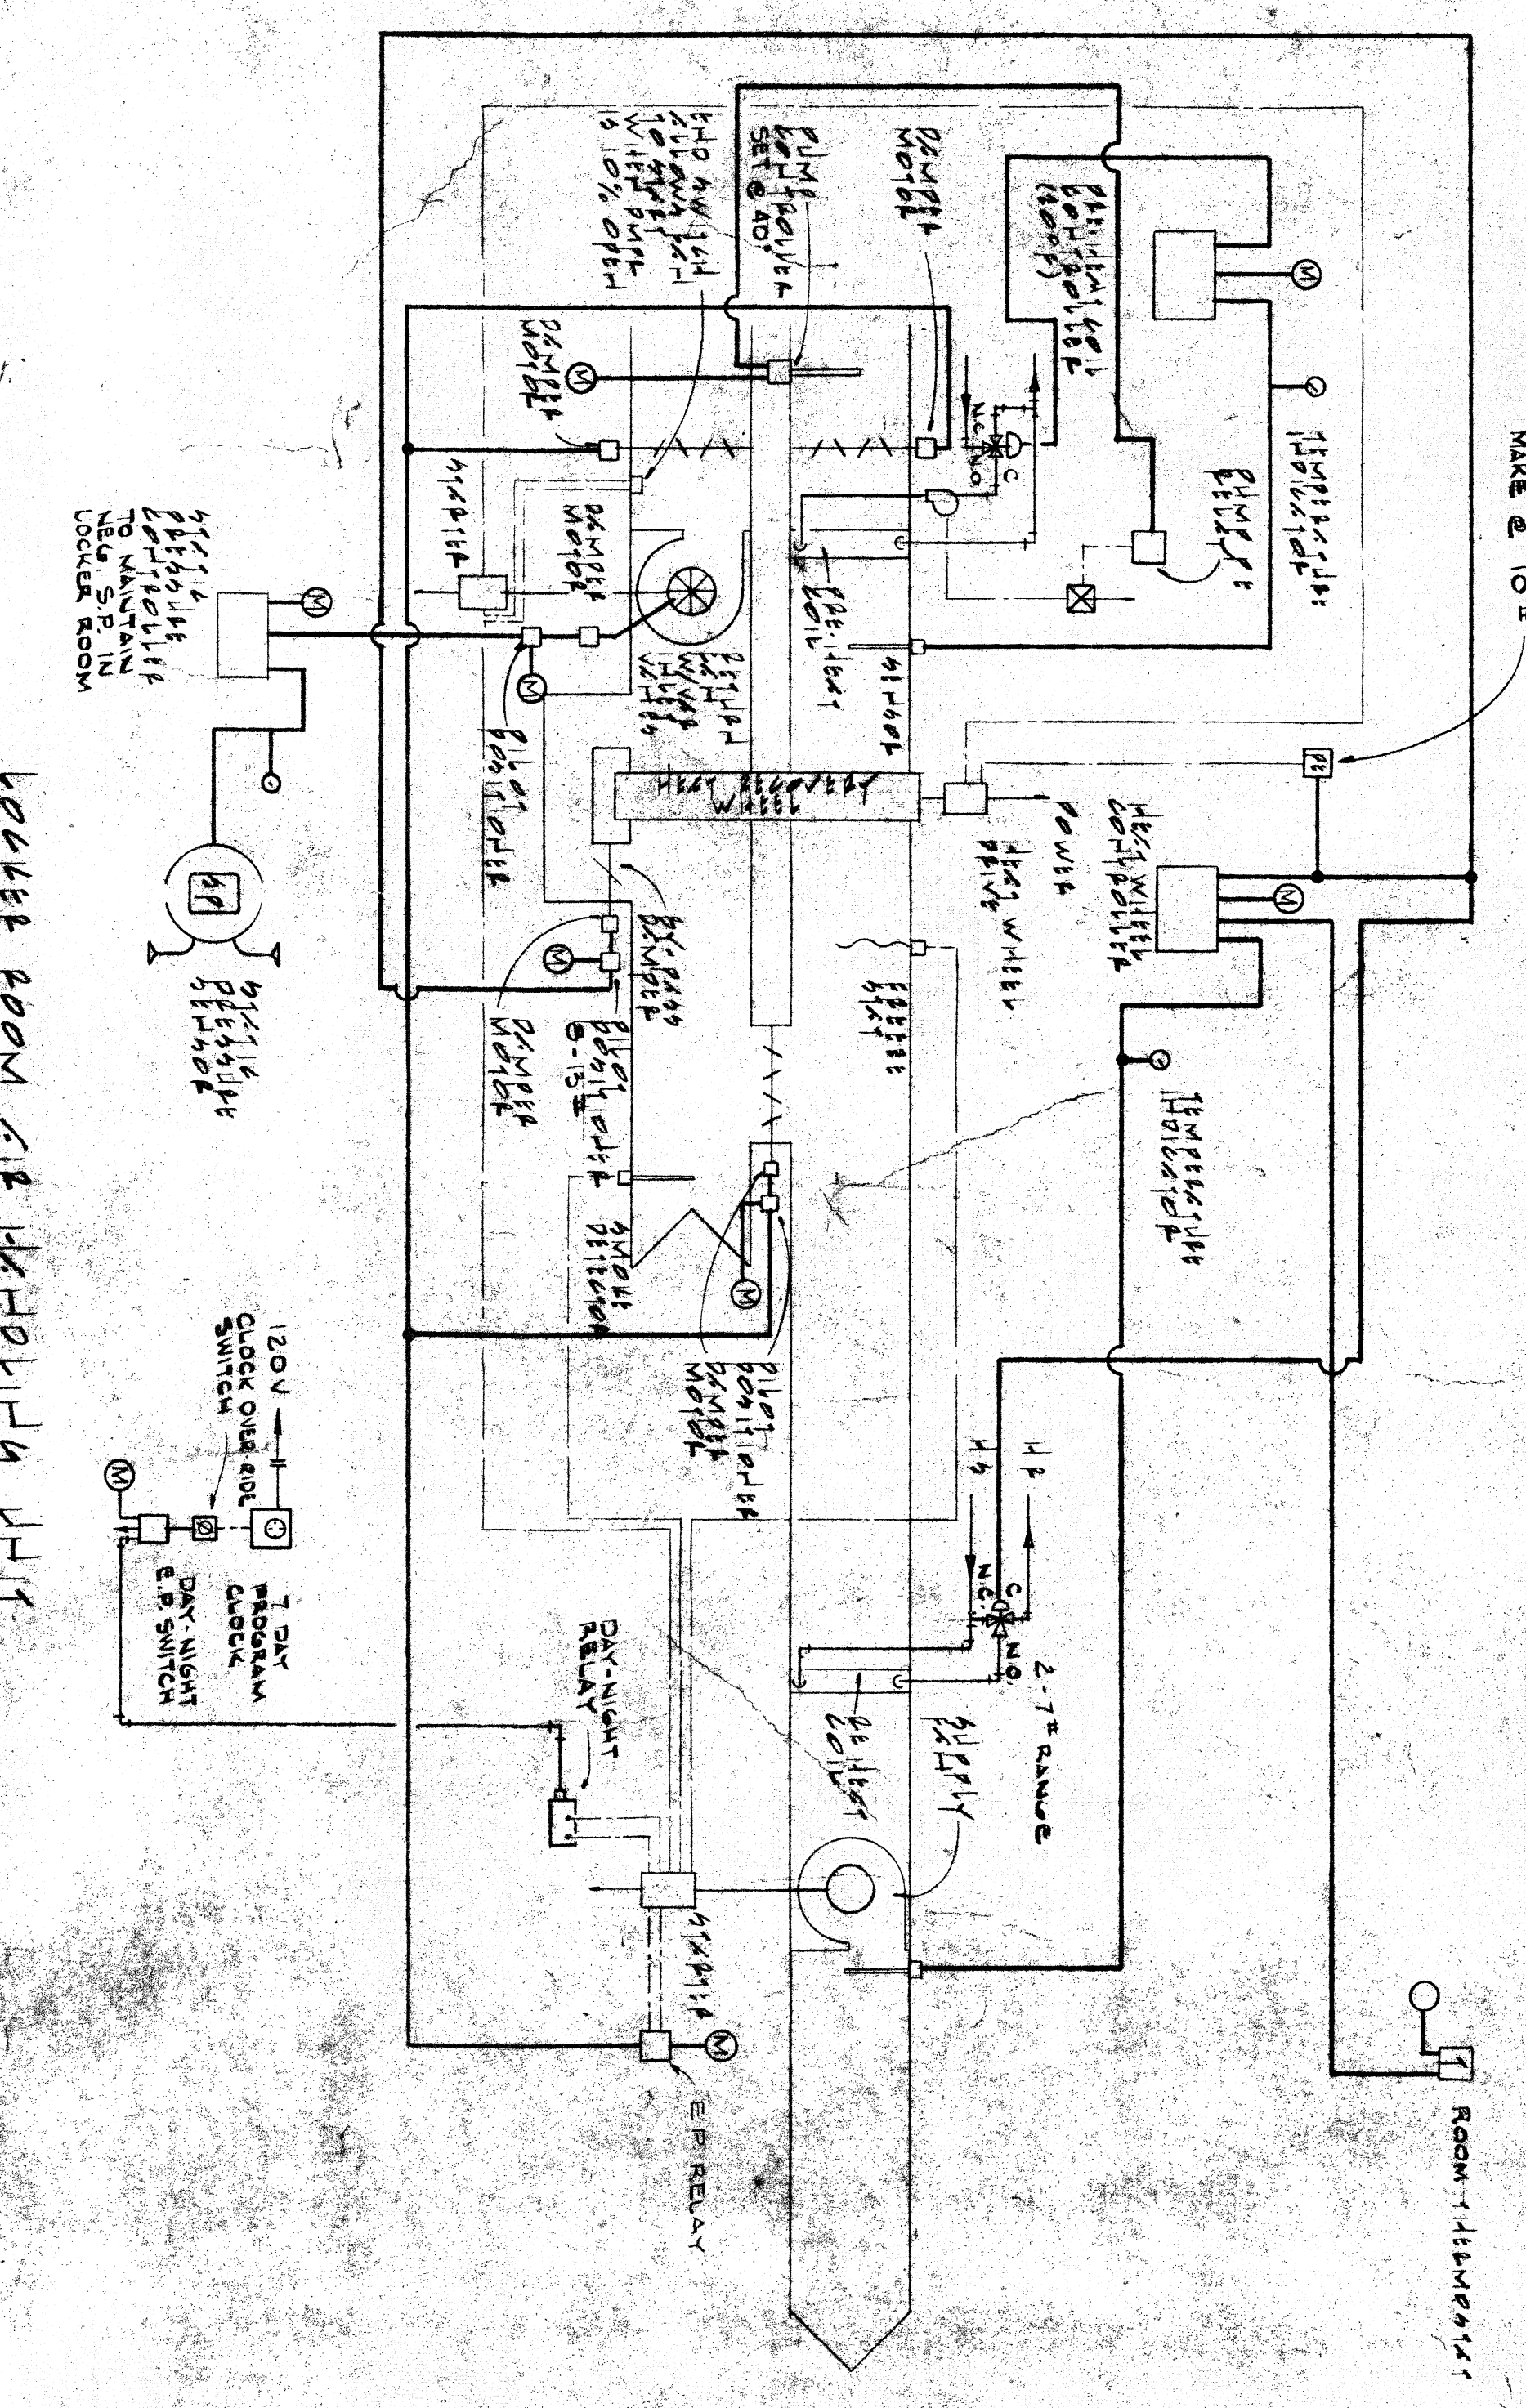





VARIABLE AIR VOLUME SYSTEM

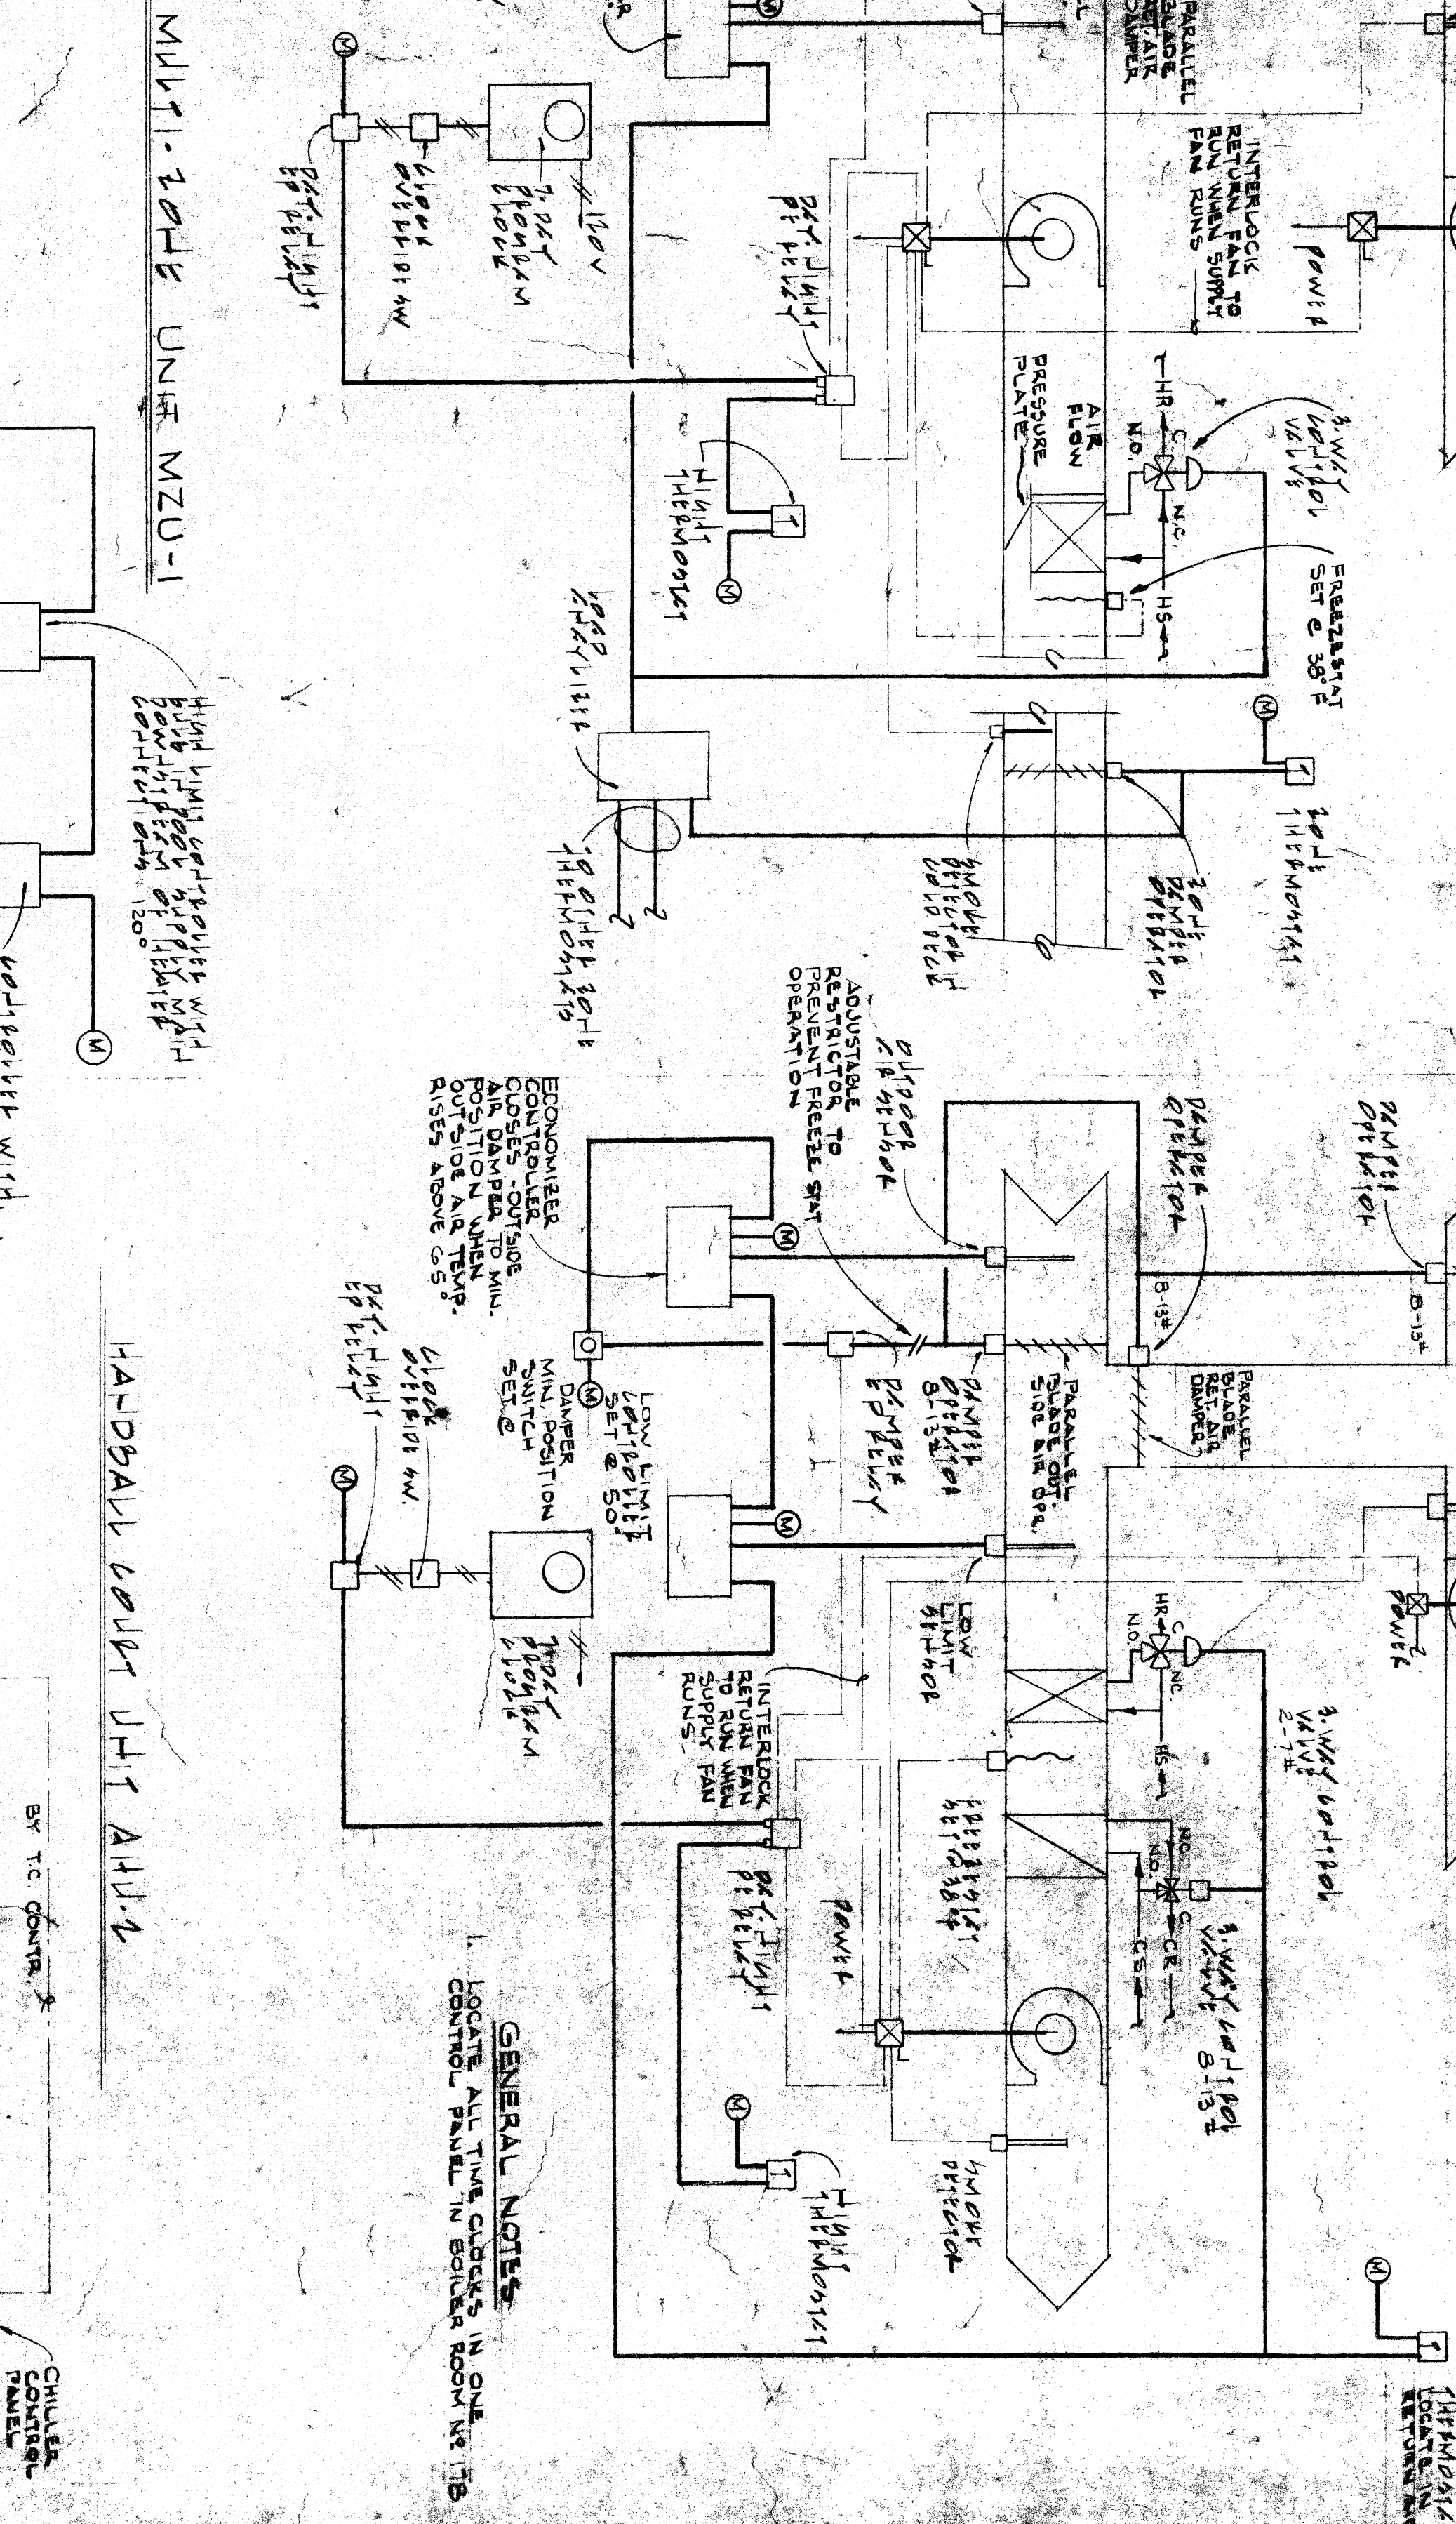

MULTI-ZONE UNITARY SYSTEM

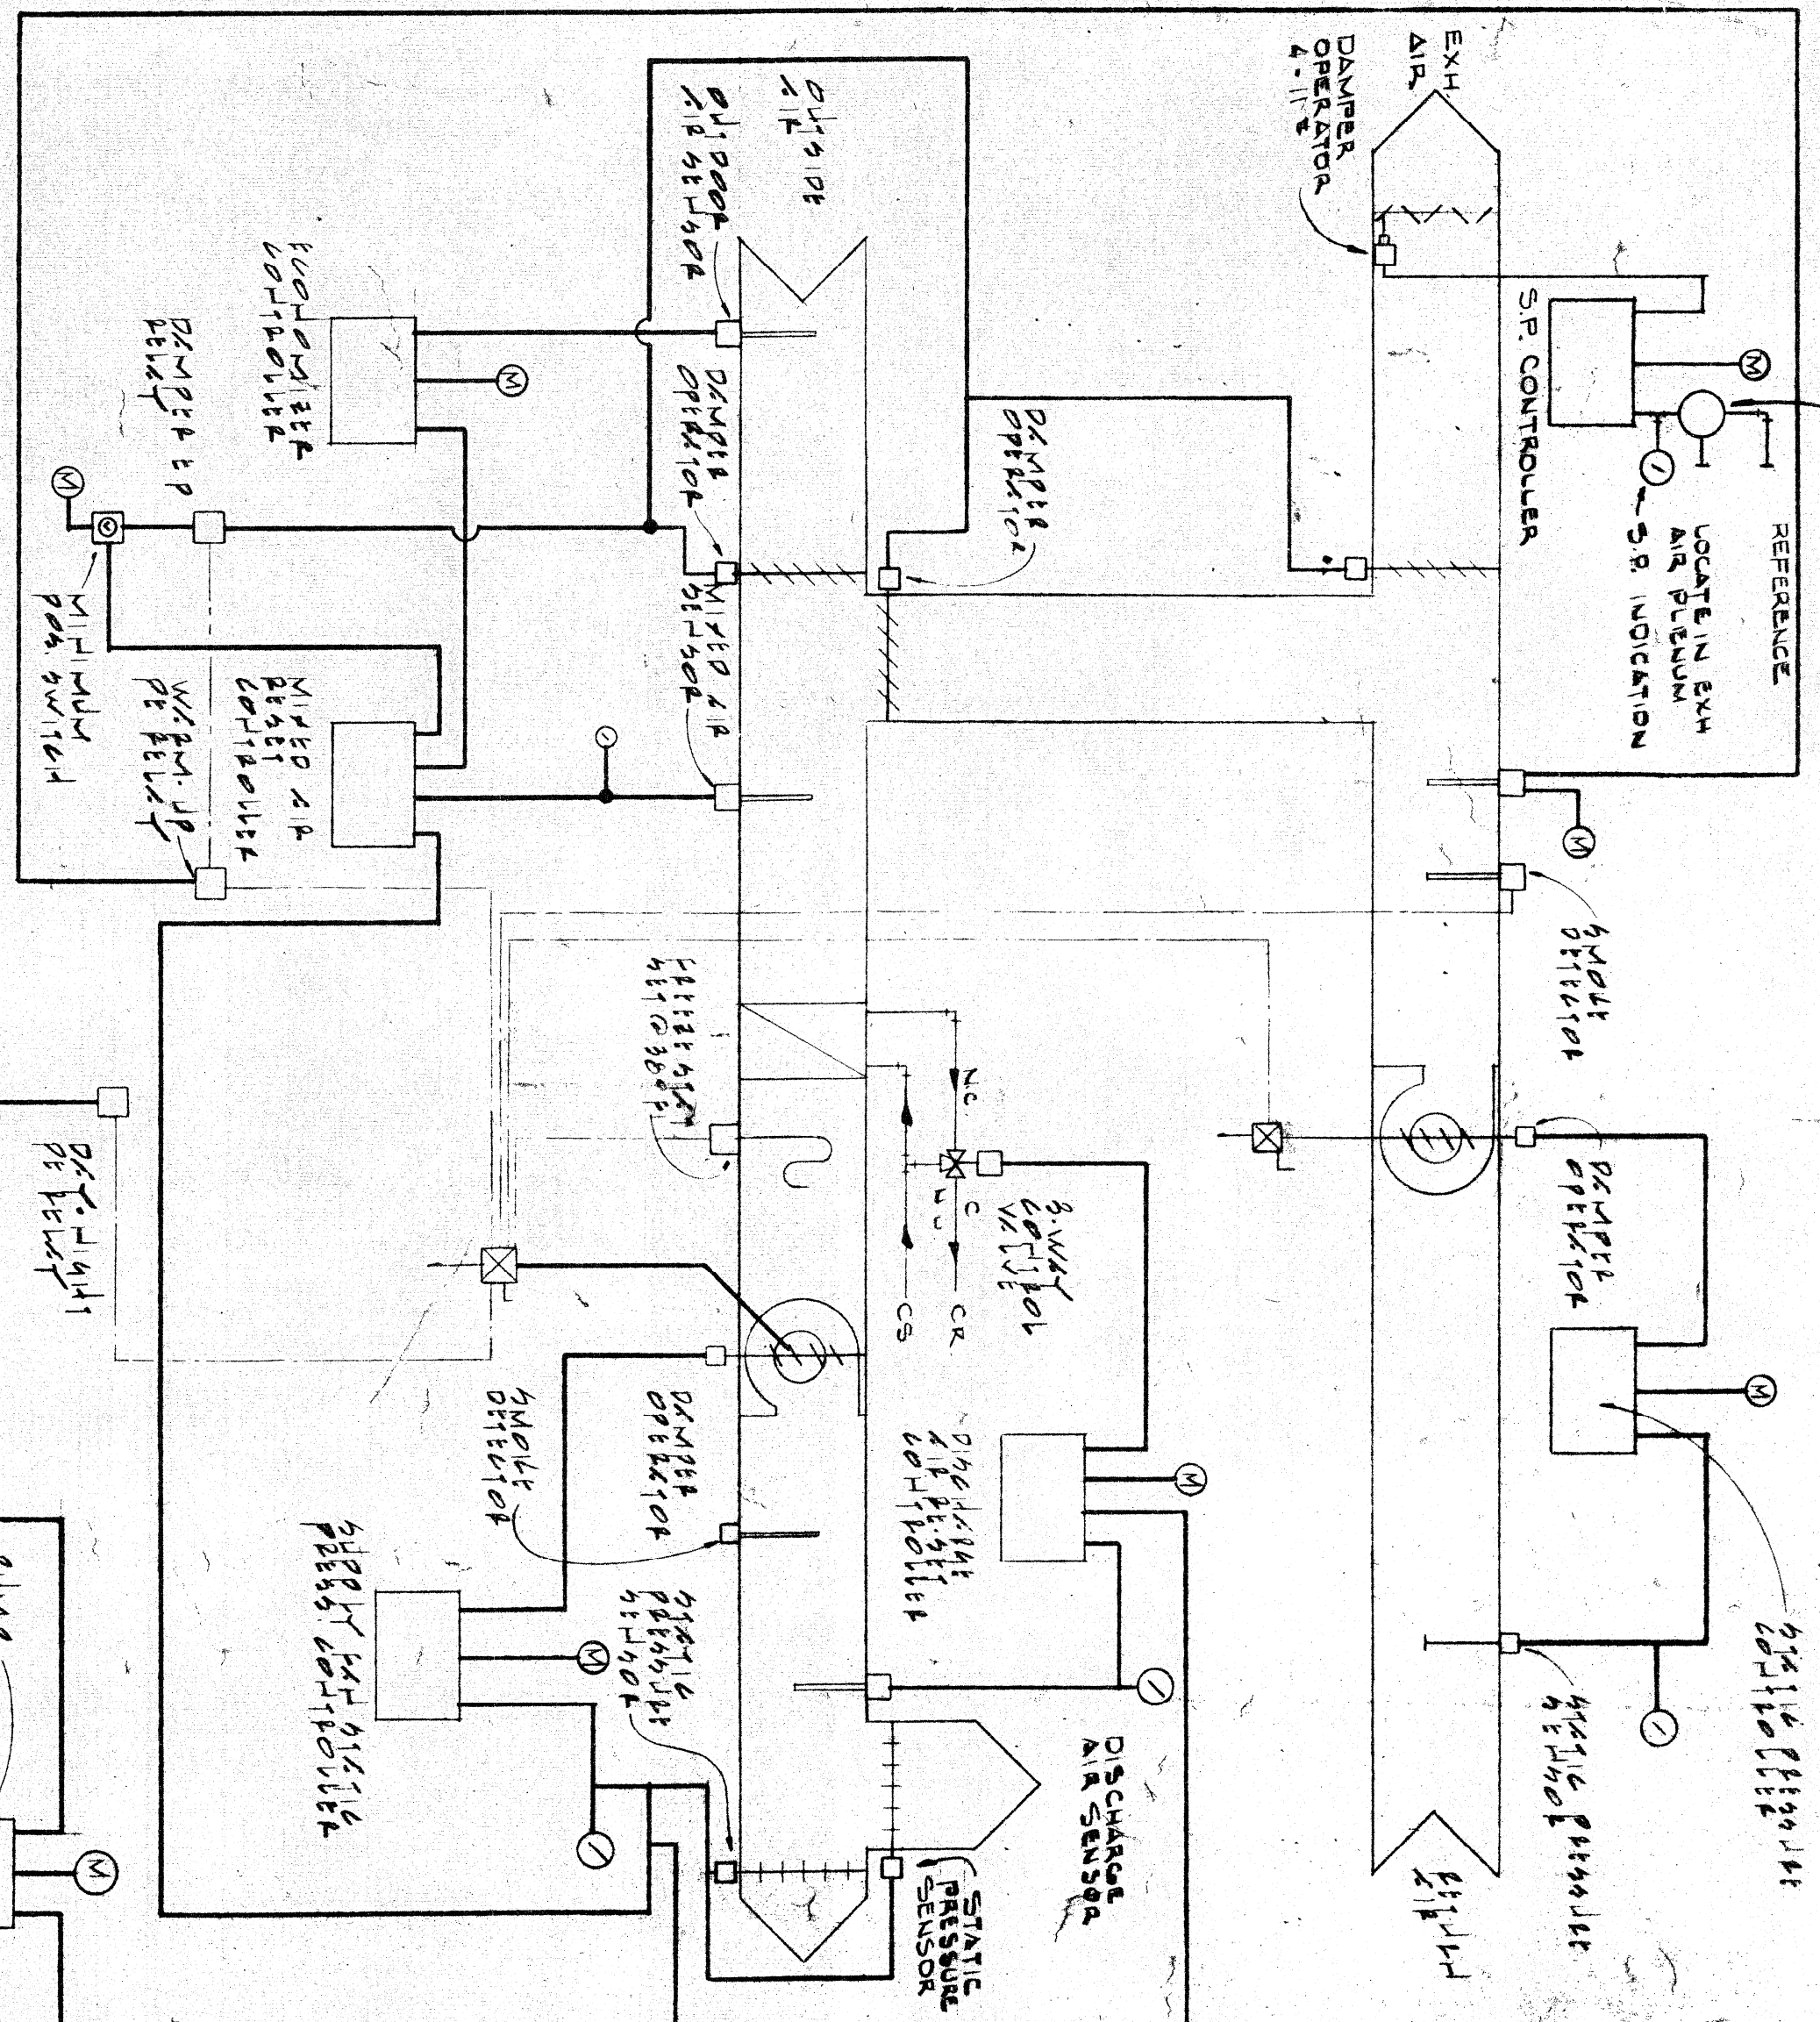

LOWER ROOM AIR HANDLING UNIT

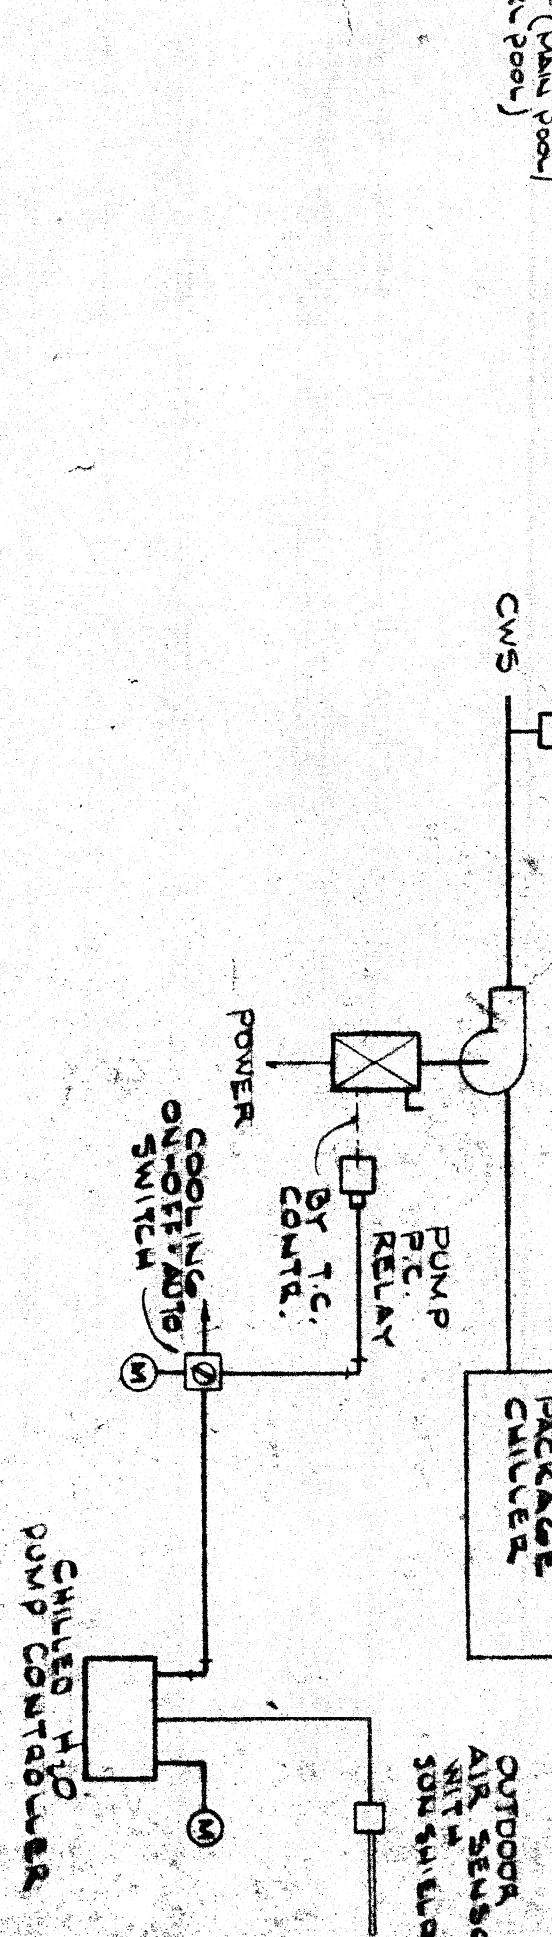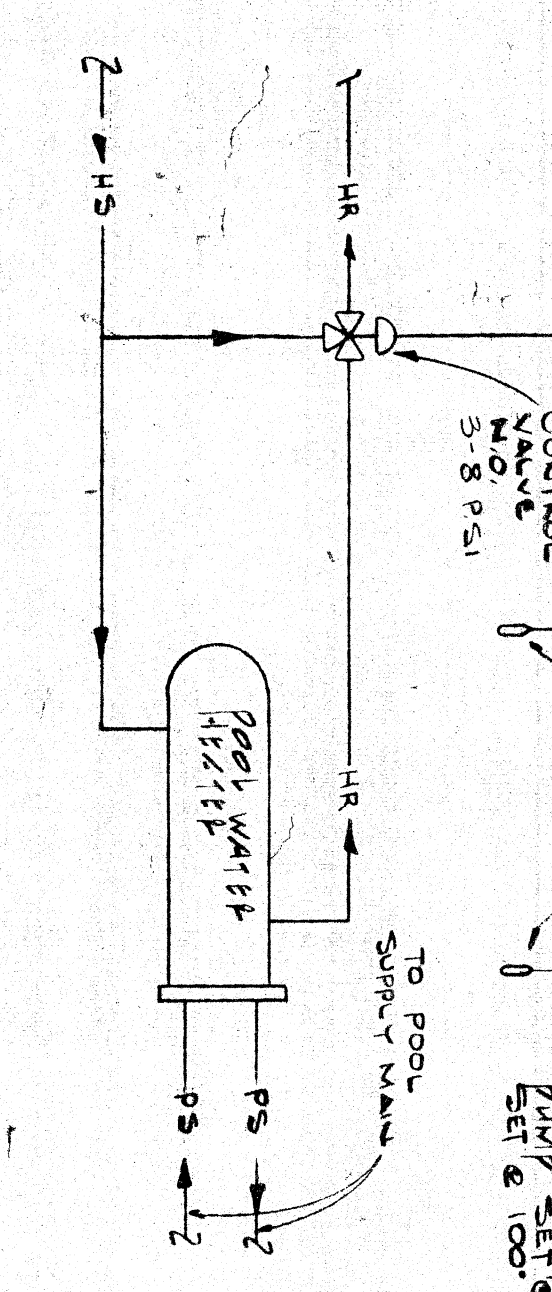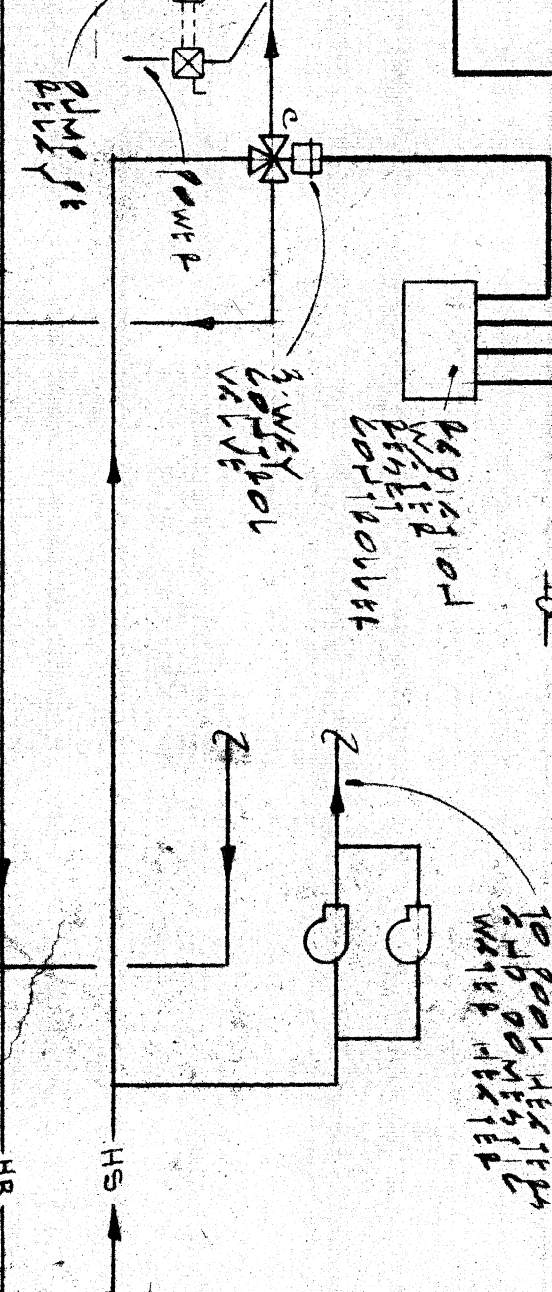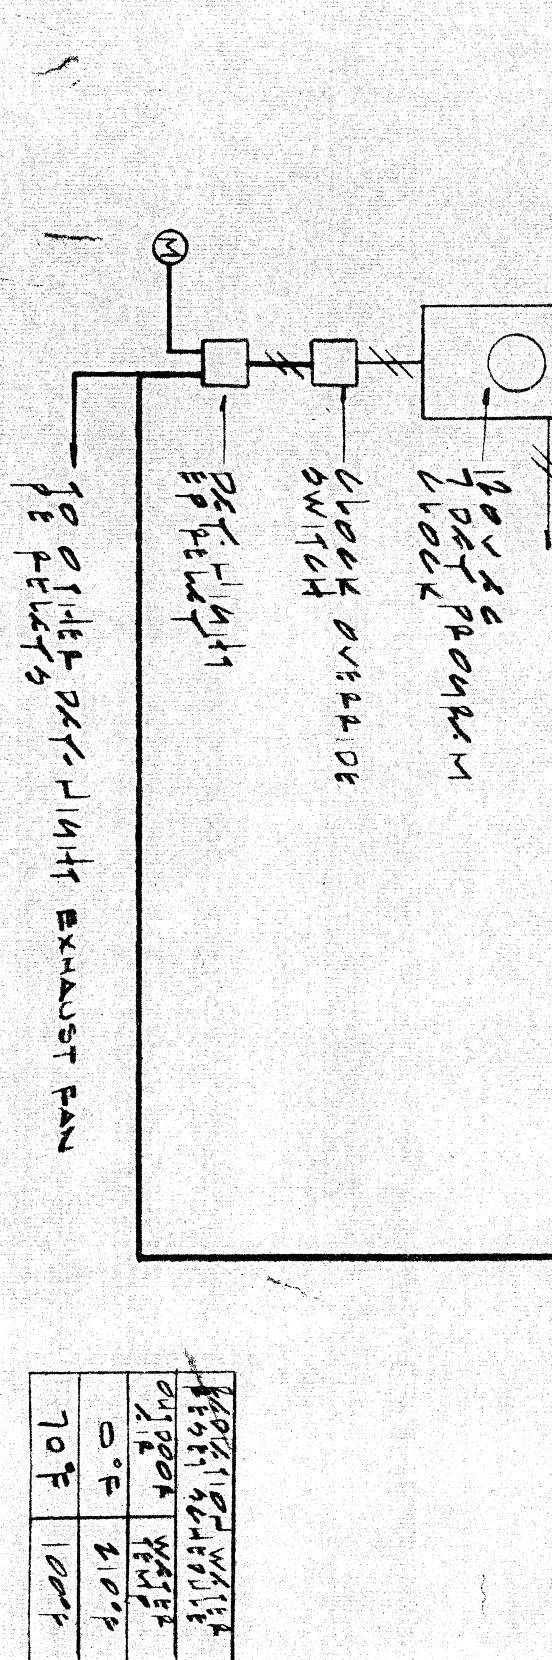

MAIN POOL WATER HEATER

WATER/WATER HEATER

PACKAGE CHILLER CONTROL

HANDBALL COURT UNIT

M1.10

TEMPERATURE CONTROL DIAGRAMS

ELMWOOD PARK
COMMUNITY CENTER
DETROIT COMMUNITY AND ECONOMIC
DEVELOPMENT DEPARTMENT DETROIT, MICHIGAN

date 7-2-77	drawn R.M. O.D.	revisions
preliminary	checked H.C.C.	
construction	approved V.V.S.	
final record	job no 76-109	

WILLIAM KESSLER
AND ASSOCIATES INC ARCHITECTS
733 STANTON ST
DETROIT
MICHIGAN 48226
313-563-5506

HOYEM-BASSO
ASSOCIATES
INCORPORATED
Consulting Engineers
Land Surveyors
West Long Lake
Bloomington Hills
48303
248-866-0000