
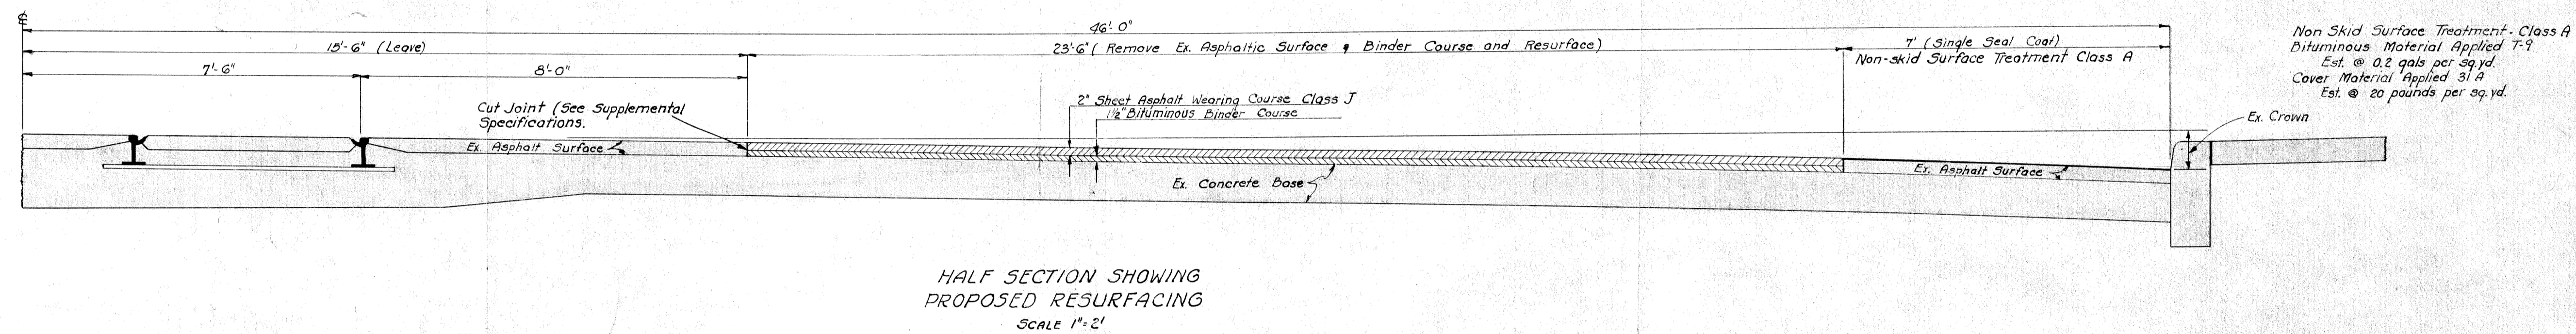


TYPICAL CROSS-SECTIONS

FED. ROAD DIST. No.	STATE	FED. AID PROJ. No.	FISCAL YEAR	SHEET No.	TOTAL SHEETS
7	MICH.	SN-FAP 180			
ROUTE	STATE PROJECT	COUNTY	CITY	SHEET No.	TOTAL SHEETS
U.S. 25	02-11	WAYNE	DETROIT	2	
FED. ROAD DIST. No.	STATE	PROJ. No.	FISCAL YEAR	SHEET No.	TOTAL SHEETS
7	MICH.				
ROUTE	STATE PROJECT	COUNTY	TWP.	SHEET No.	TOTAL SHEETS

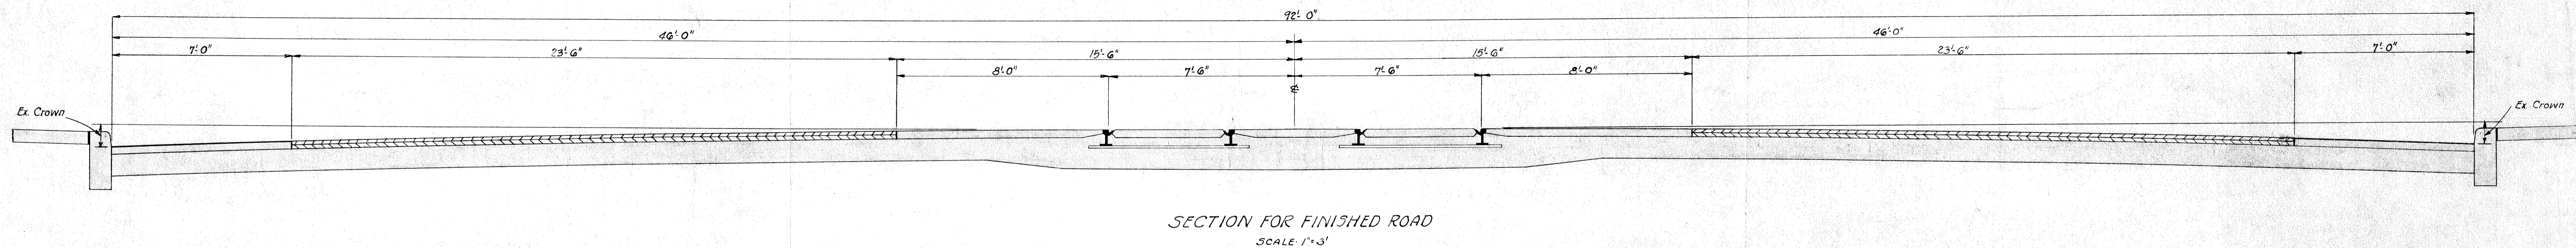

SUMMARY OF QUANTITIES

ITEM	Estimated Quantities
Removing Old Surface	96506 Sq. Yds
2" Sheet Asphalt Wearing Course	10133 Tons
1/2" Bituminous Binder Course	7238 Tons
Bituminous Material Applied T-9	5749 Gals
Cover Material Applied 31A	287 Tons
Maintaining Traffic	185 570's
Length of Project	3.5 miles