


ROUTE	COUNTY	PROJECT	CONTROL SECTION	SHEET NO.
M-17	WAYNE		82041	251

C5 82041

Parcel	Grantor	Inst	Date-Rec	Liber-Page
1	S.L.O.B.	GC	9-27-45	7654-383

OPERATION	BY	DATE
POSTED	EDDY	1-28-73
REMOVED		
REMOVED		
REMOVED		
REMOVED		

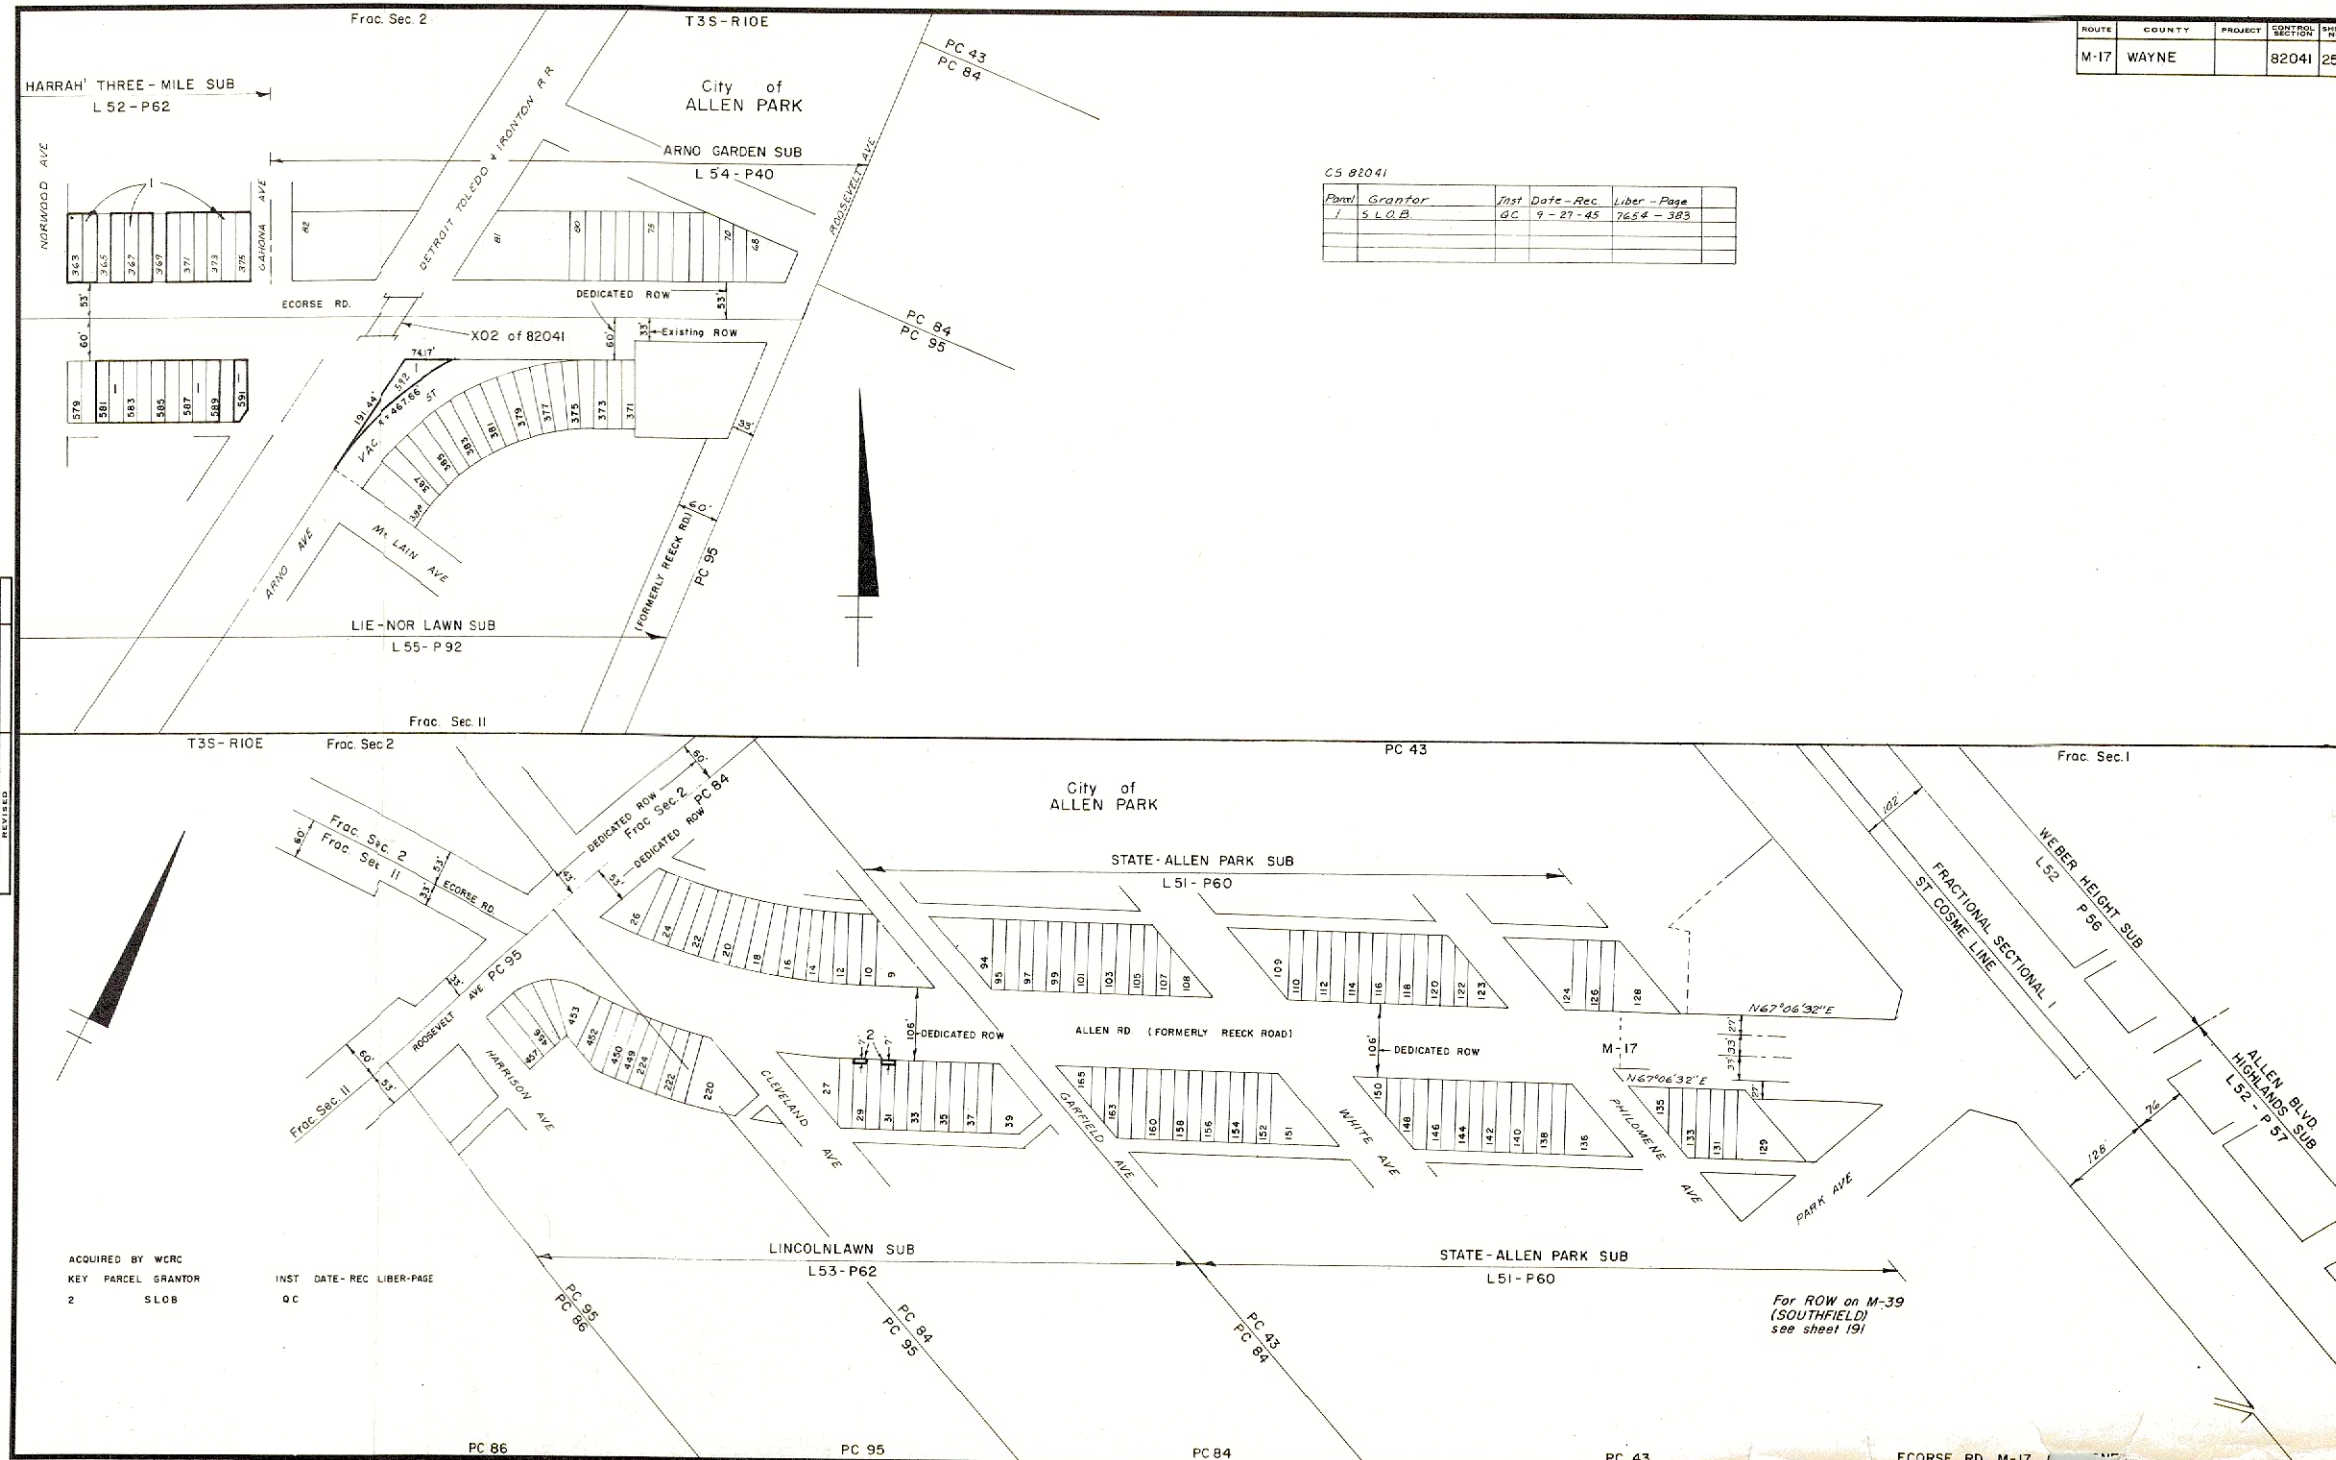

ACQUIRED BY WCR
KEY PARCEL GRANTOR
2 S.L.O.B.

INST DATE-REC LIBER-PAGE
GC

For ROW on M-39
(SOUTHFIELD)
see sheet 191

ECORSE RD M-17

88-

ROUTE	PROJECT	CONTROL SECTION	SHEET NO.
M-17			