


ROUTE	COUNTY	PROJECT	CONTROL SECTION	SHEET NO.
M-153	WAYNE		82081	23

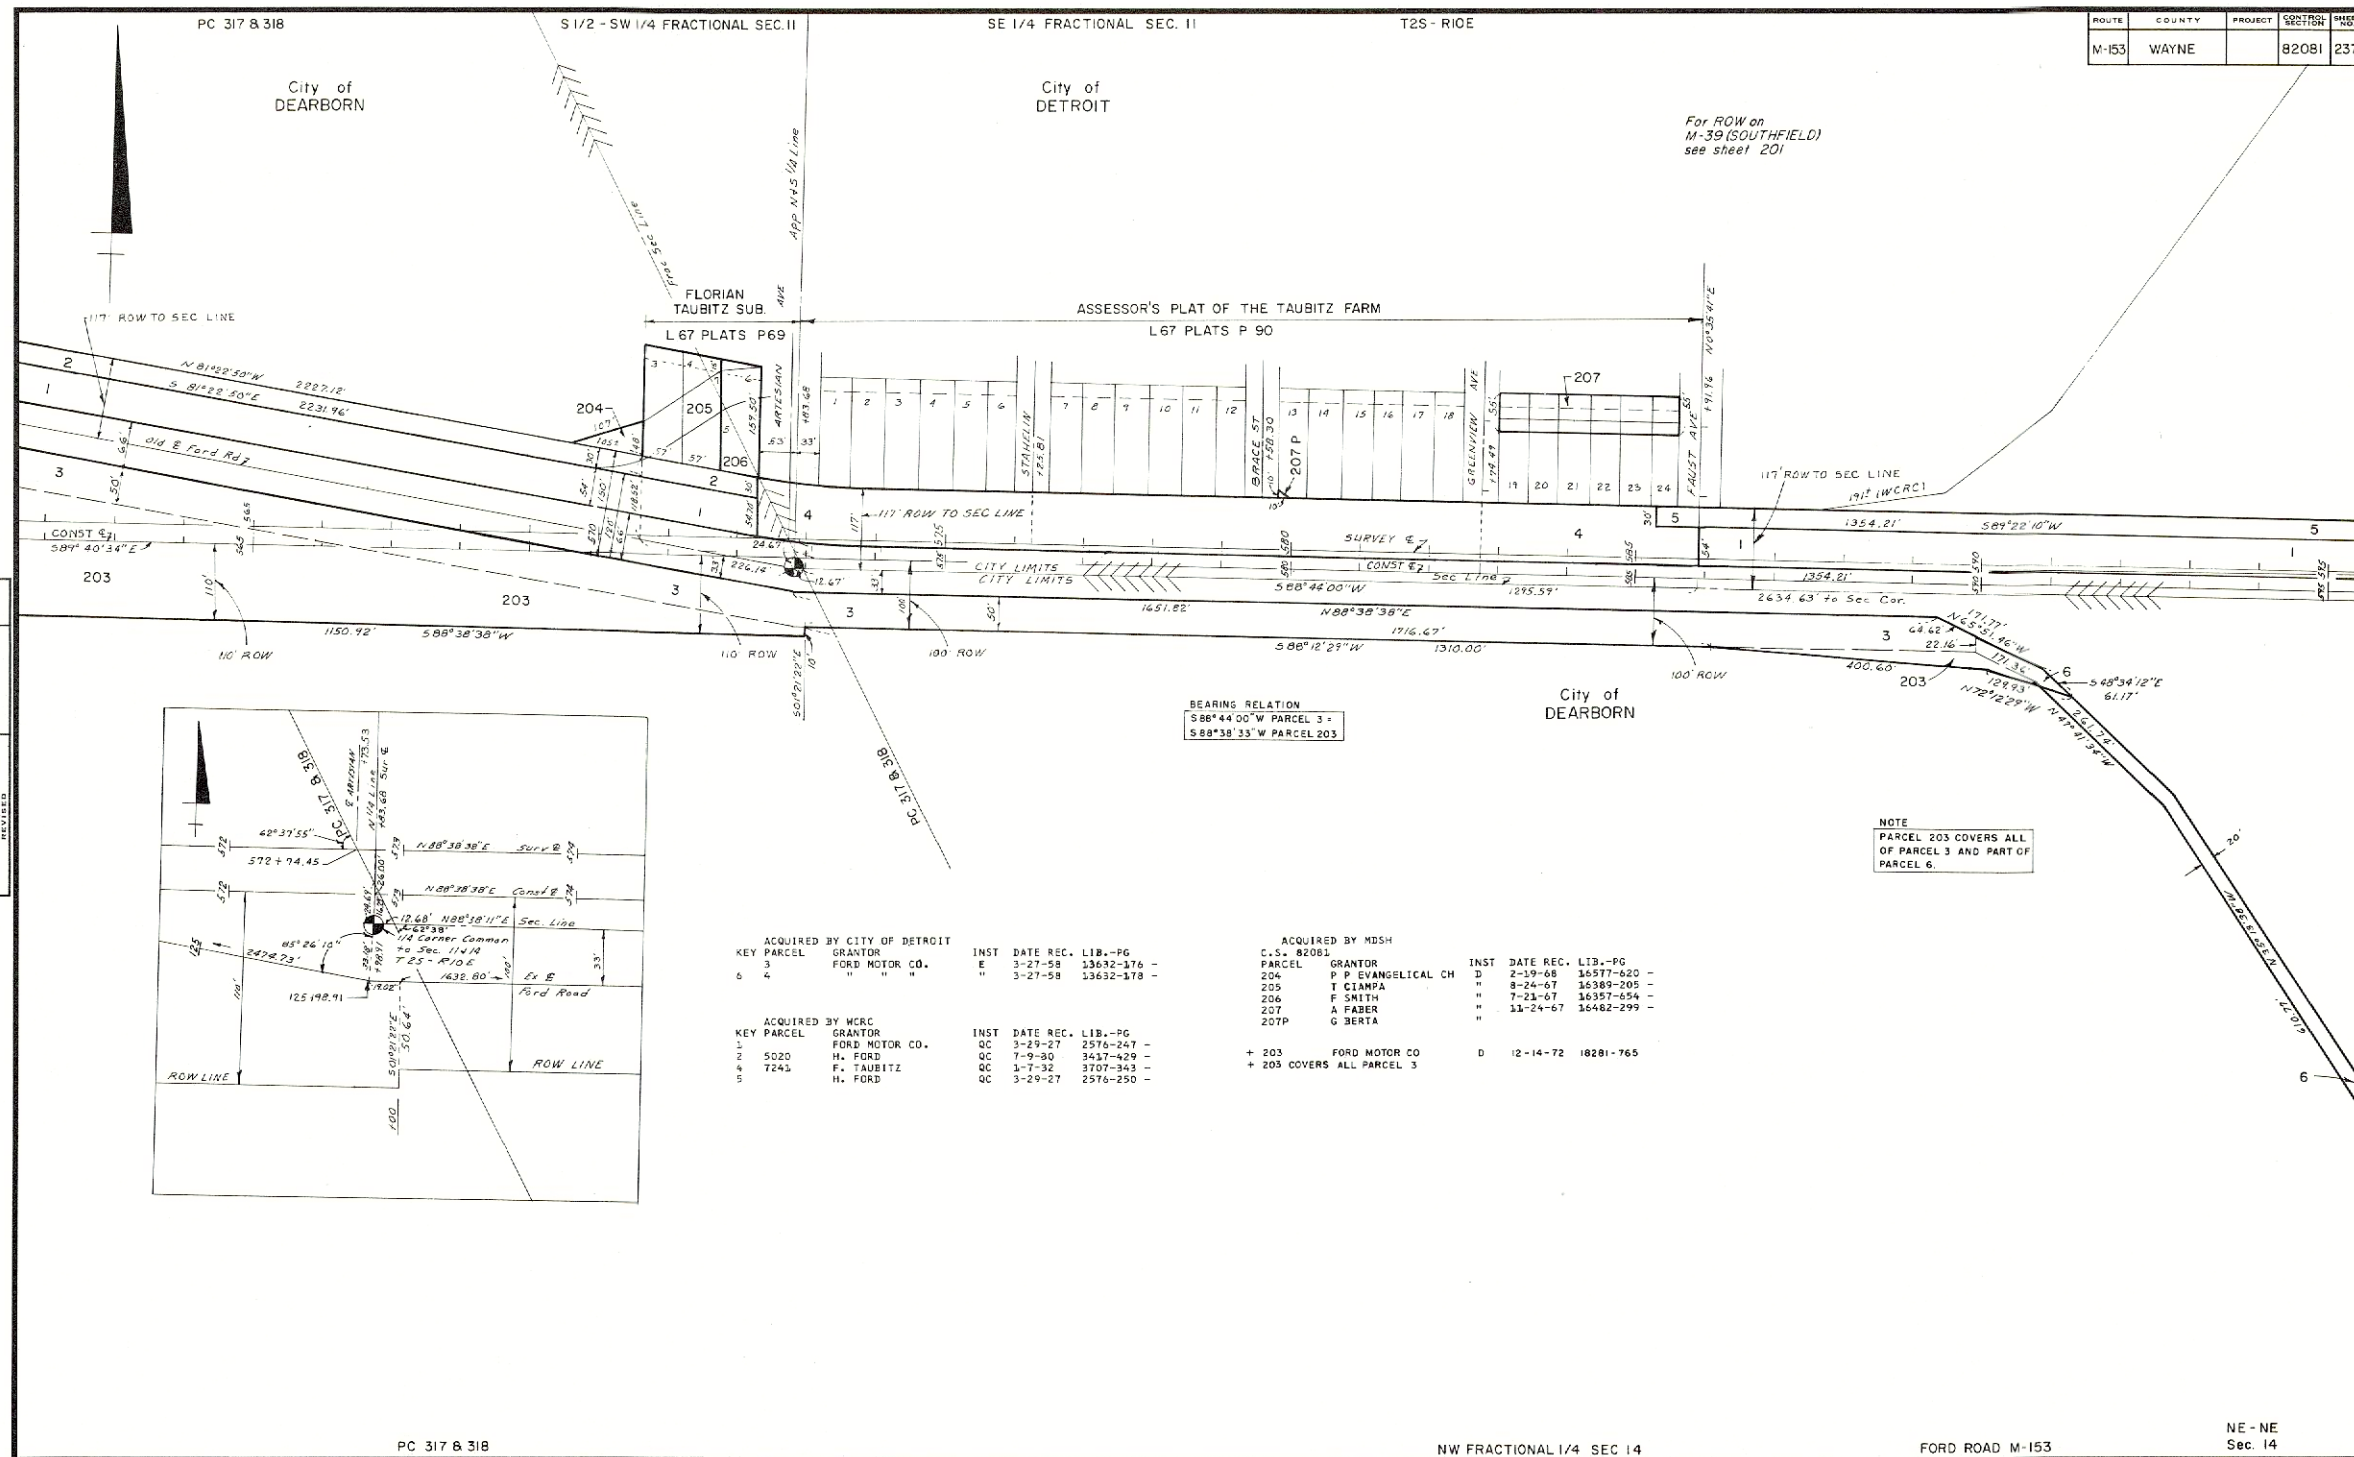

OPERATION	BY	DATE
DRAWN		
POSTED	EDDY	11-16-72
INKEO		
CHECKED	Bushnell	12-7-73
REVISED		
REVISED		
REVISED		

ACQUIRED BY CITY OF DETROIT				INST	DATE REC.	LIB.-PG
KEY	PARCEL	GRANTOR				
3	4	FORD MOTOR CO.		E	3-27-58	13632-176
6	4	" "	" "		3-27-58	13632-178

ACQUIRED BY MRC				INST	DATE REC.	LIB.-PG
KEY	PARCEL	GRANTOR				
1		FORD MOTOR CO.		QC	3-29-27	2576-247
2	5020	H. FORD		QC	7-9-30	3437-429
4	7243	F. TAUBITZ		QC	7-17-32	3707-343
				QC	3-29-27	2576-247

ACQUIRED BY MDSH			
C.S. 82081			
PARCEL	GRANTOR	INST	DATE REC. LTB-PG
204	P P EVANGELICAL CH	D	2-19-68 16577-620
205	T CIAMPA	"	8-24-67 16389-205
206	F SMITH	"	7-21-67 16357-654
207	A FABER	"	11-24-67 16482-299
207P	G BERTA	"	
+ 203	FORD MOTOR CO	D	12-14-72 18281-765

FILE NO.	82-R-1	ROUTE	PROJECT	CONTROL SECTION	SHEET NO.
		M-153		82081	23