


NW-SE Sec. 31	SW-NE Sec. 31
------------------	------------------

Proj 82-19					
Parcel	Grantor	Inst	Date Recorded	Liber-Page	
1CC	Peoples State Bank	E	10-12-32	3558-368	-
* 2	Ford Motor Co	QC	7-29-37	280-241	-
3	" "	"	6-5-37	4865-625	-

OPERATION	BY	DATE
DRAWN	A. Schultze	11-1-68
POSTED	A. Schultze	11-1-68
INLED	A. Schultze	12-1-68
CHECKED	Bushnell	9-28-69
REVISED		
REVISED		

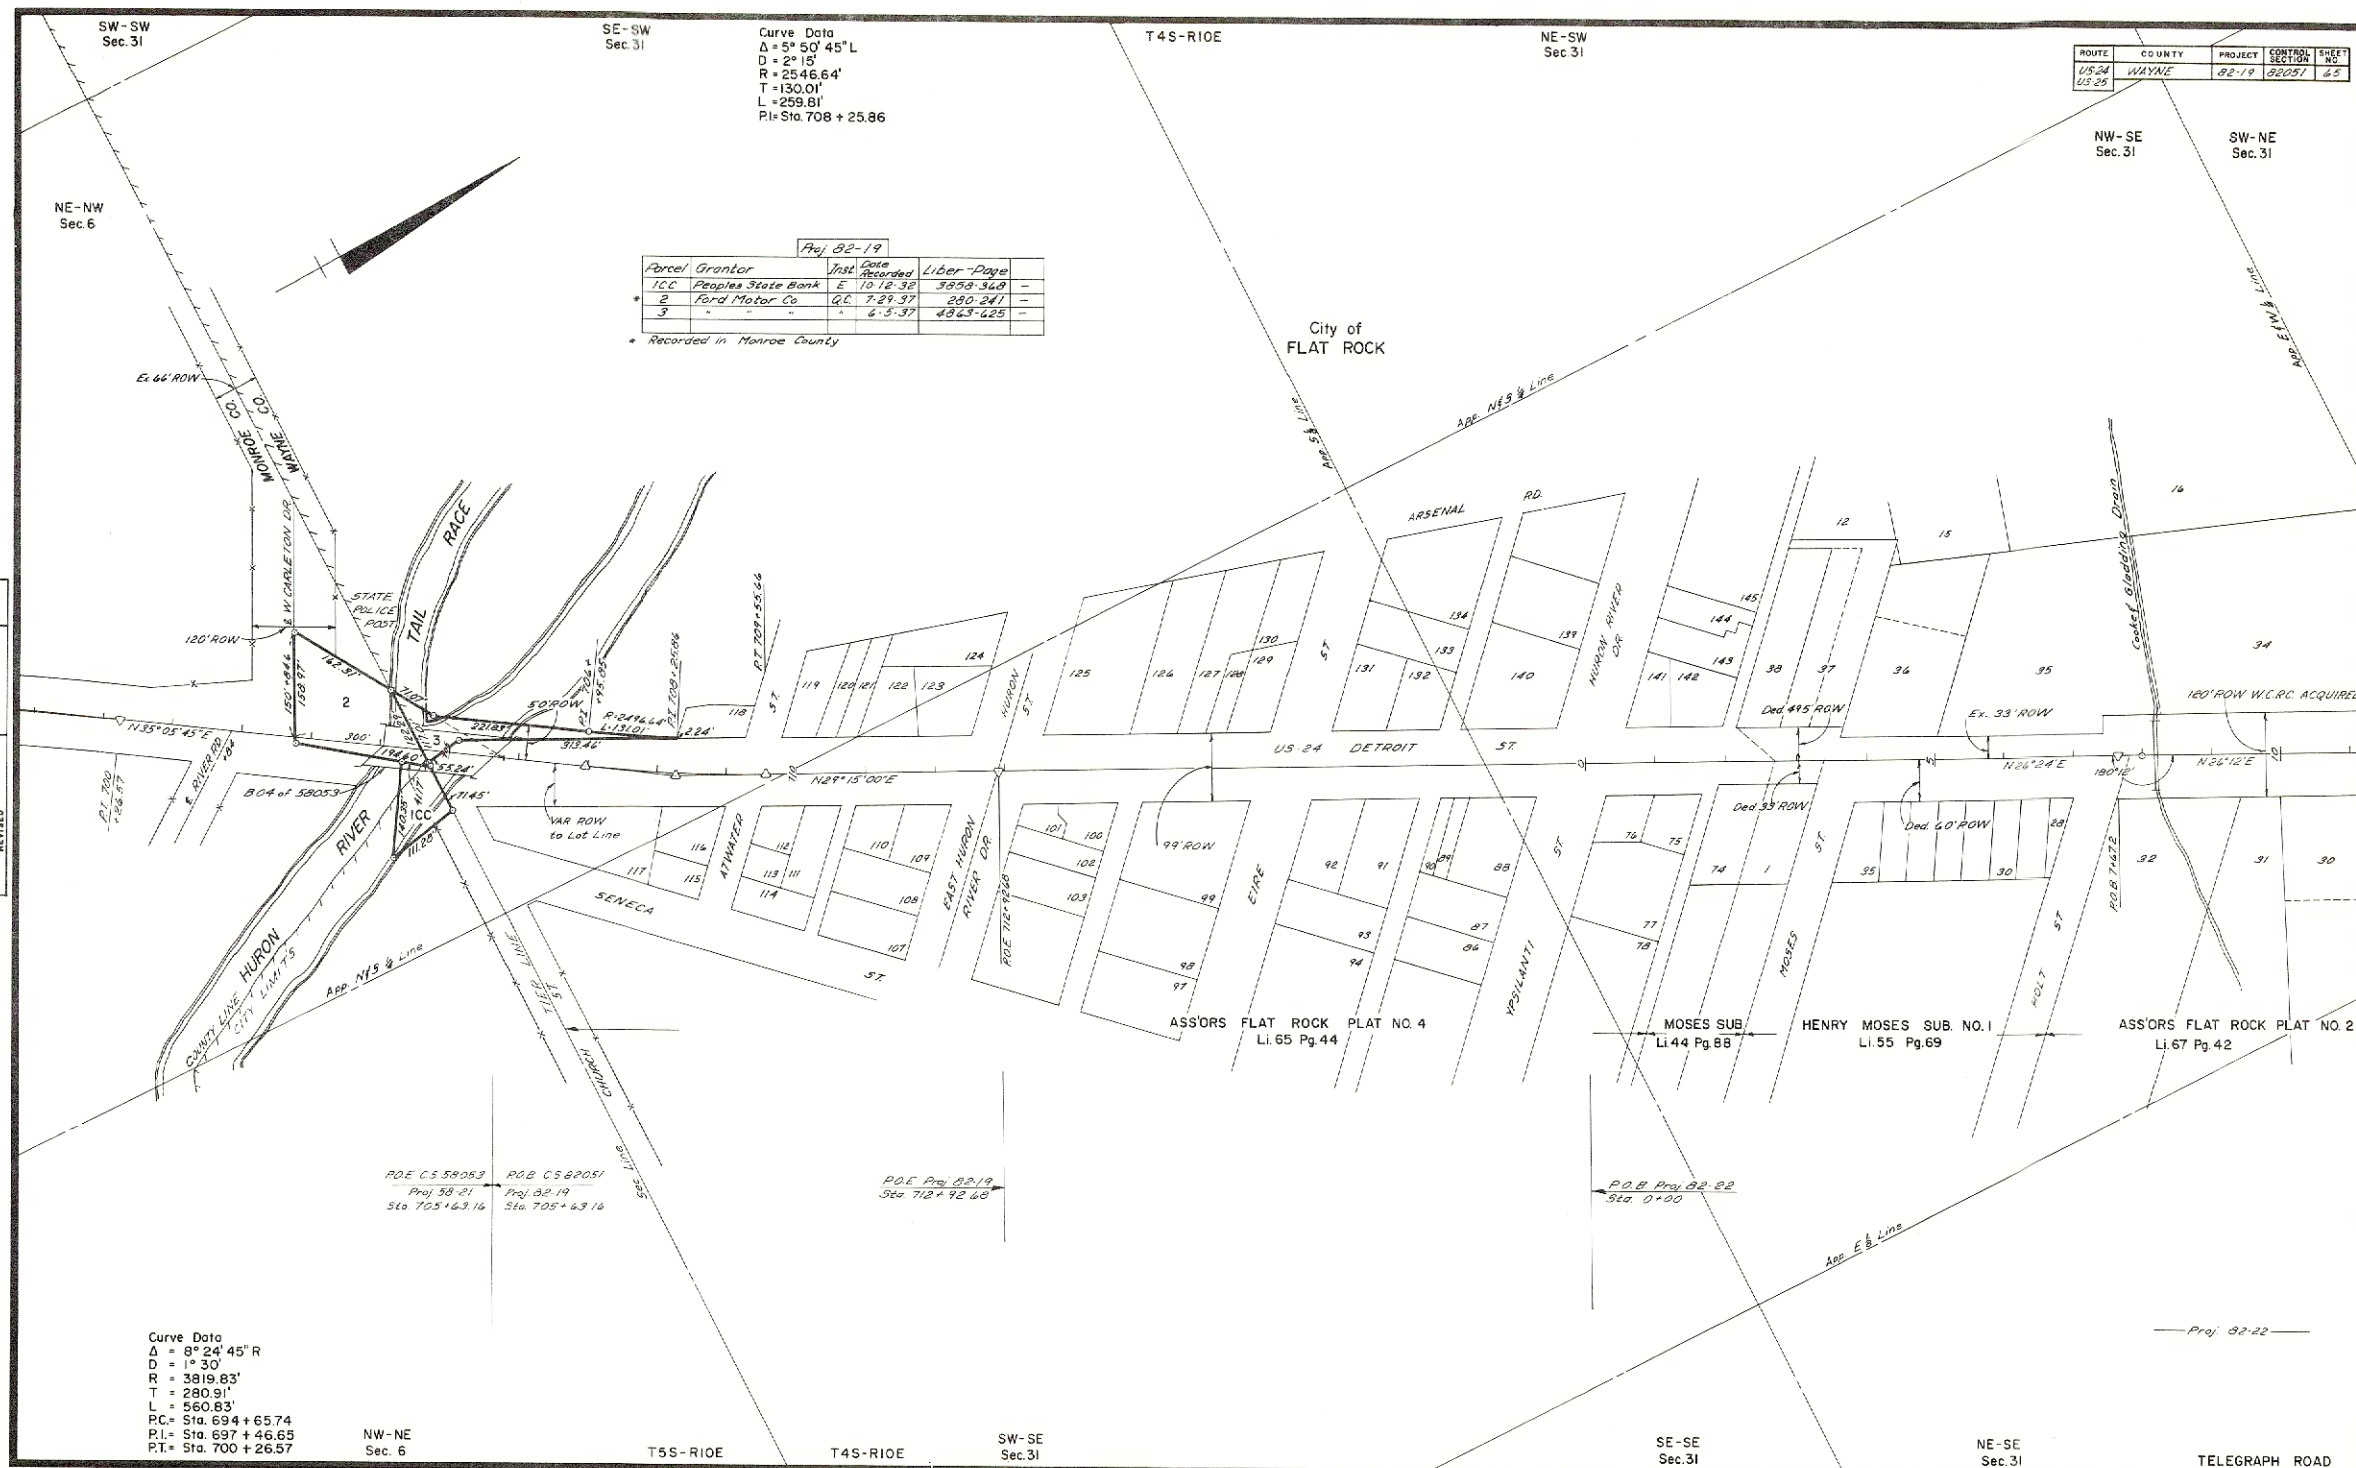

FILE NO	82-R-1	ROUTE	PROJECT	SHEET NO
		US-24	82-19	65
		US-25		