


ROUTE	COUNTY	PROJECT	SECTION	SHEET NO.
M-153	WAYNE	82-50	82081	232

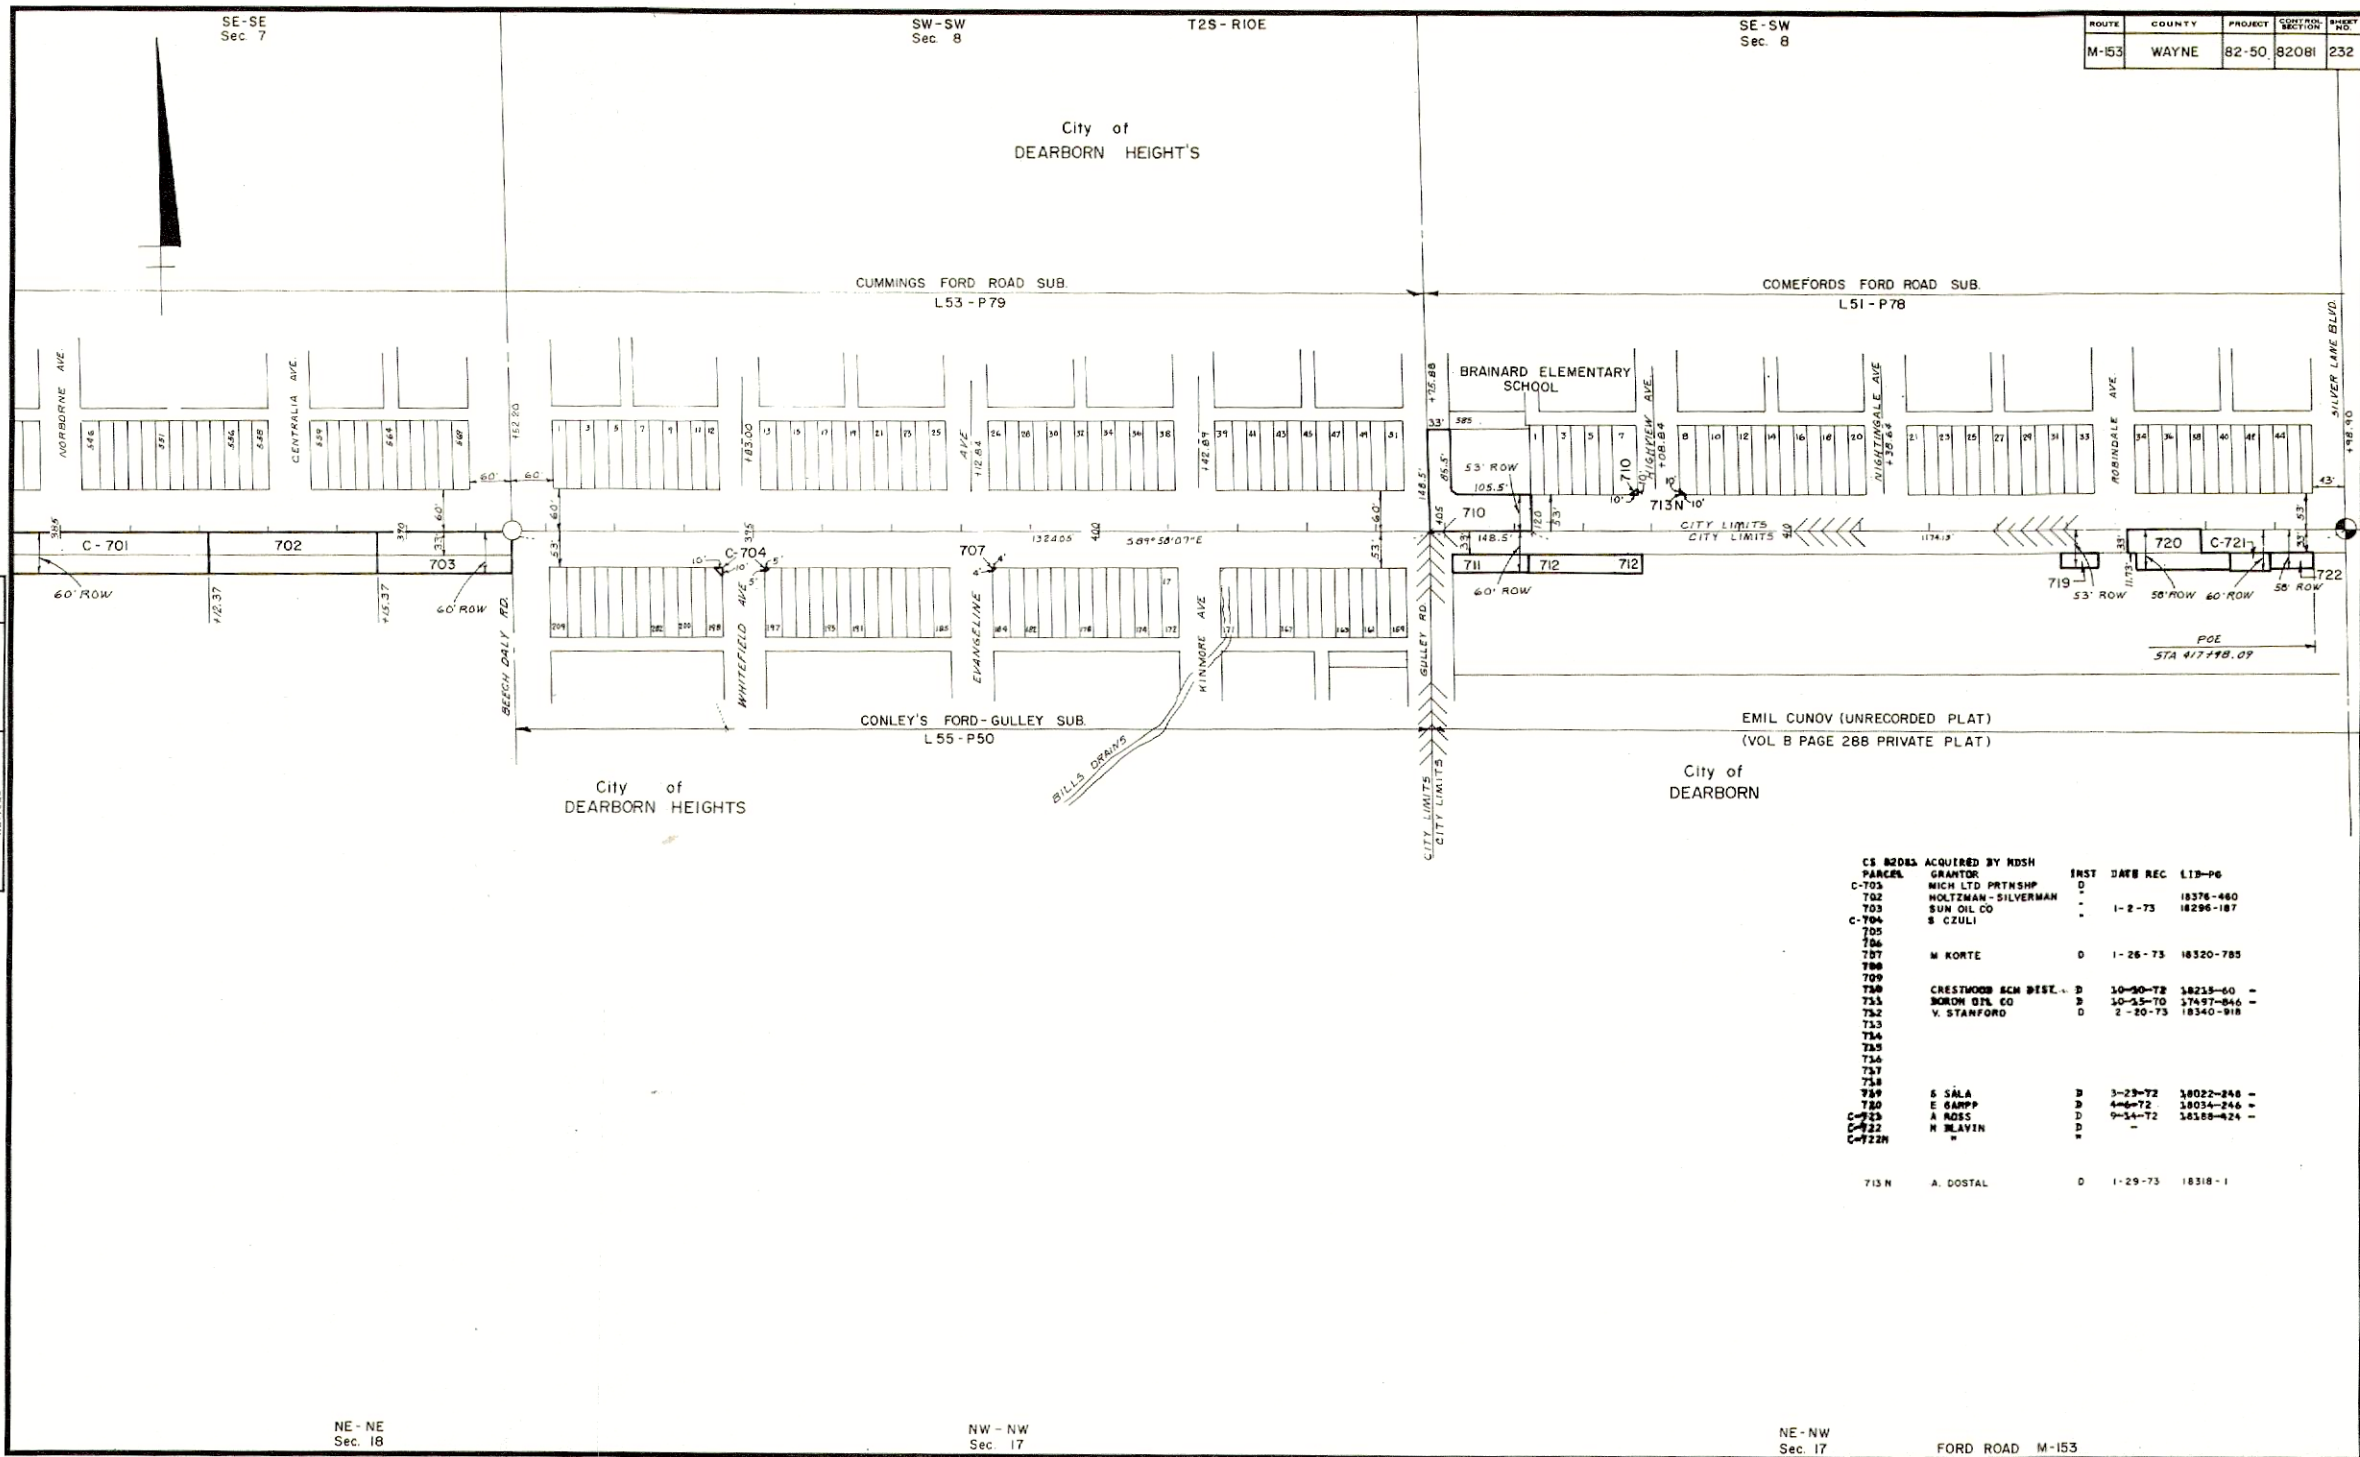

OPERATION	BY	DATE
DESIGNED	EDDY	10/23/72
DRAWN	EDDY	10/23/72
CHECKED	Budhramji	3-73
REVIEWED		

PARCEL	GRANTOR	INST	DATE REC	L1B-P6
C-703	MICH LTD PRTHSHP	D		
702	MOLTZMAN-SILVERMAN	-	1-2-73	18378-460
703	SUN OIL CO	-		18296-187
C-704	S CZULI			
705				
706				
707	M KORTE	D	1-26-73	18320-785
708				
709				
710	CRESTWOOD SCH DIST.	D	10-30-72	18213-60 -
711	BORDEN OIL CO	D	10-25-70	17497-846 -
712	V. STANFORD	D	2-20-73	18340-918
713				
714				
715				
716				
717				
718	S SALA	D	3-23-72	18022-848 -
719	E GANPP	D	4-6-72	18034-246 -
720	A ROSS	D	9-14-72	18188-824 -
C-721	M BLAYIN	D		
C-722				
C-723				
713 N	A. DOSTAL	D	1-29-73	18318-1

NE-NE
Sec. 18

NW-NW
Sec. 17

NE-NW
Sec. 17

FORD ROAD M-153

BEECH DALY RD

KINMORE AVE

GULLEY RD

HIGHVIEW AVE

NIGHTINGALE AVE

FILE NO.	ROUTE	PROJECT	SECTION	SHEET NO.
82-R-1	M-153	82-50	82081	232