


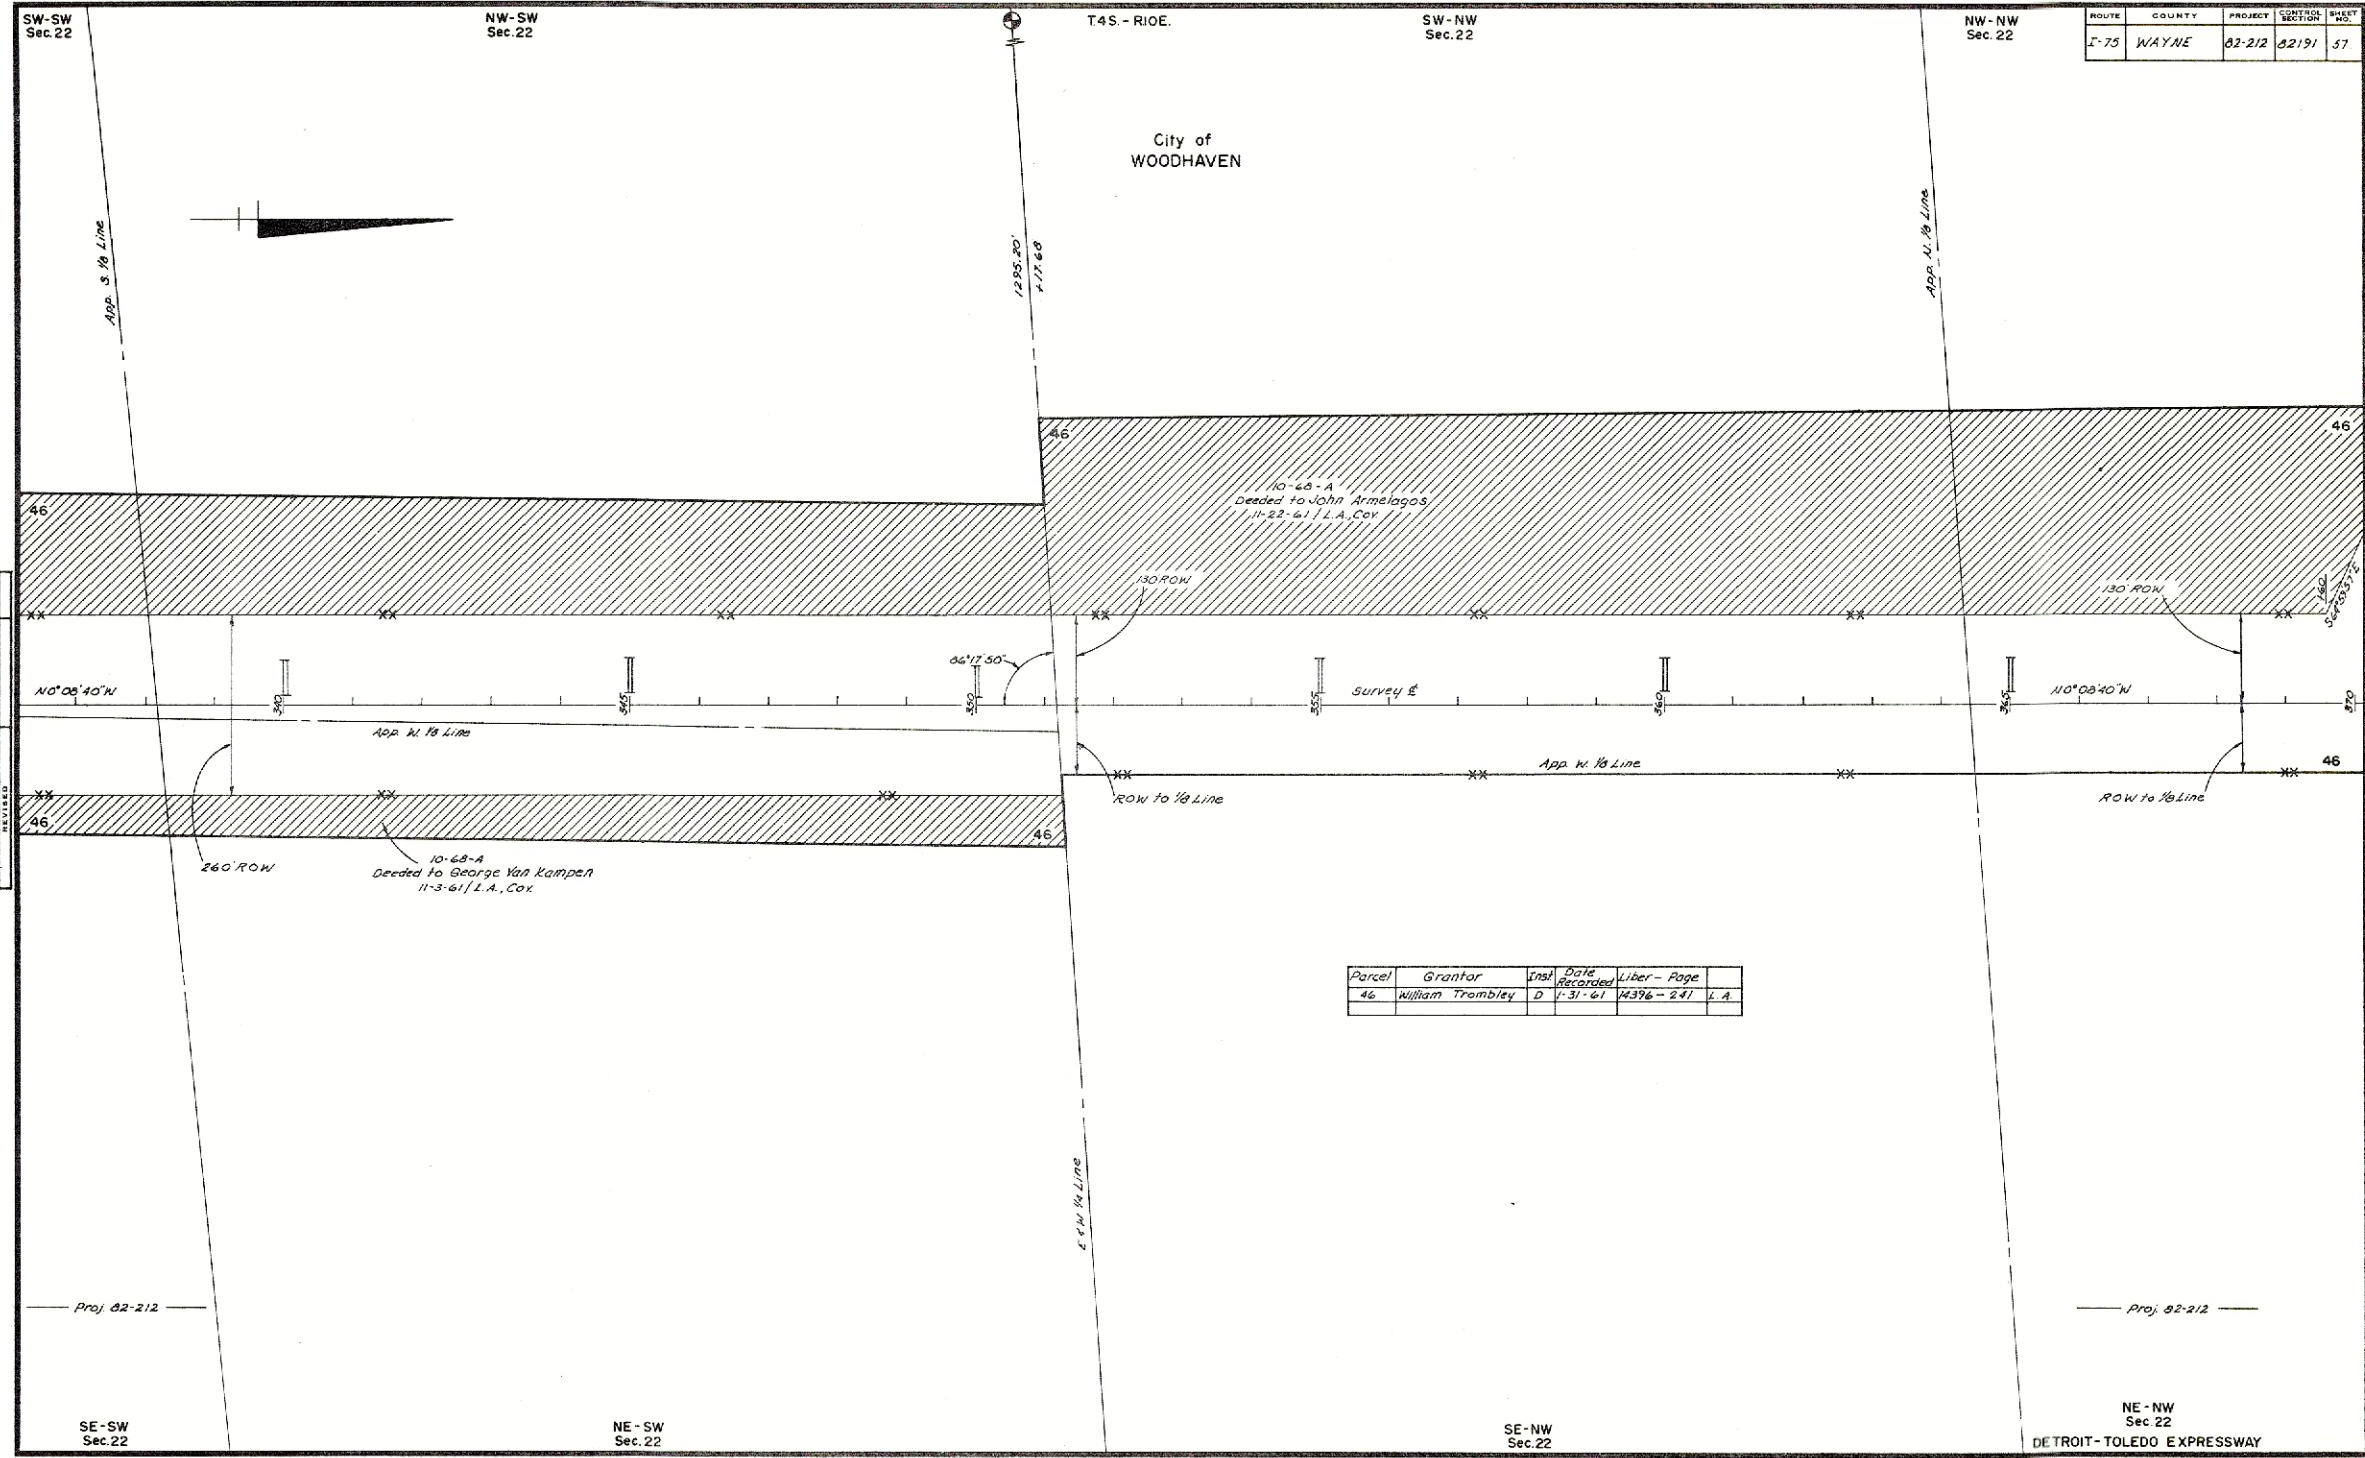

OPERATION	BY	DATE
DRAWN	LINDERMAN	11-24-68
CHECKED	LINDERMAN	12-6-68
REVIEWED	BUSHNELL	5-22-69
REVISED		

ROUTE	COUNTY	PROJECT	CONTROL SECTION	SHEET NO.
I-75	WAYNE	82-212	82191	57

Parcel	Grantor	Inst.	Date Recorded	Liber - Page
46	William Trombley	D	1-31-61	M396 - 241 L.A.

FILE NO.	ROUTE	PROJECT	CONTROL SECTION	SHEET NO.
82-R-1	I-75	82-212	82191	57