


OPERATION	BY	DATE
DRAWN	A. Schulte	10-78
POSTED	A. Schulte	11-78
CHECKED	B. Schulte	5-79
REVISED		
REVISED		

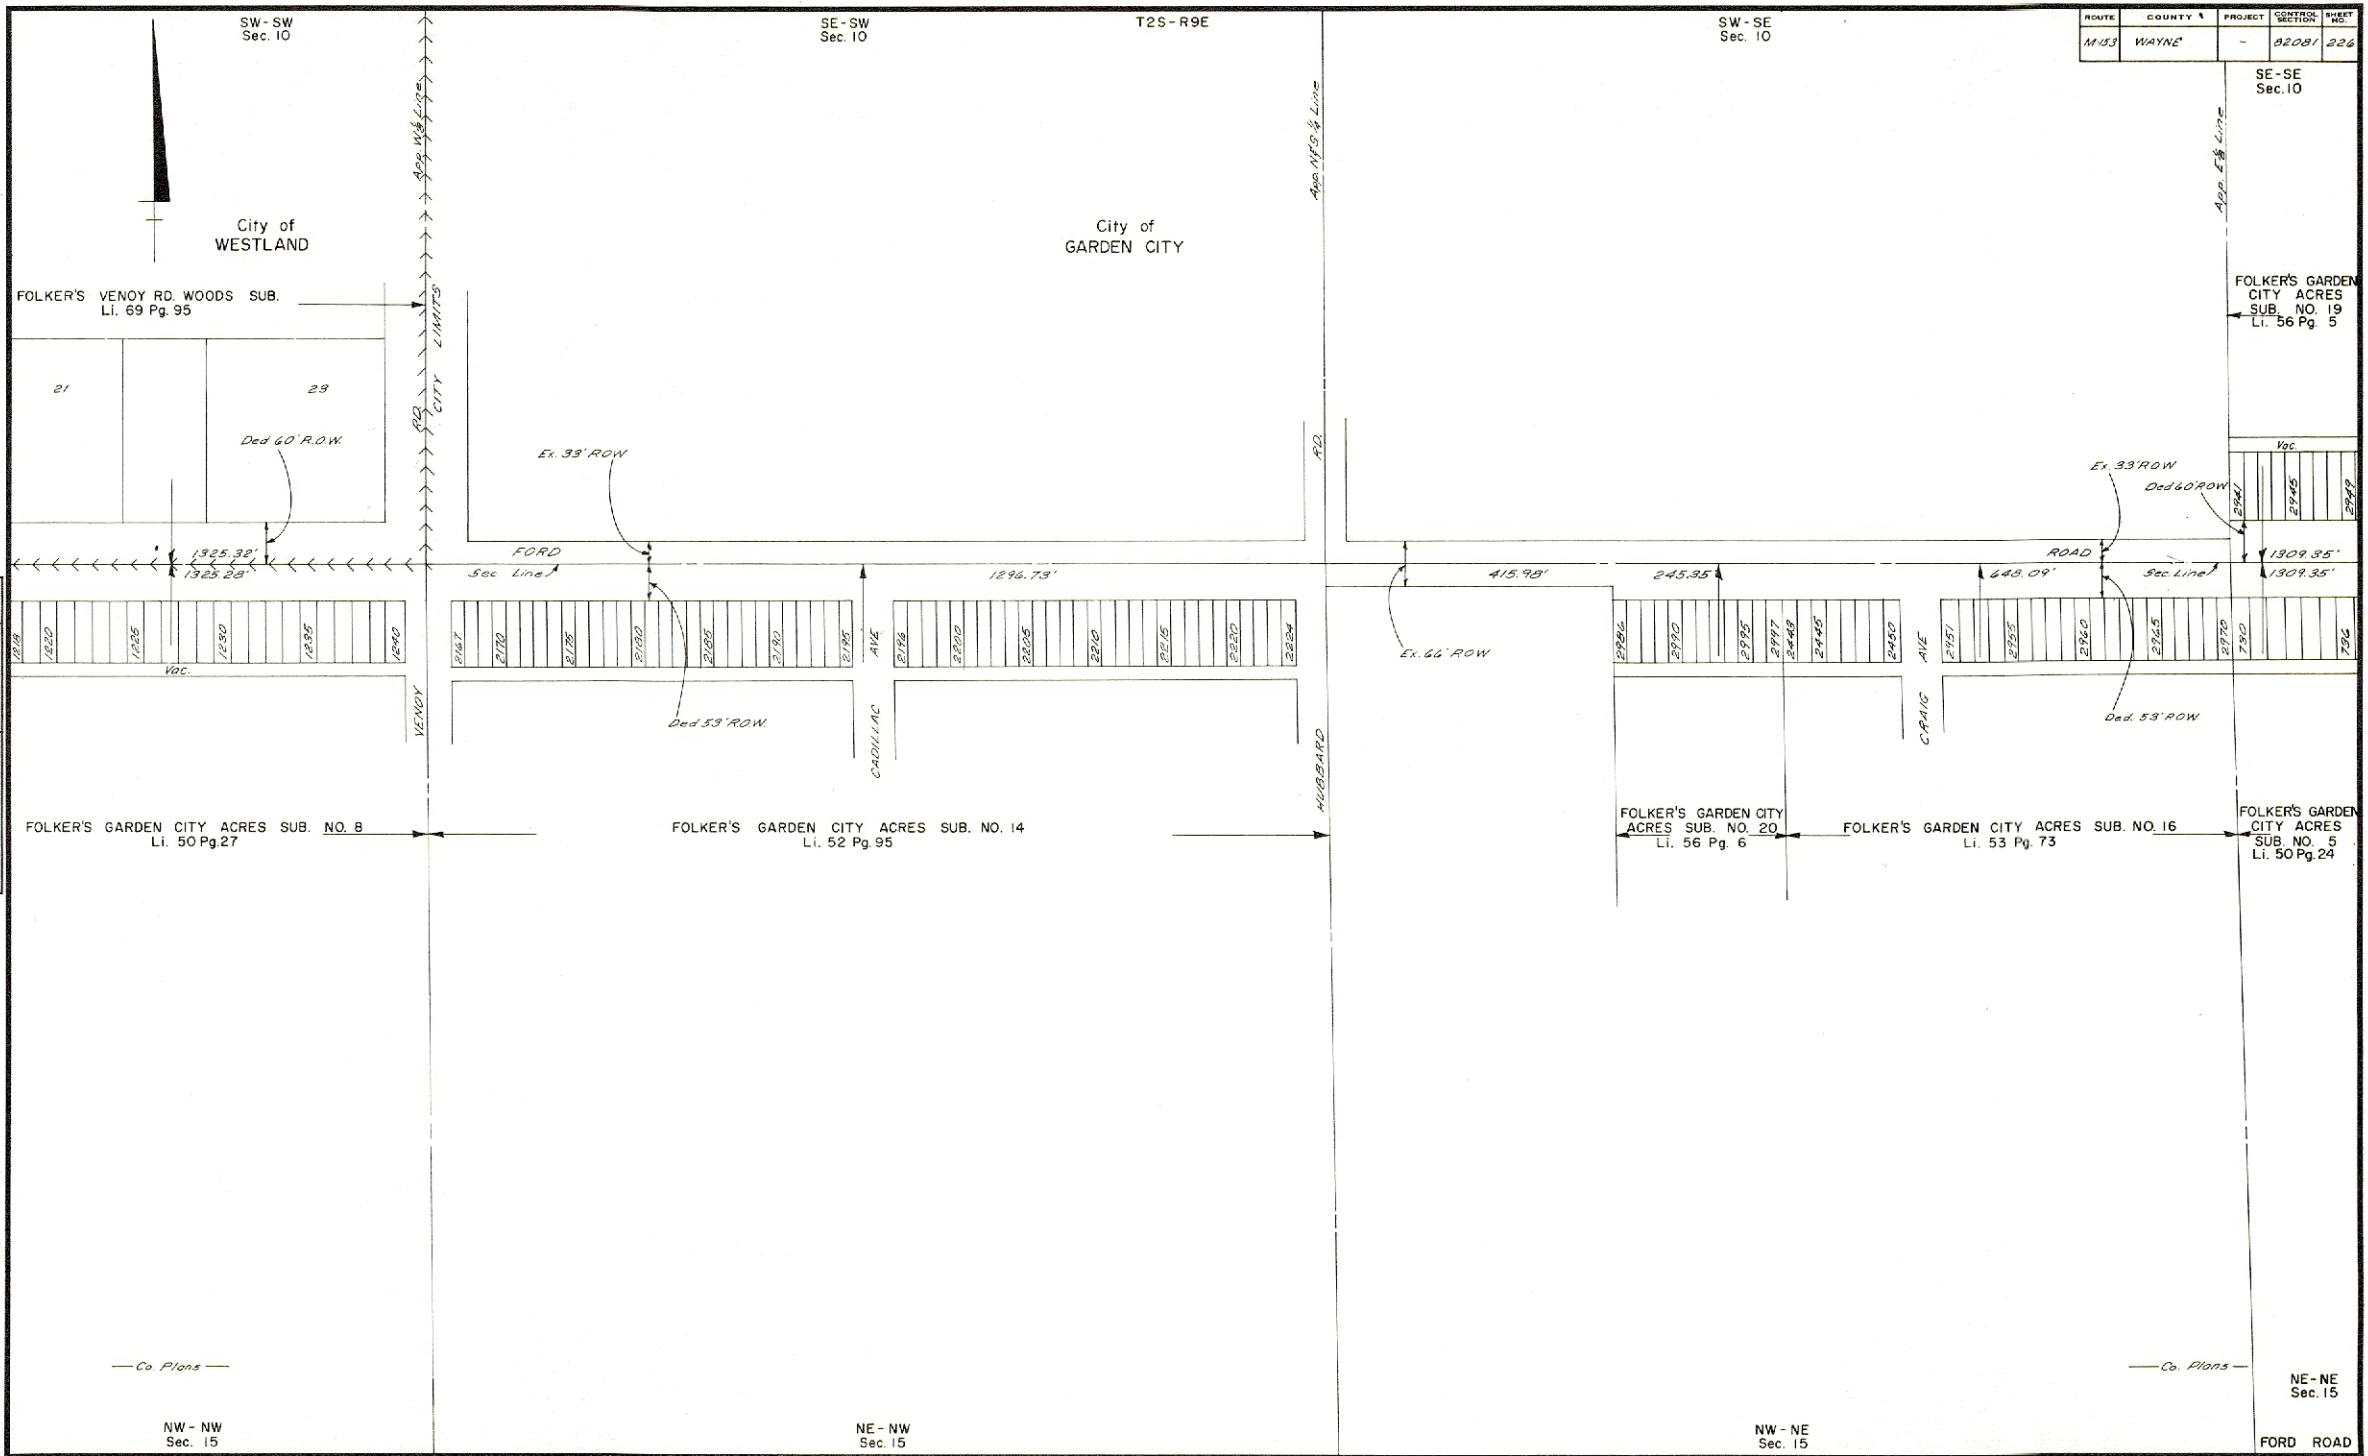

ROUTE	COUNTY	PROJECT	SECTION	SHEET
M-53	WAYNE	-	82081	226

NE-NE
Sec. 15

FILE NO.	82-R-1	ROUTE	PROJECT	SECTION	SHEET
		M-53	-	82081	226