


OPERATION	BY	DATE
DRAWN	A. Schultz	10-72
POSTED	A. Schultz	10-72
CHECKED	B. Hume	10-72
REVISED		
REVISED		

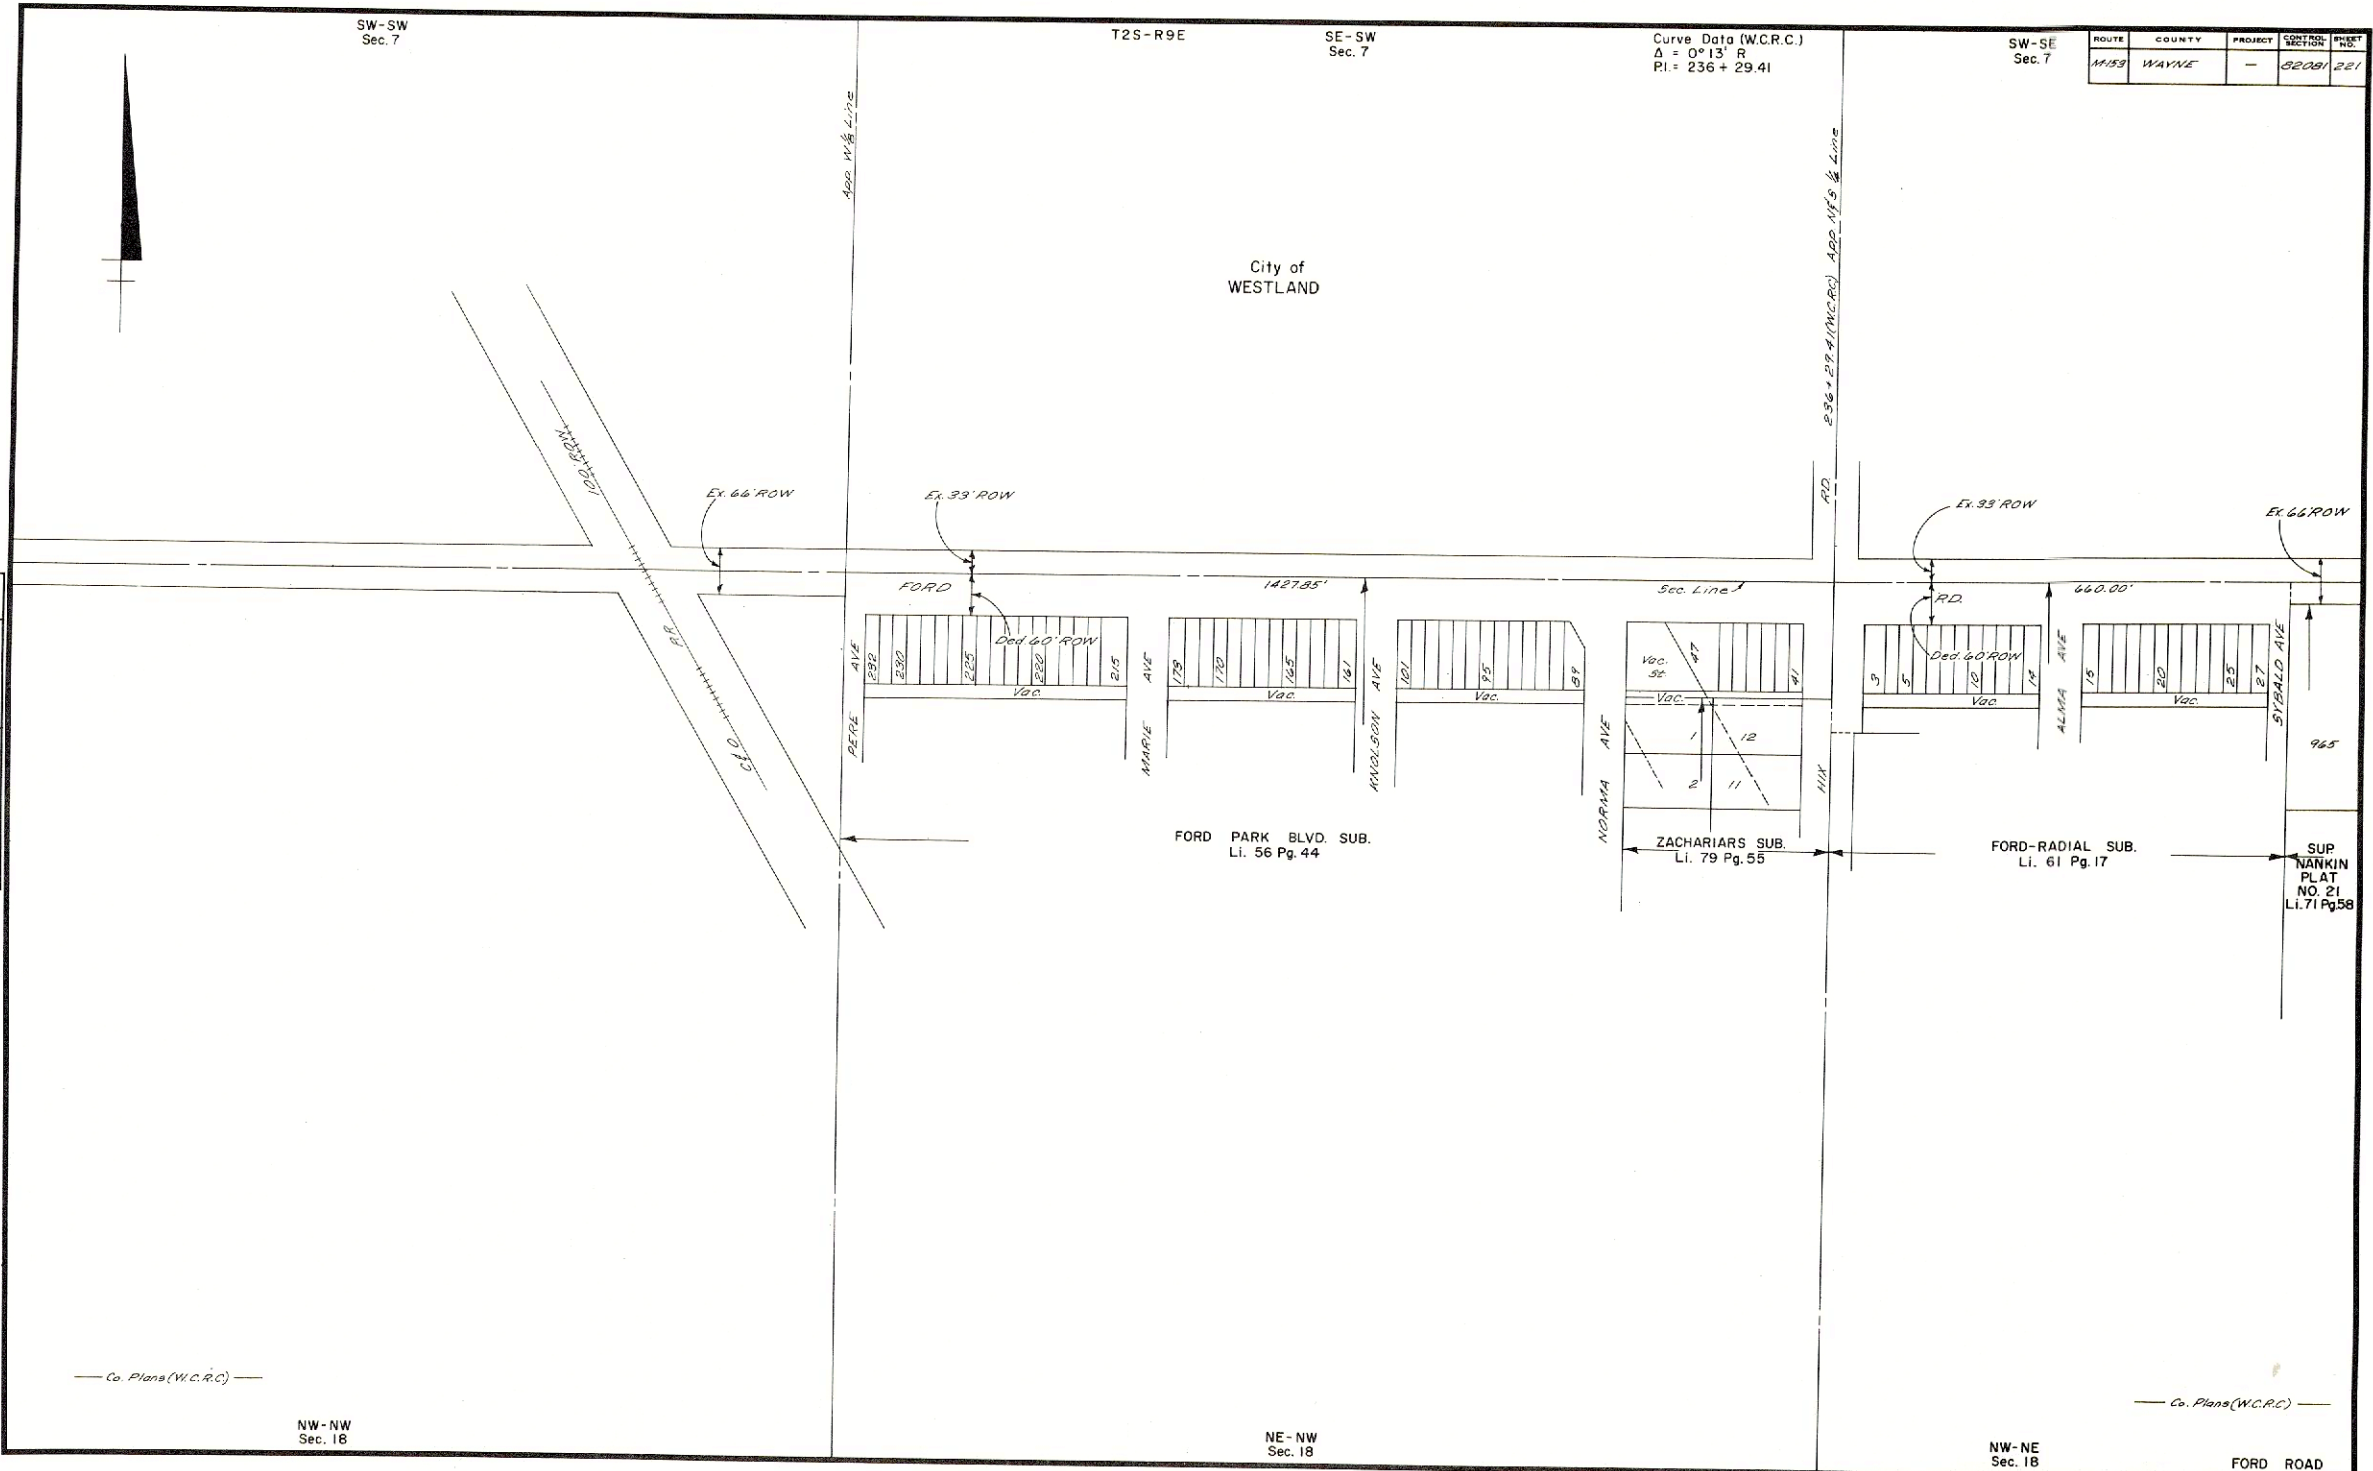

ROUTE	COUNTY	PROJECT	CONTROL SECTION	SHEET NO.
M-153	WAYNE	—	82081	221

FILE NO.	82-R-1	ROUTE	PROJECT	CONTROL SECTION	SHEET NO.
		M-153	—	82081	221