


DATE	BY	OPERATION
6/22/79	M. MOORE	POSTED
6/22/79	M. MOORE	INSTRUMENT
6/22/79	M. MOORE	CHECKED
6/22/79	M. MOORE	REVIEWED

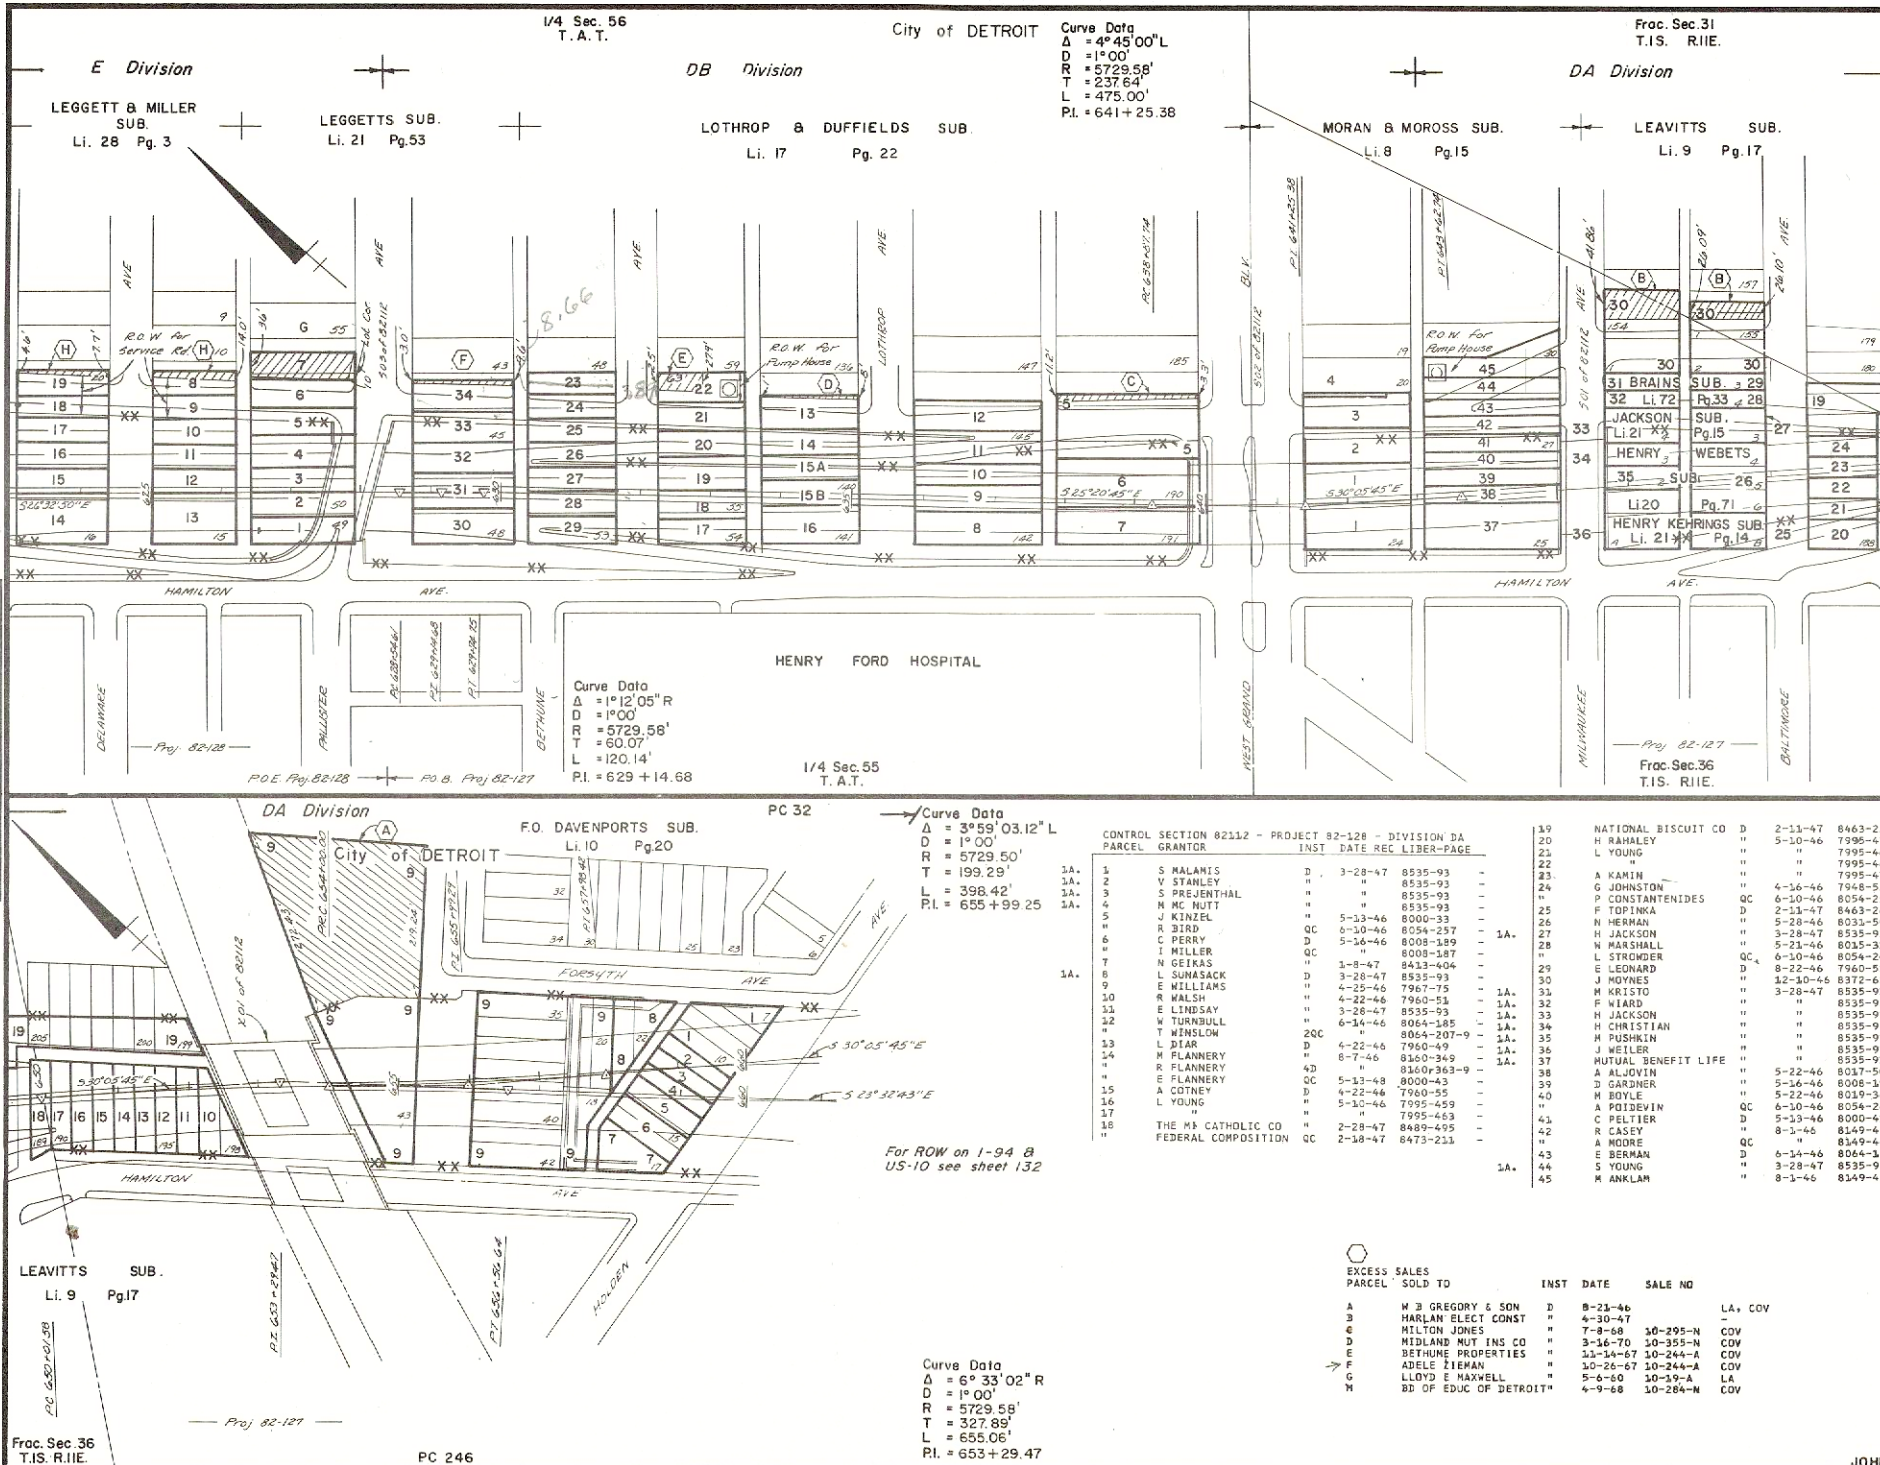

ROUTE	COUNTY	PROJECT	CONTROL SECTION	SHEET NO.
US-10	WAYNE	82-127	82-128	168

CONTROL SECTION 82112 - PROJECT 82-128 - DIVISION DB	PARCEL	GRANTOR	INST	DATE REC	LIBER-PAGE
1B.	1	KORN REALTY CO	D	9-4-47	8811-301
1B.	2	ATHENS COMPANY	"	"	8811-301
1B.	3	C. DOUTELL	"	"	8811-301
1B.	4	M. LARSON	20C	10-14-46	8277-367-73
1B.	5	L. WEY	"	9-4-47	8211-301
1B.	6	M. POLLACK	"	"	8211-301
1B.	7	M. JACKSON	"	"	8211-301
1B.	8	M. SULLIVAN	"	"	8211-301
1B.	9	J. SMITH	"	1-23-47	8432-536
1B.	10	L. EVON	"	9-4-47	8211-301
1B.	11	E. LAUMAN	"	"	8211-301
1B.	12	A. KUSCHENSKI	"	5-19-47	8622-259
1B.	13	R. WALLAZEK	"	10-25-46	8298-553
1B.	14	B. HIPP	"	2-28-47	8489-503
1B.	15	L. POWELL	QC	"	8489-505
1B.	15A	J. PORTER	D	9-4-47	8211-301
1B.	15B	F. RUDDY	"	"	8211-301
1B.	16	N. COHEN	"	"	8211-301
1B.	17	C. WOODLIFF	"	3-3-47	8492-530
1B.	18	L. SIMPSON	"	2-11-47	8463-270
1B.	19	W. ALLEN	"	3-6-47	8499-165
1B.	20	N. HORTON	"	2-28-47	8499-497
1B.	21	L. ARMSTRONG	"	9-4-47	8211-301
1B.	22	E. FROUDE	"	6-9-47	8657-219
1B.	23	P. ANDON	"	9-4-47	8211-301
1B.	24	M. STEVENS	"	"	8211-301
1B.	25	N. SMITH	"	5-1-47	8592-427
1B.	26	S. DOYLE	QC	4-22-47	8576-115
1B.	27	C. MATHEWSON	D	2-28-47	8489-499
1B.	28	G. CATTRELL	"	2-11-47	8463-272
1B.	29	A. TELANDEL	"	9-4-47	8211-301
1B.	30	H. HILLS	"	3-11-47	8504-618
1B.	31	R. ZILZ	"	3-3-47	8492-528
1B.	32	A. EBERTS	"	2-11-47	8463-266
1B.	33	V. GODMAN	QC	"	8463-248
1B.	34	R. DOBRATZ	D	"	8463-268
1B.	35	NICH LIFE INS CO	QC	"	8463-266
1B.	36	W. FITZSIMONS	D	3-28-47	8533-494

CONTROL SECTION 82112 - PROJECT 82-128 - DIVISION E	PARCEL	GRANTOR	INST	DATE REC	LIBER-PAGE
1C.	1	C. HOMELL	D	3-14-52	11275-343
1C.	2	M. BEYER	"	"	11275-343
1C.	3	M. PITNEY	"	"	11275-343
1C.	4	H. NORTHROP	"	"	11275-343
1C.	5	H. BRINES	"	1-14-52	11235-208
1C.	6	R. SNYDER	"	"	11235-216
1C.	7	M. PACHULSKI	"	3-14-52	11275-343
1C.	8	R. NATYN	"	"	11275-343
1C.	9	M. TOPALOV	"	"	11275-343
1C.	10	E. GROSJEAN	"	"	11275-343
1C.	11	N. OLEXA	"	"	11275-343
1C.	12	M. DECK	"	"	11275-343
1C.	13	D. MORTGAGE SER	"	"	11275-343
1C.	14	H. SCHECHTER	"	"	11275-343
1C.	15	M. BRADLEY	"	"	11275-343
1C.	16	J. MILLER	"	"	11275-343
1C.	17	W. THOMAS	"	"	11275-343
1C.	18	K. BROOKS	"	"	11275-343
1C.	19	J. ALJOUNY	"	1-14-52	11235-28

CONTROL SECTION 82112 - PROJECT 82-128 - DIVISION DA	PARCEL	GRANTOR	INST	DATE REC	LIBER-PAGE
1A.	1	S. KALANIS	D	3-28-47	8535-93
1A.	2	V. STANLEY	"	"	8535-93
1A.	3	S. PREJENTHAL	"	"	8535-93
1A.	4	M. MC NUTT	"	"	8535-93
1A.	5	R. KINZEL	"	5-13-46	8000-33
1A.	6	C. PERRY	QC	6-10-46	8054-257
1A.	7	R. BIRD	D	5-14-46	8008-189
1A.	8	I. MILLER	QC	"	8008-187
1A.	9	N. GEIKAS	"	1-8-47	8413-404
1A.	10	L. SUMASACK	"	3-28-47	8535-93
1A.	11	E. WILLIAMS	"	4-25-46	7967-75
1A.	12	R. WALSH	"	4-22-46	7960-51
1A.	13	E. LINDSAY	"	3-28-47	8535-93
1A.	14	W. TURNBULL	"	6-14-46	8064-185
1A.	15	T. WINSLOW	20C	"	8064-207-9
1A.	16	L. DIAR	D	4-22-46	7960-49
1A.	17	H. FLANNERY	D	8-7-46	8100-349
1A.	18	R. FLANNERY	4D	"	8100-349
1A.	19	E. FLANNERY	4D	"	8000-43
1A.	20	A. COTNEY	D	4-22-46	7960-55
1A.	21	L. YOUNG	"	5-10-46	7995-459
1A.	22	THE M.F. CATHOLIC CO	"	2-28-47	8489-495
1A.	23	FEDERAL COMPOSITION	QC	2-18-47	8473-211

NATIONAL BISCUIT CO	D	2-11-47	8463-228
H. RAHALEY	"	5-10-46	7995-471
L. YOUNG	"	"	7995-469
"	"	"	7995-455
"	"	"	7995-479
A. KAMIN	"	"	7995-459
G. JOHNSTON	"	4-16-46	7948-529
P. CONSTANTINIDES	QC	6-10-46	8054-259
F. TOPIKA	D	2-11-47	8463-284
N. HERMAN	"	5-28-46	8031-503
H. JACKSON	"	3-28-47	8535-93
N. MARSHALL	"	5-21-46	8015-311
L. STRODGER	QC	6-10-46	8054-243
E. LEONARD	D	8-22-46	7960-53
J. MOYNES	"	12-10-46	8372-638
M. KRISTO	"	3-28-47	8535-93
F. WIARD	"	"	8535-93
H. JACKSON	"	"	8535-93
H. CHRISTIAN	"	"	8535-93
M. PUSKIN	"	"	8535-93
J. WEILER	"	"	8535-93
MUTUAL BENEFIT LIFE	"	"	8535-93
A. ALJOVNI	"	5-22-46	8017-501
D. GARDNER	"	5-16-46	8008-191
M. BOYLE	"	5-22-46	8019-363
A. POIDEVIN	QC	6-10-46	8054-265
C. PELTIER	"	3-13-46	8000-41
R. CASEY	QC	8-1-46	8149-471
A. MOORE	"	"	8149-463
E. BERMAN	D	6-14-46	8064-381
S. YOUNG	"	3-28-47	8535-93
M. ANKLAM	"	8-1-46	8149-453

EXCESS SALES	PARCEL	SOLD TO	INST	DATE	SALE NO
A	W. B. GREGORY & SON	D	8-21-46	"	LA. COV
B	HARLAN ELECT CONST	"	4-30-47	"	"
C	MILTON JONES	"	7-8-68	10-295-N	COV
D	MIDLAND MUT INS CO	"	3-16-70	10-355-N	COV
E	BETHUNE PROPERTIES	"	11-14-67	10-244-A	COV
F	ADELE ZIEMAN	"	10-26-67	10-244-A	COV
G	LLOYD E MAXWELL	"	5-6-60	10-19-A	LA
H	BD OF EDUC OF DETROIT	"	4-9-68	10-288-A	COV

JOHN C. LODGE EXPRESSWAY C.S. 82112

G.T.W.R.R. & N.Y.C.R.R.

WEST GRAND BLVD.

MILWAUKEE AVE.

FILE NO.	ROUTE	PROJECT	CONTROL SECTION	SHEET NO.
82-R-1	US-10	82-127	82-128	168