


OPERATION	BY	DATE
DRAWN	A. Schuler	5-2-53
POSTED	A. Schuler	5-9-53
CHECKED	W. Schuler	5-12-53
REVISED	W. Schuler	7-2-53
REVISED	W. Schuler	7-2-53

ROUTE	COUNTY	PROJECT	SECTION	SHEET NO.
I-94	WAYNE	82-73	82022	42

PC 52

Parcel	Grantor	Inst.	Date	Liber - Page
F-I	Henry Ford	QC	9-29-44	7198-277
F-IGR	"	E	"	7198-280 Gr.
F-I	Ford Foundation	QC	3-14-45	7397-300
F-II	"	"	"	7397-300
F-III	"	"	"	7397-301
F-IV	"	"	"	7397-301
F-VIII	"	"	"	7397-302
26A	Board of Co. Rd. Com.	"	4-11-47	8556-407 Cov.

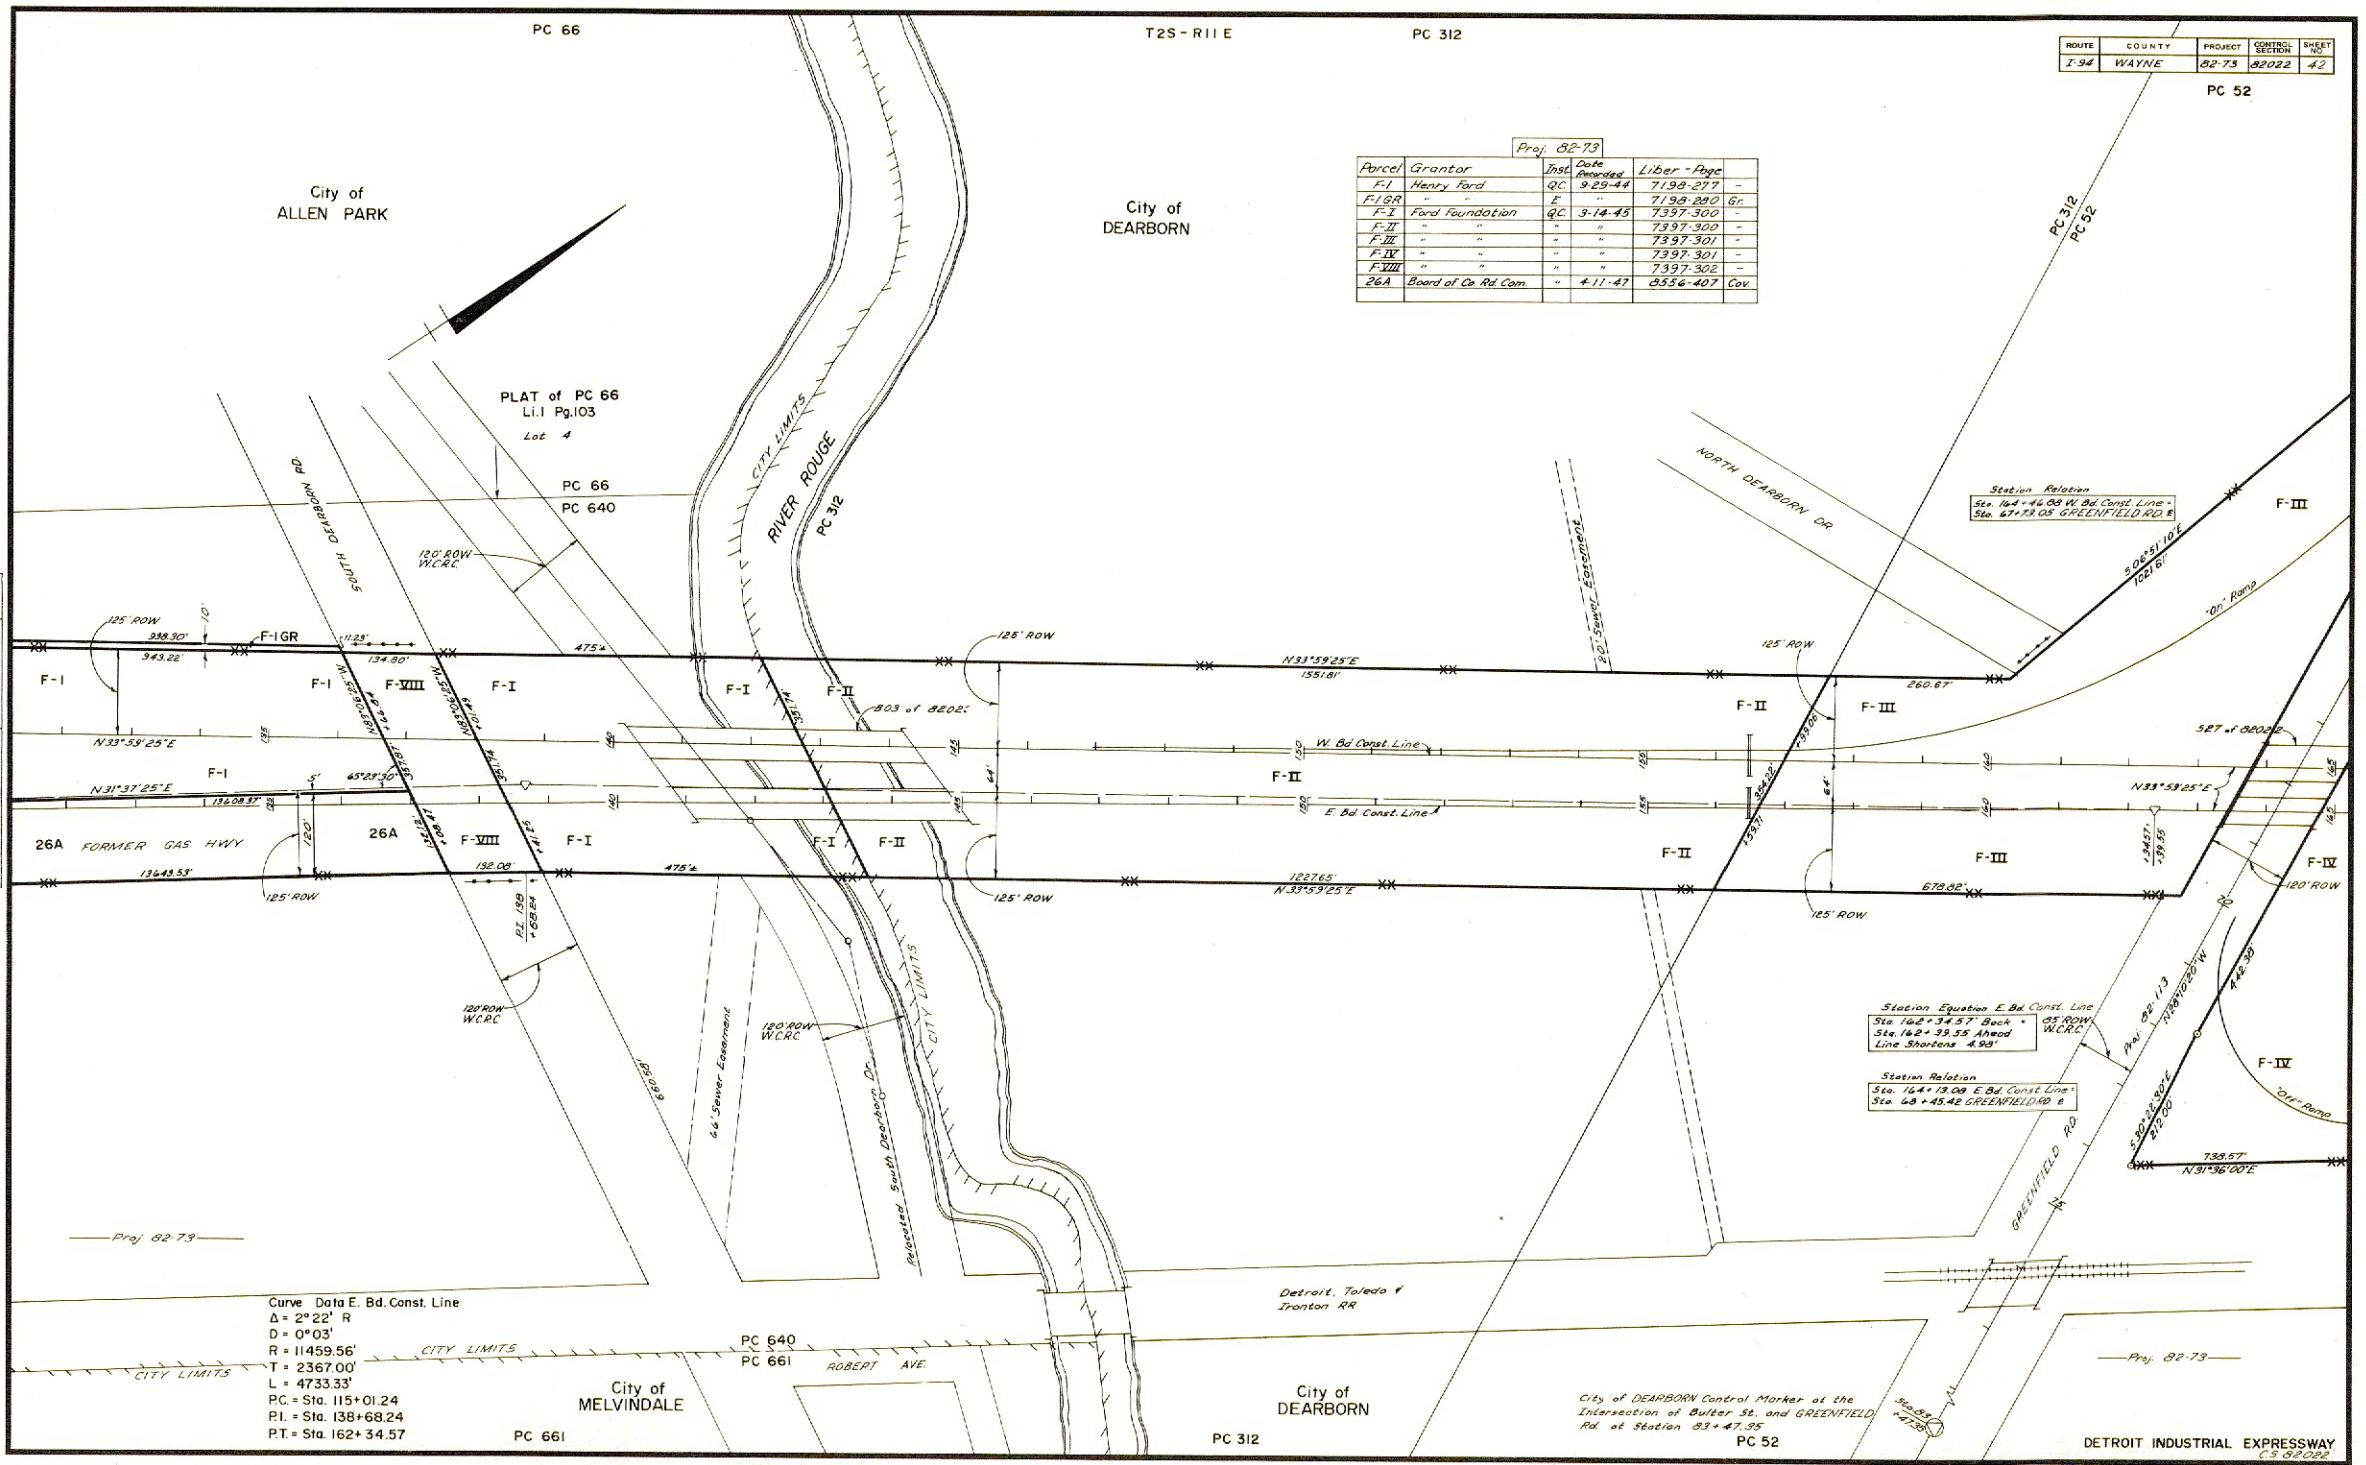

Curve Data E. Bd. Const. Line
 $\Delta = 2^\circ 22' R$
 $D = 0^\circ 03'$
 $R = 11459.56'$
 $T = 2367.00'$
 $L = 4733.33'$
 $PC = Sta. 115+01.24$
 $PI = Sta. 138+68.24$
 $PT = Sta. 162+34.57$

Station Relation
 Sta. 164+46.00 W. Bd. Const. Line -
 Sta. 67+73.05 GREENFIELD RD. E

Station Equation E. Bd. Const. Line
 Sta. 162+34.57 Back - 125' ROW
 Sta. 162+39.33 Ahead
 Line Shortens 4.90'

Station Relation
 Sta. 164+19.00 E. Bd. Const. Line -
 Sta. 68+48.42 GREENFIELD RD. E

FILE NO.	PROJECT	SECTION	SHEET NO.
82-R-1	I-94	82-73	42