


Curve Data
Δ = 30°03'42" L
D = 2°30'00"
R = 2291.83
T = 615.42'
L = 1202.47'
PC = 908+01.34
PI = 914+76.76
PT = 920+03.81

PC 50

City of
MELVINDEALE

ROUTE	COUNTY	PROJECT	SECTION	SHEET NO.
I-75	WAYNE		82194	107

Detroit Common Council by Home Rule Act		
CC	JCC No	Date

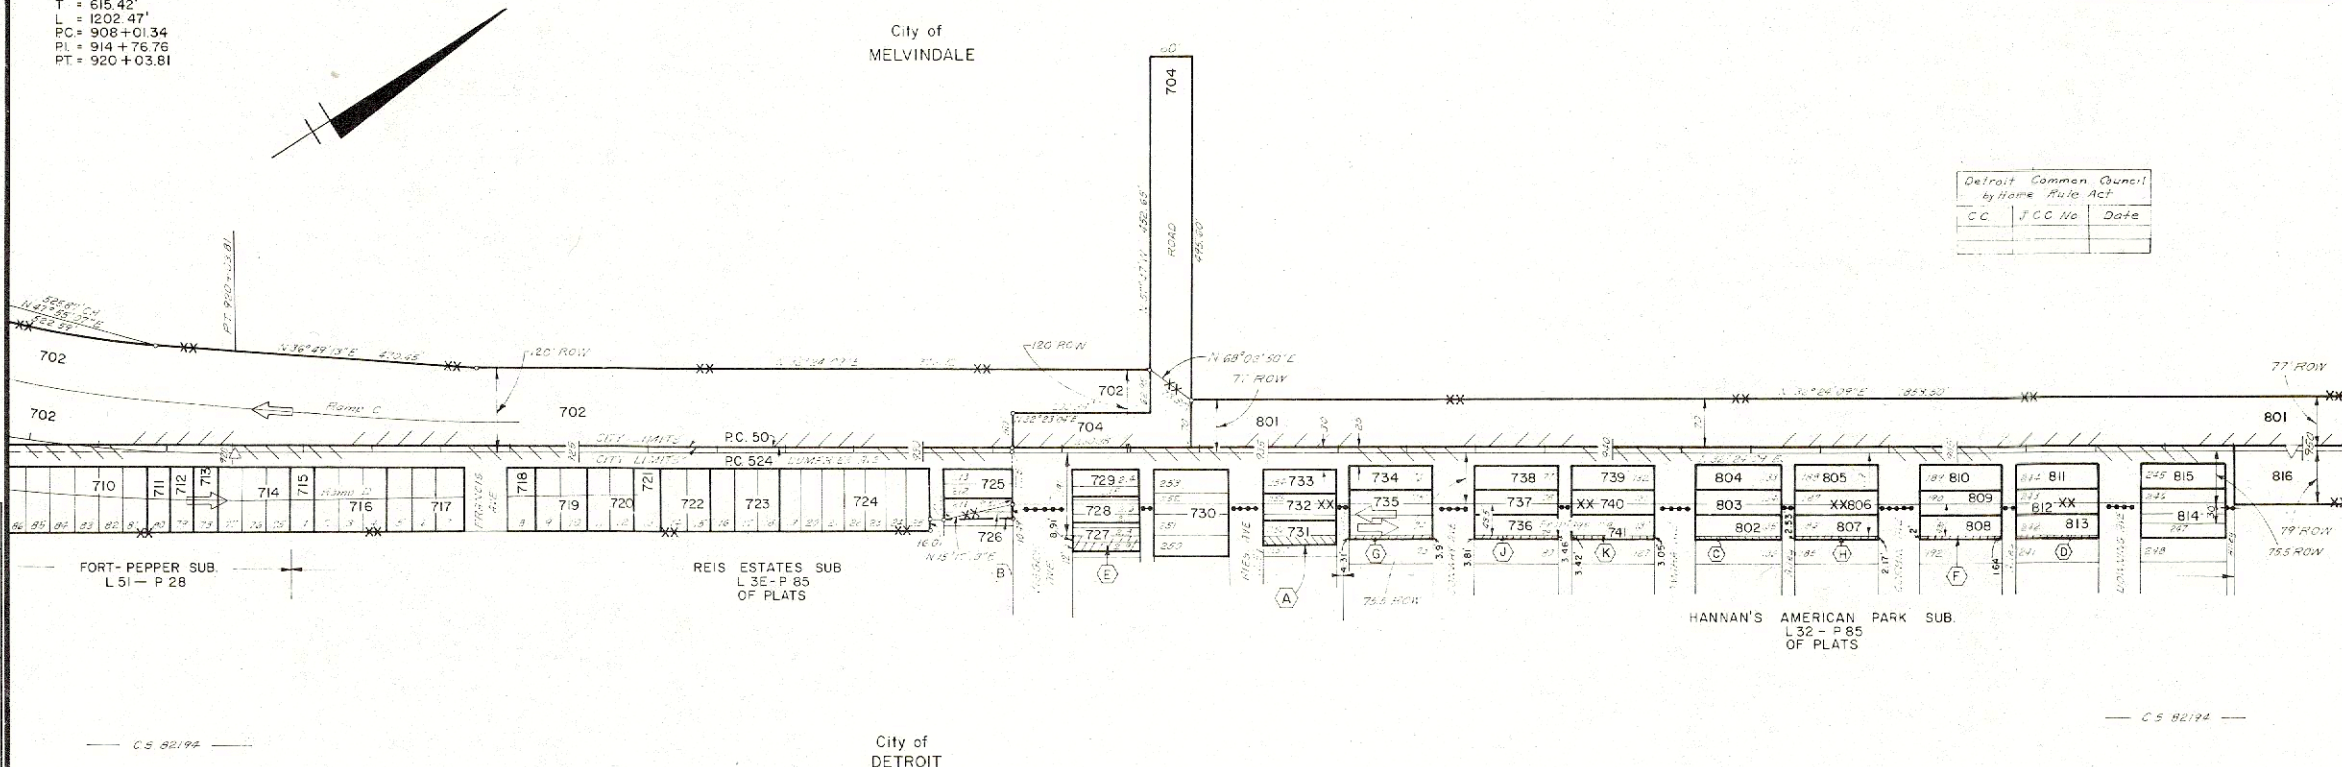

City of
DETROIT

PC 524

PARCEL	SOLD TO	INST	DATE	SALE NO.	ITEM
A	JOHN HOWARD	D	3-24-75	M-51-N	
B	WILLIAM WALLACE	D	4-4-75	M-197-N	
C	JOE WAIRE	QC	6-13-75	M-206-N	
D	CHARLES J. HALL	D		M-209-N	
E	ERIN DORSEY	T	1-1-77	M-453-N	
F	H. MYRAD	D	1-27-77	M-453-N	
G	JESSE JOHNSON	QC	3-27-77	M-453-N	
H	PREVA CANNER	QC	3-16-75	M-453-N	
J	G. J. HENSON	QC	5-14-77	M-453-N	
K	CIL HOMES INC	QC	8-13-75	M-453-N	

CONTROL SECTION 82194
PARCEL GRANTOR

PARCEL	GRANTOR	INST	DATE	REC	LIBER	PAGE
702	CONNECTING Rwy CO	D	1-26-66	15886-668	--	
704	J. K. HARRING	"				
710	D. L. ADLE	"				
711	J. C. BURNS	"	2-3-64	15256-899	--	
712	J. E. HILL	"	1-8-64	15240-509	--	
713	D. F. ADLE	"				
714	"	"				
715	H. DASHER	"				
716	D. F. ADLE	"				
717	M. SCHROEDER	"				
718	M. KELLEMAN	"				
719	A. YUHAS	"				
720	J. WIGGS	"				
721	H. DASHER	"				
722	M. TERESFIELD	"				
723	D. F. ADLE	"	4-10-68	16635-793	--	
724	M. TERESFIELD	"				
725	F. E. JEZIORSKI	"				
726	O. K. GRIFFITH	"	2-14-64	15267-386	--	
727	A. K. SHAW	"	3-5-64	15201-574	--	
728	S. BARKO	"				
729	J. KOVACH	"				
730	K. DERDOURIAN	"				
731	P. N. BROWNSTEIN	"	5-15-64	15344-63	--	
732	"	"	1-8-64	15240-480	--	
733	E. R. WILCOX	"	6-30-64	15379-854	--	
734	M. TOROS	"	2-3-64	15258-893	--	
735	M. LAKE	"	2-14-64	15267-390	--	

CONTROL SECTION 82194
PARCEL GRANTOR

PARCEL	GRANTOR	INST	DATE	REC	LIBER	PAGE
736	R. GEORGE	D				
737	A. CASEY	"	2-3-64	15258-894	--	
738	B. BULLA	"				
739	M. BARRETT	"	1-8-64	15240-485	--	
740	P. SAMECH	"	2-3-64	15258-895	--	
741	J. HOLNICKI	"				
801	MARATHON OIL CO	"	4-30-65	15640-318	--	
802	A. N. KING	"				
803	G. F. BOURNIE	"	7-23-30	15085-735	--	
804	H. L. BOURNIE	"	"	15085-740	--	
805	R. SAUNDERS	"	12-6-63	15213-772	--	
806	J. KROPPK	"	8-22-63	15133-760	--	
807	A. KOTTER	"				
808	R. F. SARIK	"	6-8-64	15361-123	--	
809	M. SARD	"				
810	C. M. THRON	"	12-5-63	15213-633	--	
811	W. L. SLACK	"	9-14-68	16102-692	--	
812	R. C. NALLE, JR	"	8-24-62	14841-897	--	
813	L. HARRISON	"	7-10-64	15369-569	--	
814	E. S. BULLOCK	"	9-16-63	15152-954	--	
815	L. DENETER	"	9-28-66	16110-268	--	
816	CITY OF DETROIT	QC				

ACQUIRED UNDER ACT 349 OF P.A. 1911, Q.C. DEEDS EXECUTED
SUBSEQUENT TO A RECORDED AFFIDAVIT UNDER THIS ACT ARE NOT
LISTED. SEE WAYNE CO. CIR. CT. CASE NOS.,
A. 16941 RECORDED 8-9-64 LIBER 15315 PAGE 812.
B. 20659 RECORDED 8-7-75 LIBER 17430 PAGE 898.

CURVE DATA
Δ = 33°53'31" R
D = 2°30'00"
R = 2291.83
T = 698.15'
L = 1355.43'
PC = 949+82.12
PI = 956+80.31
PT = 963+37.55

FISHER FREEWAY

FILE NO.	ROUTE	PROJECT	SECTION	SHEET NO.
82-R-1	I-75		82194	107