


ROUTE	COUNTY	PROJECT	CONTROL SECTION	SHEET NO.
M-39 I-96	WAYNE	-	82/192 82/123	207 1 of 3

OPERATION	BY	DATE
DRAWN	A. Schmitz	3-72
POSTED		
CHECKED		
REVIEWED		
REVISION		

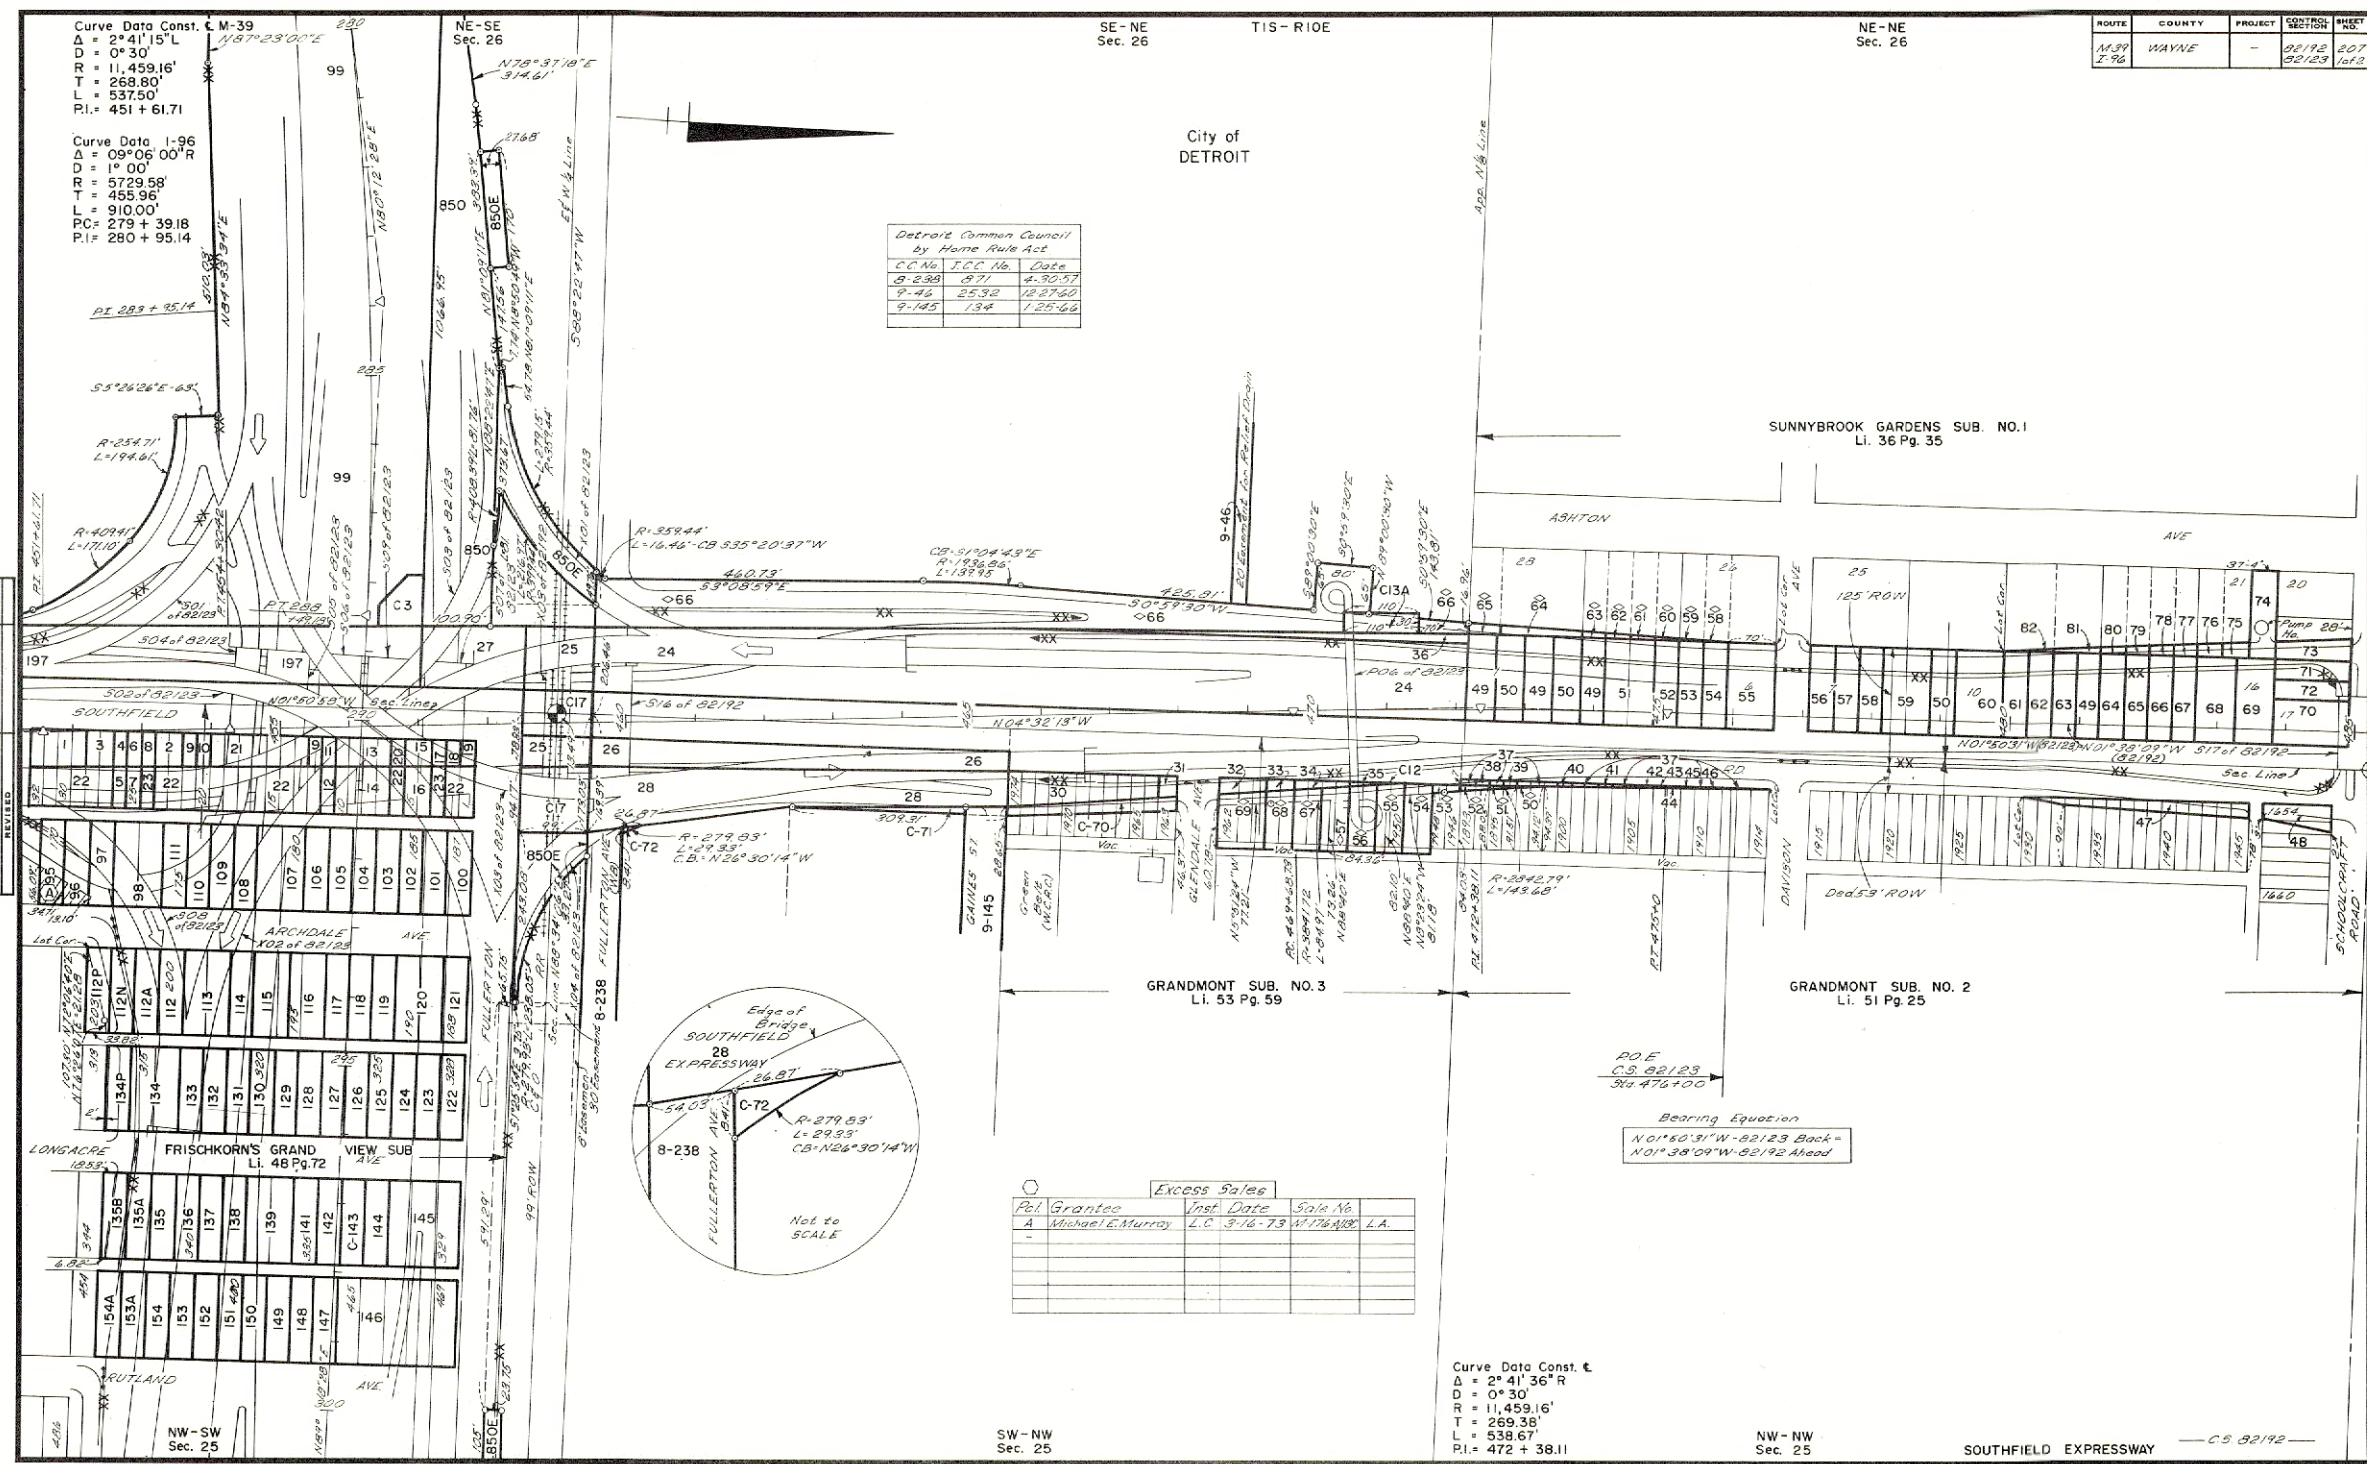

Detroit Common Council
by Home Rule Act

C.C. No.	I.C.C. No.	Date
8-298	871	4-30-57
9-46	25-92	12-31-60
9-145	134	1-25-66

Excess Sales

Pol. Grantee	Inst. Date	Sale No.
A Michael E. Murray	L.C. 3-16-73	W-176418 L.A.

Curve Data Const. C
 $\Delta = 2^\circ 41' 36''$
 $D = 0^\circ 30'$
 $R = 11,459.16'$
 $T = 269.38'$
 $L = 538.67'$
 $PI = 472 + 38.11$