


ROUTE	COUNTY	PROJECT	SECTION	SHEET NO.
	WAYNE		82041	248

For ROW on ECORSE RD
& D1E (I-94) see sheets
26 thru 29

DATE	BY	OPERATION
1-5-73	EDDY	DRAWN
		POSTED
		CHECKED
		REVIEWED
		APPROVED

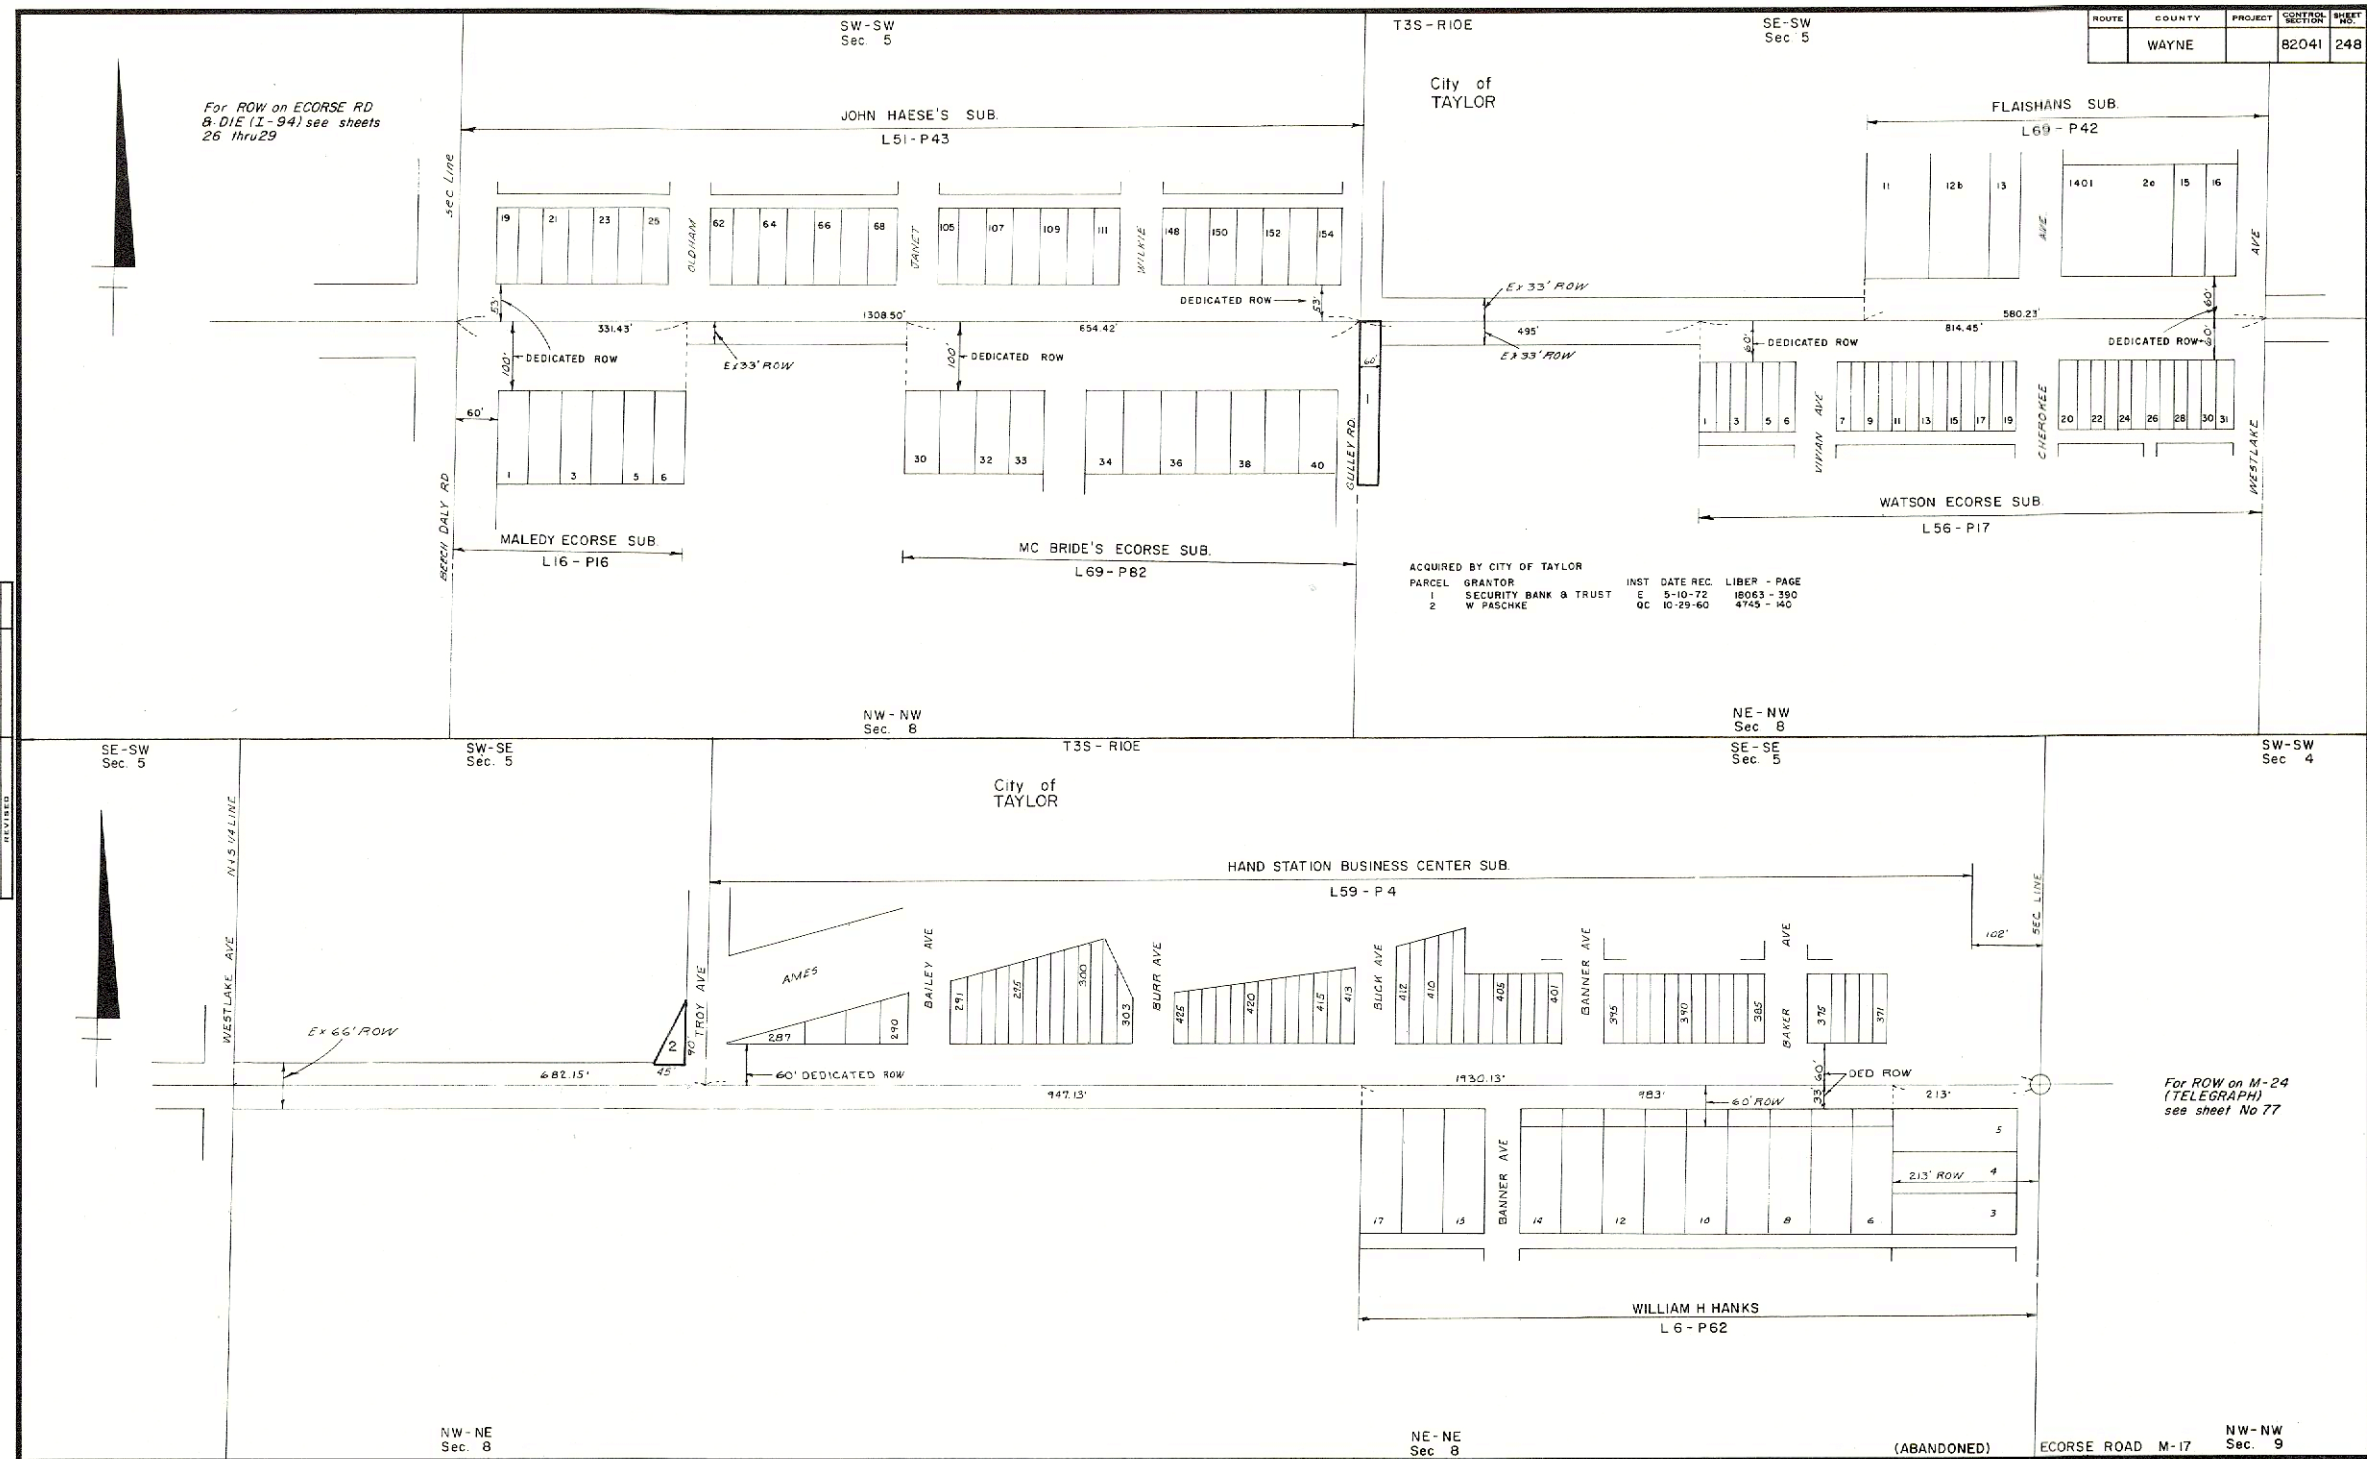

ACQUIRED BY CITY OF TAYLOR
 PARCEL GRANTOR INST DATE REC LIBER - PAGE
 1 SECURITY BANK & TRUST E 5-10-72 18063 - 390
 2 W PASCHKE GC 10-29-60 4745 - 140

FILE NO.	88-R-1	ROUTE	PROJECT	SECTION	SHEET NO.
		M-17		82041	248