


DATE	BY	OPERATION
10/24/71	A. Schulte	POSTED
10/27/71	A. Schulte	INCHES
3-72	Plumber	CHECKED
		REVISED

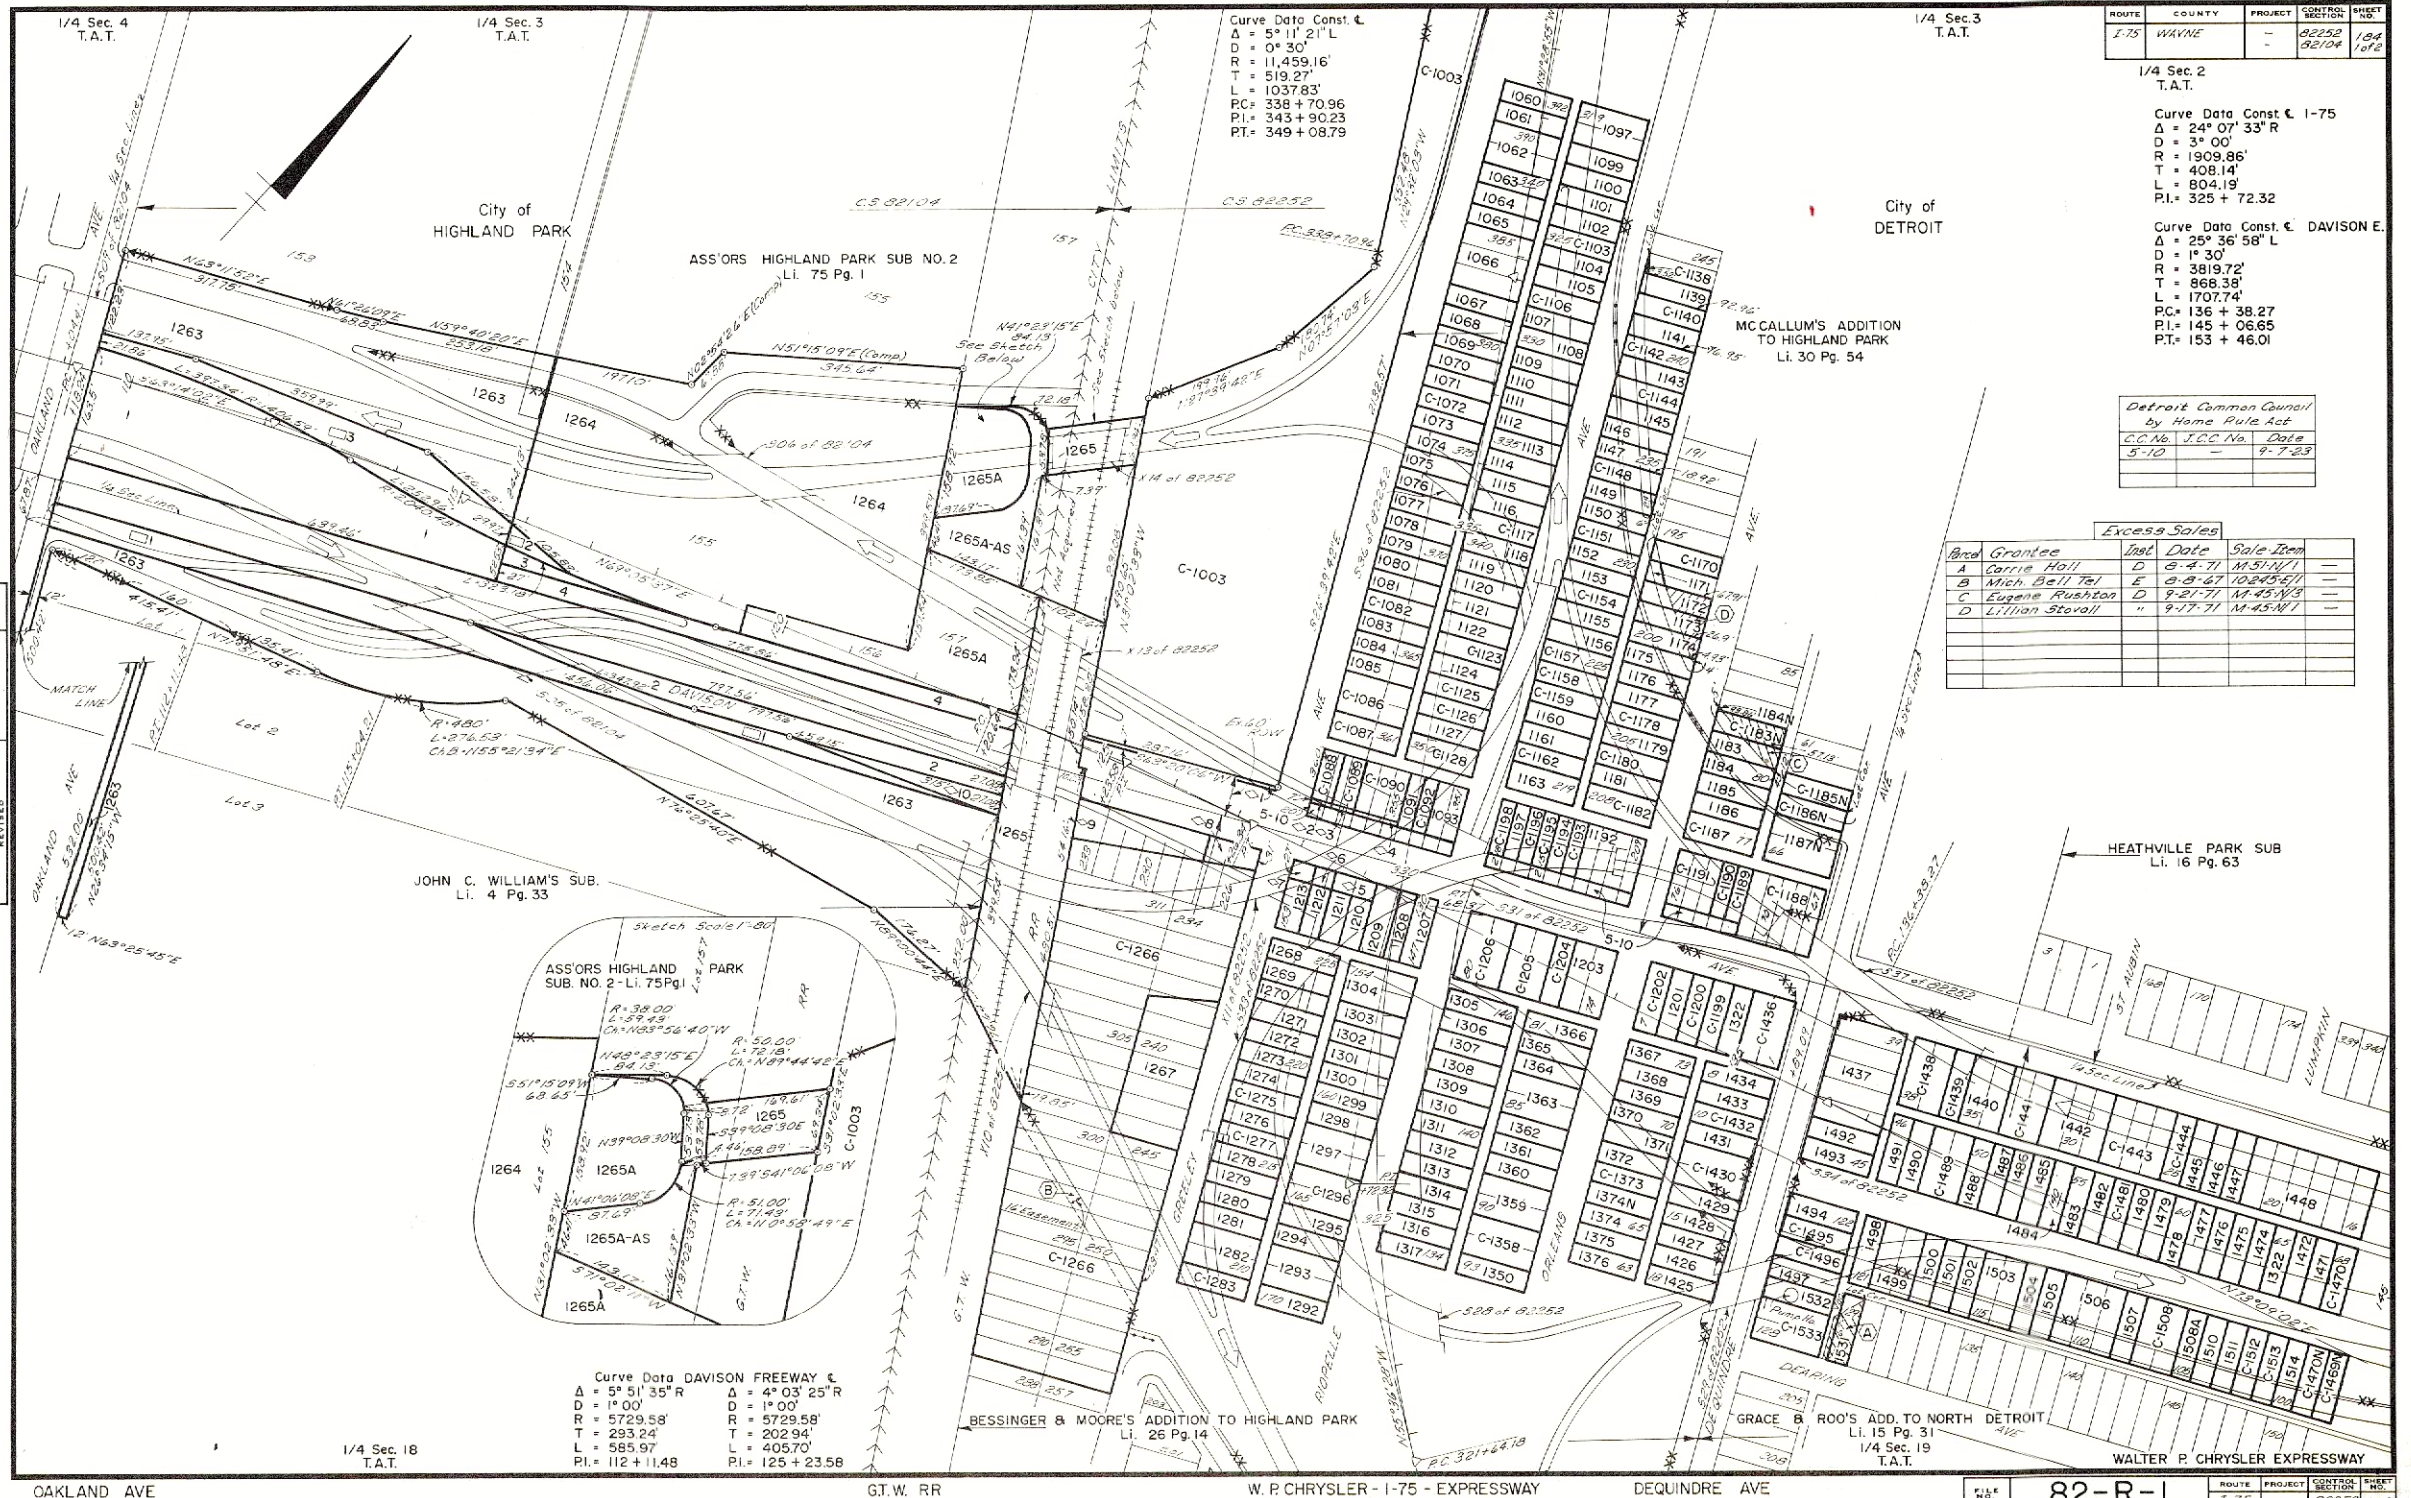

ROUTE	COUNTY	PROJECT	SECTION	SHEET NO.
I-75	WAYNE	-	82252	184
			82104	106

1/4 Sec. 2
T.A.T.

Curve Data Const. C. 1-75
 $\Delta = 24^\circ 07' 33'' R$
 $D = 3^\circ 00'$
 $R = 1909.86'$
 $T = 408.14'$
 $L = 804.19'$
 $PI = 325 + 72.32$

Curve Data Const. C. DAVISON E.
 $\Delta = 25^\circ 36' 58'' L$
 $D = 1^\circ 30'$
 $R = 3819.72'$
 $T = 868.38'$
 $L = 1707.74'$
 $PC = 136 + 38.27$
 $PI = 145 + 06.65$
 $PT = 153 + 46.01$

Detroit Common Council by Home Rule Act		
C.C. No.	J.C.C. No.	Date
5-10	-	9-7-23

Excess Sales			
Area	Grantee	Inst. Date	Sale Item
A	Carrie Hall	D 8-4-71	M-51-N/1
B	Mich. Bell Tel	E 8-8-67	10-245-E/1
C	Eugene Rushton	D 9-21-71	M-45-N/3
D	Lillian Stovall	" 9-17-71	M-45-N/1

Curve Data DAVISON FREEWAY C.
 $\Delta = 5^\circ 51' 35'' R$
 $D = 1^\circ 00'$
 $R = 5729.58'$
 $T = 293.24'$
 $L = 565.97'$
 $PI = 112 + 1.48$

$\Delta = 4^\circ 03' 25'' R$
 $D = 1^\circ 00'$
 $R = 5729.58'$
 $T = 209.94'$
 $L = 405.70'$
 $PI = 125 + 23.58$