


ROUTE	COUNTY	PROJECT	CONTROL SECTION	SHEET NO.
M-153	WAYNE	82-36	82081	234

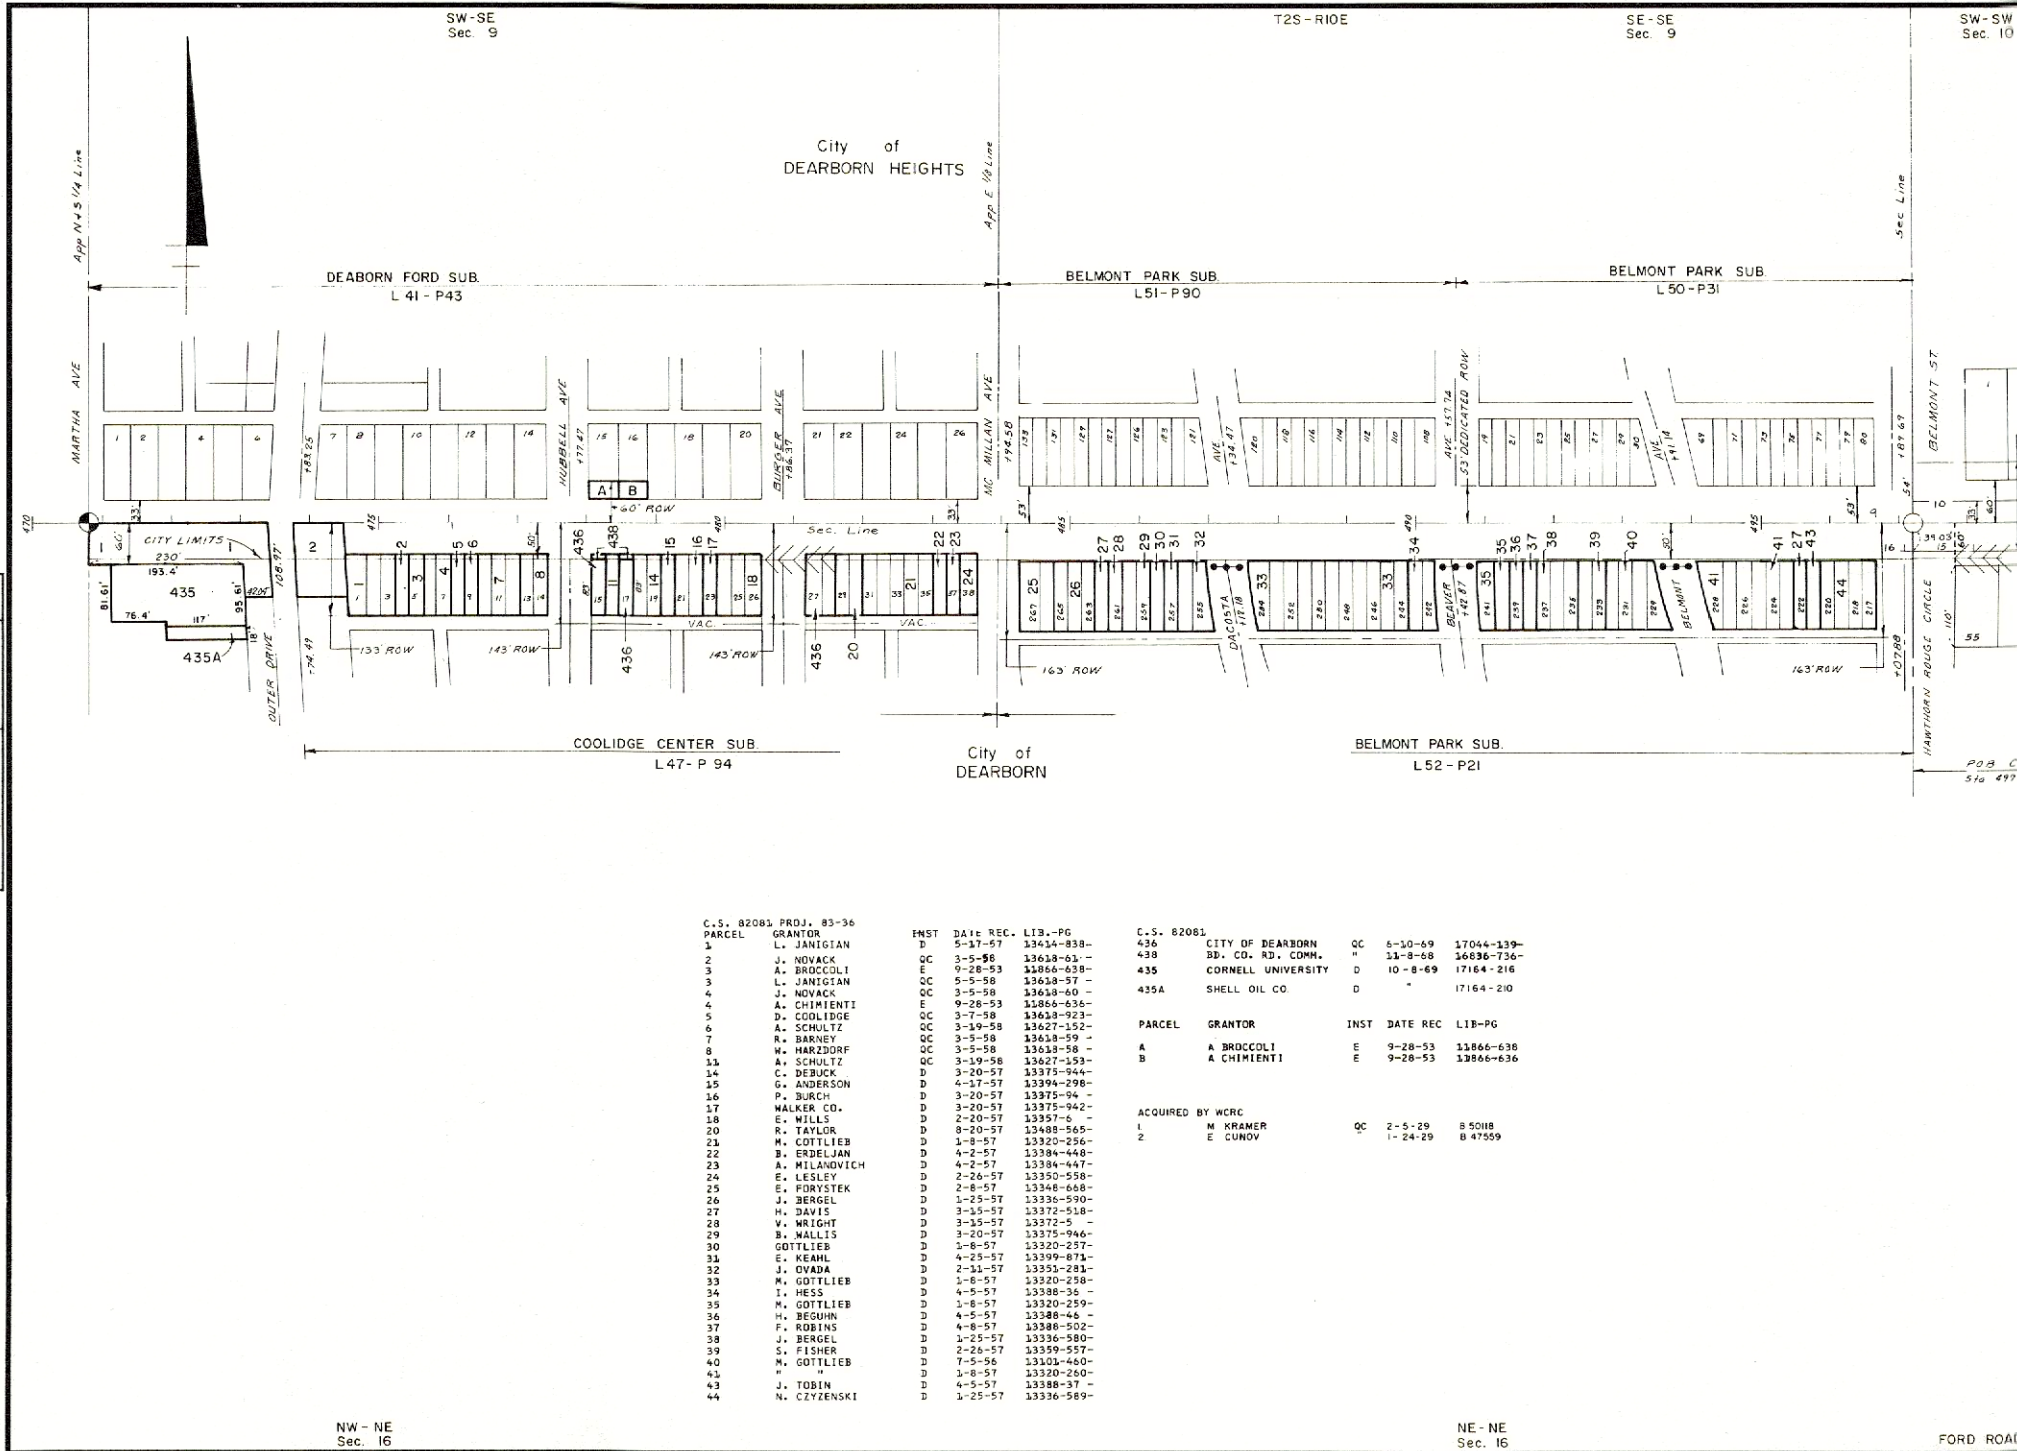

PARCEL	GRANTOR	INST	DATE REC.	LIB-PG	C.S. 82081	GRANTOR	INST	DATE REC.	LIB-PG
1	L. JANIGIAN	D	5-17-57	13414-838-	436	CITY OF DEARBORN	QC	6-10-69	17044-139-
2	J. NOVACK	QC	3-5-58	13618-63-	438	BD. CO. RD. COMM.	"	11-8-68	16636-736-
3	A. BROCCOLI	E	9-28-53	13866-638-	435	CORNELL UNIVERSITY	D	10-8-69	17164-216
4	L. JANIGIAN	QC	5-5-58	13618-57-	435A	SHELL OIL CO.	D	"	17164-210
5	J. NOVACK	QC	3-5-58	13618-60-					
6	A. CHIMIENTI	E	9-28-53	13866-635-					
7	D. COULIDGE	QC	3-7-58	13618-923-					
8	A. SCHULTZ	QC	3-19-58	13627-152-					
9	R. BARNEY	QC	3-5-58	13618-59-					
10	M. MARZDORF	QC	3-5-58	13618-58-					
11	A. SCHULTZ	QC	3-19-58	13627-153-					
12	C. DEBUCK	D	3-20-57	13375-944-					
13	G. ANDERSON	D	4-17-57	13394-298-					
14	P. BURCH	D	3-20-57	13375-94-					
15	WALKER CO.	D	3-20-57	13375-942-					
16	E. WILLS	D	2-20-57	13357-6-					
17	R. TAYLOR	D	8-20-57	13488-565-					
18	M. GOTTLIEB	D	1-8-57	13320-256-					
19	B. ERDELJAN	D	4-2-57	13384-448-					
20	A. MILANOVICH	D	4-2-57	13384-447-					
21	E. LESLEY	D	2-26-57	13350-558-					
22	E. FORVSTEK	D	2-8-57	13348-608-					
23	J. BERGEL	D	1-25-57	13336-590-					
24	H. DAVIS	D	3-15-57	13372-518-					
25	V. WRIGHT	D	3-15-57	13372-5-					
26	B. WALLIS	D	3-20-57	13375-946-					
27	GOTTLIEB	D	1-8-57	13320-257-					
28	E. KEAHL	D	4-25-57	13399-874-					
29	J. OVADA	D	2-11-57	13353-283-					
30	M. GOTTLIEB	D	1-6-57	13320-258-					
31	I. HESS	D	4-5-57	13388-36-					
32	M. GOTTLIEB	D	1-8-57	13320-259-					
33	H. BEGUHN	D	4-5-57	13388-48-					
34	F. ROBINS	D	4-8-57	13388-502-					
35	J. BERGEL	D	1-25-57	13336-580-					
36	S. FISHER	D	2-26-57	13359-557-					
37	M. GOTTLIEB	D	7-5-56	13103-480-					
38	"	D	1-8-57	13320-260-					
39	J. TOBIN	D	4-5-57	13388-37-					
40	N. CZYZENSKI	D	1-25-57	13336-589-					

OPERATION	DATE	BY
PREPARED	11-8-72	EDDY
INKE	11-8-72	Bushnell
REVIEWED		
REVISED		