


ROUTE	COUNTY	PROJECT	CONTROL SECTION	SHEET NO.
US-24	WAYNE	62-27	62052	71

OPERATION	BY	DATE
DESIGNED	A. Schulte	3/10/69
POSTED	A. Schulte	4/1/69
CHECKED	Michael	2/26/69
REVISED		
REVISED		

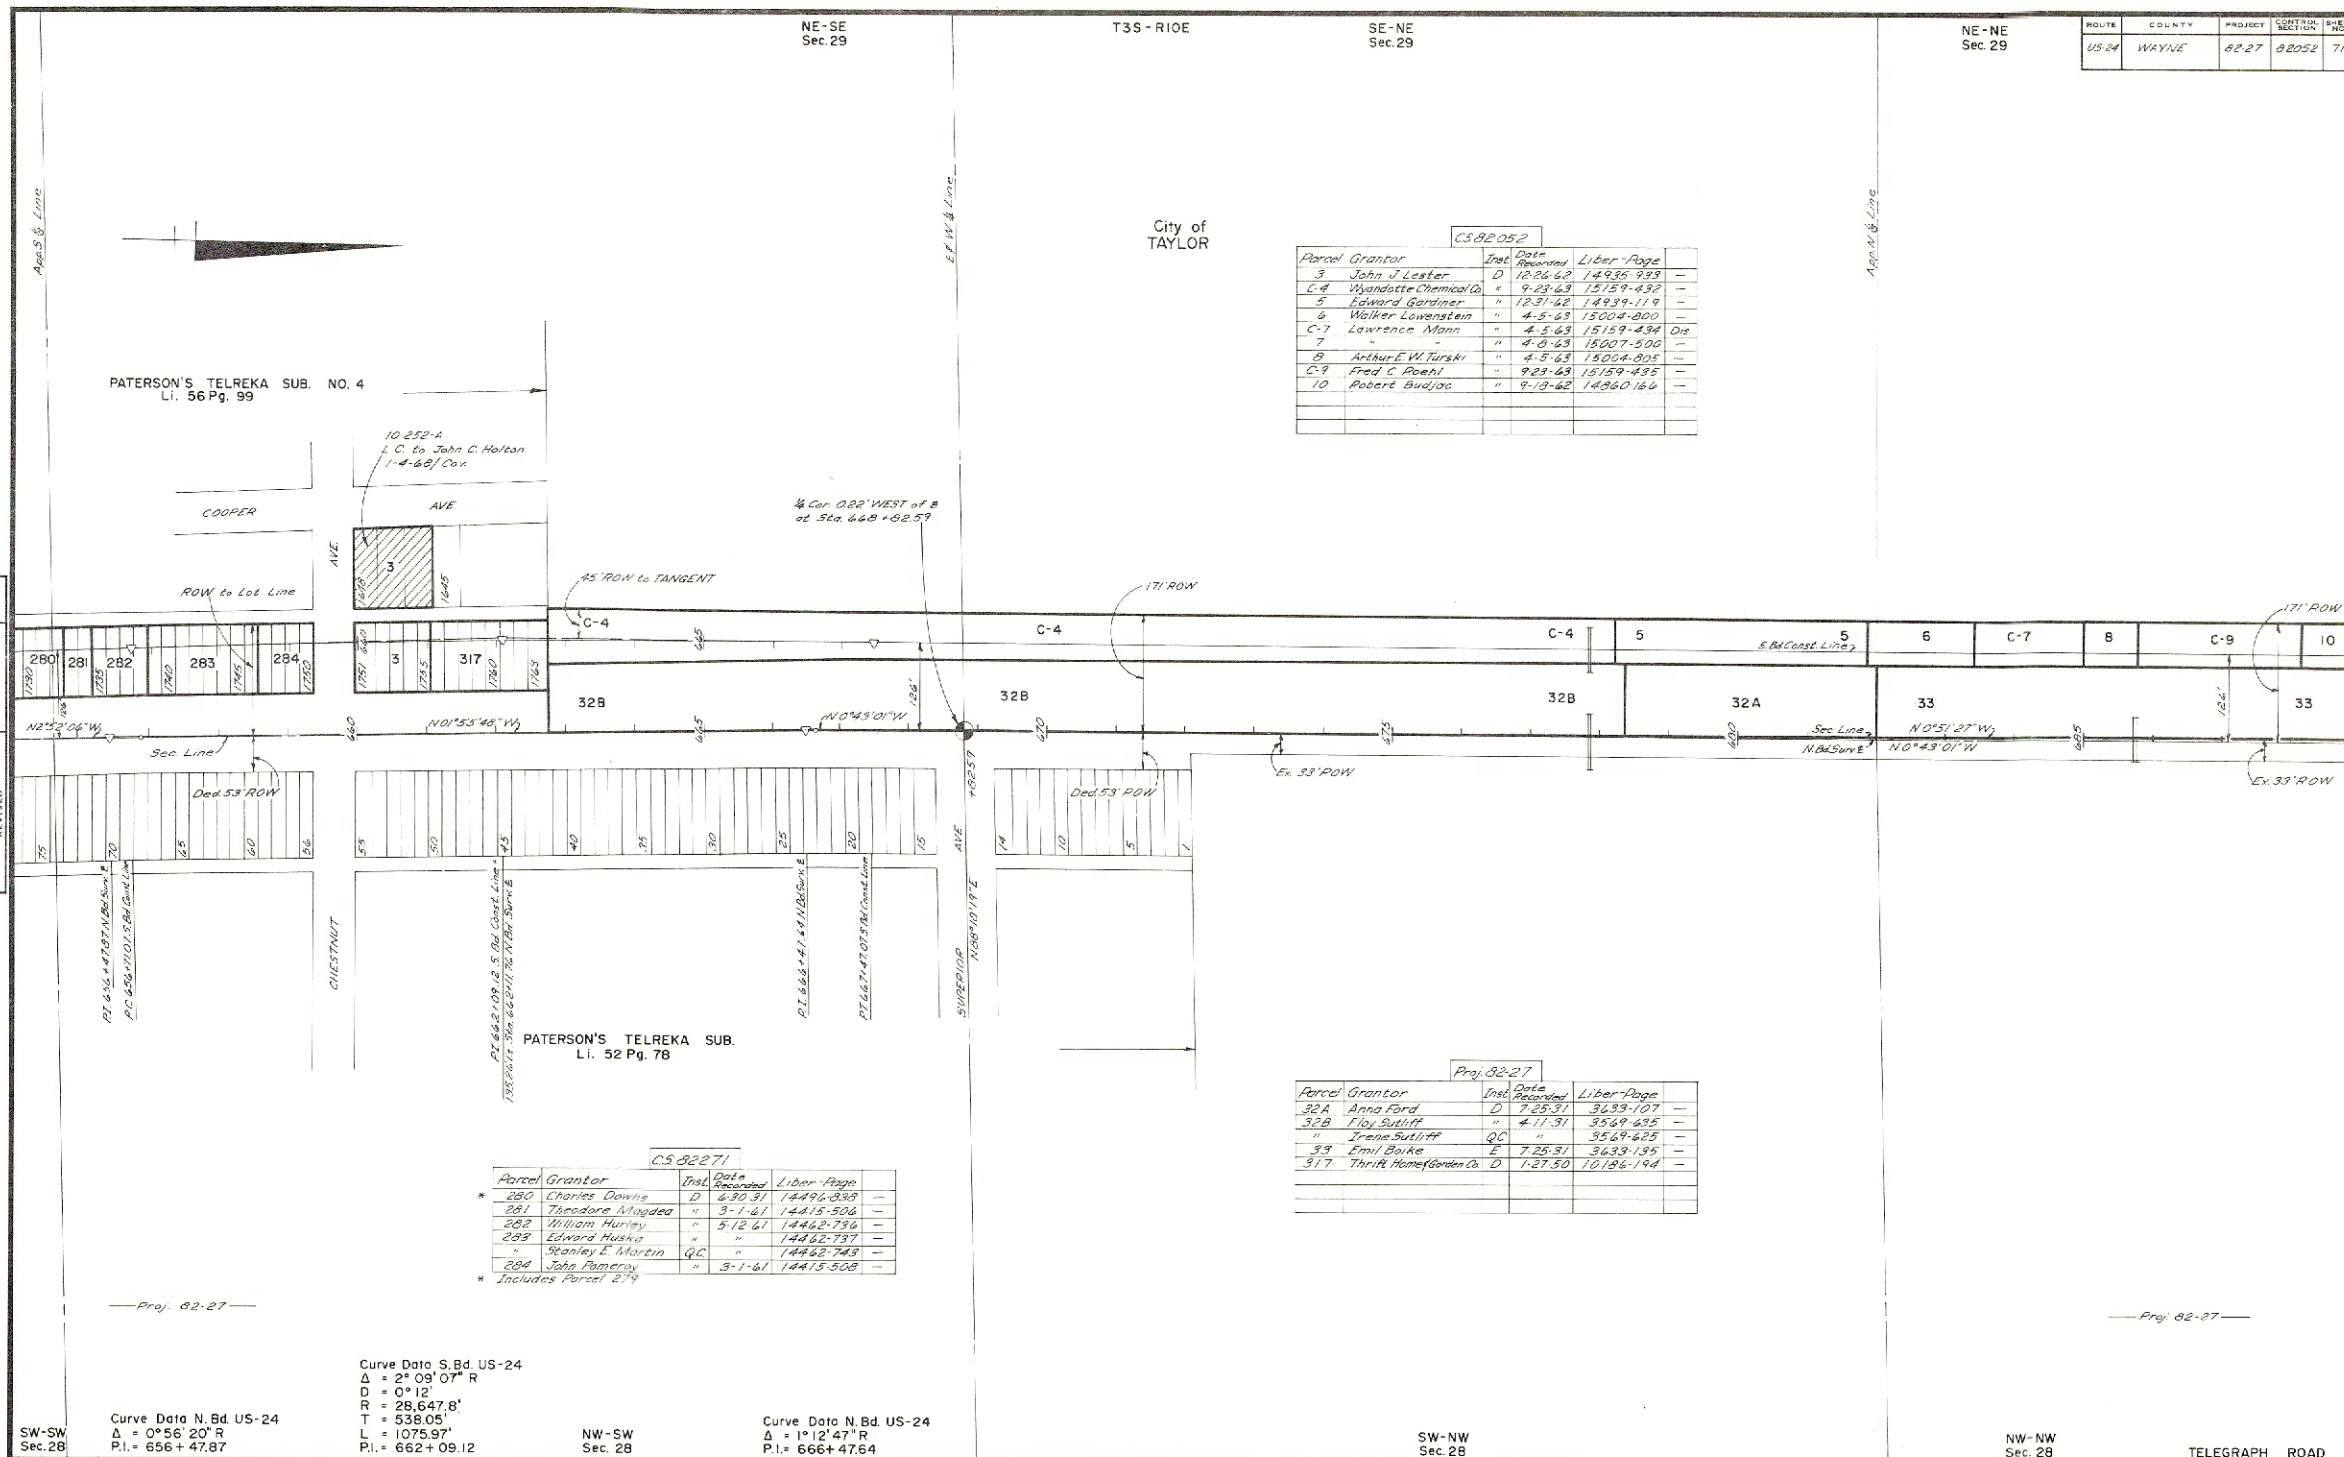

ROUTE	PROJECT	CONTROL SECTION	SHEET NO.
US-24	62-27	62052	71