


ROUTE	COUNTY	PROJECT	CONTROL SECTION	SHEET NO.
M-39	WAYNE		82192	193

FOR ROW on I-94
see sheet 37

OPERATION	BY	DATE
DRAWN	EDD	4-5-92
CHECKED	EDD	5-13-92
REVIEWED	EDD	5-13-92
REVISED		

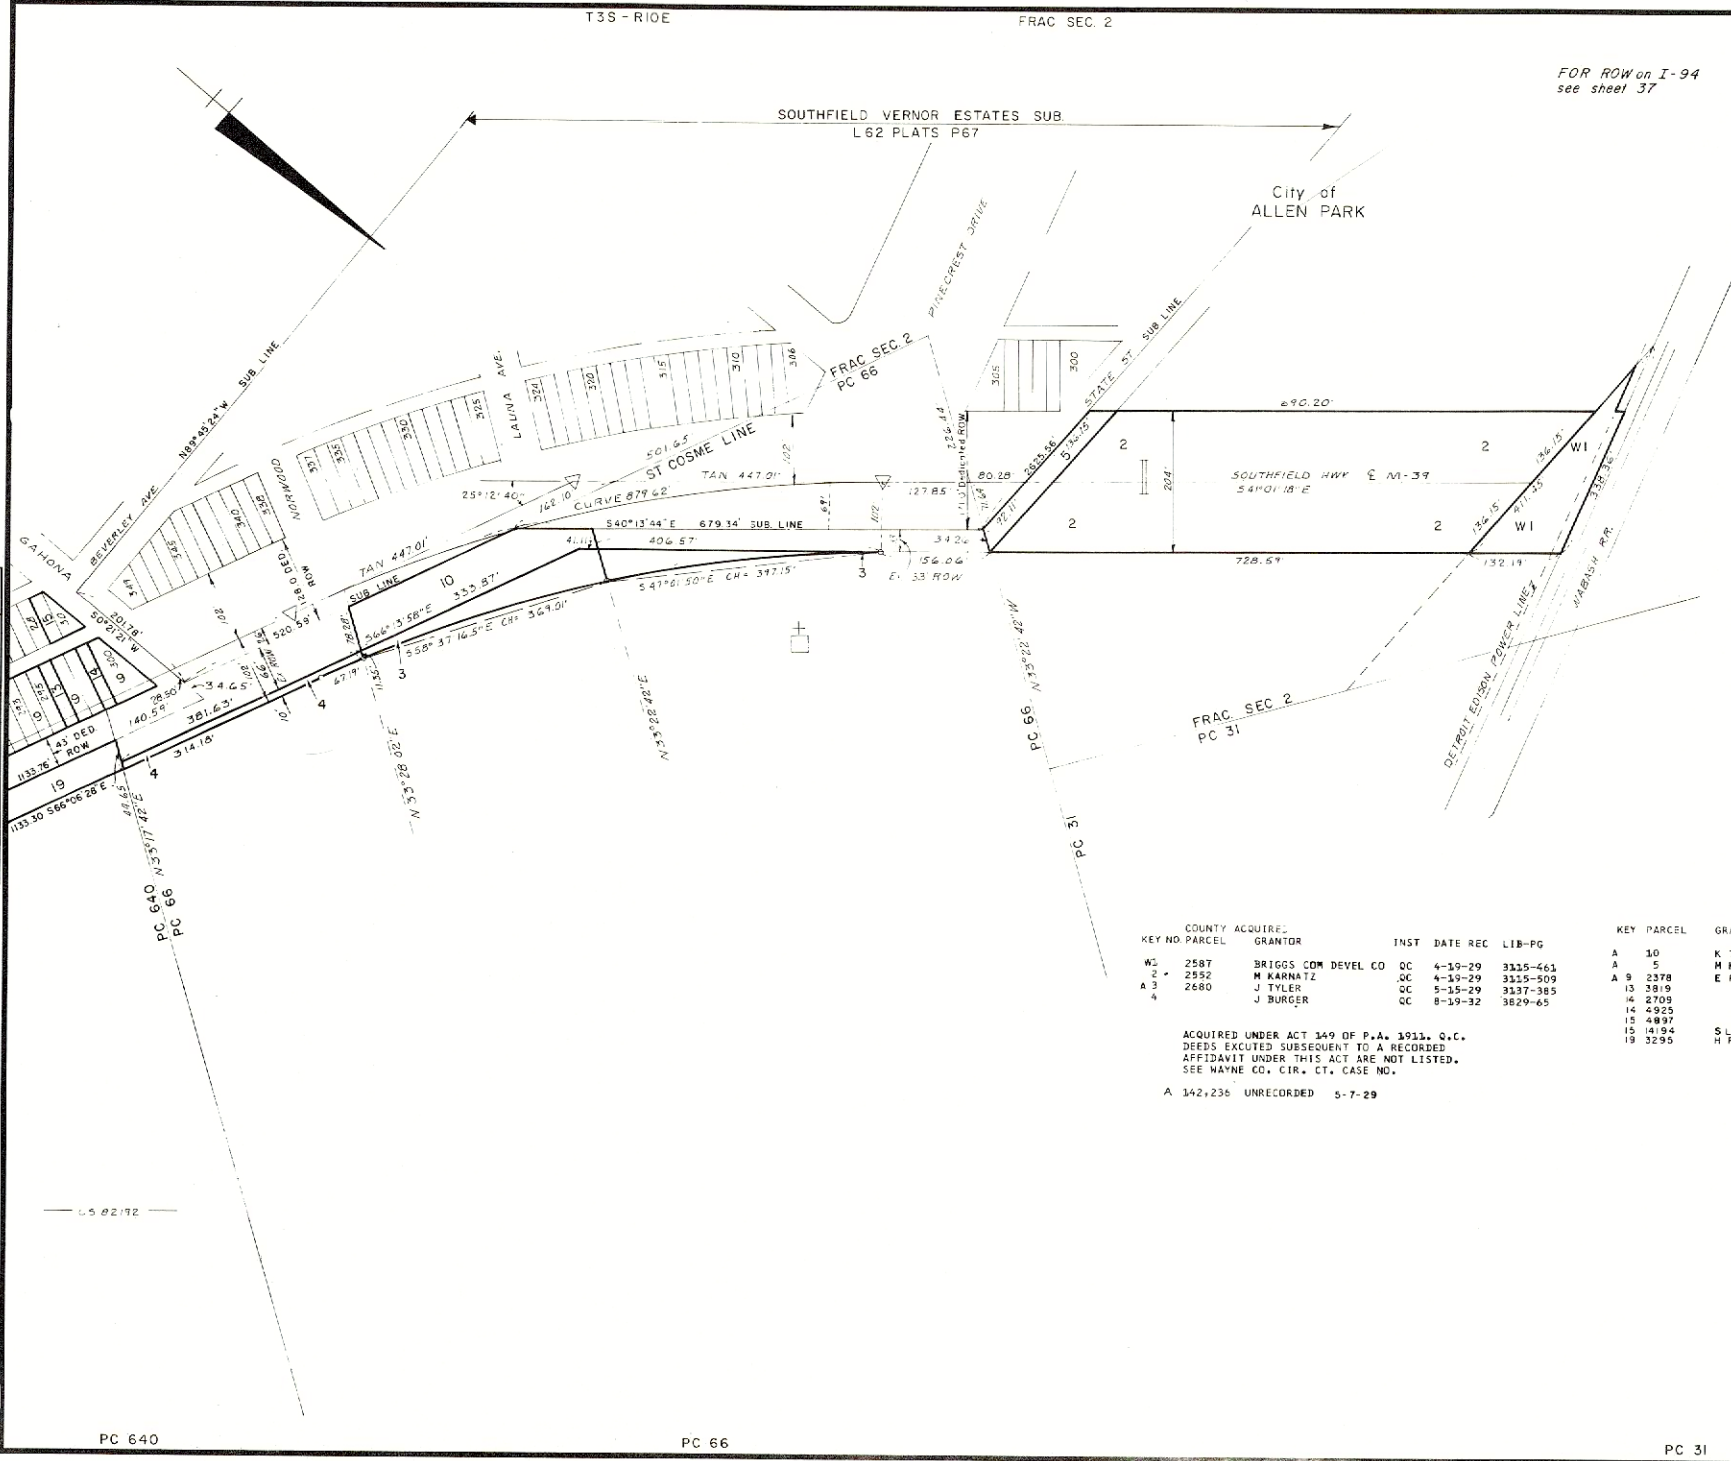

KEY NO. PARCEL	COUNTY ACQUIRED	GRANTOR	INST	DATE REC	LIB-PG	KEY PARCEL	GRANTOR	INST	DATE REC	LIB-PG
W 2587	BRIGGS COM DEVEL CO	QC	4-19-29	3315-461	A 10	K TURE	D			
W 2552	M KARNATZ	QC	4-19-29	3315-509	A 5	M KARNATZ	D			
A 2680	J TYLER	QC	5-15-29	3337-385	A 9	E FOX	D	8-17-29	3210-476	
	J BURGER	QC	8-19-32	3829-65	13	"	D	6-15-29	3160-195	
					14	2709	D	6-3-30	3393-319	
					15	4925	D	1-3-47	8405-575	
					15	1494	D	9-30-29	3238-575	
					19	5295	D			

ACQUIRED UNDER ACT 149 OF P.A. 3911, O.C.
DEEDS EXECUTED SUBSEQUENT TO A RECORDED
AFFIDAVIT UNDER THIS ACT ARE NOT LISTED.
SEE WAYNE CO. CIR. CT. CASE NO.

A 142,236 UNRECORDED 5-7-29

ROUTE	PROJECT	CONTROL SECTION	SHEET NO.
M-39		82192	193