


DATE	BY	OPERATION
8-27-71	EDDY	DRAWN
11-19-71		CHECKED
2-72	AUSMUNELL	REVISED
		REVISED

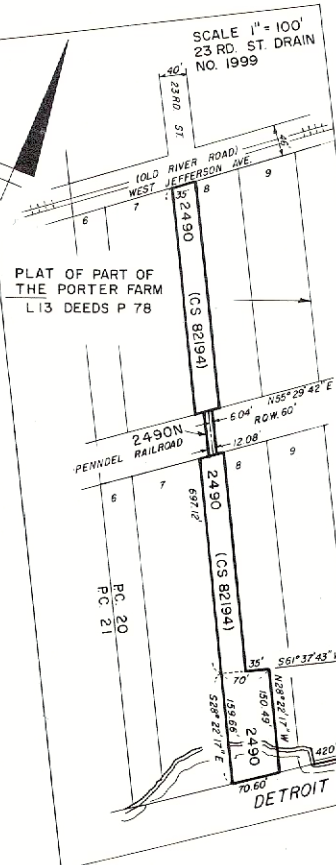


CONTROL SECTION	PARCEL	GRANTOR	INST	DATE REC	LIBER-PAGE
82194	2490	NICH CON GAS CO	D	1-9-67	16183-609
	2490N	PENNDL CO	E	6-10-69	17044-150

12 TH ST.

TRUMBULL AVE

JOHN C. LODGE

ROUTE	PROJECT	CONTROL SECTION	SHEET NO.
I-75	82-R-1	82195	120

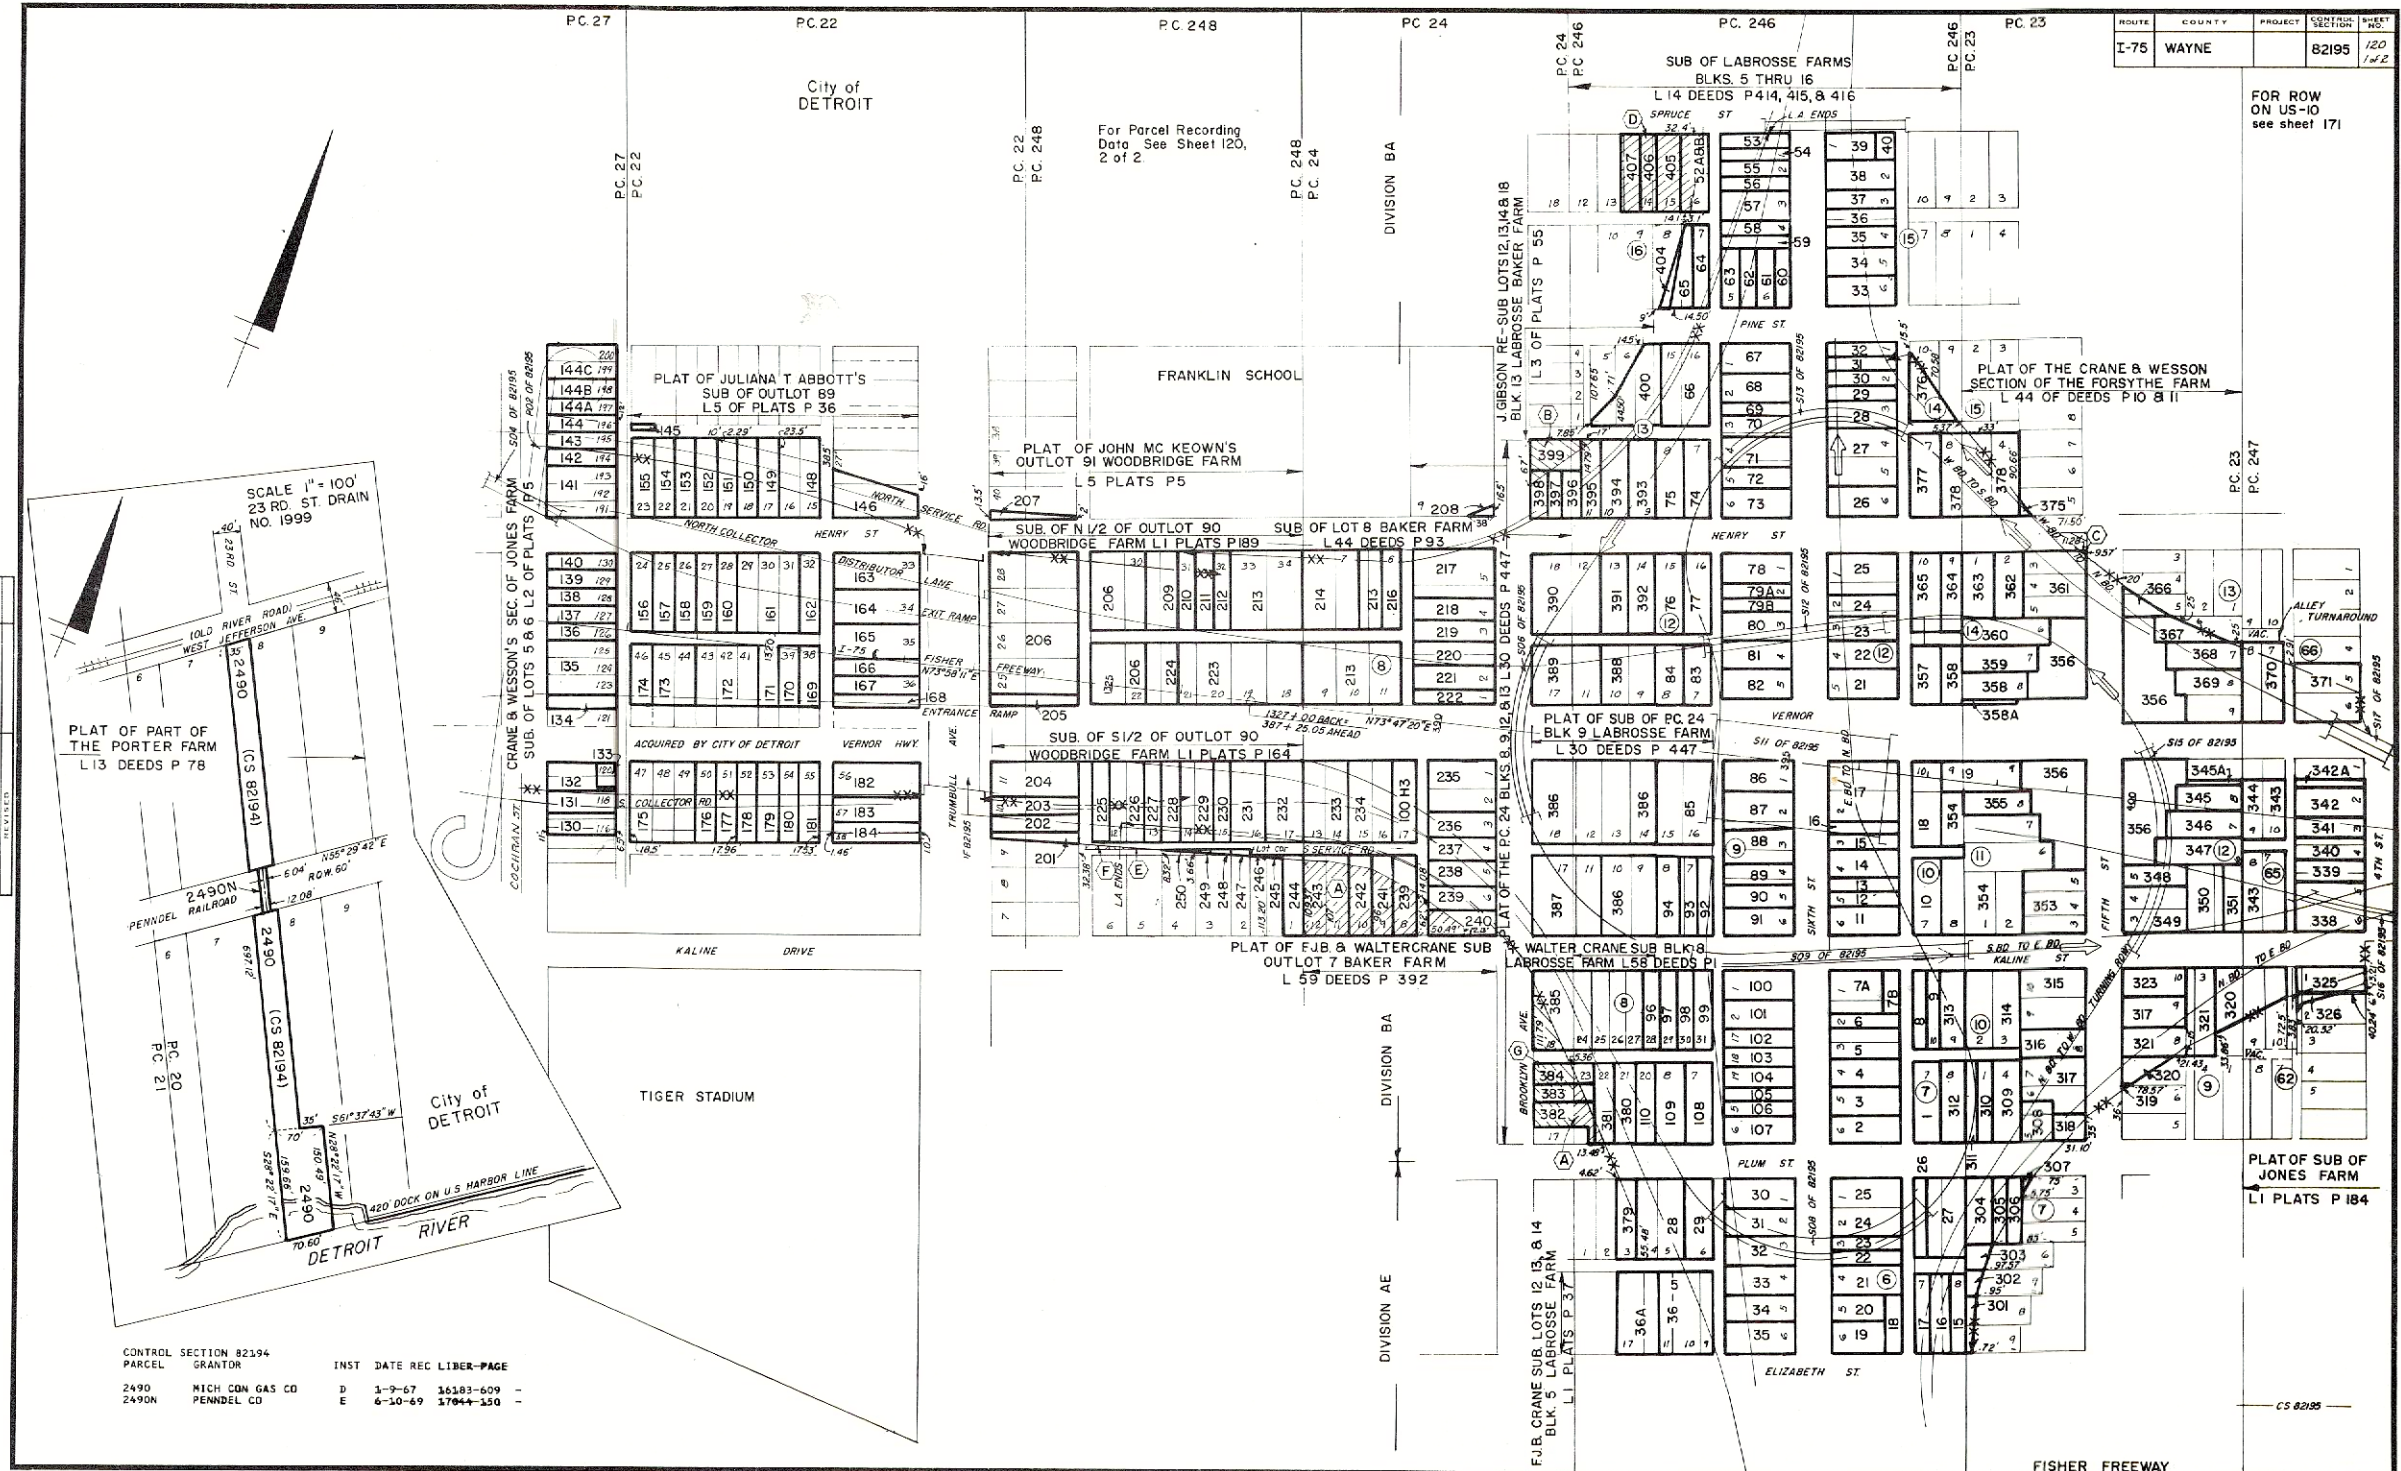

FOR ROW ON US-10 see sheet 171

PLAT OF SUB OF JONES FARM L1 PLATS P 184

FISHER FREEWAY