


OPERATION	BY	DATE
DRAWN	A. Schmitt	9-9-69
POSTED	A. Schmitt	9-9-69
CHECKED	A. Schmitt	9-9-69
REVISED		
REVISED		
REVISED		

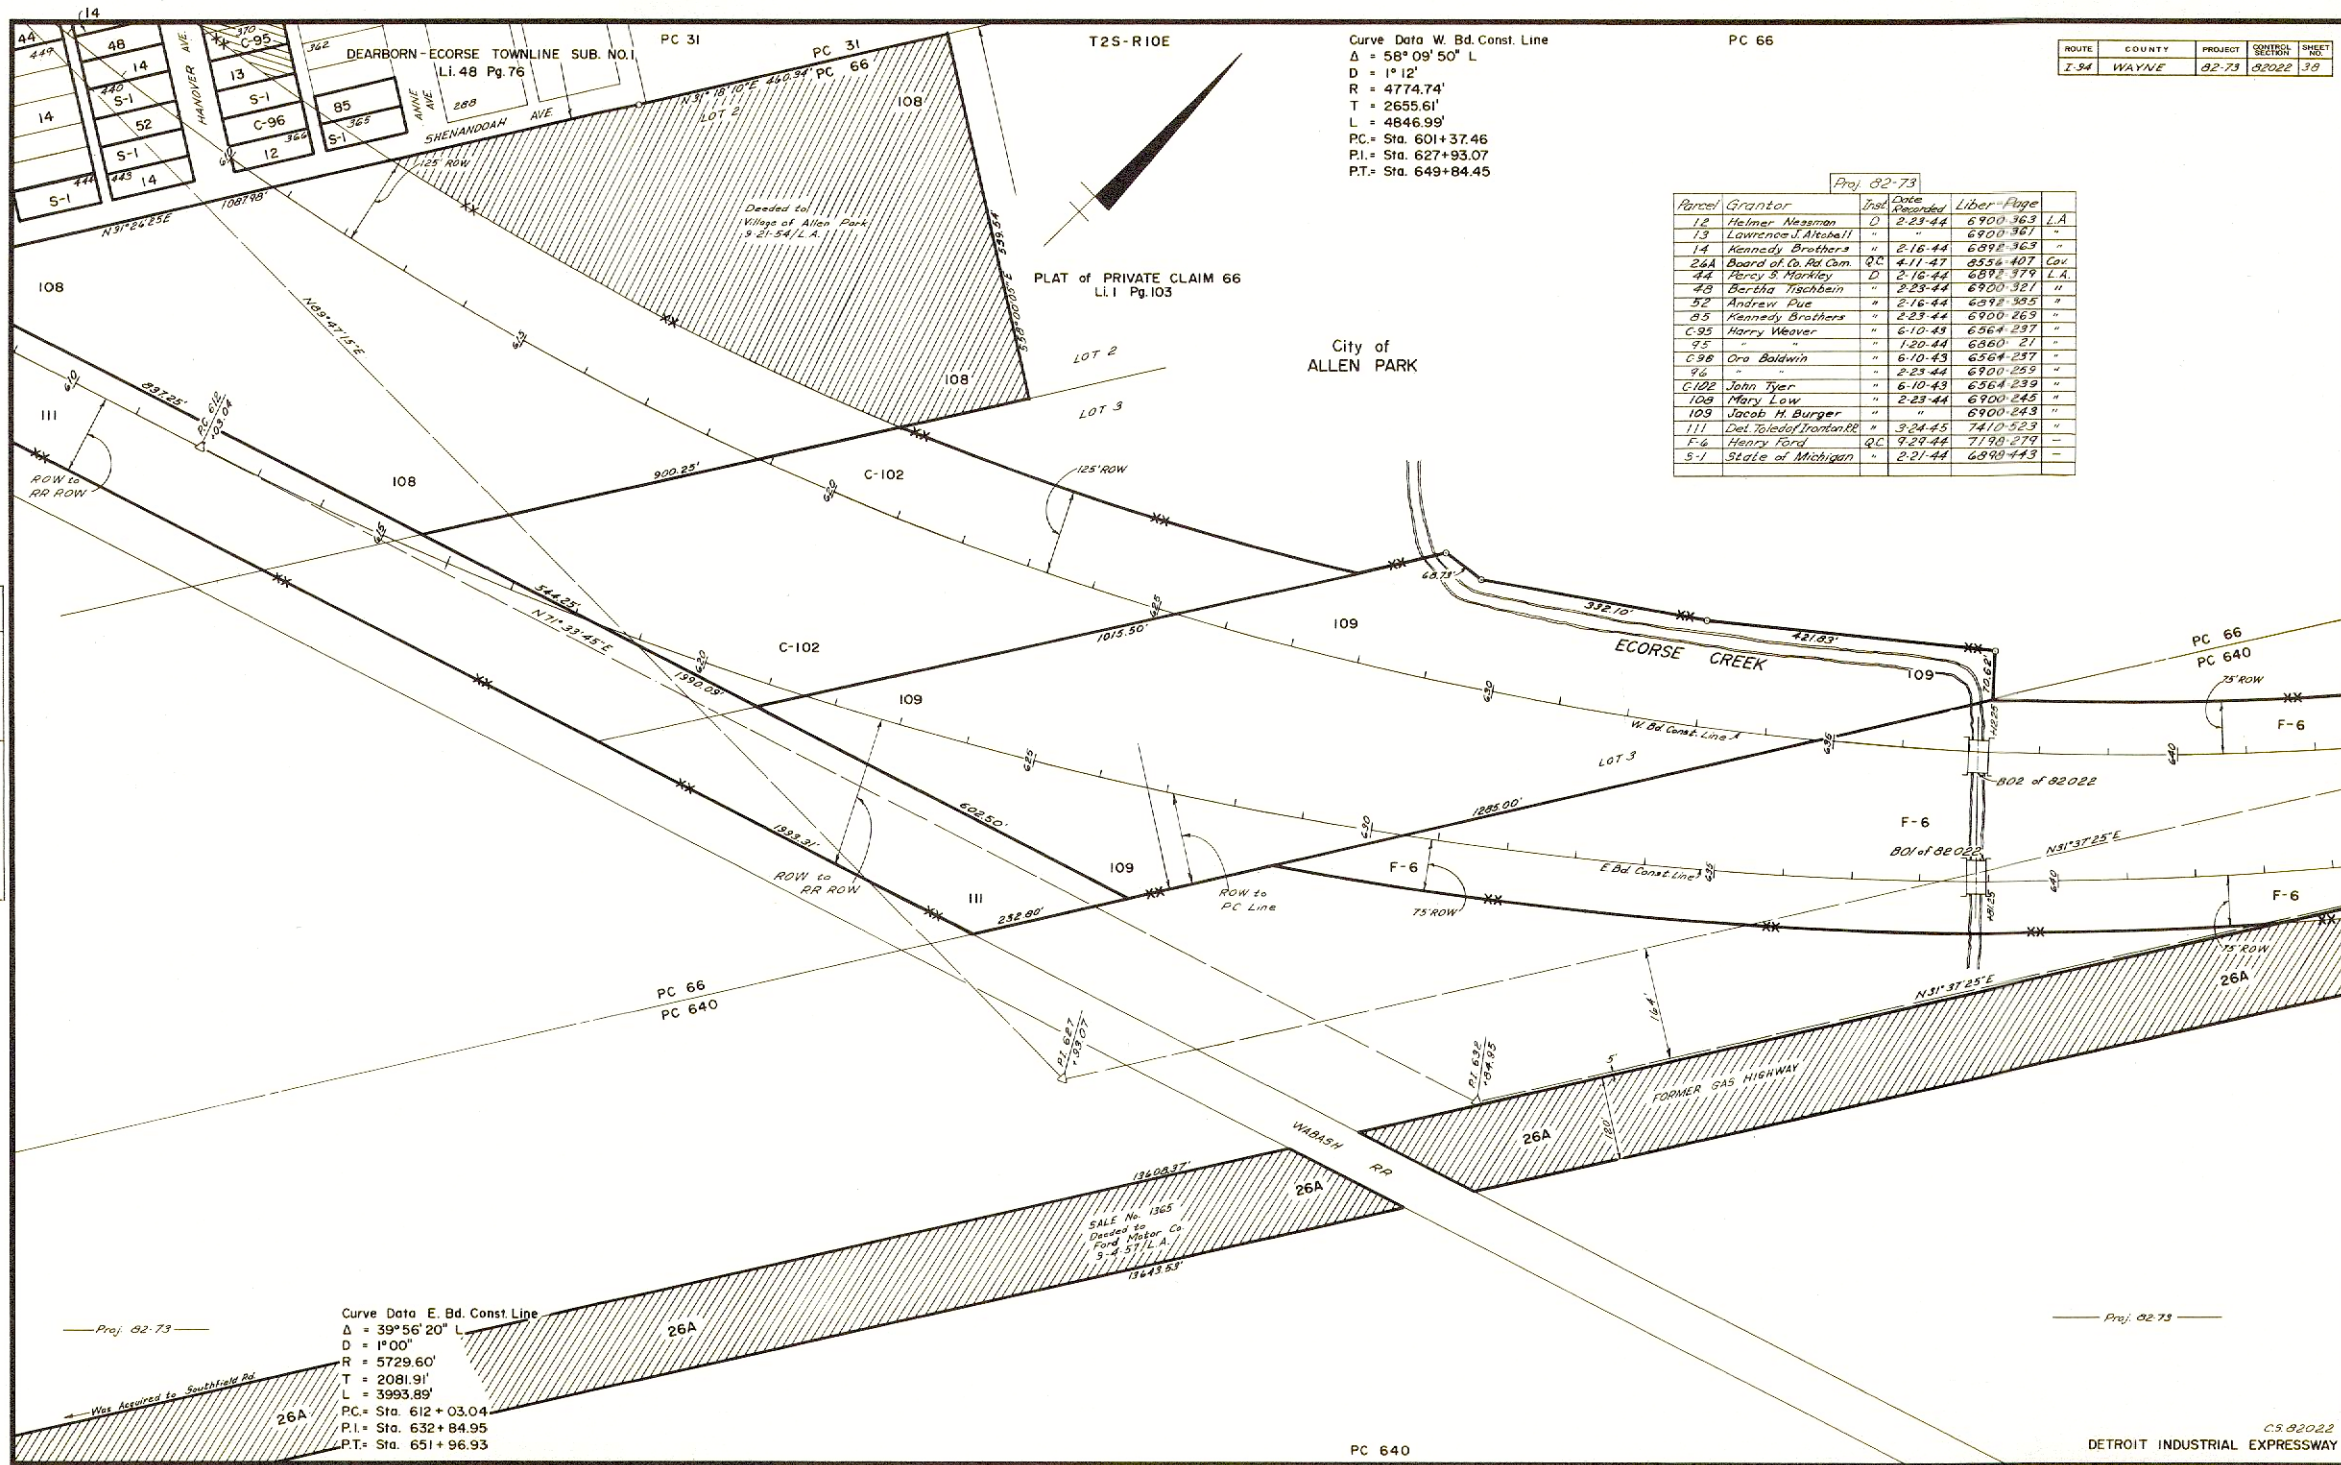

ROUTE	COUNTY	PROJECT	SECTION	SHEET NO.
I-94	WAYNE	82-73	82022	39

Parcel	Grantor	Inst.	Date	Liber-Page
12	Helmer Nassman	D	2-23-44	6900-363 L.A.
13	Lawrence J. Altschall	"	"	6900-361 "
14	Kennedy Brothers	"	2-16-44	6892-363 "
26A	Board of Co. Rd. Com.	QC	4-11-47	8534-407 Cov.
44	Hercy S. Mortley	D	2-16-44	6892-376 L.A.
45	Bertha Tschheim	"	2-23-44	6900-321 "
52	Andrew Due	"	2-16-44	6892-355 "
85	Kennedy Brothers	"	2-23-44	6900-269 "
C-95	Harry Weaver	"	6-10-43	6564-297 "
95	"	"	1-20-44	6860-271 "
C-98	Ora Baldwin	"	6-10-43	6564-297 "
96	"	"	2-23-44	6900-255 "
C-102	John Tyer	"	6-10-43	6564-239 "
109	Mary Low	"	2-23-44	6900-243 "
109	Jacob H. Burger	"	"	6900-243 "
111	Del. Toledo of Ironstone	RE	3-24-45	7410-523 "
F-6	Henry Ford	QC	9-29-44	7198-279 -
5-1	State of Michigan	"	2-21-44	6898-443 -

CS 82022
DETROIT INDUSTRIAL EXPRESSWAY

FILE NO.	ROUTE	PROJECT	SHEET NO.
82-R-1	I-94	82-73	39