

SE-SE
Sec. 14


NE-SE
Sec. 14

TIS-RIOE

SE-NE
Sec. 14

NE-NE
Sec. 14


ROUTE	COUNTY	PROJECT	SECTION	SHEET
11.99	WAYNE	-	82193	210

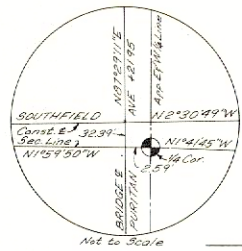

ROSEDALE PARK SUB. NO. 2
Li. 40 Pg. 46

ROSEDALE PARK SUB. NO. 9
Li. 50 Pg. 90

DATE	BY	REVISION
4-7-79	A. G. H. H.	1-1
5-1-79	A. G. H. H.	1-2
5-1-79	A. G. H. H.	1-3
5-1-79	A. G. H. H.	1-4
5-1-79	A. G. H. H.	1-5
5-1-79	A. G. H. H.	1-6
5-1-79	A. G. H. H.	1-7
5-1-79	A. G. H. H.	1-8
5-1-79	A. G. H. H.	1-9
5-1-79	A. G. H. H.	1-10

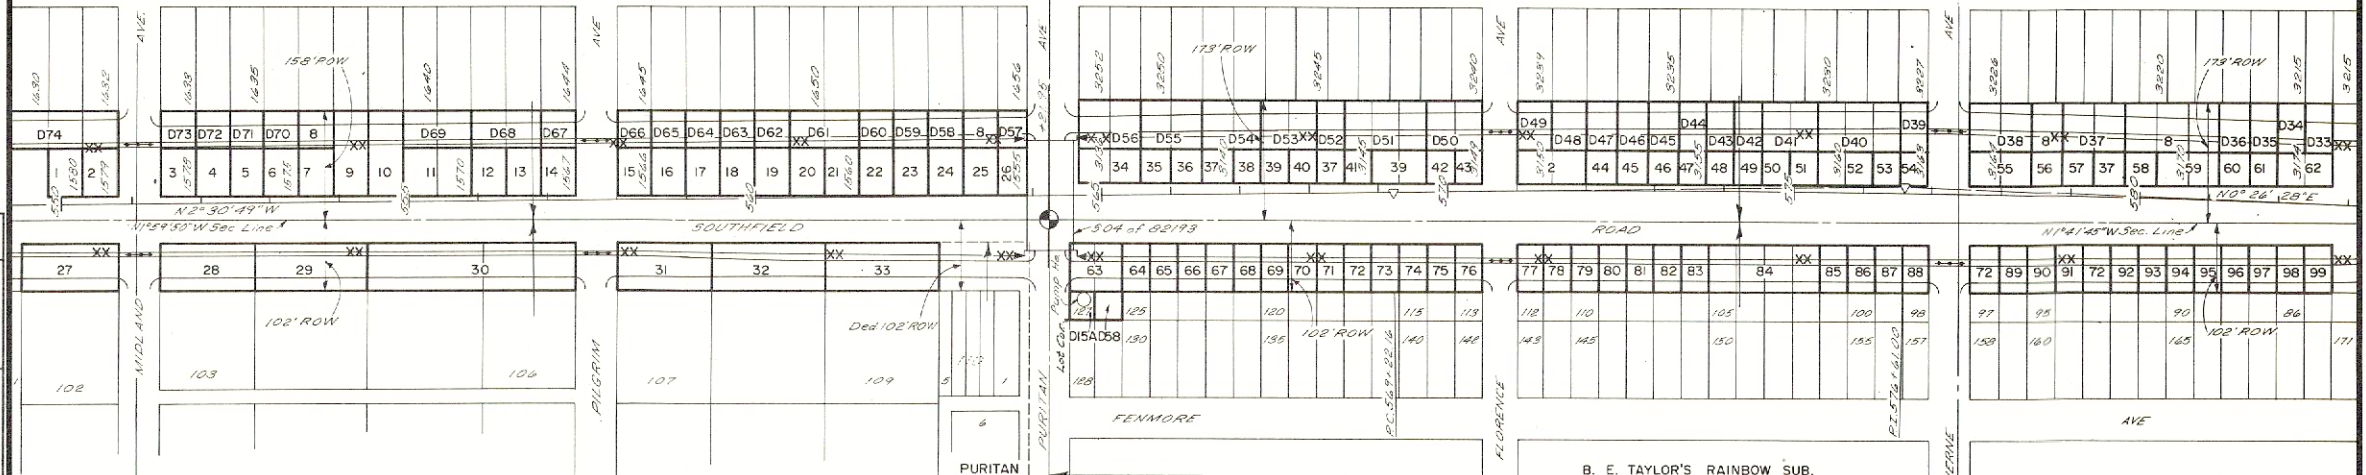

J. P. MILLER SUB.
Li. 29 Pg. 60

PURITAN
Li. 69 Pg. 2

B. E. TAYLOR'S RAINBOW SUB.
Li. 41 Pg. 75

KEY NO.	W.C. NO.	GRANTOR	INST.	DATE REC.	LIB-PG.
1.	D15A	J. GINN	"		
1.	D33	E. POOR	"		
1.	D34	J. HOLIDAY	"		
1.	D35	M. COOKE	"		
1.	D36	E. SHEEHY	"		
1.	D37	J. CHULICK	"	6-7-60	14222-117
1.	D38	F. KWILDS	"		
1.	D39	L. GAYNES	"		
1.	D40	H. SLOMAN	"		
1.	D41	H. SMITH	"		
1.	D42	T. DORALS	"		
1.	D43	C. HORTON	"		
1.	D44	A. DICKY	"		
1.	D45	H. BATTEN	"	7-7-60	14243-656
1.	D46	E. HENITT	"	7-27-60	14256-457
1.	D47	R. CARLSEN	"		
1.	D48	H. CONFER	"		
1.	D49	E. MC GRATH	"	8-11-60	14267-580
1.	D50	R. FAROUGH	"		
1.	D51	W. TENDRICK	"		
1.	D52	G. COOK	"		
1.	D53	V. CLARKE	"		
1.	D54	M. CHRISTENSEN	"		
1.	D55	C. PORTER	"		
1.	D56	C. WILSON	"		
1.	D57	R. BRYDEN	"		
1.	D58	CITY OF DETROIT	QC	7-29-59	14007-264
1.	D59	A. BEVIER	D	4-20-60	14191-522
1.	D60	T. SENDRAK	"		
1.	D61	T. BEDDROK	"		
1.	D62	L. STANDER	"		
1.	D63	G. HOFFMAN	"	3-31-60	14179-531
1.	D64	R. BARKER	"	7-27-60	14256-458
1.	D65	H. TOSIAN	"		
1.	D66	H. BALDWIN	"		
1.	D67	C. HOLCOMB	"	3-31-60	14179-530
1.	D68	W. SESTOK	"		
1.	D69	M. FORSYTH	"		
1.	D70	R. GRAUBNER	"		
1.	D71	J. BURGESS	"		
1.	D72	H. GORTICIAN	"		
1.	D73	R. BONINI	"		
1.	D74	B. HOWARD	"		

KEY NO.	W.C. NO.	GRANTOR	INST.	DATE REC.	LIB-PG.
1.	8913	M. WHITNEY	"	12-17-36	4768-41
2.	8263	W. COURIE	"	9-21-34	4234-465
3.	6568	H. SLOCUM	"	6-15-31	3607-379
4.	5545	B. DAME	"	3-28-31	3559-55
5.	6287	H. STREATOR	"	8-6-31	3586-381
6.	8823	F. BOURQUIN	"	3-9-36	4635-66
7.	8606	H. HERRIG	"	"	4634-587
8.	34052	SLOB	QC	10-14-46	6277-385
9.	8966	O. RASCH	D	1-30-37	4786-358
10.	8562	J. SCHLAF	"	2-1-36	4620-235
11.	9070	W. PARKER	"	5-24-37	4857-636
12.	3569	J. BRYCE	"	6-12-31	3605-549
13.	6806	R. BURGESS	"	7-1-31	3618-235
14.	8561	A. MONJAN	"	2-1-36	4620-233
15.	6528	H. HALEY	"	6-11-31	3605-527
16.	8386	B. WILLIAMS	"	4-2-35	4379-426
17.	6689	R. BARKER	"	6-17-31	3609-177
18.	6474	J. WEXLER	"	6-11-31	3605-547
19.	8253	F. HINCH	"	10-1-34	4238-389
20.	6152	E. GRACE	"	5-6-33	3583-563
21.	6978	J. DUNCAN	"	8-5-31	3638-117
22.	6978	W. MUFFAT	"	4-26-35	3638-115
23.	8387	W. BURTON	"	6-15-31	3607-359
24.	6590	L. BEARDSLEE	"	7-1-31	3618-255
25.	6792	G. VERBANIC	"	5-6-33	3584-303
26.	6228	F. ENGLS	"	10-13-38	5088-584
27.	9723	BRIGGS KESSLER CO	"	7-13-37	4881-148
28.	9133	C. FENWICK	"	10-7-37	4919-575
29.	6953	J. BOWLES	"	8-5-31	3638-103
30.	6549	N. JONES	"	6-11-31	3605-499
31.	6784	G. BOWLES	"	"	3606-205
32.	9244	W. SHIEK	"	10-16-37	4924-460

KEY NO.	W.C. NO.	GRANTOR	INST.	DATE REC.	LIB-PG.
34.	8795	C. WILSON	"	8-11-36	4706-619
35.	6430	J. GERSTING	"	6-11-31	3606-71
36.	8799	C. PORTEOUS	"	8-11-36	4706-617
37.	6163	A. SHELLEN	"	5-6-31	3583-577
38.	8541	E. SHELLEN	"	12-30-35	4605-134
39.	6530	J. BRIMAGE	"	6-11-31	3606-59
40.	6522	H. CORNELL	"	"	3605-531
41.	8543	G. INGERSOLL	QC	12-30-35	4605-39
42.	6804	F. DALY	D	7-1-31	3618-237
43.	6979	W. FOX	"	8-5-31	3638-173
44.	8865	E. SHELLEN	"	10-27-36	4745-538
45.	6489	E. SMITH	"	6-11-31	3605-533
46.	6133	H. BATTEN	"	5-6-31	3583-565
47.	6273	J. FITZGERALD	"	"	3584-347
48.	6583	B. FRASER	"	"	3583-569
49.	8620	J. KITSON	"	3-9-36	4634-591
50.	6493	B. STICKNEY	"	6-11-31	3605-581
51.	6743	V. PRYBYG	"	6-17-31	3609-223
52.	6485	D. DAVIES	"	6-11-31	3605-579
53.	6234	H. RNDORFF	"	5-6-31	3584-343
54.	8804	D. GAYNES	"	8-8-36	4706-113
55.	6766	H. PRIGO	"	6-20-31	3613-131
56.	6883	F. SHELLEN	"	5-6-31	3584-345
57.	8473	E. SHELLEN	"	9-26-35	4516-540
58.	6732	E. BOUGHARD	"	6-17-31	3609-179
59.	6802	G. GRANT	"	6-11-31	3606-17
60.	6579	E. SHEEHY	"	6-15-31	3607-343
61.	6464	F. RIGGS	"	6-11-31	3605-585
62.	6873	V. RIGGOLD	"	6-15-31	3607-339
63.	6182	B. TAYLOR	"	5-6-31	3583-569
64.	8773	J. AGNITCH	"	2-17-37	4809-104
65.	8267	MC GUIRE P K LD CO	"	9-21-34	4234-459
65.	10523	A. MCRDOCK	"	2-5-40	5356-507

KEY NO.	W.C. NO.	GRANTOR	INST.	DATE REC.	LIB-PG.
66.	8082	B. TAYLOR	D	11-21-33	4045-415
67.	6063	"	"	4-8-31	3568-285
68.	8999	W. CUTLER	"	3-29-37	4827-580
69.	9086	G. AITHAUSER	"	6-10-37	4866-403
70.	6746	J. SCHAEFER	"	6-17-31	3609-215
71.	8946	E. AUDLEY	"	3-29-37	4785-400
72.	6085	B. TAYLOR	"	5-6-31	3583-617
73.	6181	"	"	"	3583-591
74.	8903	A. BAUGH	QC	11-30-36	4759-607
75.	9599	W. SLATTERY	D	6-14-38	5031-268
76.	6027	E. MC KECHNEY	"	4-8-31	3568-249
77.	6749	B. TAYLOR	"	8-20-31	3613-149
78.	8081	"	"	11-21-33	4045-399
79.	6062	"	"	4-8-31	3568-291
80.	6122	C. FALCONBRIDGE	"	5-6-31	3583-585
81.	9109	L. EDWARDS	"	7-13-37	4883-152
82.	6217	UNION GUARDIAN TRUST	"	5-6-31	3584-323
83.	6179	C. BERNARD	"	"	3583-599
84.	6401	J. YUERGERS	"	6-11-31	3524-167
85.	6245	A. ROULO	"	5-6-31	3584-327
86.	8961	F. KWILDS	"	2-17-37	4809-102
87.	6311	R. EDWARDS	"	5-21-31	3592-43
88.	8364	M. GRIFFIN	"	3-8-35	4360-124
89.	6061	B. TAYLOR	"	4-8-31	3568-281
90.	6328	SHELLEN LD CO	"	5-21-31	3592-61
91.	6247	E. WELANDT	"	5-6-31	3584-325
92.	8622	F. ELLIOTT	"	2-13-36	4624-565
93.	6065	B. TAYLOR	"	4-8-31	3568-287
94.	8793	EQUITABLE TRUST CO	"	8-21-36	4711-182
95.	6079	B. TAYLOR	"	5-6-31	3583-571
96.	8259	F. HINCH	"	6-9-34	4239-267
97.	6064	B. TAYLOR	"	4-8-31	3568-289
98.	8829	A. VILLEROT	"	7-1-31	3618-257
99.	8957	L. KOHLER	"	2-9-37	4790-408

1. ACQUIRED UNDER ACT 349 OF P.A. 1911, G.C. DEEDS
EXECUTED SUBSEQUENT TO A RECORDED AFFIDAVIT UNDER
THIS ACT ARE NOT LISTED. SEE WAYNE CO CIR CT CASE
NO:
309,105 RECORDED 9-6-60 LIBER 14284 PAGE 860

Curve Data Const. C
Δ = 2° 57' 17" R
D = 0° 12'
R = 28,647.90'
T = 738.84'
L = 1477.36'
PI = 576 + 61.00

SW-NW
Sec. 13

SW-NW
Sec. 13

ROUTE PROJECT CONTROL SHEET
11.99 - 82193 210

82-R-1