



ROUTE	COUNTY	PROJECT	CONTROL SECTION	SHEET NO
I-94	WAYNE	82-64	82023	125

Excess Sales		
Perce	Grantee	Date
U	Cecil P. Marchas	4-16-58
V	Joseph Corgias	"
W	Joseph Witkowski	9-29-58
X	Julia Denczeczuk	5-4-59
Y	Edward C. Calkins	10-39-61
Z	Robert C. Lerma	6-17-70
AA	Sophie Gzowel	9-22-71

Curve Data Const.
 $\Delta = 16^\circ 54' 40''$ L
 $D = 1^\circ 00'$
 $R = 5729.65'$
 $T = 851.76'$
 $L = 1691.11'$
 $PI = 346 + 80.96$

City of
DETROIT

BURTON'S MICHIGAN AVE. SUB
Li. 29 Pg. 2

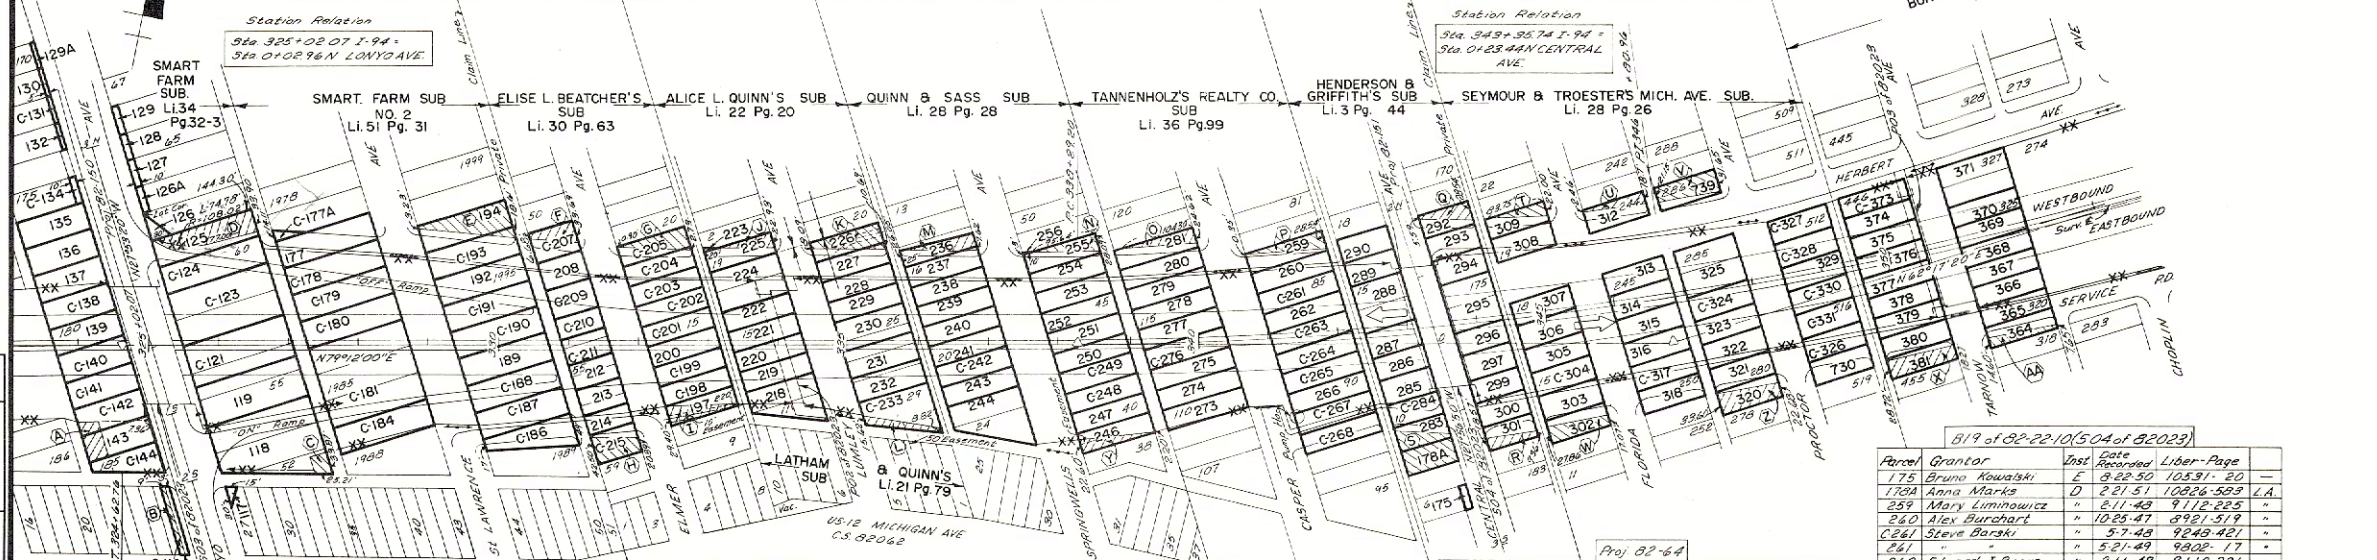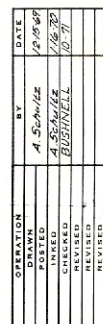

Proj: B2-64

Parcel	Grantor	Inst	Date Registered	Lib. - Age	
279	Edward Maciora	"	10-5-48	9497-568	1 A
280	Josef Krotky	D	"	9497-556	"
281	Edward Haggner	"	12-23-48	9486-529	"
312	George Widack	"	7-23-49	9381-192	"
313	John Gryby	"	7-20-49	9376-95	"
314	John T. Tate	"	8-9-49	9305-338	"
323	Joséphine Oak	"	2-2-49	91-152	"
316	John Szumanski	"	5-13-48	9271-125	"
	" Joseph Sanders	QC	"	9271-113	"
C.317	Mary Boyster	D	2-3-49	9661-409	"
318	Wayciech Palek	"	7-20-45	9376-93	"
320	Michael Kuvlos	"	6-21-45	9356-571	"
321	Frank Jozak	"	"	9326-589	"
322	Robert Rutkowski	"	4-20-49	9286-577	"
323	Walter Szymanski	"	6-21-48	9385-567	"
C.324	Felix Winter	"	2-28-49	9690-297	"
325	Frank Marc	"	7-20-48	9276-68	"
C.326	Edward C. Marks	"	2-28-49	9690-297	"
326	"	"	9-12-48	9460-177	"
C.327	Guy Grills	"	2-28-49	9690-297	"
327	"	"	5-2-49	9567-227	"
C.328	Steve Kuyss	"	2-28-49	9690-298	"
329	Nicholas Macan	"	10-5-48	9497-562	"
C.330	Stanley J. Garella	"	2-28-49	9690-298	"
331	Tillie Pawloski	"	"	9690-298	"
C.331	"	"	9-12-49	9460-179	"
332	John Penk	"	3-22-49	9723-63	"
335	Waltera Lepowicz	"	8-9-49	9741-17	"
346	Stanislaw M. Wlout	"	10-30-43	9053-435	"
347	Polagis Markiewicz	"	3-22-49	9723-44	"
368	Joseph Piskorz	"	8-4-49	9745-515	"
369	Walter Bloss	"	3-22-49	9723-91	"
370	Cosimir J. Woldrich	"	"	9723-91	"
	Victor Gorniak	"	8-4-49	9745-529	"
C.373	Joseph Blawie	"	8-9-49	9741-17	"
374	Ignacy Kozmowski	"	5-21-49	9802-144	"
375	Ignacy Gawarecki	"	3-22-49	9723-87	"
376	Thomas Juremski	"	"	9723-89	"
377	Bernard Skibicki	"	8-4-49	9745-543	"
378	Anna Rokita	"	"	9745-532	"
379	Stanley Pinta	"	5-21-49	9802-144	"
380	Joseph Kozmowski	"	8-4-49	9741-17	"
381	John Hindas	"	3-22-49	9723-93	"
750	Anna Nawrocki	"	10-6-48	9553-303	"
739	Frank Deneszczyk	"	7-8-48	9667-303	"

B19 of 82-22-10(504 of 82023)				
Parcel	Grantor	Inst	Date Recorded	Libers-Page
175	Bruno Kowalski	E	8-22-50	10531-20
178A	Anna Marks	D	2-21-51	10826-589
259	Mary Limonowicz	"	6-11-49	9112-255
260	Alex Burebach	"	10-25-47	9261-53
C661	Steve Baraki	"	5-2-48	9208-281
"	"	"	5-21-49	9260-17
262	Edward J Bogus	"	8-11-48	9112-221
C263	John Yanczuk	"	5-7-48	9248-421
263	"	"	11-5-48	9547-5
C264	Mary Yurkiewicz	"	5-7-48	9248-421
264	"	"	7-20-48	9376-113
C265	Frank Hajnacki	"	5-7-48	9248-422
265	Antoni M. Bop	"	11-5-48	9547-2
"	Frank Hajnacki	QC	"	9547-1
266	Ludwik Kowalski	D	2-11-49	9112-223
C267	Steve Carnegie	"	5-7-48	9248-422
C268	Carl Richter	"	5-7-48	9248-422
268	"	"	5-13-48	9271-109
269	Frank Welding	"	4-20-48	9220-79
C269A	Andrew Kurach	"	5-7-48	9248-423
269B	Lorenz Glad	"	5-18-48	9271-117
269C	John Monty	"	10-25-47	9491-511
297	Nelvie Mondro	"	8-6-48	9406-108
"	Edward J Wojnar	QC	7-23-48	9379-253
298	Salomeja Janeczak	D	2-11-48	9112-231
299	Taras Strok	"	4-20-49	9280-80
290	Michael Chern	"	6-11-48	9112-229
292	Michael Sandrowsky	"	"	9112-235
293	Charles W. Moses	"	5-20-49	9278-27
294	Charles W. Moses	QC	3-18-48	9169-67
295	John Wojcik	D	10-25-47	6921-513
"	Martin Moys	QC	"	6921-434
295	John Neubauer	D	2-11-48	9112-241
"	Minnie	QC	"	9112-219
296	Frank Karcewuski	"	"	9112-245
297	Sophia R. Chivitsky	"	10-25-47	6921-515
297A	Wladyslaw Streda	"	"	6921-517
300	Charles Chivitsky	"	"	6921-475
301	Mary Chmielowska	"	4-20-49	9280-76
"	Frances Cerna	QC	"	9280-89
302	Peter Dunajewski	D	10-25-47	6921-477
"	Louis Jankowski	QC	"	6921-428
303	Thomas Hynard	D	"	6921-479
C304	Casimir L. Lenard	"	5-7-48	9248-423
304	"	"	8-6-48	9248-423
304	John Szumilanski	"	10-25-47	6921-481
306	George Morris	"	8-11-48	9112-227
307	Frederic H Douglas	"	"	9112-239
308	Jozefa Jagodzianski	"	"	9112-239
309	Martha B. Miller	"	"	9112-237
"	Odo Grogulski	QC	"	9112-214

~~Proj 82-64~~

LONYO AVE.

CENTRAL AVE.

EDSEL FORD EXPRESSWAY

FILE NO.	82-R-1	ROUTE	PROJECT	CONTROL SECTION	SHEET NO.
		I-94	8264	82023	125