


OPERATION	BY	DATE
DRAWN	A. Schmitz	5-12
CHECKED	A. Schmitz	5-12
REVIEWED	B. Schmitz	5-12
REVISION		
1		
2		
3		
4		
5		
6		
7		
8		
9		
10		

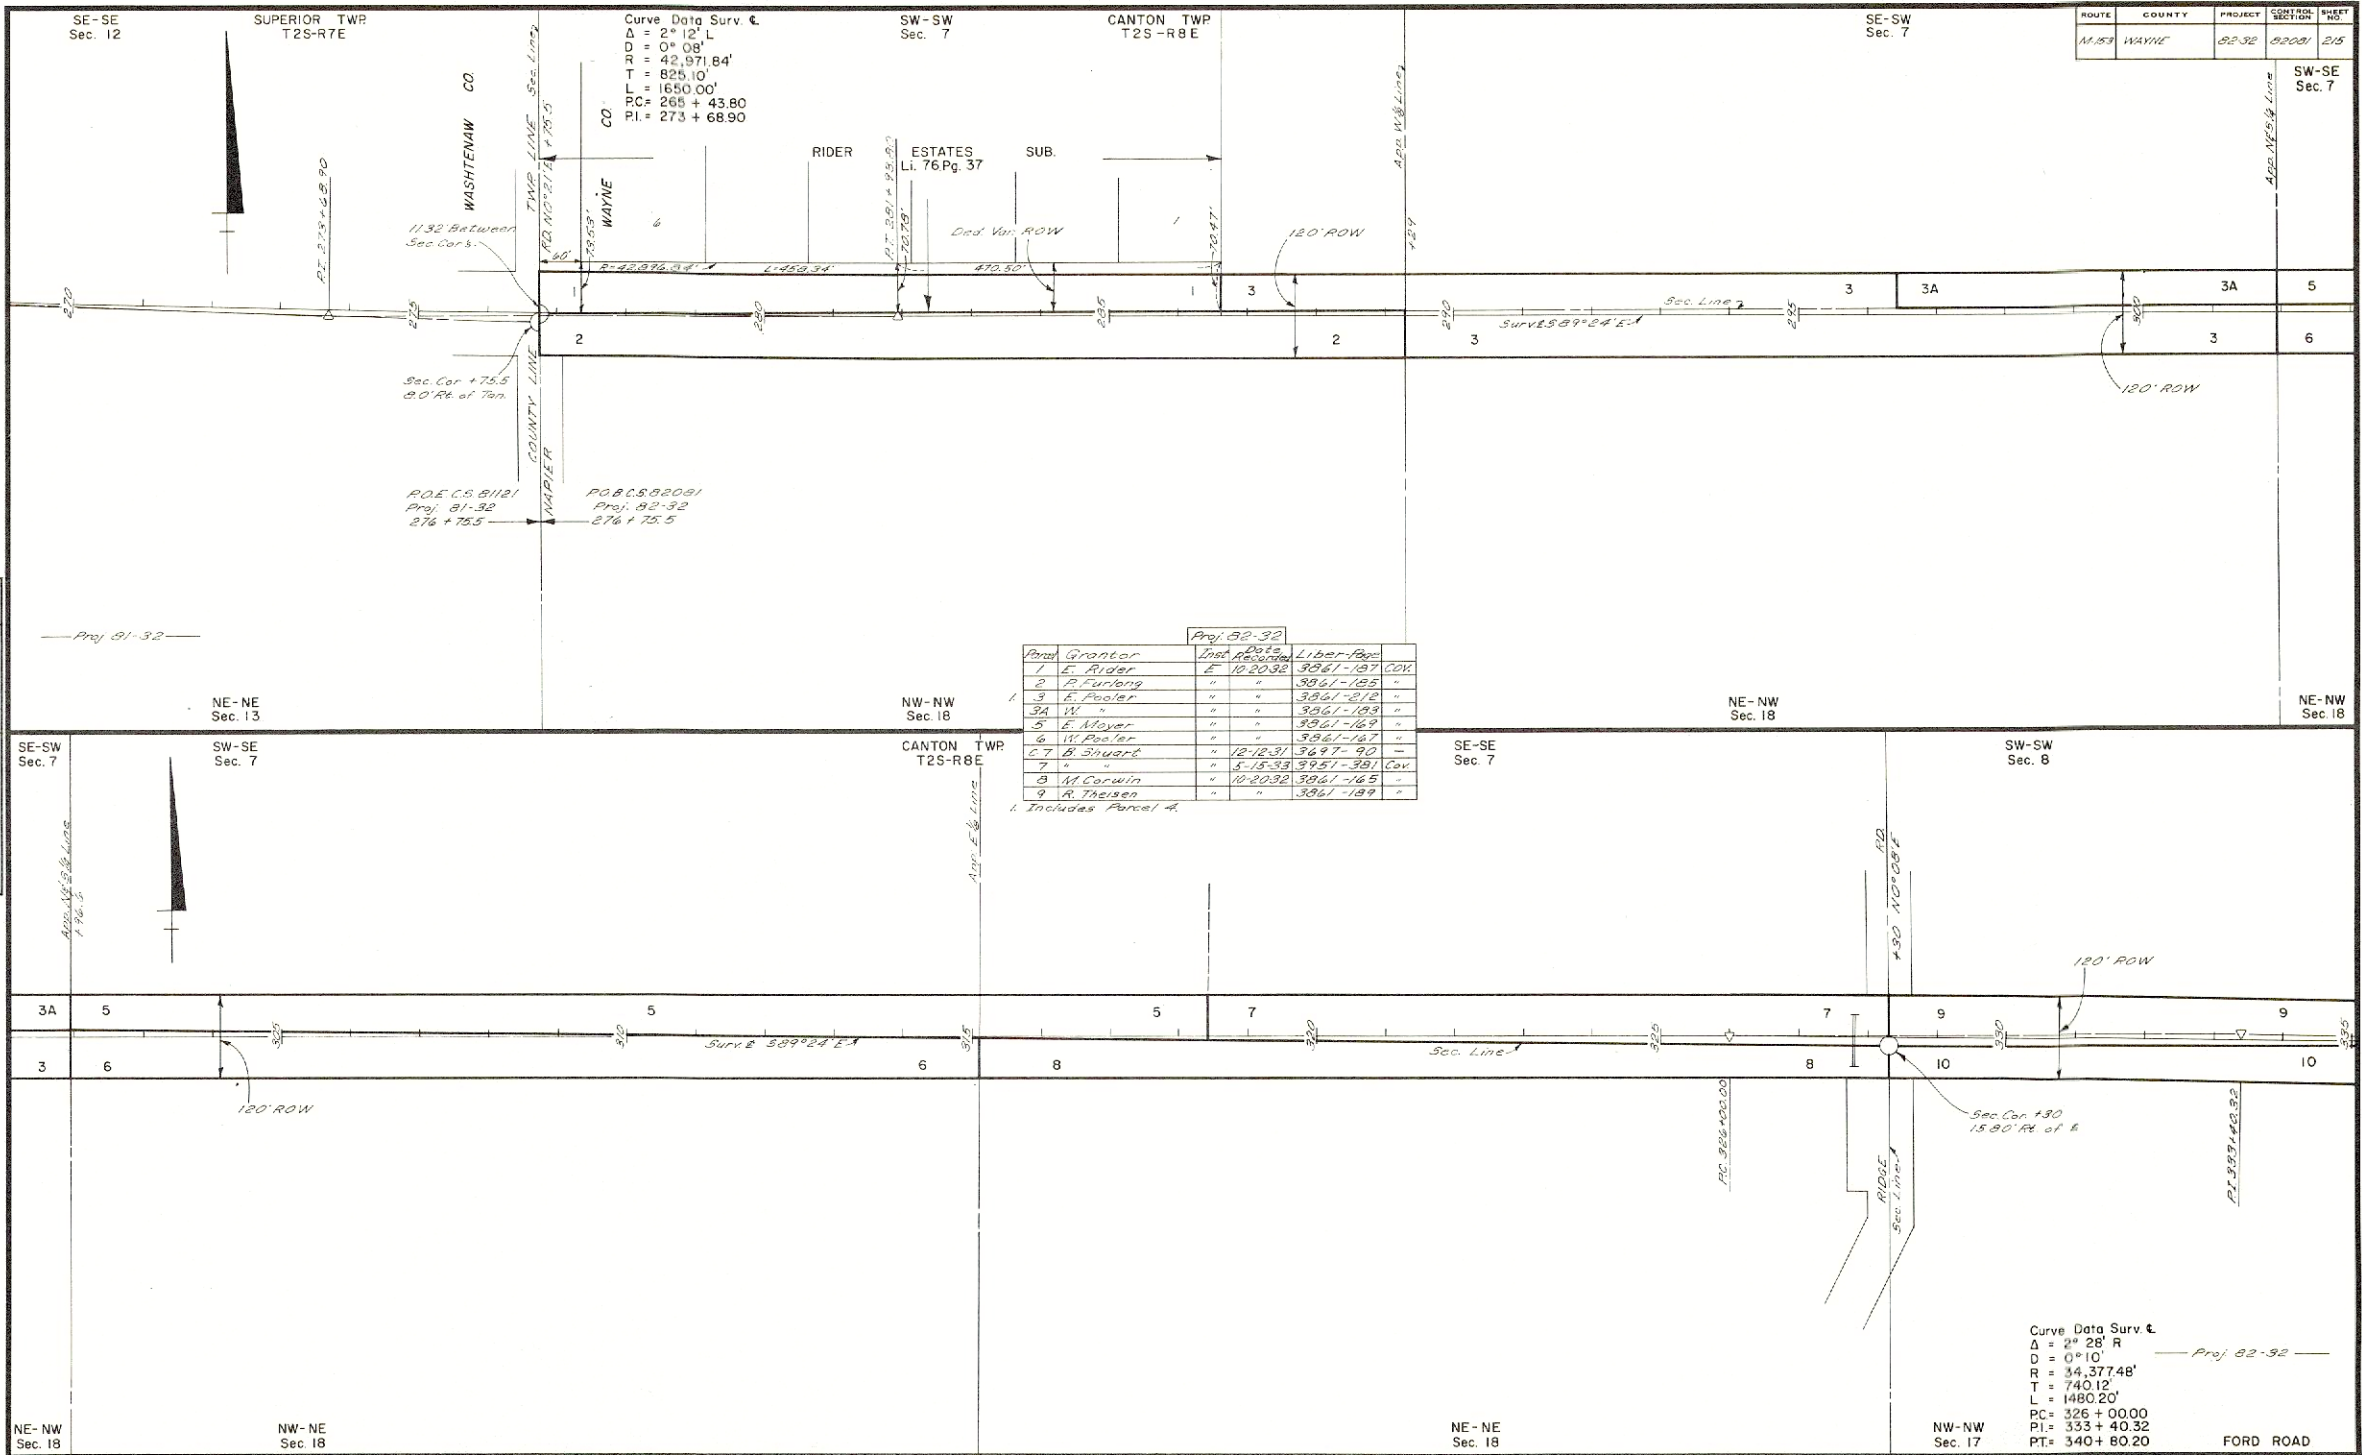

FILE NO.	ROUTE	PROJECT	CONTROL	SHEET
82-R-1	M-153	82-32	82031	2/5