


ROUTE	COUNTY	PROJECT	SECTION	SHEET NO.
M-39	WAYNE		82192	198

OPERATION	BY	DATE
POSTED	EDDY	5-23-92
LINKED	Aschmann	8-79
REVISED		
REVISED		

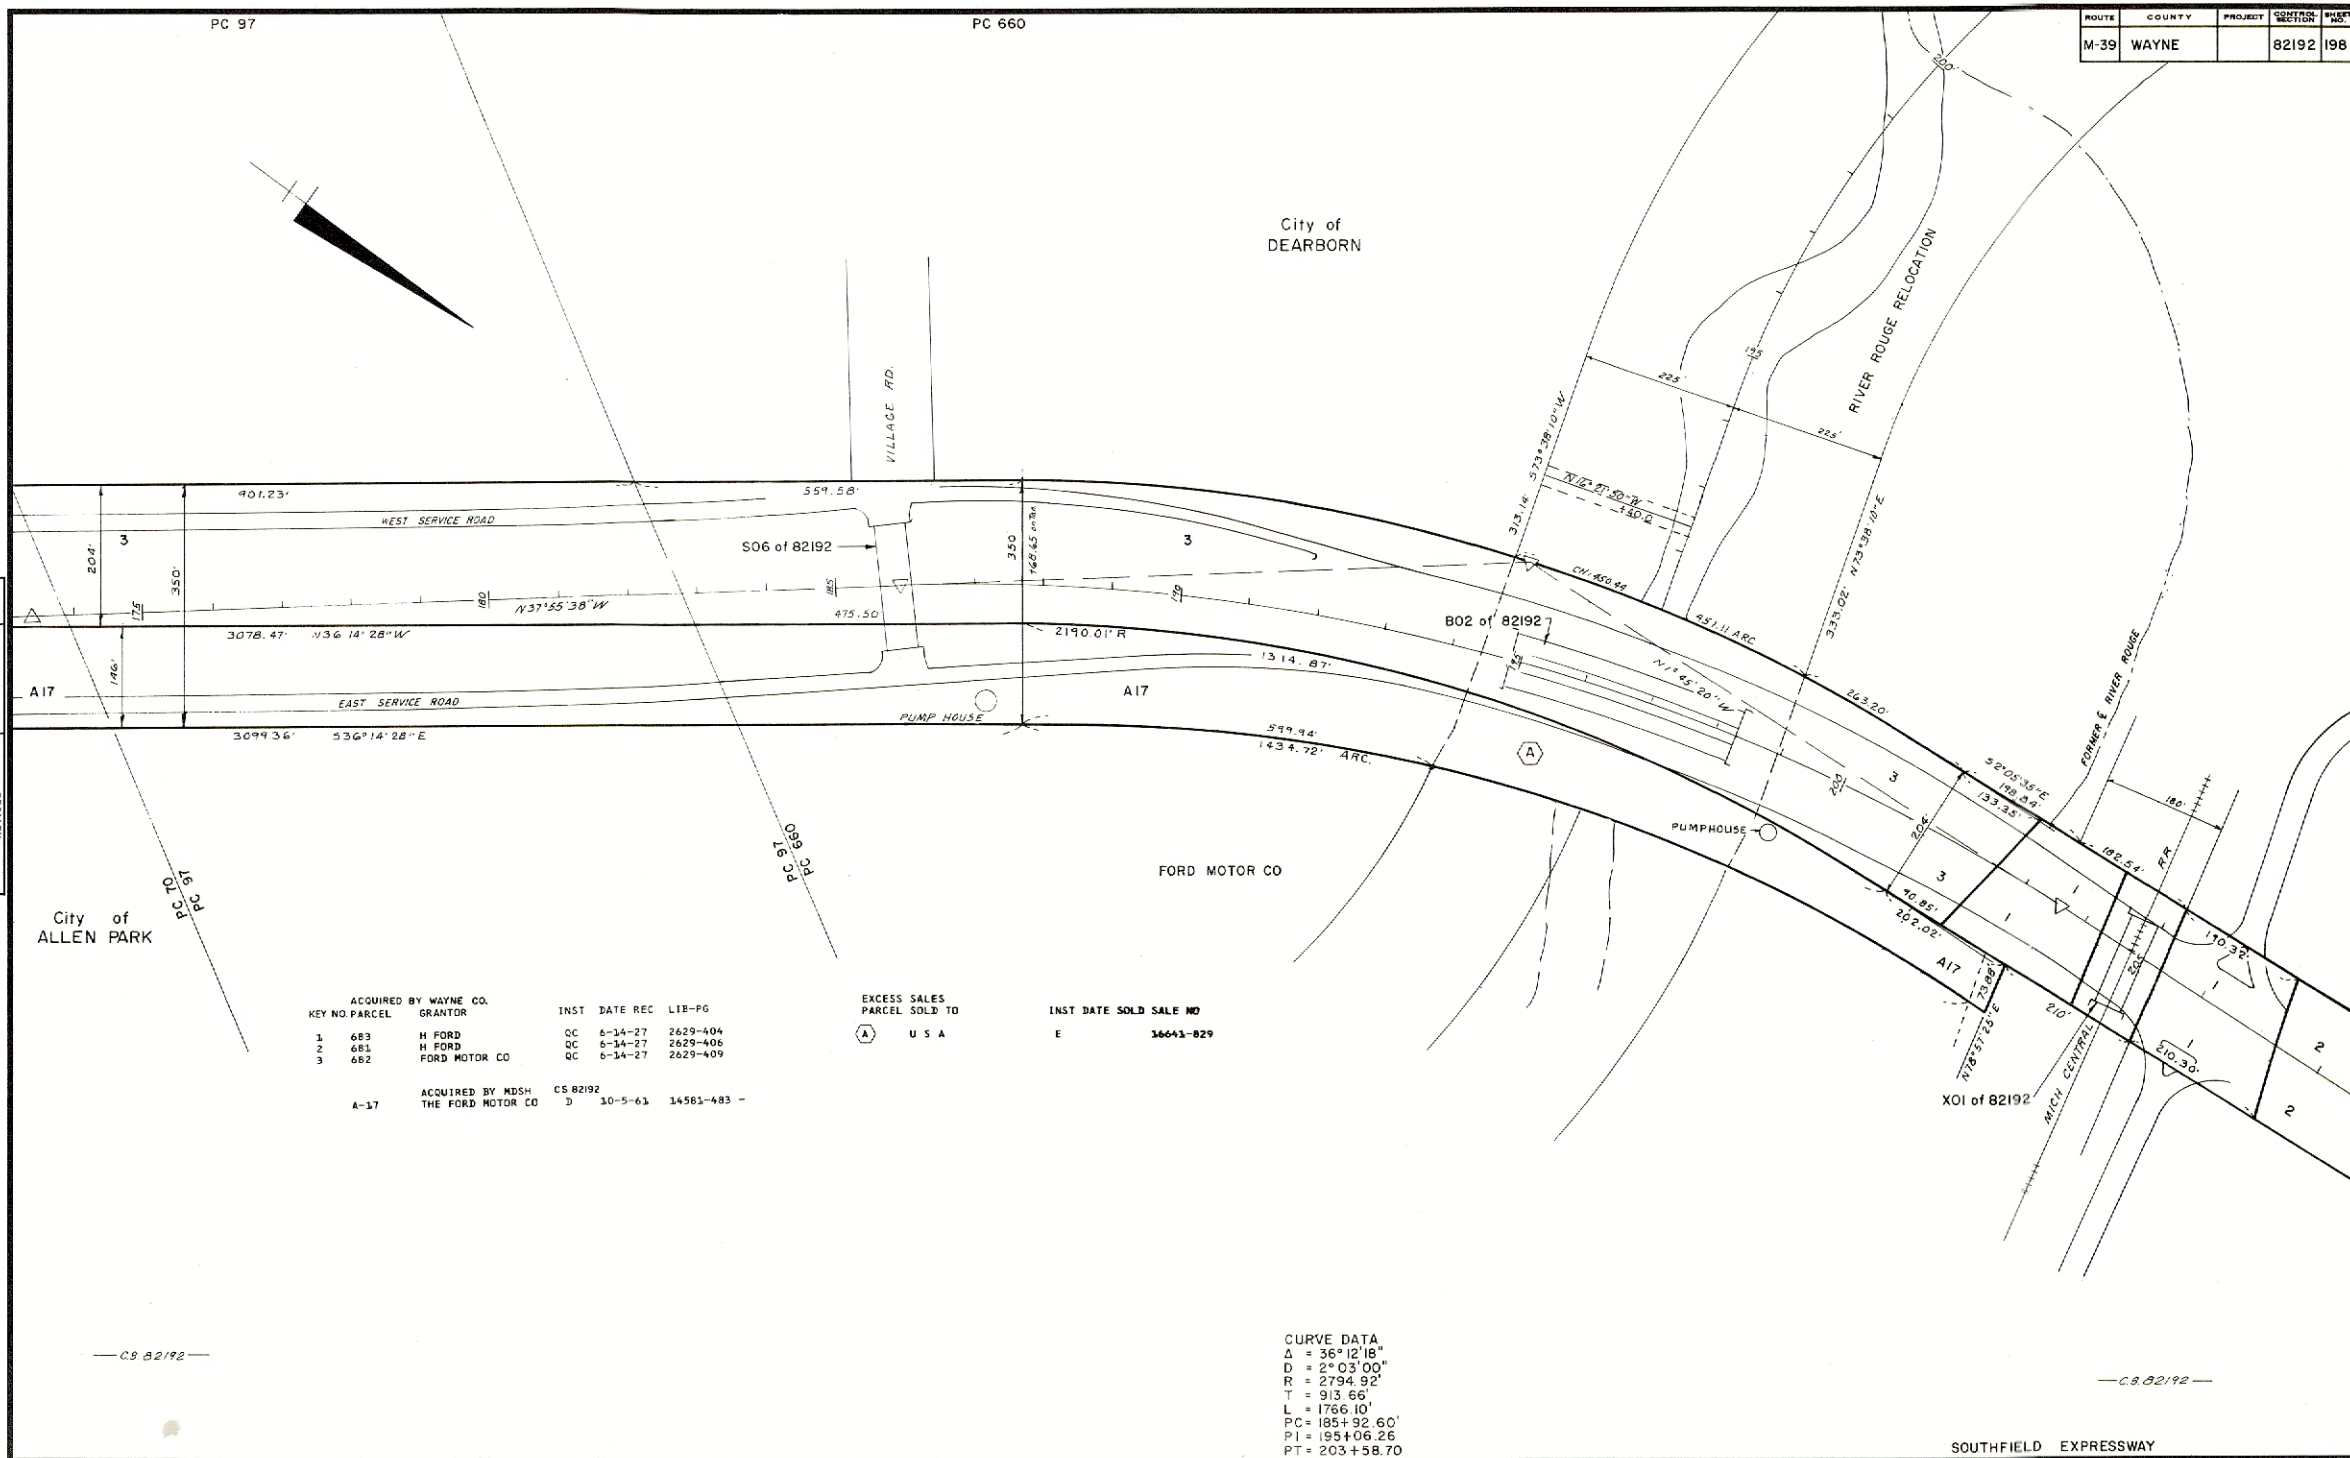

KEY NO. PARCEL	ACQUIRED BY WAYNE CO. GRANTOR	INST	DATE REC	LIB-PG
1	683 H FORD	QC	6-14-27	2629-404
2	681 H FORD	QC	6-14-27	2629-406
3	682 FORD MOTOR CO	QC	6-14-27	2629-409

KEY NO. PARCEL	ACQUIRED BY MDH THE FORD MOTOR CO	INST	DATE REC	LIB-PG
A-17		CS	10-5-63	14561-483 -

EXCESS SALES PARCEL SOLD TO	INST DATE SOLD SALE NO
(A) U S A	E 36643-829

CURVE DATA
 Δ = 36°12'18"
 D = 2°03'00"
 R = 2794.92'
 T = 915.66'
 L = 1766.10'
 PC = 185+92.60'
 PI = 195+06.26'
 PT = 203+58.70'

SOUTHFIELD EXPRESSWAY

ROUTE	PROJECT	SECTION	SHEET NO.
M-39		82192	198

RIVER ROUGE