

ROUTE	COUNTY	PROJECT	SECTION	SHEET NO.
I-94	WAYNE	82-66	82024	133

CC No.	JCC No.	Date
2-118	174	2-11-1895
7-45	127	8-2-32
2-95	-	4-18-1892
8-142	-	12-5-1900

City Acquired ROW for Widening of Woodward Ave for More than Shown.

Accl	Grantee	Inst	Date	Sale No	LA-Cor
A	Wayne State U	D	5-6-39	L-10-31	"
B	"	"	"	L-10-32	"
C	City of Detroit	QC	9-10-64	10-189-7	"
D	Wayne State U	D	8-23-60	10-24-N	LA-Cor
E	"	"	2-23-66	10-189-11	"
F	"	"	5-19-65	10-189-11	"
G	E. Mooney - R.C. Archibald	"	12-31-52	1749-178	"
H	Harg Kuntjan	"	4-20-63	10-141-A	-Cor

City of DETROIT


ALEX C. MCGRAW'S SUB.
Li. 4 Pg. 92

BRUSH'S SUB.
Li. 17 Pg. 28

W. C. CRANE'S SUB.
Li. 20 Pg. 23

PLAT OF COMMISSIONER'S SUB.
Li. 1 Pg. 52

FERRY LYSTERS SUB.
Li. 12 Pg. 43

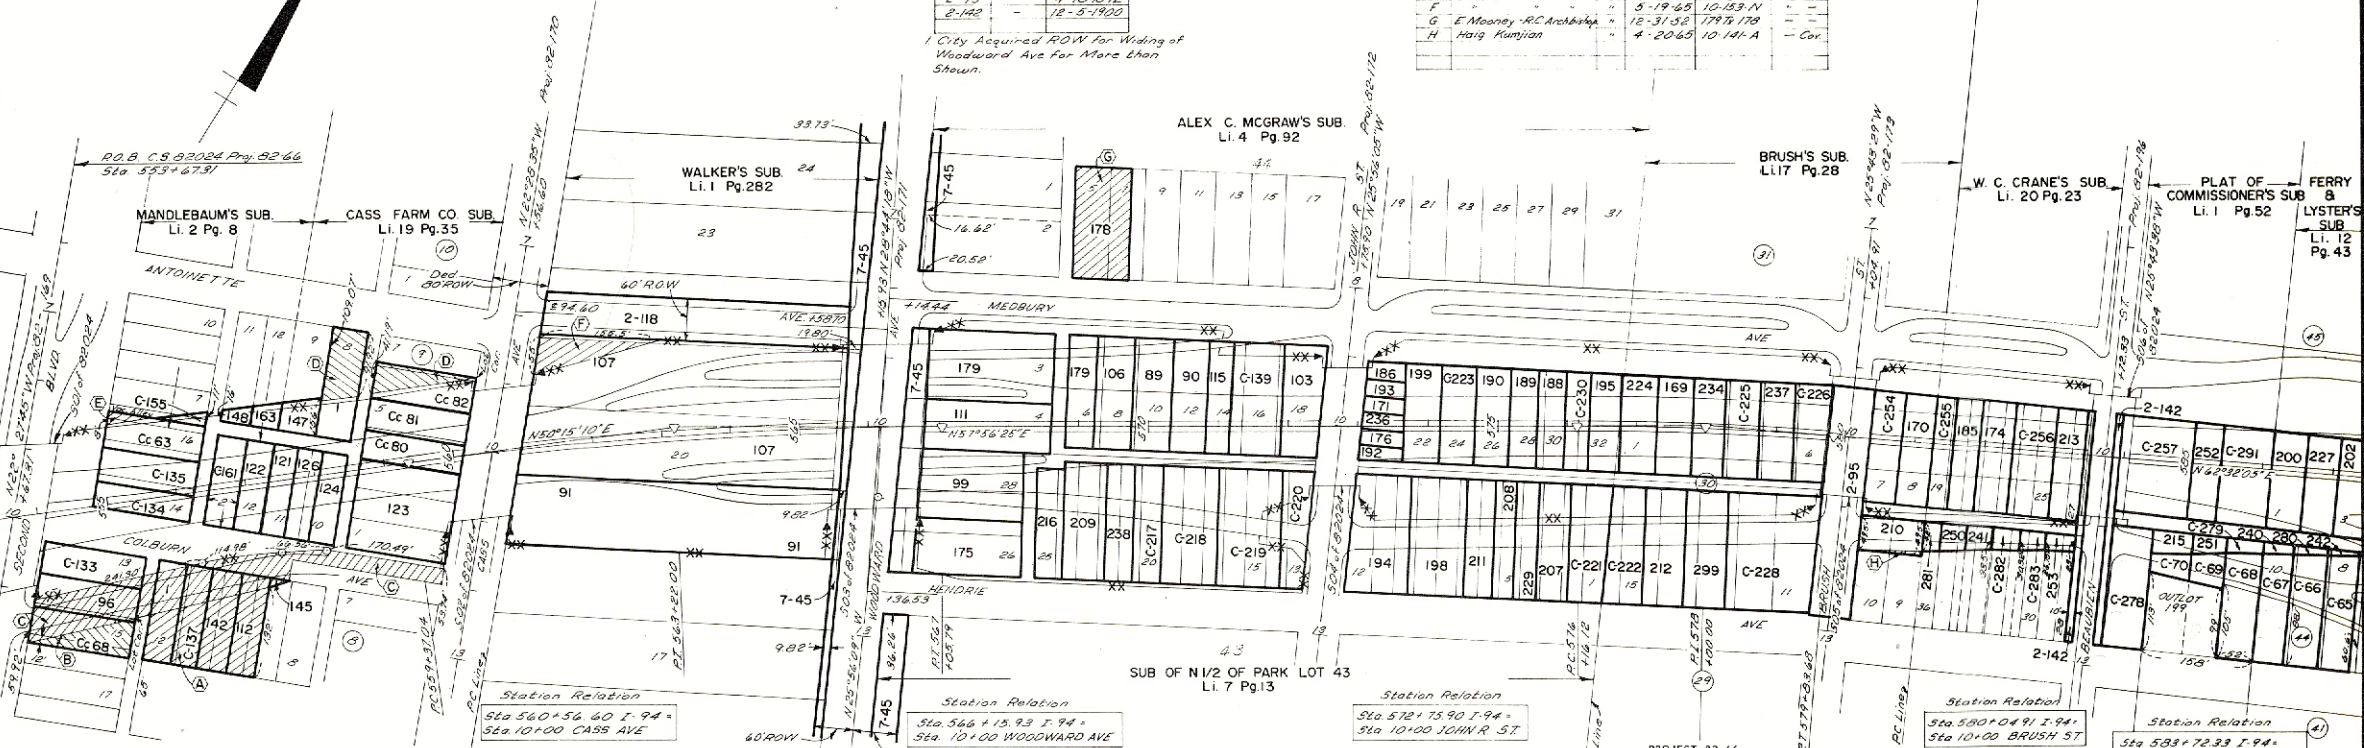

Station Relation
Sta. 553 + 67.31 I-94 =
Sta. 10+00 SECOND BLVD

Station Relation
Sta. 560 + 56.60 I-94 =
Sta. 10+00 CASS AVE

Station Relation
Sta. 566 + 13.93 I-94 =
Sta. 10+00 WOODWARD AVE

Station Relation
Sta. 572 + 75.90 I-94 =
Sta. 10+00 JOHN R ST

Station Relation
Sta. 580 + 04.91 I-94 =
Sta. 10+00 BRUSH ST

Station Relation
Sta. 583 + 72.33 I-94 =
Sta. 10+00 BEAUBIEN ST

Note: Const. E of BEAUBIEN ST
5 East of Surv E of Said ST, or
Sta. 583 + 77.33 of I-94

DIVISION "Q"
W.P.C. EXPRESSWAY

PROJECT 82-66	PARCEL	GRANTOR	INST	DATE	REC	LIBER-PAGE
1	98	FIRST LIQUIDIG CO	D	4-17-47	8558-545	L.A.
99	99	E. WARREN	"	7-10-51	13012-668	"
90	"	"	"	"	13012-666	"
91	91	R. POLK	"	10-10-52	13494-584	"
96	96	C. ENGASS	"	7-18-51	13012-670	"
99	99	N. KAPLAN	"	4-23-52	13314-602	"
103	103	S. RHODES	"	"	13314-554	"
106	106	L. DAVIS	"	"	13314-605	L.A.
107	107	E. S. GEORGE FDN	"	"	13314-607	"
121	121	I. LONG	"	"	13314-552	"
122	122	FISHER WALLPAPER	QC	"	13314-613	"
123	123	C. DICKS	QC	3-28-52	13289-622	L.A.
124	124	L. LEHR	"	"	13289-610	"
125	125	B. WHITE	QC	"	13289-627	"
126	126	R. MALATESTA	"	"	13289-620	"
127	127	S. VAN VLIET	"	"	13289-598	"
128	128	J. BIRNIE	"	4-23-52	13314-565	"
129	129	T. GARVEY	"	3-28-52	13289-618	"
130	130	E. RAINS	"	4-23-52	13314-567	"
131	131	C. NEVINS	"	10-2-52	13484-319	"
132	132	G. GOODSON	"	"	13484-321	"
133	133	L. SCHIAPPACASSE	"	"	13484-323	"
134	134	T. EARL	"	2-11-53	13624-277	"
135	135	A. HOME	"	11-20-52	13541-339	"
136	136	E. MARTINI	"	"	13541-342	"
137	137	J. YUNGMAN	QC	"	13541-329	"
138	138	M. BENNETT	QC	"	13541-345	"
139	139	M. LATORELLA	QC	"	13541-331	"
140	140	M. FOX	"	10-1-52	13484-330	"
141	141	AMERICAN EQUIP CO	"	"	13484-335	"
142	142	A. KING	"	11-20-52	13541-343	"

PROJECT 82-66	PARCEL	GRANTOR	INST	DATE	REC	LIBER-PAGE
143	143	T. NATHAN	D	9-16-54	12261-203	"
144	144	"	"	"	12261-208	"
145	145	C. SEMUS	"	2-11-53	13624-262	L.A.
146	146	O. SCHAFFNER	QC	"	13624-268	"
147	147	ST RLTY INVESTMENTS	D	3-30-53	13670-674	"
148	148	S. SMITH	"	2-11-53	13624-260	"
149	149	M. BARTLEY	"	3-30-53	13670-672	"
150	150	R. GLENDON	"	2-11-53	13624-435	"
151	151	E. MOONEY	"	6-11-53	13752-341	"
152	152	M. WILLIAMS	"	"	13752-360	"
153	153	C. SEMUS	"	8-19-53	13826-432	"
154	154	B. ADAMS	QC	"	13826-342	"
155	155	M. JONES	D	6-11-53	13752-335	"
156	156	R. SCOTT	"	"	13752-333	"
157	157	A. THOMAS	"	"	13752-362	"
158	158	A. SEMUS	"	"	13752-337	"
159	159	S. KATZ	"	"	13752-367	"
160	160	L. FORNEY	"	"	13752-375	"
161	161	J. MONARK	"	"	13752-365	"
162	162	M. TAYLOR	QC	"	13752-393	"
163	163	D. SWEET	D	"	13752-373	"
164	164	A. ALLEN	"	8-19-53	13826-402	"
165	165	R. STEPHENS	"	9-28-53	13866-640	L.A.
166	166	M. MARTIN	"	8-19-53	13826-432	"
167	167	D. ROTT	"	"	13826-446	"
168	168	G. MAYS	QC	"	13826-338	"
169	169	D. RAPER	"	6-11-53	13752-369	"
170	170	J. JOSEPHSON	"	"	13752-371	"
171	171	R. PATTERSON	QC	"	13752-391	"
172	172	R. MOORE	"	8-19-53	13826-418	"
173	173	H. JACKSON	"	"	13826-430	"
174	174	M. REITMAN	"	12-1-53	13938-136	"

PROJECT 82-66	PARCEL	GRANTOR	INST	DATE	REC	LIBER-PAGE
175	175	M. HALEY	D	6-11-53	13752-383	L.A.
176	176	M. ROSE	"	8-19-53	13826-422	"
177	177	R. EVERETT	"	3-27-53	13671-113	"
178	178	"	"	9-28-53	13866-630	"
179	179	J. TARVER	QC	"	13866-624	"
180	180	A. DELTSCHE	D	3-27-53	13671-114	"
181	181	A. MAY	"	"	13671-115	"
182	182	"	"	5-10-54	12092-610	"
183	183	I. EISENMAN	"	3-27-53	13671-116	"
184	184	"	"	9-28-53	13866-626	"
185	185	H. COHEN	"	3-27-53	13671-117	"
186	186	Z. BARON	"	"	13671-118	"
187	187	"	"	9-28-53	13866-628	"
188	188	I. COHEN	"	3-27-53	13671-119	"
189	189	C. FRISBY	"	8-19-53	13826-404	"
190	190	S. HARPER	"	3-27-53	13671-120	"
191	191	P. RAHIM	"	"	13671-121	"
192	192	J. MATHIS	"	12-1-53	13938-134	"
193	193	J. JOSEPHSON	"	3-27-53	13671-122	"
194	194	"	"	8-19-53	13826-414	"
195	195	W. ELWARD	"	3-27-53	13671-123	"
196	196	"	"	8-19-53	13826-406	"
197	197	"	"	9-28-53	13866-614	"
198	198	M. SPARKS	"	3-10-54	12030-554	"
199	199	S. HARTSTEIN	"	12-1-53	13938-135	"
200	200	H. DANKINS	"	9-28-53	13826-416	"
201	201	H. SMITH	"	8-19-53	13826-420	"
202	202	M. ROBERTS	"	"	13826-346	"
203	203	R. MC INALLY	QC	"	13826-348	"
204	204	E. BELL	"	"	13826-349	"
205	205	I. SWEET	D	6-11-53	13752-385	"
206	206	REV. R. CAUDELL	"	12-1-53	13938-131	"
207	207	J. MC GLENDON	"	8-19-53	13826-408	"
208	208	P. JOHNSON	"	9-16-54	12261-237	"
209	209	T. EGGLSTON	"	12-22-55	12870-527	"
210	210	R. JACKSON	QC	"	12870-523	"
211	211	D. LEVIN	D	1-29-54	13092-446	"
212	212	B. MC KENZIE	"	9-16-54	12261-239	"
213	213	N. LIEBERMAN	"	5-13-53	13718-533	"
214	214	L. KAUFMAN	"	"	13718-534	"

PROJECT 82-66	PARCEL	GRANTOR	INST	DATE	REC	LIBER-PAGE
215	215	M. TEREBELO	D	5-13-53	13718-535	L.A.
216	216	C. SHERE	"	"	13718-536	"
217	217	S. LIPTZEN	"	"	13718-550	"
218	218	T. KOSHYNA	"	"	13718-551	"
219	219	L. SCOTT	"	12-1-53	13938-129	"
220	220	H. GRAD	"	6-9-54	12329-534	"
221	221	A. KABIN	QC	"	12329-540	"
222	222	M. COHEN	"	"	12329-520	"
223	223	J. RICH	"	"	12329-522	"
224	224	D. SHULMAN	D	5-13-53	13718-552	"
225	225	A. BLACKBURN	"	"	13718-553	"
226	226	C. ROTH	"	"	13718-560	"
227	227	B. WEISMAN	"	9-28-53	13866-620	"

PROJECT 82-66	PARCEL	GRANTOR	INST	DATE	REC	LIBER-PAGE
228	228	A. MC MURTRIE	D	5-19-48	9273-133	"
229	229	KALAMAZOO COLLEGE	"	10-14-48	9512-372	"
230	230	JR LEAGUE OF DETROIT CD	"	"	9512-320	"
231	231	DETROIT TRUST CO	D	3-1-49	9692-600	"
232	232	N. MESE	QC	"	9692-616	"
233	233	G. PRZYBYLSKI	D	11-3-48	9540-579	"
234	234	P. DOPP	"	"	9540-585	"

PROJECT 82-66	PARCEL	GRANTOR	INST	DATE	REC	LIBER-PAGE
235	235	L. SMILEY	D	12-9-60	14362-235	"
236	236	J. MC GLENDON	"	10-12-60	14318-186	"
237	237	L. SCOTT	"	12-9-60	14362-235	"
238	238	I. SWEET	"	"	14362-235	"
239	239	"	"	12-14-60	14362-292	"
240	240	J. BRUCKNER	"	12-9-60	14362-235	"
241	241	B. TYSON	"	"	14362-235	"
242	242	M. HALEY	"	"	14362-235	"

Curve Data Const. C
Δ = 4° 35' 40" R
D = 1800'
S = 5729.65'
T = 384.96'
L = 768.75'
PI = 563 + 22.00

ROUTE	PROJECT	SECTION	SHEET NO.
I-94	82-66	82024	133