


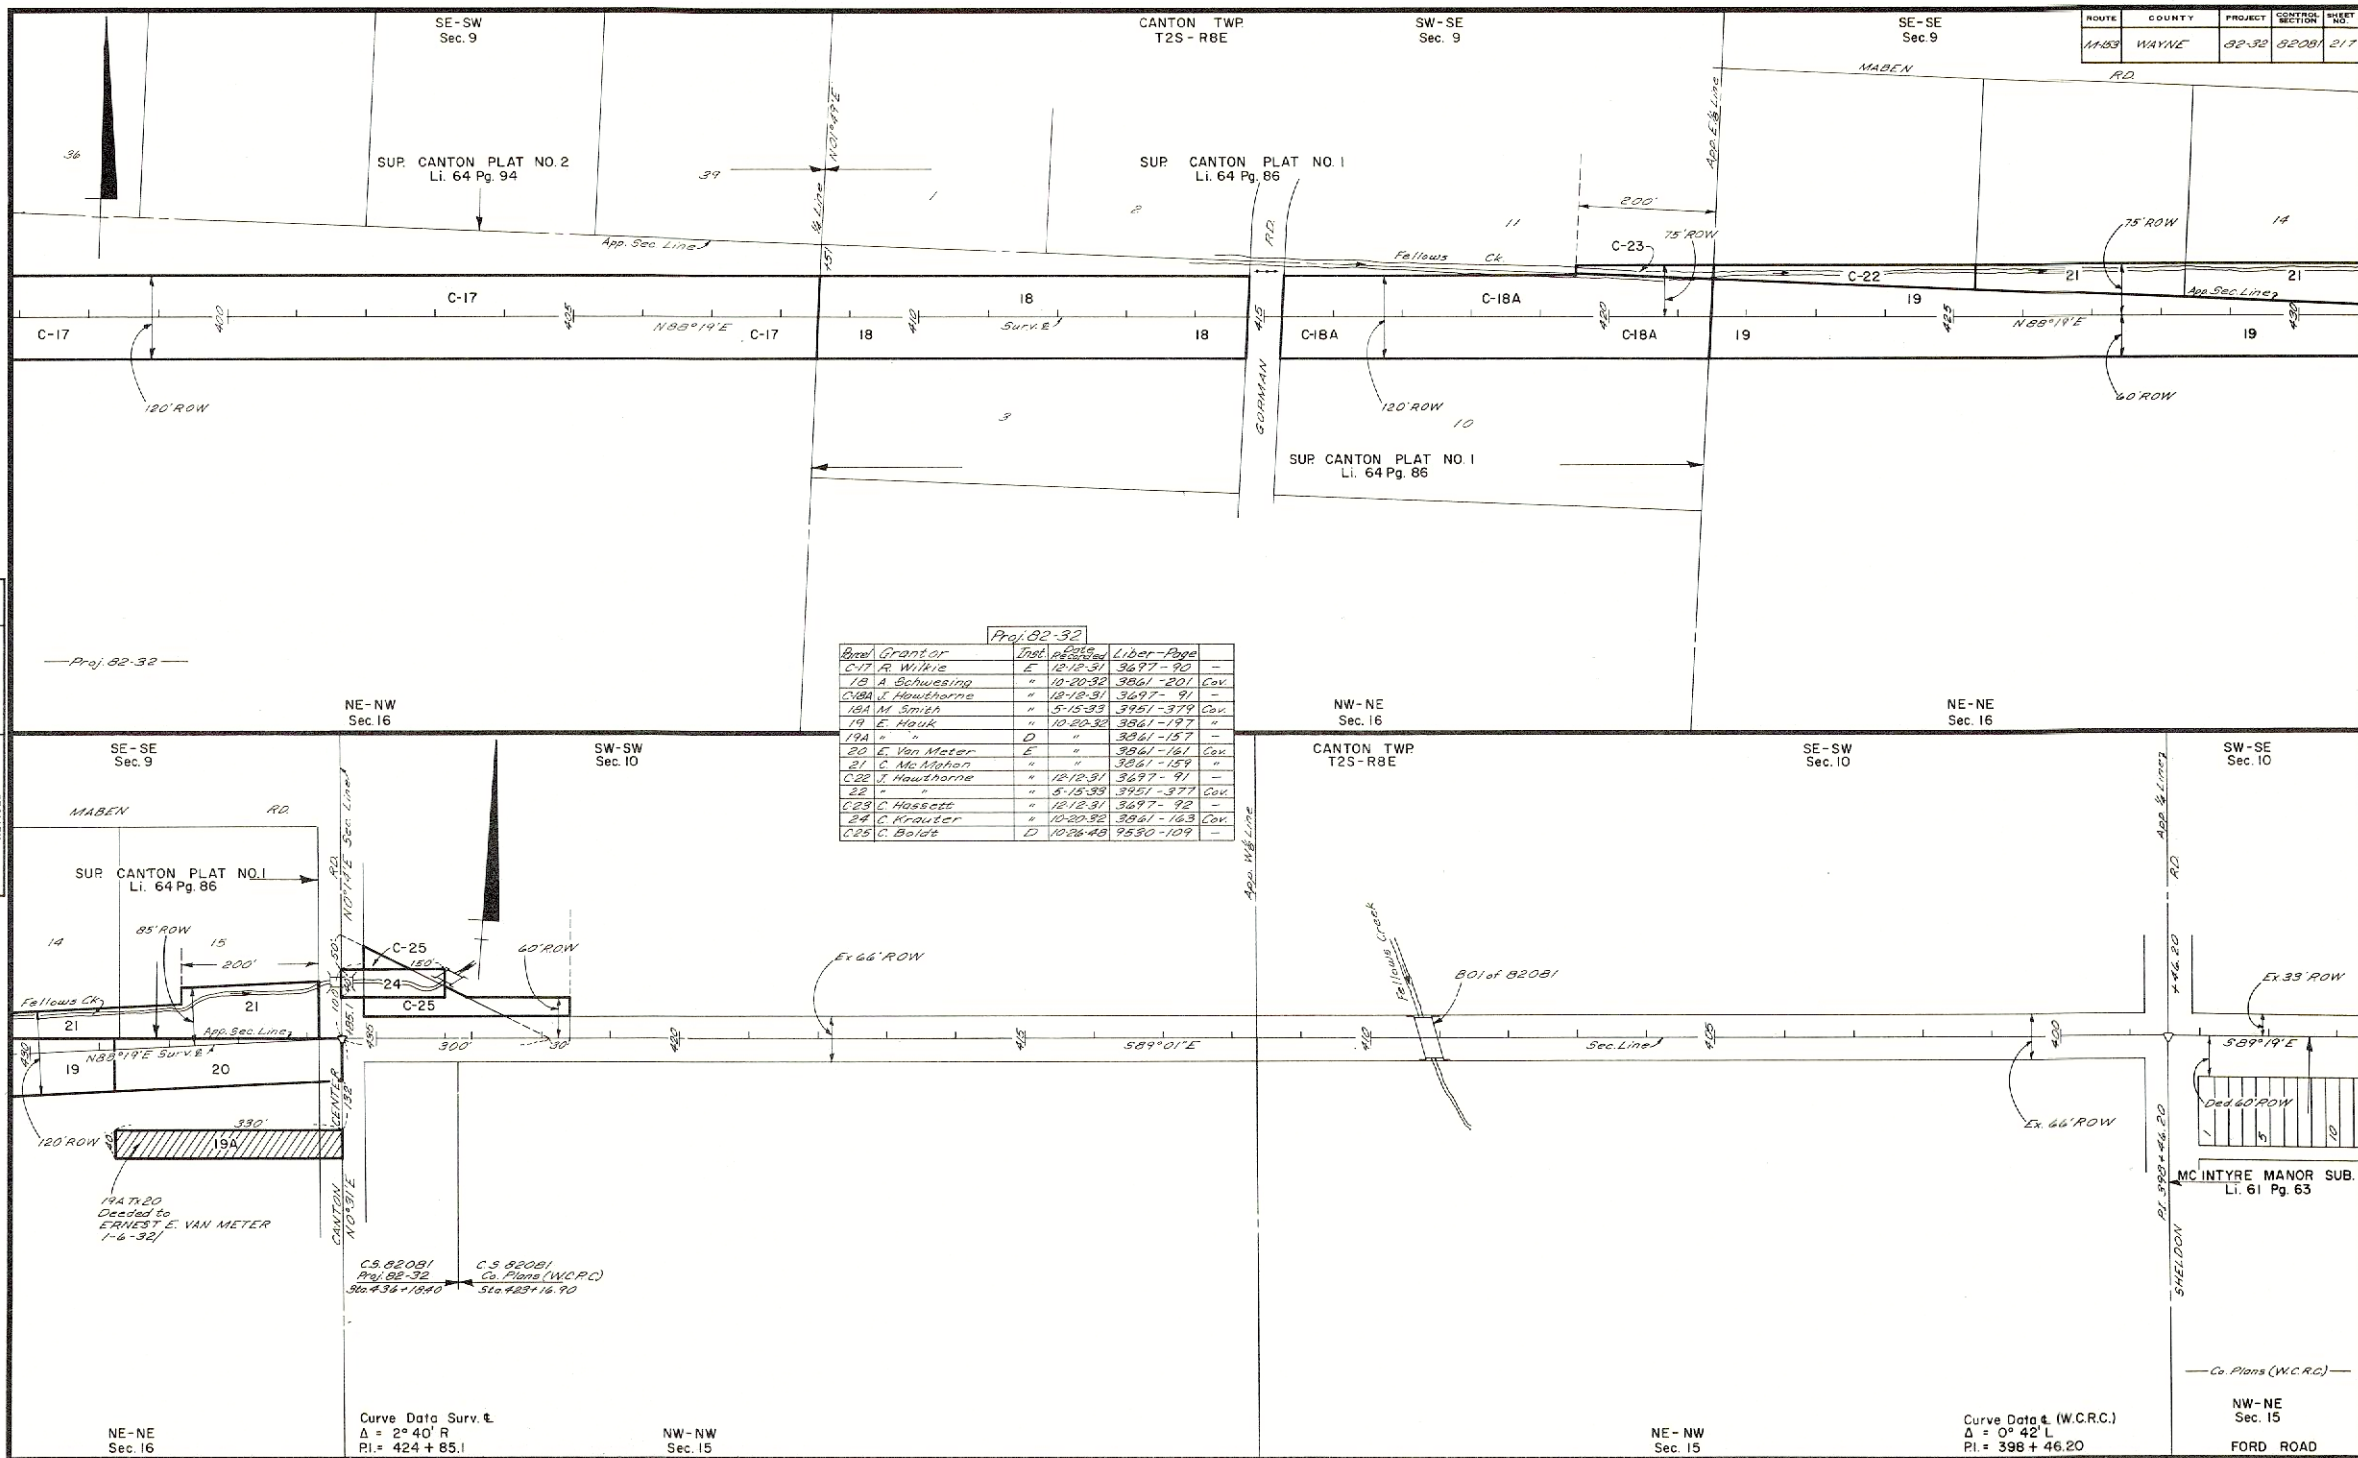

FILE NO.	82-R-1	ROUTE	PROJECT	CONTROL SECTION	SHEET NO.
		M-153	82-38	82081	21