


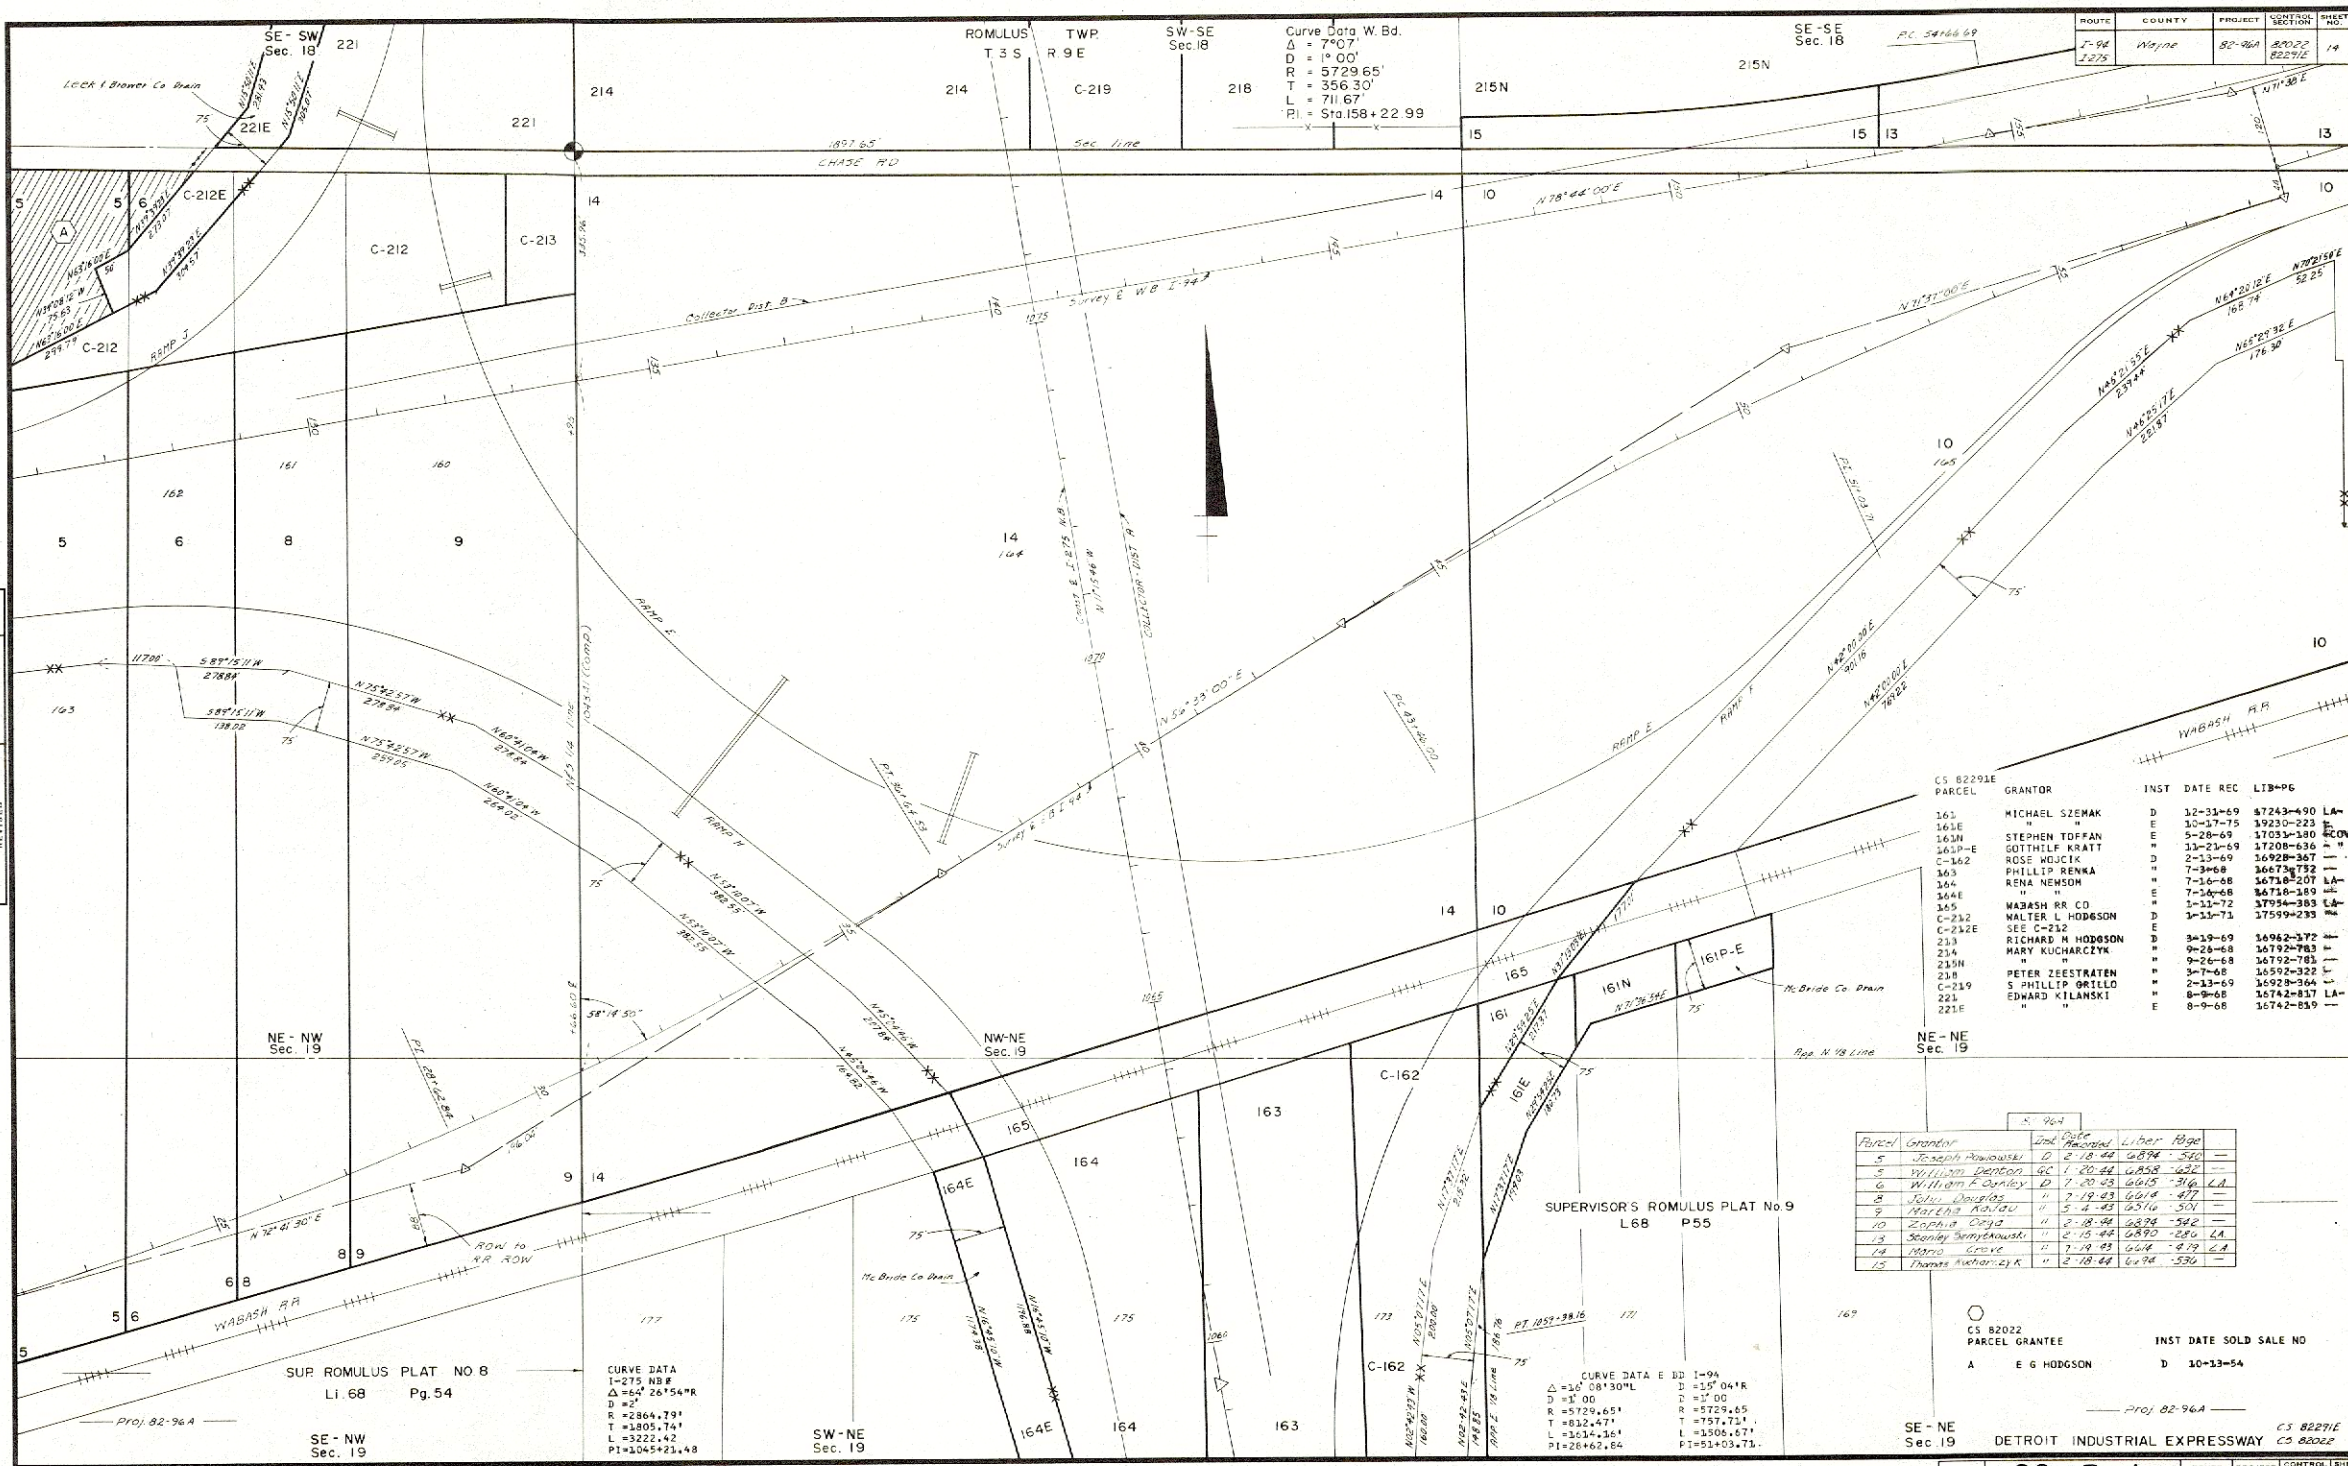

CS 82022
 PARCEL GRANTEE
 A E G HODGSON
 INST DATE SOLD SALE NO
 D 10-13-54
 _____ Proj. 82-96A _____
 - NE
 sc 19 DETROIT INDUSTRIAL EXPRESSWAY CS 82271E
 CO 82022

FILE NO.	82-R-1	ROUTE	PROJECT	CROSS SECTION	SHEET NO.
		T-1-A	82-96A	82022	14