


OPERATION	BY	DATE
DESIGNED	LODY	11-7-72
CHECKED	Blair II	3-73
REVIEWED		
REVISED		

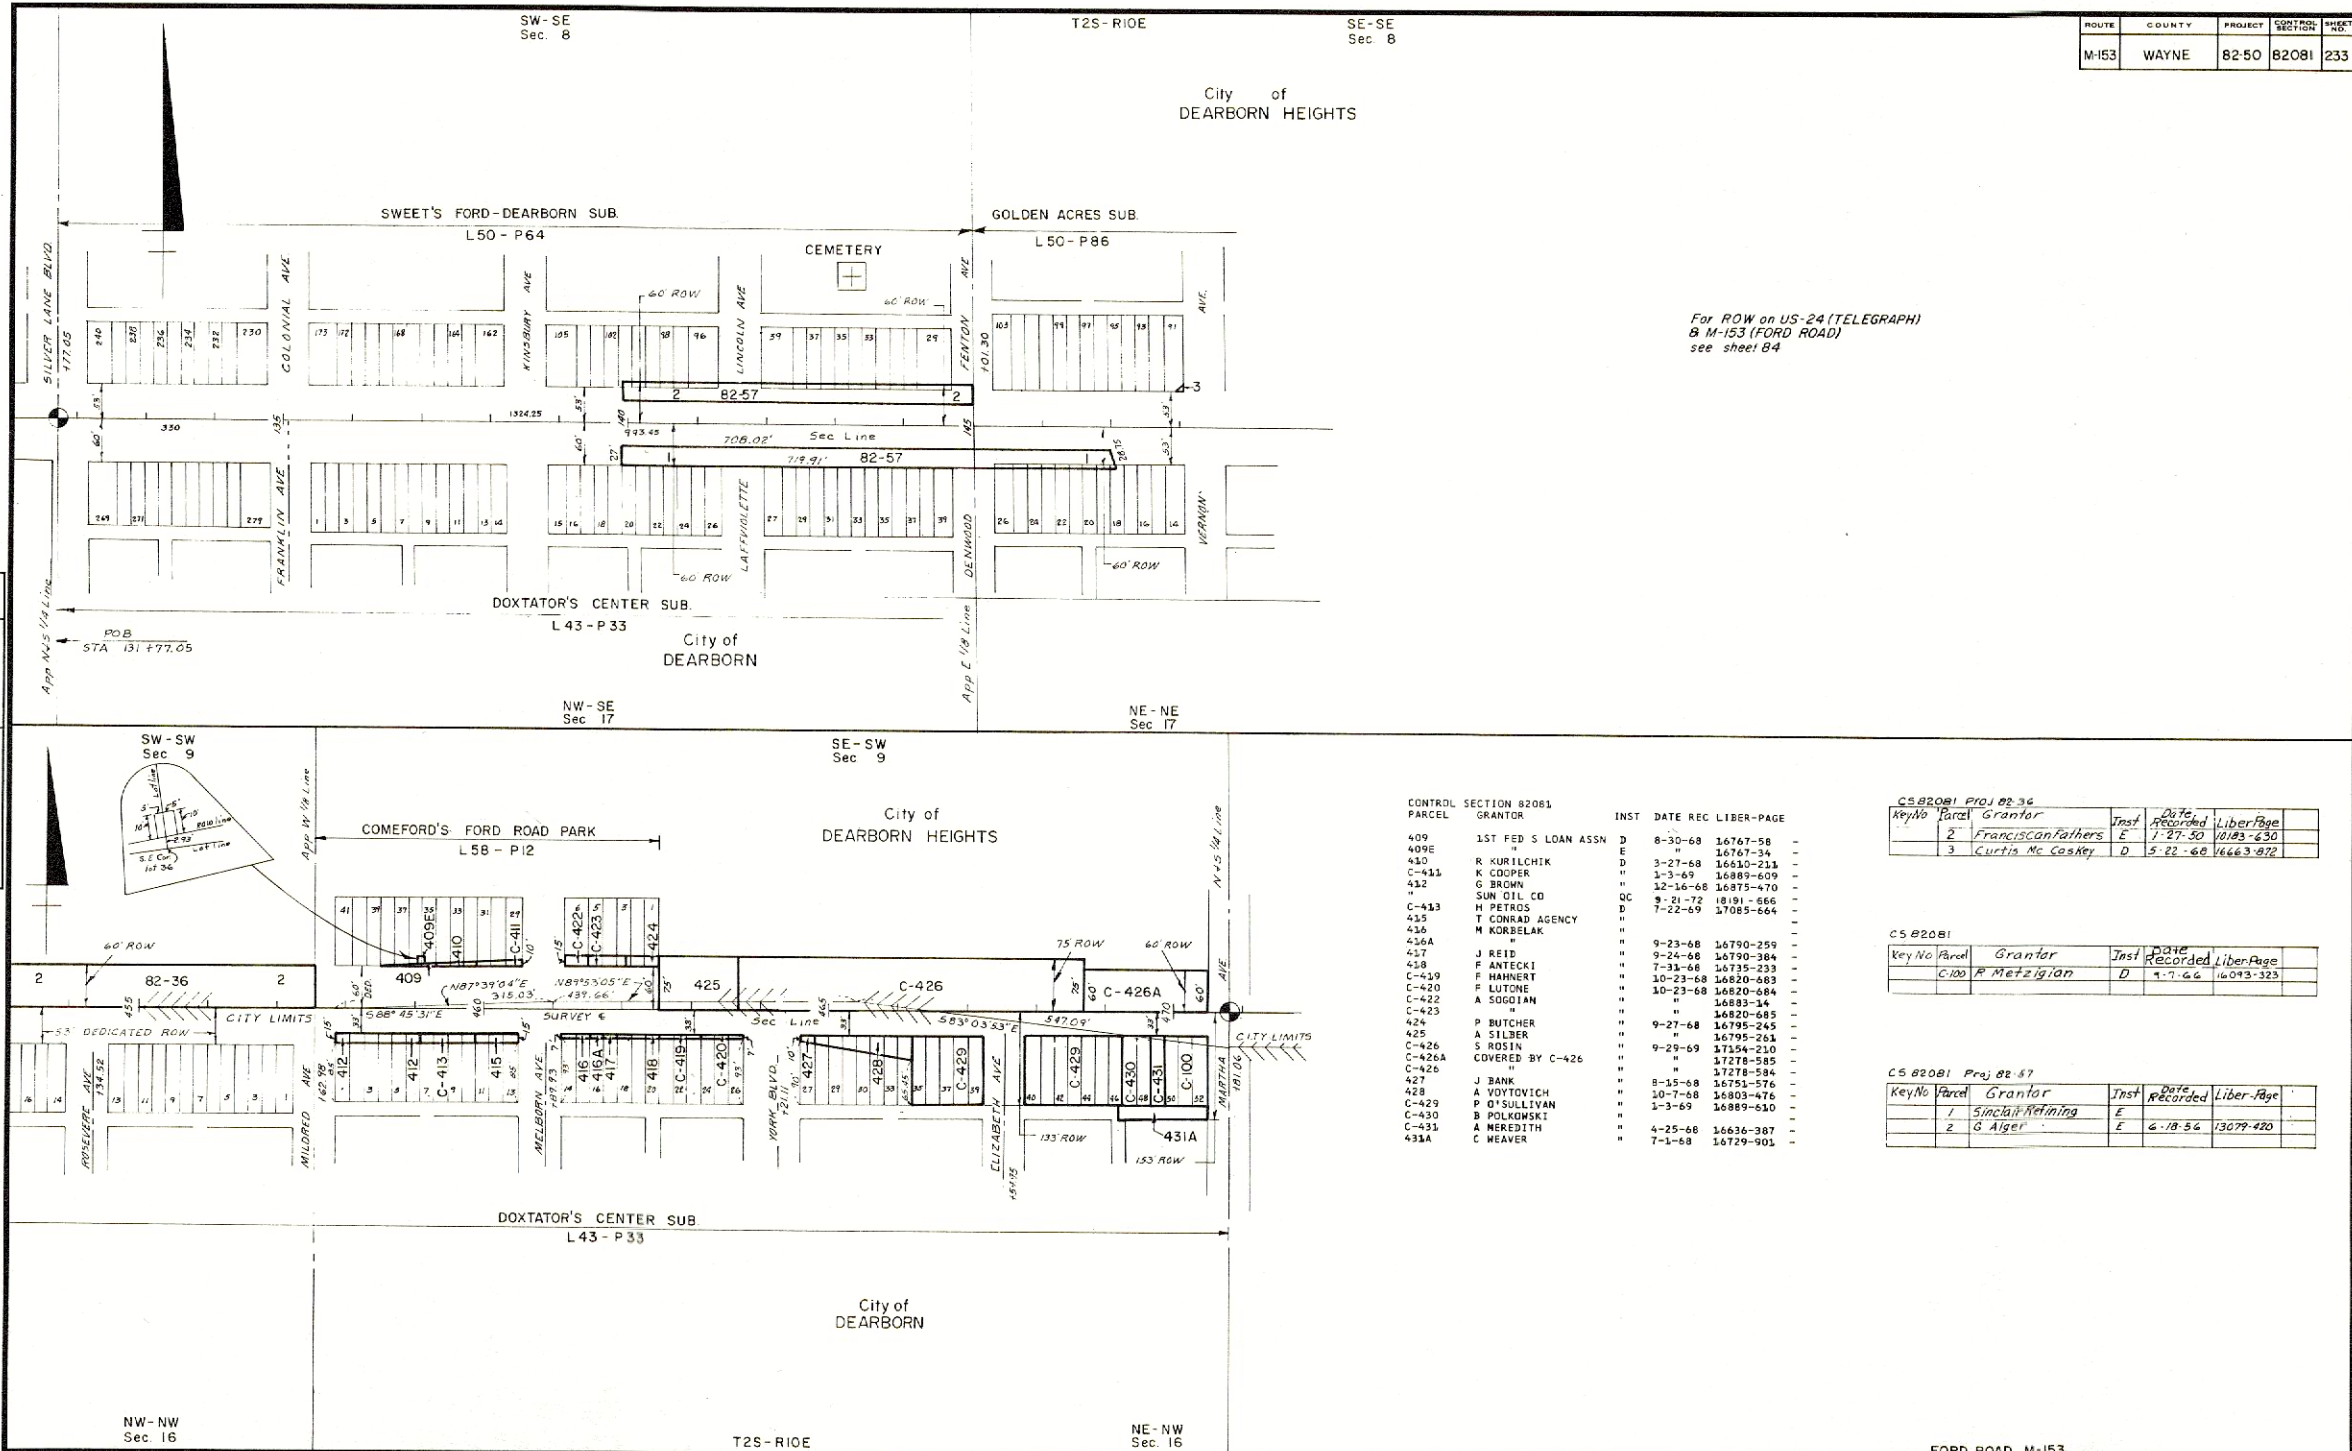

For ROW on US-24 (TELEGRAPH)
B M-153 (FORD ROAD)
see sheet 84

CONTROL SECTION 82081	PARCEL	GRANTOR	INST	DATE REC	LIBER-PAGE
409	1ST FED S LOAN ASSN	D	8-30-68	16767-58	-
409E	"	E	"	16767-34	-
410	R KURLICH	D	3-27-68	16610-211	-
C-411	K COOPER	"	3-3-69	16889-609	-
412	G BROWN	"	12-16-68	16875-470	-
"	SUN OIL CO	QC	9-21-72	18191-666	-
C-413	H PETROS	D	7-22-69	17085-664	-
415	T CONRAD AGENCY	"	"	"	-
416	M KORBELAK	"	"	"	-
416A	"	"	9-23-68	16790-259	-
417	J REID	"	9-24-68	16790-384	-
418	F ANTECKI	"	7-31-68	16735-233	-
C-419	F HAHNERT	"	10-23-68	16820-683	-
C-420	F LUTONE	"	10-23-68	16820-684	-
C-422	A SOGGIAN	"	"	16883-14	-
C-423	"	"	"	16820-685	-
424	P BUTCHER	"	9-27-68	16795-245	-
425	A SILBER	"	"	16795-261	-
C-426	S ROSIN	"	9-29-69	17154-210	-
C-426A	COVERED BY C-426	"	"	17278-585	-
427	J BANK	"	"	17278-584	-
428	A VOYTOVICH	"	8-15-68	16751-576	-
C-429	P O'SULLIVAN	"	10-7-68	16803-476	-
C-430	B POLAKOWSKI	"	1-3-69	16889-610	-
C-431	A WEREDITH	"	4-25-68	16636-387	-
431A	C WEAVER	"	7-1-68	16729-901	-

CS 82081 Proj 82-36					
Key No	Parcel	Grantor	Inst	Date Recorded	Libers-Page
2		Franciscan Fathers	E	1-27-50	10183-630
3		Curtis Mc Coskey	D	5-22-68	16663-872

CS 82081					
Key No	Parcel	Grantor	Inst	Date Recorded	Libers-Page
C100		R Metzligian	D	1-7-66	16093-323

CS 82081 Proj 82-57					
Key No	Parcel	Grantor	Inst	Date Recorded	Libers-Page
1		Sinclair Refining	E	6-18-54	13079-480
2		G Alger	E	6-18-54	13079-480

FORD ROAD M-153

FILE	82-R-1	ROUTE	PROJECT	CONTROL SECTION	SHEET NO.
M-153		82-50		82081	233