


OPERATION	BY	DATE
DRAWN	A. S. M. H.	10-78
POSTED	A. S. M. H.	11-78
CHECKED	B. B. M. H.	1-79
REVISED		
REVISED		

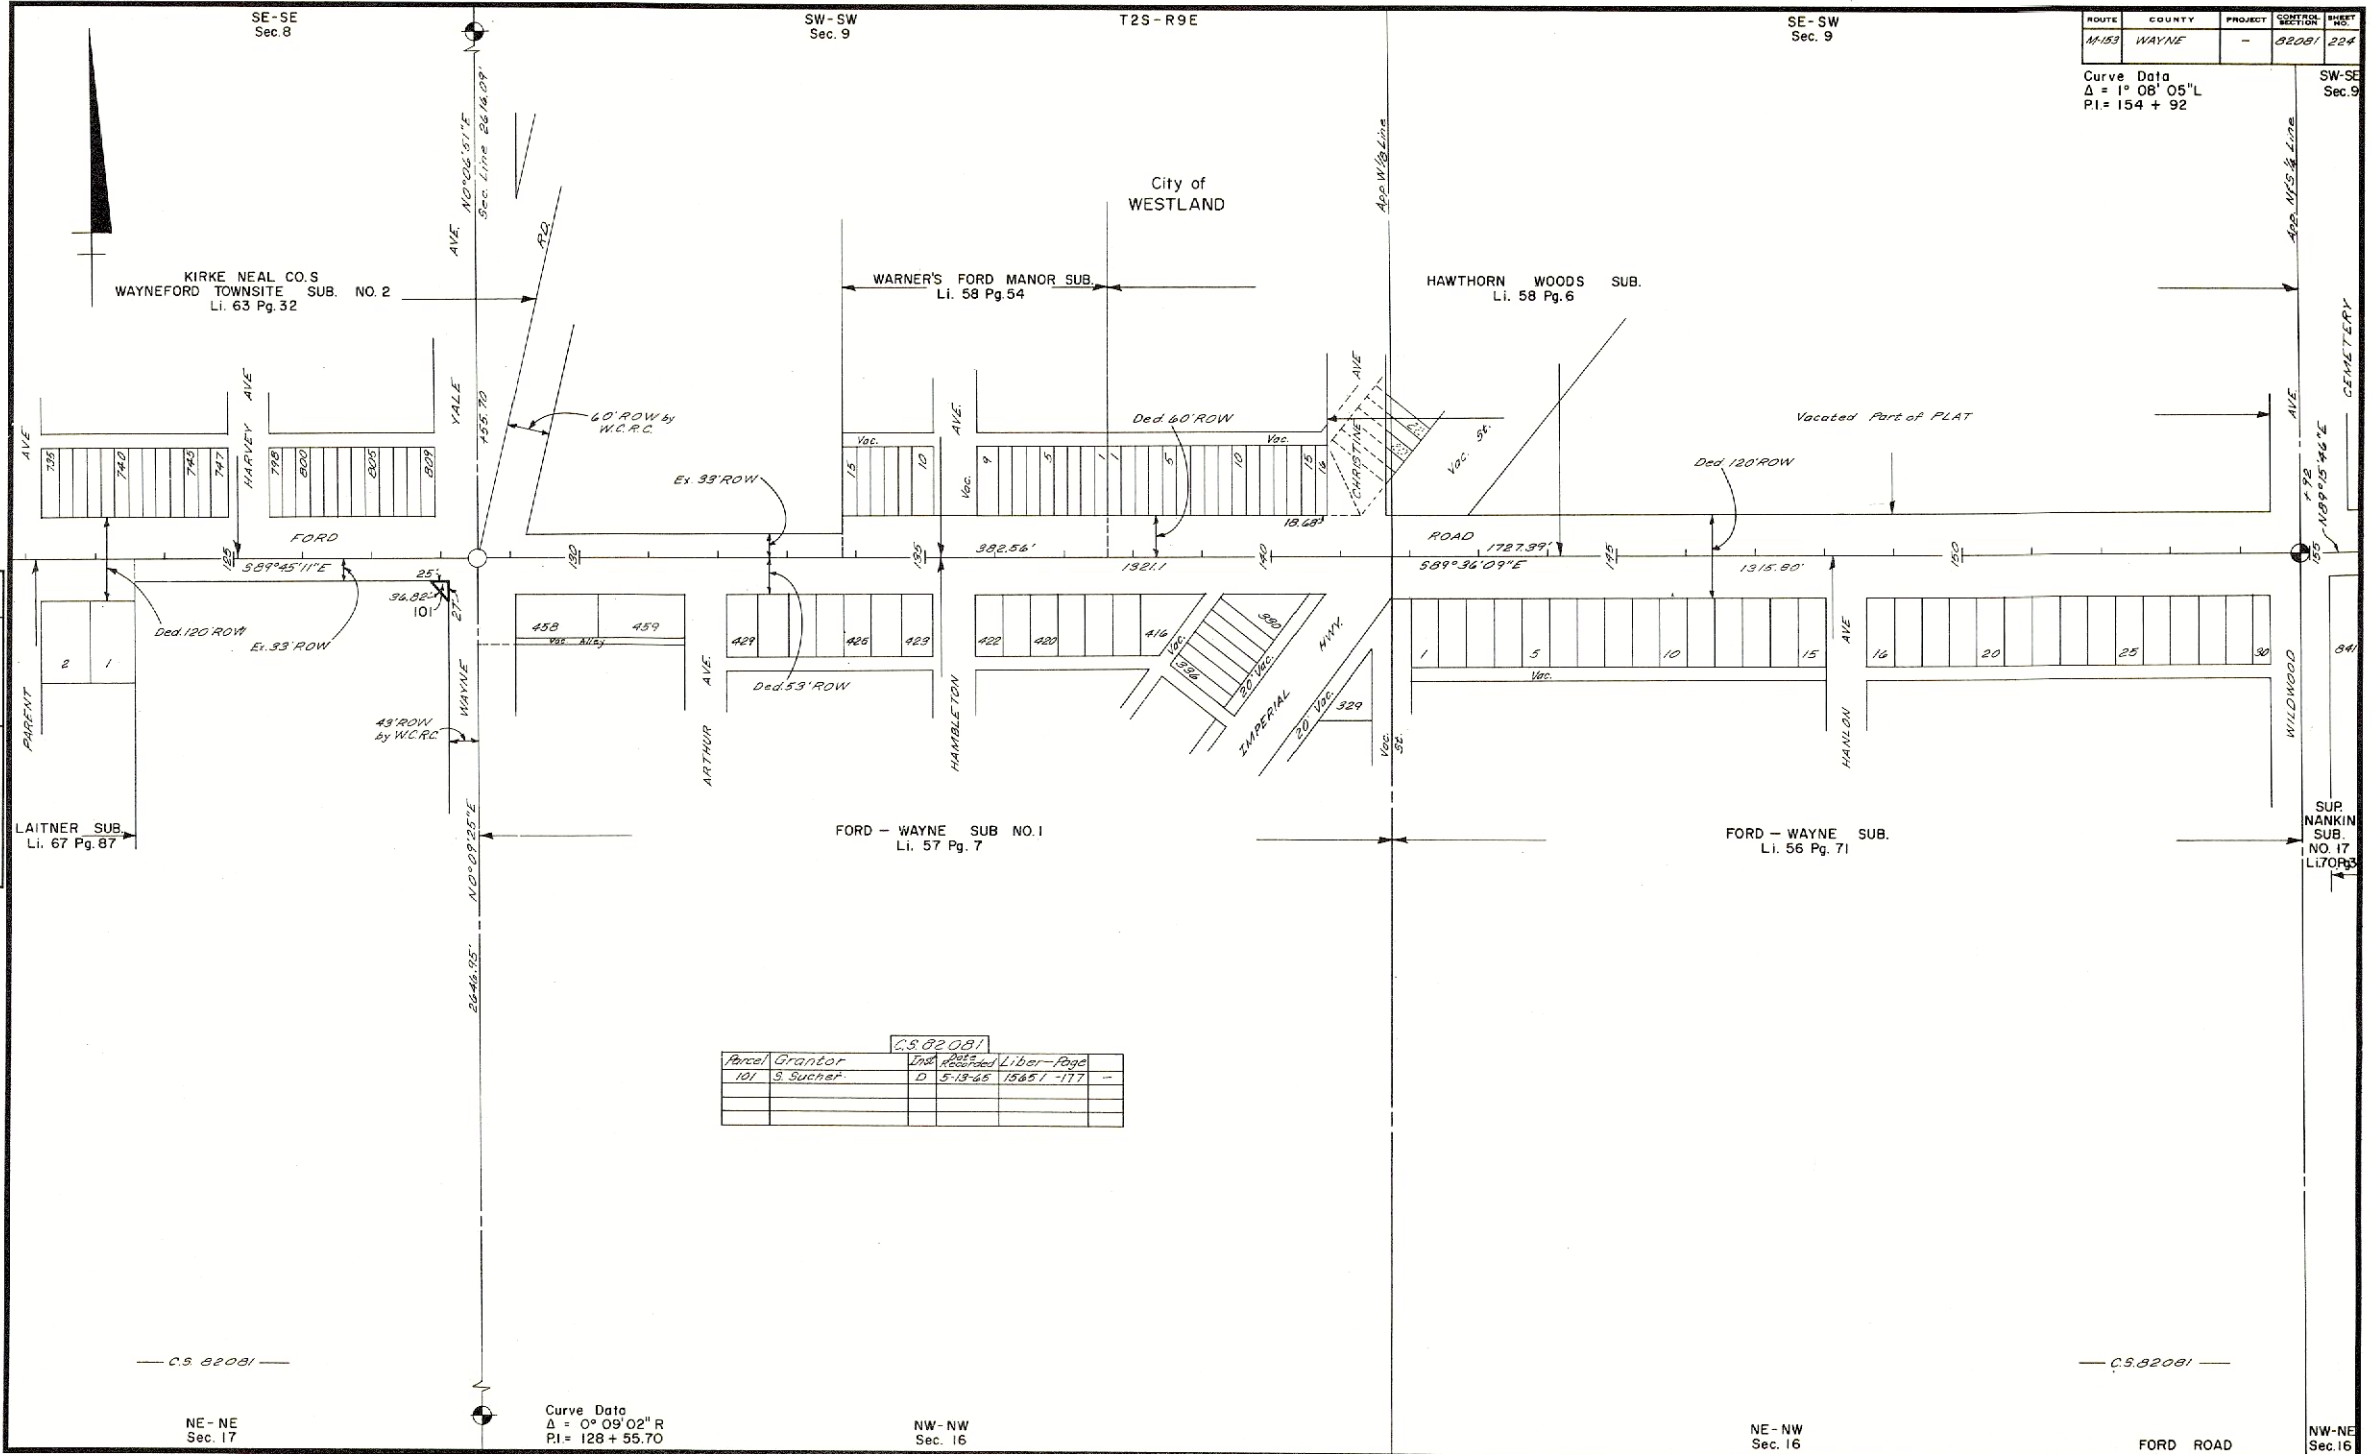

ROUTE	COUNTY	PROJECT	CONTROL SECTION	SHEET NO.
M-153	WAYNE	-	82081	224

Curve Data
 $\Delta = 1^\circ 08' 05'' L$
 $PI = 154 + 92$

Parcel	Grantor	Unit	Recorded	Li. - Page
101	S. Sucher	D	5-18-65	15651 - 177

FILE NO.	ROUTE	PROJECT	CONTROL SECTION	SHEET NO.
82-R-1	M-153	-	82081	224