


City of
DETROIT

ROUTE	COUNTY	PROJECT	CONTROL SECTION	SHEET NO.
US-10	WAYNE	82-127	82111	169

DIVISION Be

DIVISION Bd

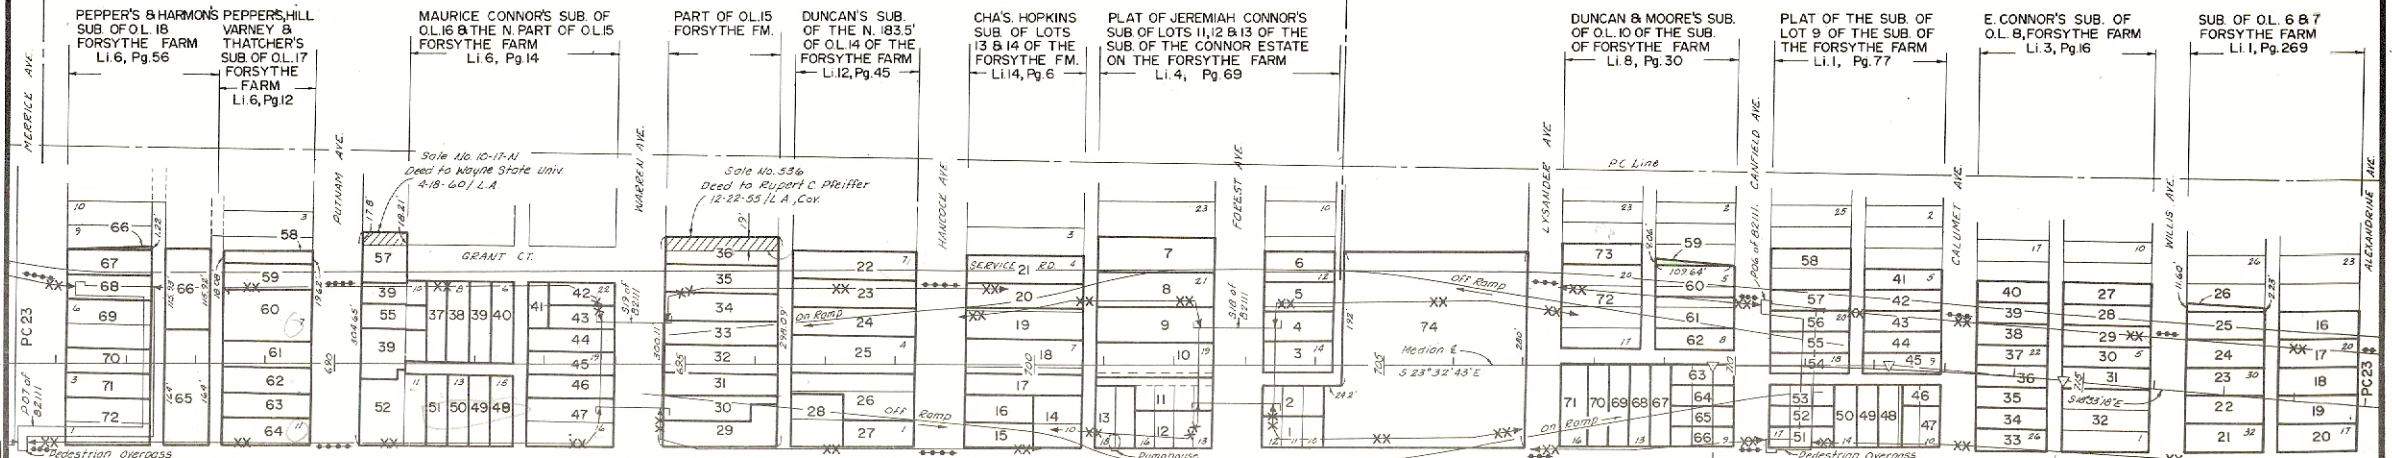

For ROW on I-94 &
US-10 see sheet 132

RESUB OF LOTS 1,2,3,4,5,16,17,
18 & 19 OF JEREMIAH CONNOR'S
SUB. OF LOTS 11,12,13 OF THE
CONNOR EST., FORSYTHE FARM
Li. 5, Pg. 12

ALBERT CRANE'S SECTION OF THE
LABROSSE & BAKER FARMS
Li. 1, Pg. 123

Proj. 82-127

CONTROL SECTION 82111 - PROJECT 82-127 - DIVISION BD
PARCEL GRANTOR INST. DATE REC. LIBER-PAGE

1A. 16	L. TRAMONTIN	D	6-29-48	9342-236	-
1A. 17	"	"	"	9342-236	-
1A. 18	S. DANTO	"	7-16-47	8722-193	-
1A. 19	R. WATERS	QC	7-16-47	8722-216	-
1A. 20	CITY OF DETROIT	"	10-24-51	11130-240	-
1A. 21	B. EDELMAN	D	11-6-46	8316-5	-
1A. 22	F. ROVIN	"	6-29-48	9342-236	-
1A. 23	W. LITTLE	"	6-29-48	9342-236	-
1A. 24	J. SULLIVAN	"	6-29-48	9342-236	-
1A. 25	L. DRURY	"	6-29-48	9342-236	-
1A. 26	M. HEFFNER	"	6-29-48	9342-236	-
1A. 27	CITY OF DETROIT	QC	11-14-51	11135-426	-
1A. 28	M. REINECKE	D	6-29-48	9342-236	-
1A. 29	G. GELHARR	"	2-28-47	8489-503	-
1A. 30	S. AVERSANO	"	10-14-46	8277-380	-
1A. 31	H. WRIGHT	"	5-6-47	8600-207	-
1A. 32	J. BATENAM	"	6-29-48	9342-236	-
1A. 33	E. SCHWANDT	"	11-25-47	8932-440	-
1A. 34	Q. GINN	QC	6-29-48	9342-236	-
1A. 35	A. BARKEY	D	6-29-48	9342-236	-
1A. 36	A. LOFFEL	"	6-29-48	9342-236	-
1A. 37	H. BROWNELL	"	6-29-48	9342-236	-
1A. 38	W. HEIL	"	6-29-48	9342-236	-
1A. 39	B. EDELMAN	"	8-7-46	8160-353	-
1A. 40	R. PATRICKS	"	11-2-47	8405-35	-
1A. 41	R. EISENMANN	"	6-29-48	9342-236	-
1A. 42	S. HUNTLEY	"	10-3-47	8874-79	-
1A. 43	E. SKALFELD	"	6-29-48	9342-236	-
1A. 44	E. SHANNON	"	6-29-48	9342-236	-
1A. 45	J. BILLINGS	"	9-13-46	8224-395	-
1A. 46	B. EDELMAN	"	10-29-46	8303-604	-
1A. 47	VAN BUREN ESTATES	"	6-29-48	9342-236	-
1A. 48	P. OSTERHOUT	"	1-23-47	8432-532	-
1A. 49	E. JONES	QC	6-29-48	9342-236	-
1A. 50	S. SHEVITZ	"	9-13-46	8224-397	-
1A. 51	C. DEW	QC	11-15-46	8231-575	-
1A. 52	A. NOONAN	"	6-29-48	9342-236	-

CONTROL SECTION 82111 - PROJECT 82-127 - DIVISION BD
PARCEL GRANTOR INST. DATE REC. LIBER-PAGE

53	G. HITCHMAN	D	9-30-47	8865-146	-
54	T. HITCHMAN	"	"	8865-150	-
55	G. CORDEN	"	6-29-48	9342-236	-
56	R. HASON	"	"	9342-236	-
57	A. PARADISE	"	9-20-47	8865-144	-
58	W. JONES	QC	9-29-47	8863-434	-
59	L. BROWN	D	3-26-48	9179-312	-
60	H. FAY	"	6-29-48	9342-236	-
61	R. GETZ	"	8-11-47	8767-562	-
62	J. MAULL	QC	"	8767-555	-
63	V. LONN	D	8-1-46	8149-451	-
64	K. COUDYKJIAN	"	6-29-48	9342-236	-
65	S. OLEK	"	"	9342-236	-
66	I. OLIVER	"	"	9342-236	-
67	H. JENSEN	"	"	9342-236	-
68	C. WALLACE	"	"	9342-236	-
69	T. MC HUGH	"	9-25-46	8246-269	-
70	A. SCHWARTZ	QC	"	8246-263	-
71	T. MC HUGH	D	10-30-47	8932-474	-
72	A. SCHWARTZ	QC	"	8932-509	-
73	M. SHEPLOW	D	9-17-47	8839-415	-
74	S. YOSLOWITZ	"	"	8839-413	-
75	J. BOYD	"	6-29-48	9342-236	-
76	A. WOBROCK	QC	9-17-47	8839-411	-
77	M. SHEPLOW	QC	"	8839-374	-
78	S. YOSLOWITZ	"	"	8839-376	-
79	H. FAY	D	6-29-48	9342-236	-
80	M. FARMAN	"	"	9342-236	-
81	DETROIT BD OF EDUC	"	7-28-49	869-32	-
82	CITY OF DETROIT	QC	11-8-49	10054-333	-

CONTROL SECTION 82111 - PROJECT 82-127 - DIVISION BE
PARCEL GRANTOR INST. DATE REC. LIBER-PAGE

1B. 1	H. DUNITZ	D	2-26-48	9132-552	-
2	J. GIER	"	6-20-47	8878-399	-
3	P. MALLENDER	"	10-21-47	8913-121	-
4	P. PATTERSON	"	9-30-47	8865-152	-
5	P. DELANDY	"	"	8865-154	-
6	F. THOMPSON	"	11-21-47	8975-599	-

CONTROL SECTION 82111 - PROJECT 82-127 - DIVISION BE
PARCEL GRANTOR INST. DATE REC. LIBER-PAGE

5	H. HILL	D	11-21-47	8977-3	-
6	C. VOSS	"	11-5-47	8945-344	-
7	C. TAUB	QC	10-30-47	8932-515	-
8	I. CHORLEY	D	2-26-48	9132-552	-
9	O. MC DOLE	"	11-25-47	8982-446	-
10	E. VIVIER	"	7-16-47	8722-195	-
11	I. LUDINGTON	"	7-24-47	8738-256	-
12	M. BARNEY	"	10-21-47	8923-133	-
13	J. HERMAN	"	2-26-48	9132-552	-
14	I. LUDINGTON	"	7-24-47	8738-254	-
15	L. ROTHENBERG	"	10-21-47	8923-95	-
16	C. COUGHLIN	"	10-30-47	8932-470	-
17	C. SHREVE	"	2-26-48	9132-552	-
18	E. HIVELEY	"	"	9132-552	-
19	A. HOLAHAN	"	12-15-48	9603-333	-
20	F. HOLTZMAN	"	10-30-47	8932-472	-
21	M. WILLIAMS	"	2-26-48	9132-552	-
22	E. SABOURIN	"	"	9132-552	-
23	E. SHARRAR	"	12-15-48	9603-333	-
24	C. BOHN	"	2-26-48	9132-552	-
25	R. CLARK	"	"	9132-552	-
26	M. STOWELL	"	"	9132-552	-
27	C. YOUNG	"	"	9132-552	-
28	G. NATTIS	"	3-20-47	8521-562	-
29	H. DAVIDSON	QC	"	8521-371	-
30	J. WEBSTER	"	"	8521-367	-
31	M. SHOOD	D	2-26-48	9132-552	-
32	J. BUYSSE	"	"	9132-552	-
33	J. STILES	"	5-14-48	9262-621	-
34	"	"	"	9262-623	-
35	A. BLAIR	"	"	9262-621	-
36	S. GALONZKA	"	6-20-47	8878-401	-
37	P. PATTERSON	"	2-26-48	9132-552	-
38	L. SULLIVAN EST	"	"	9132-552	-
39	F. CONVERSE	"	"	9132-552	-
40	J. ALEE	"	11-7-47	8949-326	-
41	S. BERNATH	QC	"	8949-349	-
42	C. JAMES	"	11-7-47	8949-324	-
43	B. KLEIMAN	"	8-1-46	8149-449	-
44	S. SHARE	"	8-21-46	8195-134	-
45	W. GEY	"	2-26-48	9132-552	-

Curve Data
D = 49' 59" 25"
D = 10'
R = 5729.58'
T = 249.67'
L = 499.03'
PC = 703+71.29
PT = 712+20.96
PT = 714+70.32

JOHN C. LODGE EXPRESSWAY

FILE NO.	ROUTE	PROJECT	CONTROL SECTION	SHEET
82-R-1	US-10	82-127	82111	169