

PC 262 & 272


PC 261 & 584

PC 258

ROUTE	COUNTY	PROJECT	CONTROL	SHEET
I-94	WAYNE	82-70	82025	146

MORANG'S THREE MILE ANNEX SUB
LI. 47 Pg. 72YORKSHIRE WOODS SUB. NO. 2
LI. 46 Pg. 73YORKSHIRE WOODS SUB
LI. 44 Pg. 99YORKSHIRE WOODS SUB NO. 1
LI. 45 Pg. 68City of
DETROIT

DATE	BY	OPERATION
2-27-77	A. Schulte	DRAWN
3-7-77	A. Schulte	INKED
10-7-77	W. K. K.	CHECKED
		REVIEWED

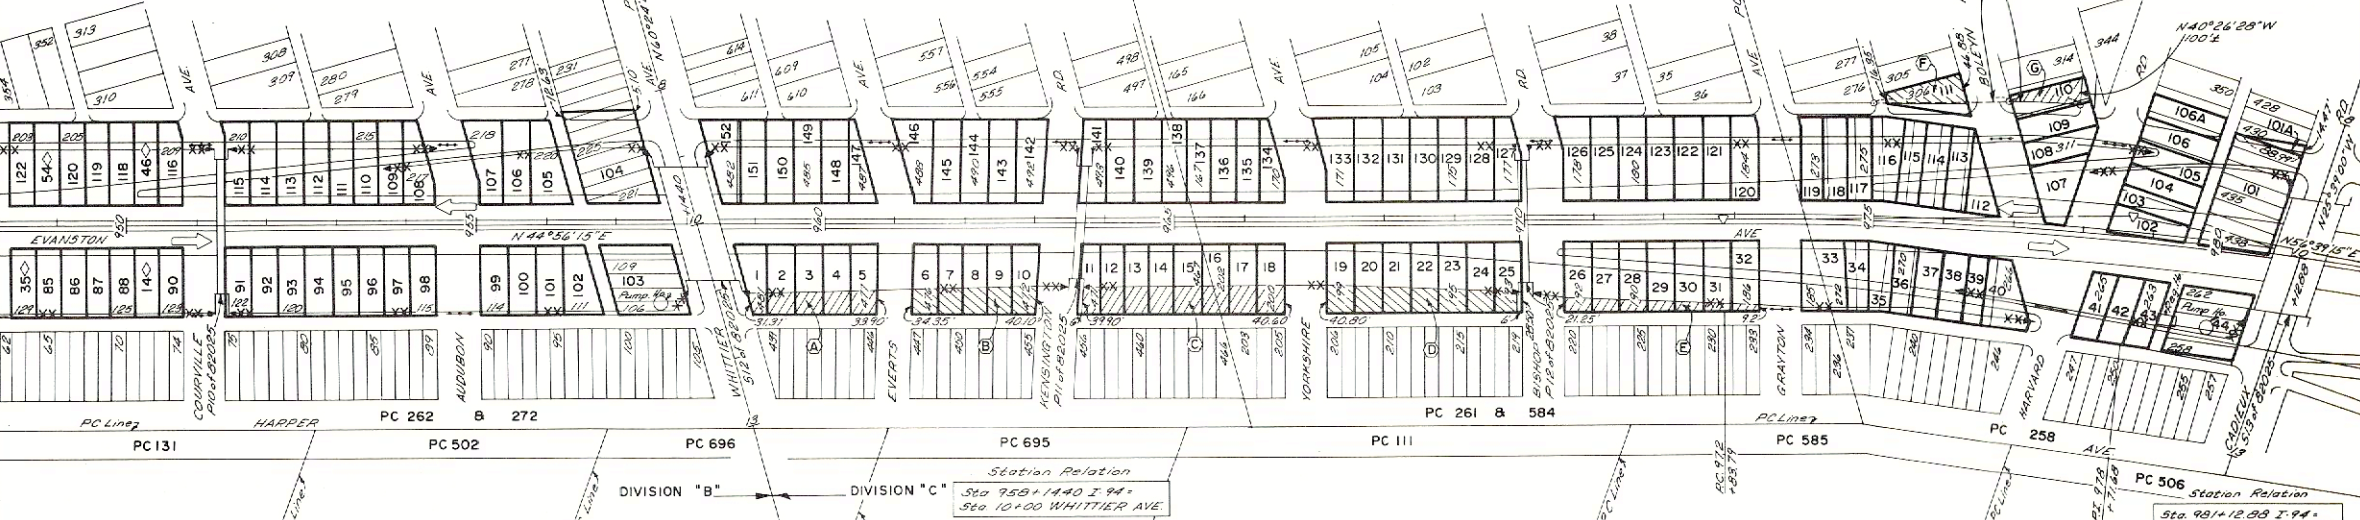

EXCESS SALES	GRANTEE	INST	DATE	SALE NO.	LA	COV
A	JULIUS J. VERGOTE	D	5-18-62	10-83-A	1A	
B	JOHN R. COURTNEY	"	6-4-62	"	"	"
C	DON McCULLAGH INC	"	3-28-63	"	"	"
D	"	"	"	"	"	"
E	"	"	"	"	"	"
F	WILLIAM ABRAMSON	"	3-2-64	10-111-A	1A	
G	HAROLD HERTZ	"	12-27-61	10-74-N	"	"

CONTROL SECTION 82025 - PROJECT 82-70	PARCEL	GRANTEE	INST	DATE	REC	LIBER-PAGE	LA	COV
14	M. TOLLEFSON	D	10-26-55	12795-178	1A			
35	A. VANDEVELDE	"	6-20-56	13084-286	"			
46	A. STEVENS	"	12-26-55	12815-593	"			
54	R. DUERKS	"	6-20-56	13084-271	1A			

CONTROL SECTION 82025 - PROJECT 82-70	DIVISION "B"	PARCEL	GRANTEE	INST	DATE	REC	LIBER-PAGE	LA	COV
85	S. MILITELLO	D	7-31-56	13133-404					
86	J. COLONBO	"	7-17-56	13114-673					
87	V. MOGA	"	"	"					
88	L. BEAULEY	"	12-9-55	12855-229					
90	G. DUFF	"	3-9-56	12960-92					
91	J. STEIGERWALD	"	4-5-56	12990-685					
92	B. WISHKOVICH	"	5-2-56	13026-349					
93	M. REHM	"	2-28-56	12946-262					
94	E. ROMAN	"	5-29-56	13057-663					
95	T. KROLIKOWSKI	"	6-22-56	13086-499					
96	E. TENNIS	"	5-31-56	13060-526					
97	M. BRUGNANO	"	4-25-56	13017-211					
98	R. CZAK	"	5-18-56	13046-296					
99	S. MIELOCK	"	2-16-56	12932-487					
100	D. LOMBARD	"	3-9-56	12960-102					
101	J. KOSTER	"	"	"					
102	J. LAMBERT	"	"	"					
103	J. ANAGYROS	"	"	"					
104	CALVIN U. PRES.CH.	"	8-28-56	13170-26					
105	MOROSIO	"	12-14-56	13299-454					
106	V. BRINKER	"	5-8-56	13032-431					
107	P. CRELL	"	10-23-56	13239-453					
108	V. NALBANDIAN	"	9-12-56	13189-32					
109	P. MOKED	"	8-28-56	13170-31					
110	R. CARRUTHERS	"	4-27-56	13019-680					
111	L. KAPPS	"	1-30-56	12913-82					
112	G. JOSE	"	4-10-56	12997-553					
113	O. MISPLON	"	2-29-56	12949-152					
114	M. VOCKE	"	12-26-55	12815-593					
115	A. VOICE	"	12-9-55	12855-226					
116	J. LORANGER	"	5-29-56	13057-663					
117	J. MONTE	"	4-30-56	13023-613					
118	J. MORRIS	"	"	"					
119	N. NEEACBERN	"	"	"					
120	S. DEMAY	"	"	"					

CONTROL SECTION 82025 - PROJECT 82-70	DIVISION "C"	PARCEL	GRANTEE	INST	DATE	REC	LIBER-PAGE	LA	COV
1	N. HART	D	12-7-56	13292-137					
2	M. YENCHICK	"	11-8-56	13260-392					
3	H. SCHREIBER	"	5-8-56	13032-430					
4	R. FELTIER	"	"	"					
5	D. DEVORE	"	10-5-56	13218-444					
6	E. BAYNA	"	5-29-56	13037-659					
7	G. SPRINGER	"	9-11-56	13185-536					
8	I. BADDOR	"	8-29-56	13170-664					
9	L. WHITE	"	9-11-56	13185-539					
10	W. HOWARD	"	"	"					
11	P. CADA	"	8-30-56	13173-421					
12	W. DEMP	"	"	"					
13	J. DOUGLASS	"	8-29-56	13170-663					
14	E. ATWELL	"	"	"					
15	D. KEEN	"	8-28-56	13170-36					
16	R. BENOIT	"	5-8-56	13032-428					
17	J. CILUFFO	"	4-13-56	13004-35					
18	C. LOGIE	"	"	"					
19	R. FAUSTING	"	"	"					
20	H. PVLKAS	"	8-2-56	13135-487					
21	A. SALYERS	"	4-27-56	13059-478					
22	C. KOWALSKI	"	9-11-56	13185-514					
23	J. DONAHUE	"	1-9-57	13222-62					
24	W. CONACHEN	"	10-12-56	13227-475					
25	C. RIECK	"	"	"					
26	J. KOPITZKI	"	"	"					
27	W. KAISER	"	7-24-56	13123-395					
28	J. KELSER	"	1-25-57	13336-597					
29	G. GODDELL	"	8-9-56	13145-361					
30	R. VALADE	"	5-8-56	13068-580					
31	W. IRVIN	"	6-25-56	13057-659					
32	C. BERTHAUME	"	"	"					
33	G. SHEPLER	"	6-5-56	13064-372					
34	W. MASTERS	"	10-30-56	13248-475					
35	W. BEND	"	12-14-56	13259-456					
36	A. MORSE	"	"	"					
37	G. PLUCKY	"	"	"					

CONTROL SECTION 82025 - PROJECT 82-70	DIVISION "C"	PARCEL	GRANTEE	INST	DATE	REC	LIBER-PAGE	LA	COV
38	V. NAPOLI	D	12-14-56	13299-458					
39	J. RICH	"	"	"					
40	M. STYERWALT	"	7-5-56	13101-451					
41	T. BERGER	"	"	"					
42	H. DOWLER	"	9-20-56	13199-205					
43	I. KEHOE	"	1-25-57	13336-596					
44	E. IVES	"	"	"					
45	S. RAVINE	"	"	"					
46	G. MURAD	"	"	"					
47	T. BERGER	"	"	"					
48	J. PALLACH	"	"	"					
49	J. BRUZY	"	1-8-57	13320-264					
50	A. SMITH	"	9-20-56	13199-207					
51	A. RAU	"	6-4-56	13064-274					
52	H. HATHAWAY	"	10-1-56	13213-299					
53	G. LANGWORTHY	"	1-25-57	13336-602					
54	L. GURECKI	"	4-13-56	13004-30					
55	S. SIERSCKI	"	10-12-56	13227-471					
56	R. KAMPER	"	1-8-57	13320-265					
57	L. BOETTCHER	"	8-28-56	13170-35					
58	A. TENBUSCH	"	"	"					
59	M. BRENNAN	"	6-19-56	13082-221					
60	H. HENRY	"	9-11-56	13185-538					
61	J. WORTHINGTON	"	10-5-56	13218-467					
62	R. HAYES	"	"	"					
63	E. SZCZEPYK	"	8-2-56	13135-488					
64	S. MCCrackin	"	10-1-56	13213-297					
65	K. KOVACH	"	6-8-56	13068-581					
66	M. DEMEYERE	"	9-12-56	13189-28					
67	J. HEAD	"	4-10-56	12997-556					
68	O. TUFER	"	1-25-57	13336-599					
69	T. GORDON	"	"	"					
70	J. BAKE	"	10-29-56	13246-558					
71	J. DUNN	"	9-20-56	13199-206					
72	H. STERN	"	10-1-56	13213-296					
73	W. IFLAND	"	10-23-56	13239-640					
74	M. LOURES	"	"	"					

CONTROL SECTION 82025 - PROJECT 82-70	DIVISION "C"	PARCEL	GRANTEE	INST	DATE	REC	LIBER-PAGE	LA	COV
130	P. KLAMP	D	10-12-56	13227-472					
131	P. DETTLING	"	10-1-56	13231-294					
132	F. MULLIN	"	8-50-56	13147-322					
133	K. COOPER	"	"	"					
134	W. MARKS	"	5-31-56	13060-528					
135	E. KOWALSKI	"	"	"					
136	B. IZAKIS	"	7-5-56	13101-450					
137	G. SHEDAK	"	12-7-56	13292-138					
138	L. DENNIS	"	"	"					
139	P. PITT	"	12-14-56	13299-457					
140	W. JAEHNICHEN	"	11-16-56	13269-688					
141	J. SCHMANSKY	"	8-2-56	13135-489					
142	HOPE LUTHERAN CH.	"	6-14-56	13077-49					
143	E. STINE	"	"	"					
144	J. SUCHER	"	8-30-56	13173-420					
145	W. GOLDEN	"	3-9-56	12960-101					
146	N. WALSH	"	"	"					
147	L. RABIT	"	"	"					
148	F. JIEBER	"	"	"					
149	E. REINHOLD	"	12-14-56	13299-631					
150	C. LAMPA	"	10-12-56	13227-473					
151	E. CASHER	"	"	"					
152	G. COUVREUR	"	"	"					

1. ACQUIRED UNDER ACT 149 OF P.A. 1931. Q.C. DEEDS
EXECUTED SUBSEQUENT TO A RECORDED AFFIDAVIT UNDER
THIS ACT ARE NOT LISTED.
SEE WAYNE CO. CLERK. CT. CASE NO. 5
A. 288,699 - RECORDED 1-31-57, LIBER 13342,
PAGE 449
B. 289,348 - RECORDED 2-13-57, LIBER 13351,
PAGE 934

Curve Data Const. E
Δ = 1° 43' 00" R
D = 1100
T = 5729.85'
L = 1171.67'
PI = 978 + 71.68 PC 506 EDSEL FORD EXPRESSWAY

WHITTIER AVE.

CADIEUX RD

PC 506

PC 506 EDSEL FORD EXPRESSWAY

82-R-1

ROUTE PROJECT CONTROL SHEET
I-94 82-70 82025 146