


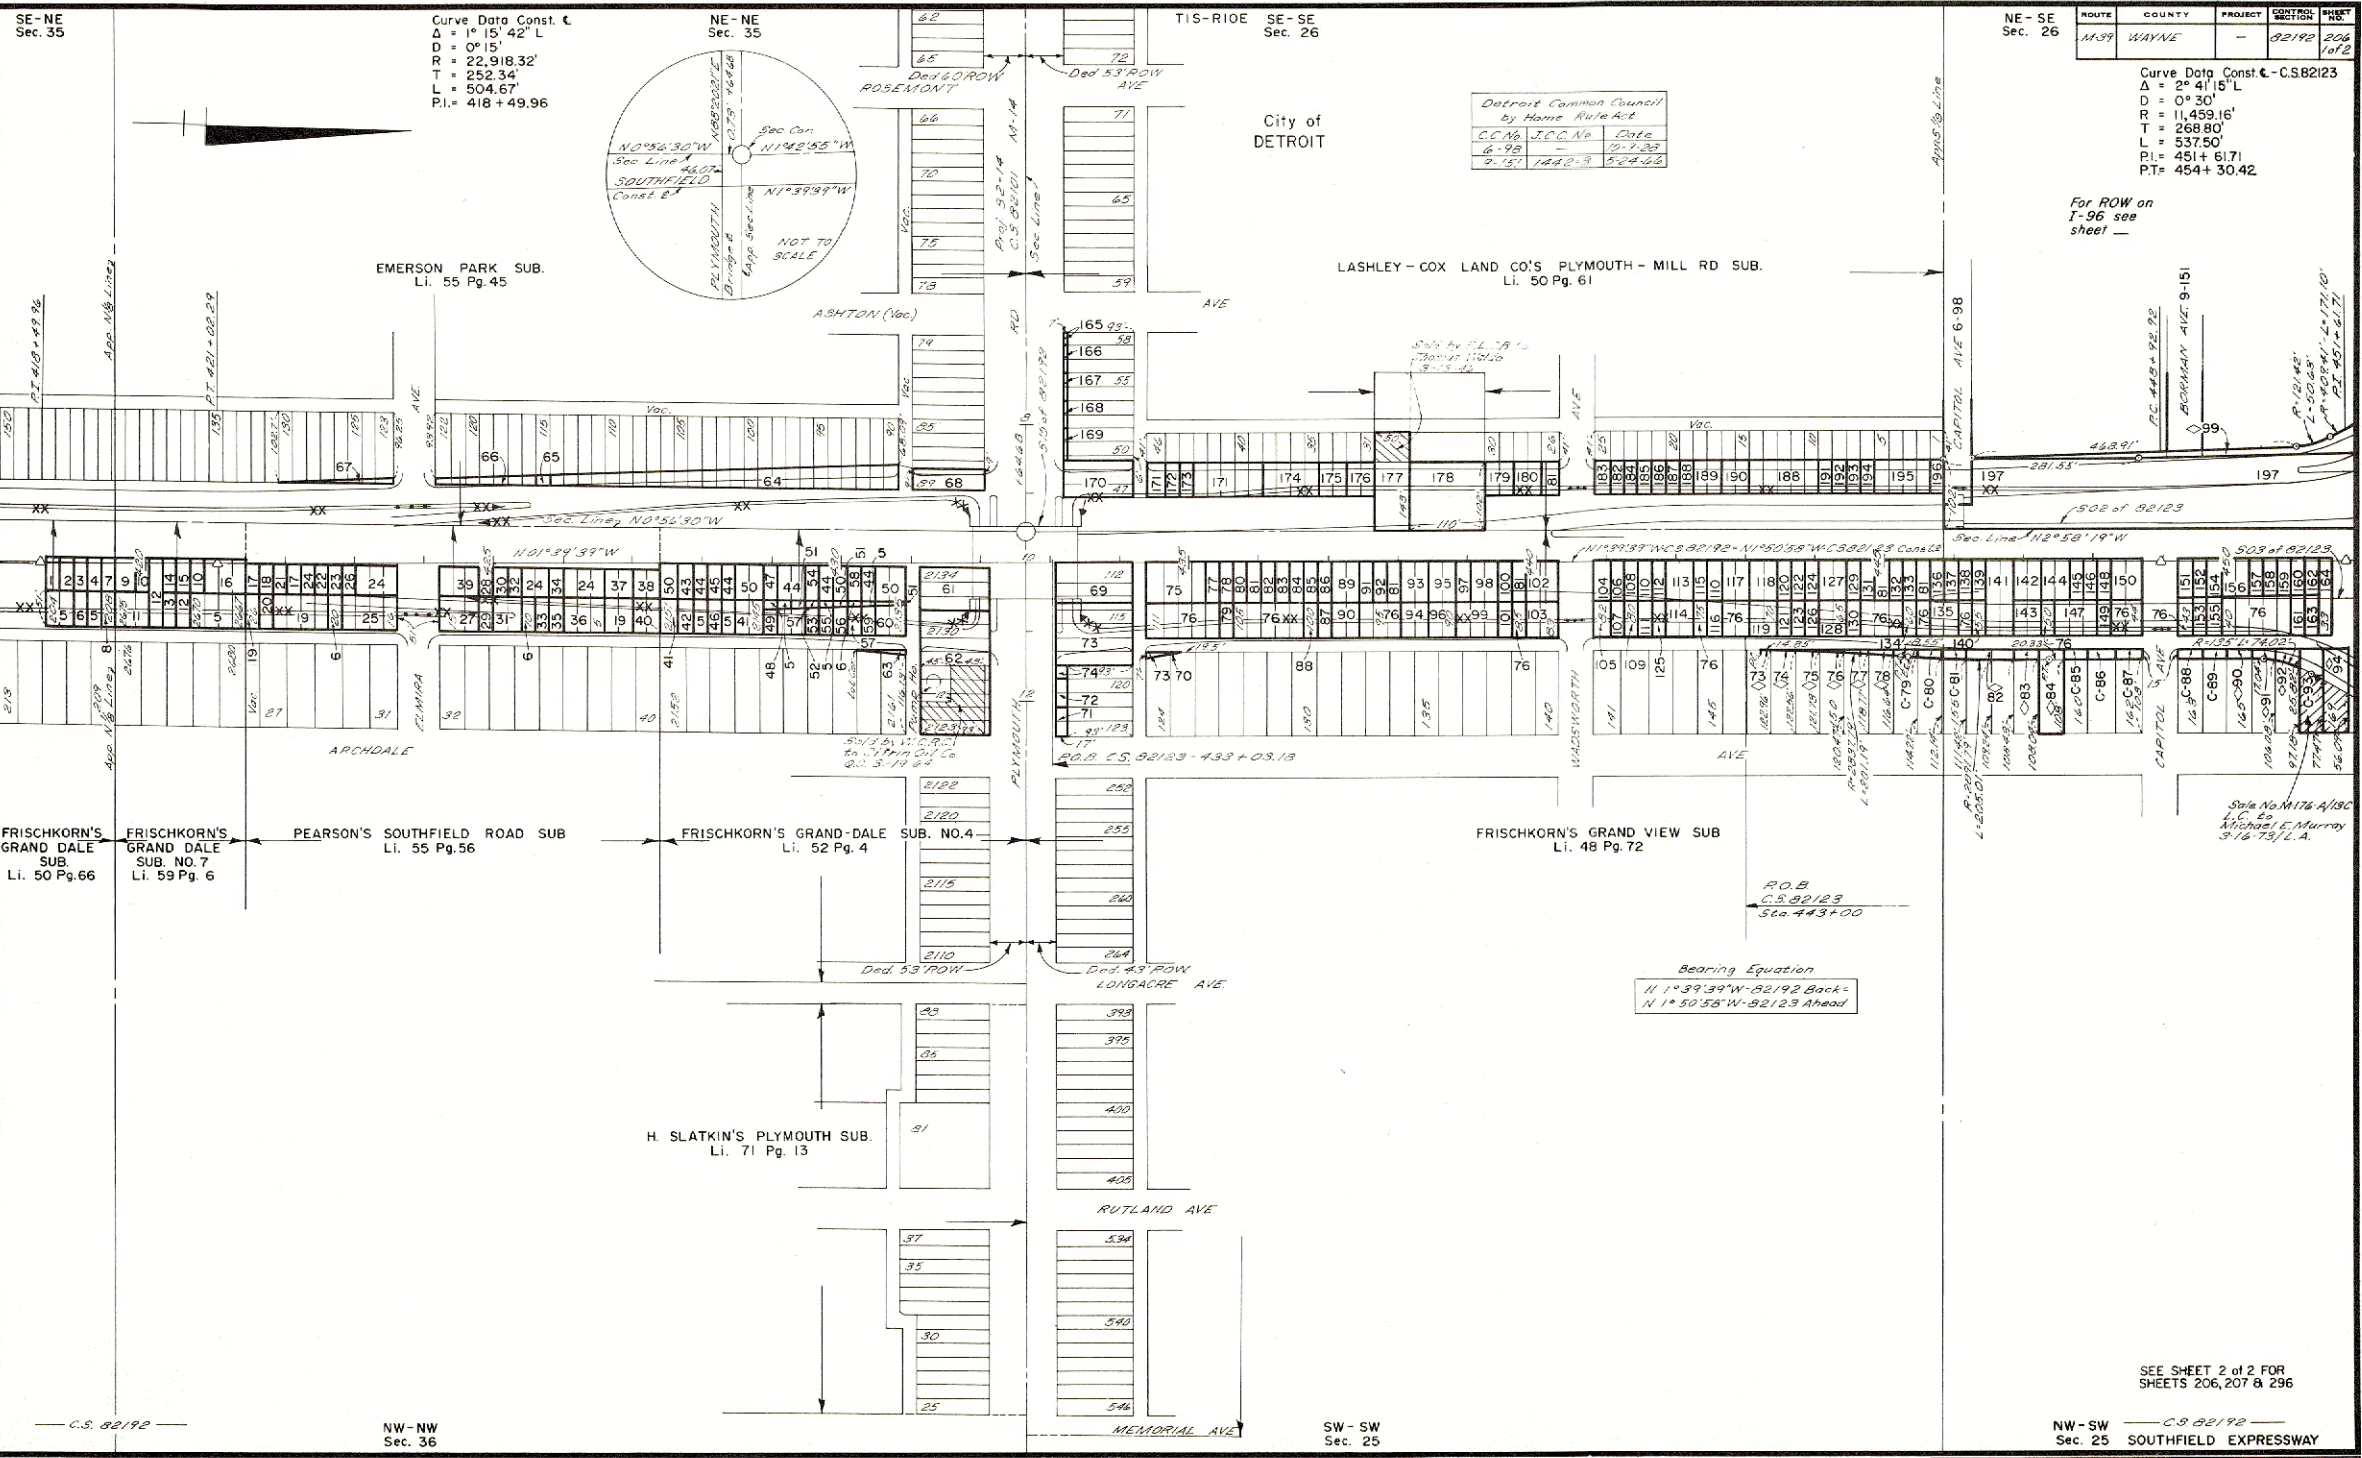

OPERATION	BY	DATE
DRAWN	A. Schmitz	3-7-72
PORTED	A. Schmitz	3-7-72
INKED	A. Schmitz	3-7-72
CHECKED	ELWOOD	3-7-72
REVISED		
REVISED		

Detroit Common Council by Home Rule Act		
C.C. No.	J.C.C. No.	Date
6-98	19-7-32	
9-151	1442-3	5-24-68

ROUTE	COUNTY	PROJECT	SHEET NO.	SHEET TOTAL
11-99	WAYNE	-	82-192	206
				1 of 2

Curve Data Const. C-S82123
A = 2° 41' 15" L
D = 0° 30'
R = 11,459.16'
T = 268.80'
L = 537.50'
PI = 451 + 61.71
PT = 454 + 30.42

For ROW on
I-96 see
sheet -

Sale No. M176 A/B/C
L.C. to
Michael E. Murray
3-16-73/L.A.

Bearing Equation
N 1° 39' 39" W - 82192 Back -
N 1° 50' 55" W - 82123 Ahead

ROUTE	PROJECT	SHEET NO.	SHEET TOTAL
11-99	-	82-192	206
1 of 2			

82-R-1