

SE-SE
Sec. 30

Curve Data Old &
 $\Delta = 0^\circ 15' L$

SW-SW
Sec. 29


T2S-R9E

Curve Data Old &
 $\Delta = 0^\circ 42' L$

SE-SW
Sec. 29

ROUTE	COUNTY	PROJECT	SHEET NO.	TOTAL SHEETS
US-12	WAYNE	82-8 82-10	82061	256

OPERATION	BY	DATE
DRAWN	A. Schuchle	5-79
CHECKED	A. Schuchle	5-79
REVISED		
REVISED		
REVISED		
REVISED		

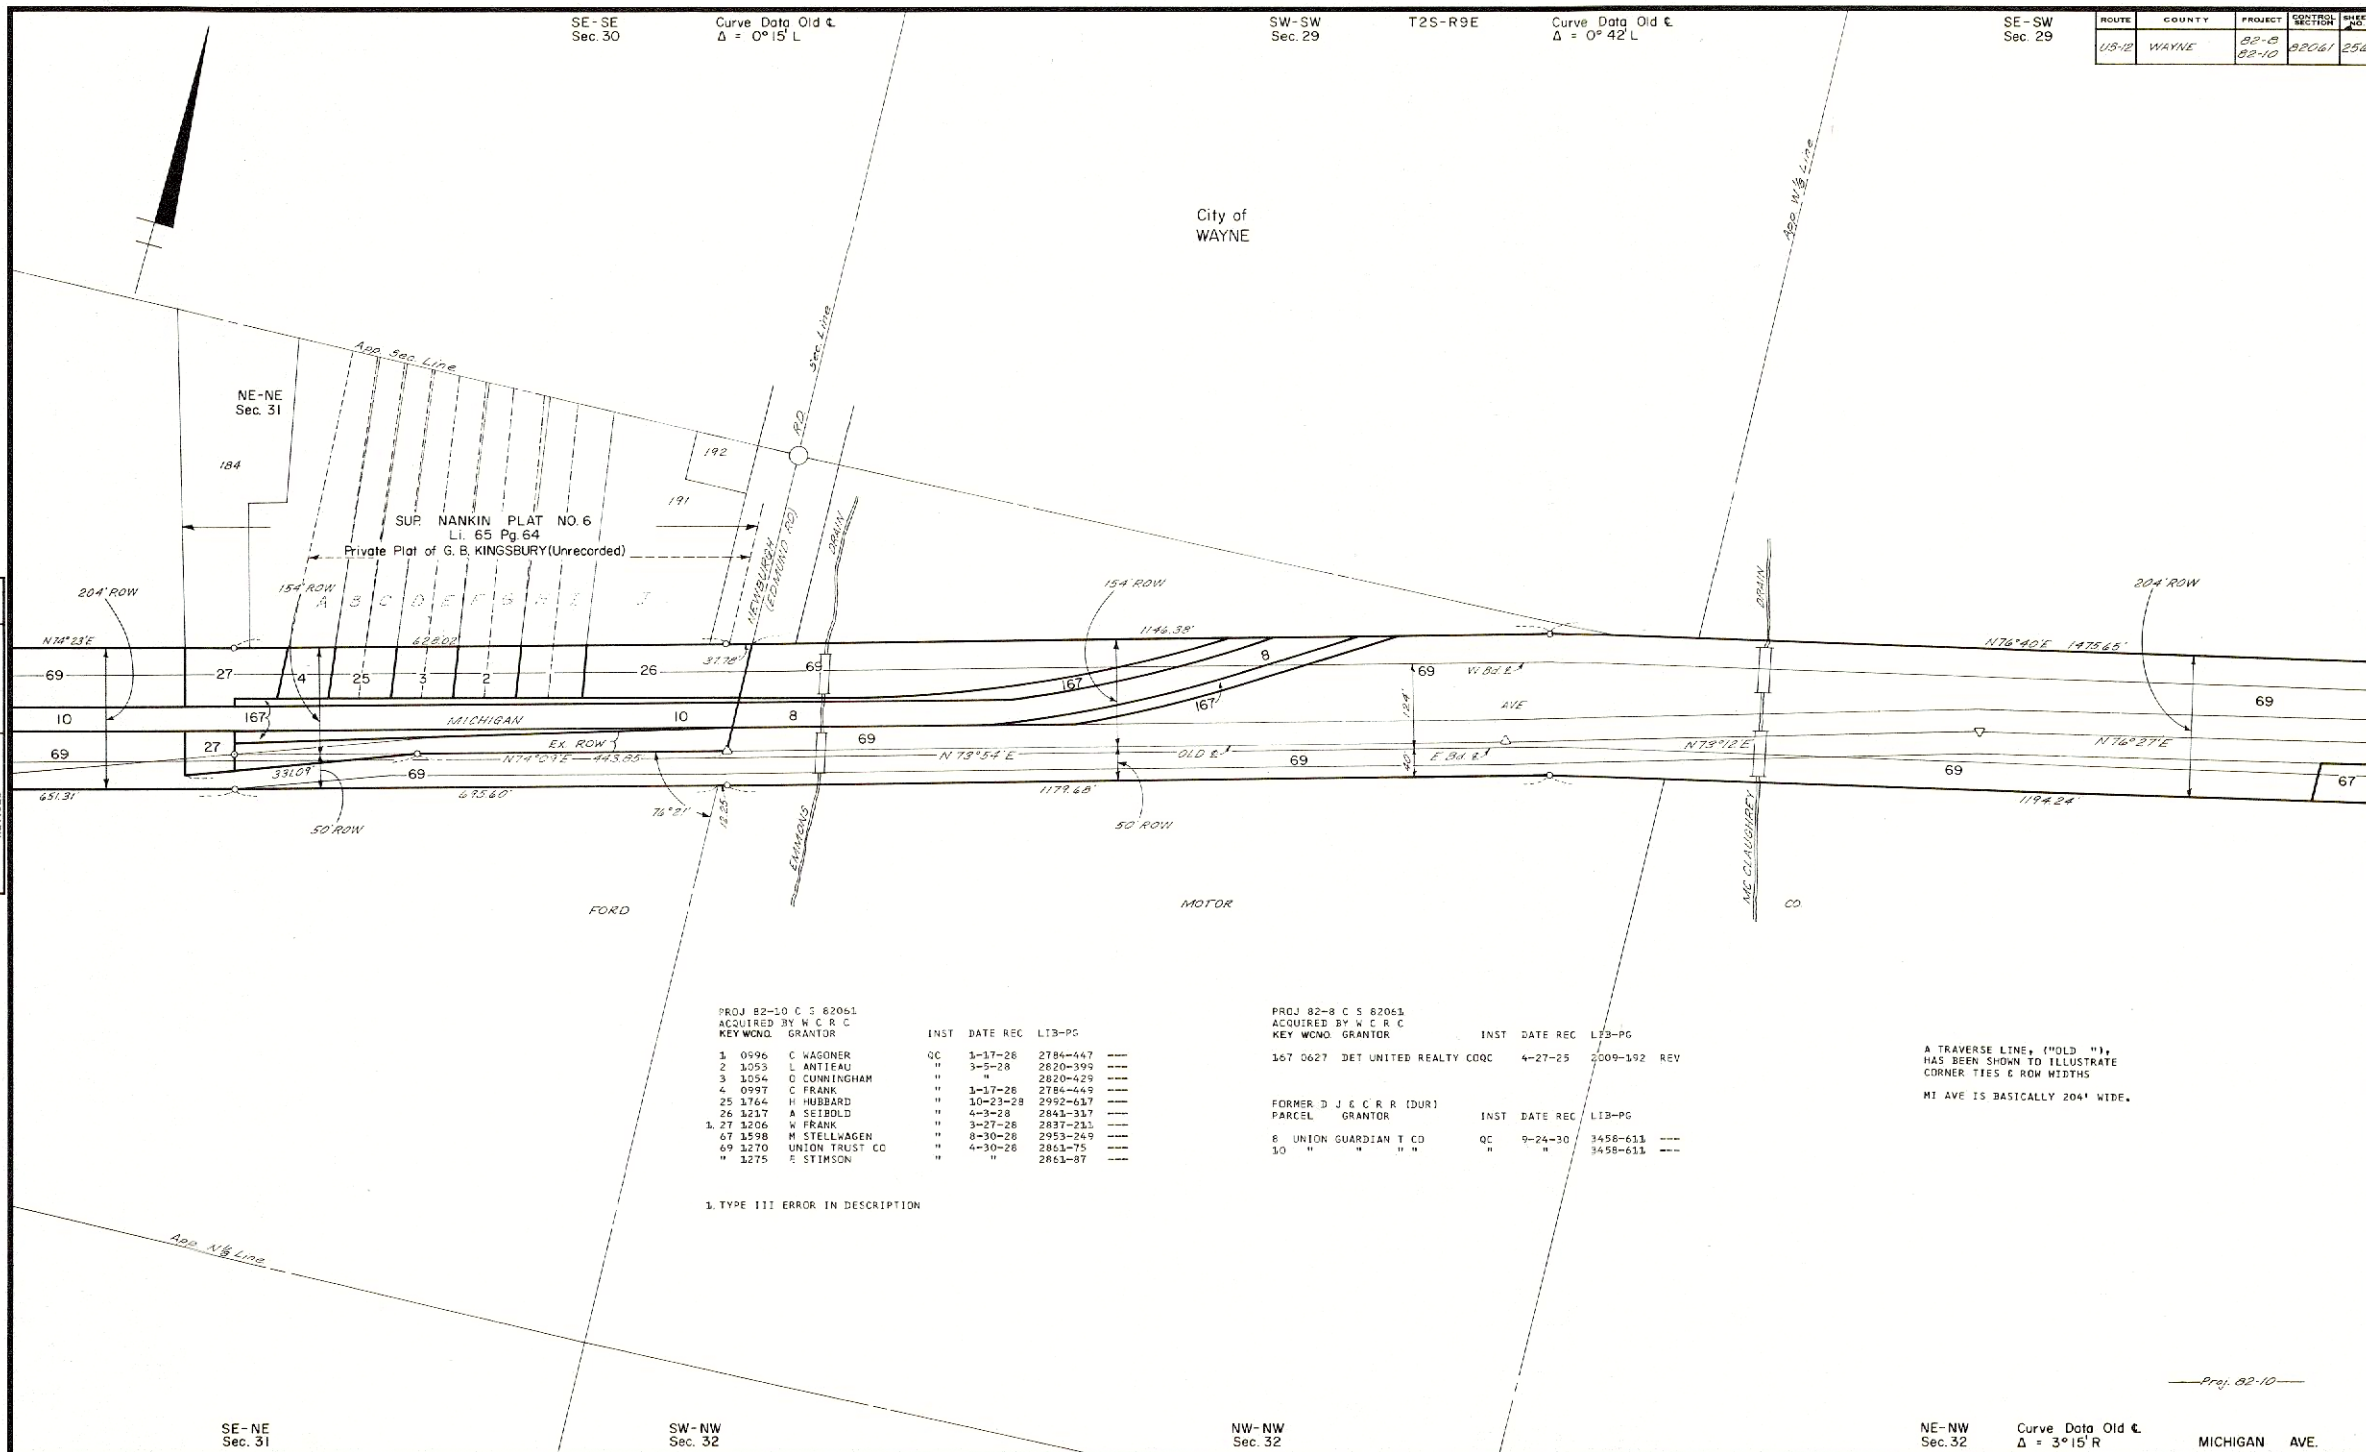

PROJ 82-10 C 82051				
ACQUIRED BY W C R C				
KEY	WONG	GRANTOR	INST	DATE REC LTR-PC
1	0996	C WAGONER	QC	1-17-28 2784-447 ---
2	1053	L ANTIFEAU	"	3-5-28 2820-399 ---
3	1054	C CUNNINGHAM	"	" " 2820-429 ---
4	0997	C FRANK	"	1-17-28 2784-449 ---
25	1764	H HUBBARD	"	10-23-28 2992-617 ---
26	1217	A SEIBOLD	"	4-3-28 2841-317 ---
1	27	1206	W FRANK	" 3-27-28 2837-211 ---
67	1598	M STELLWAGEN	"	8-30-28 2953-249 ---
69	1270	UNION TRUST CO	"	4-30-28 2861-75 ---
"	1275	E STIMSON	"	" " 2861-87 ---

1. TYPE III ERROR IN DESCRIPTION

INST	DATE	REC	LIB-PC
167	0627	DET UNITED REALTY CO	QC 4-27-25 2009-192 REV
FORMER D J & C R R (DUR)			
PARCEL GRANTOR			
INST	DATE	REC	LIB-PC
8	24-30		3458-611 ---
10	"		3458-611 ---

Proj. 82-10

NE-NW
Sec. 31

SW-NW
Sec. 32

NW-NW
Sec. 32

NE-NW
Sec. 32

Curve Data Old &
 $\Delta = 3^\circ 15' R$

MICHIGAN AVE.

ROUTE	PROJECT	SHEET NO.	TOTAL SHEETS
US-12	82-8 82-10	82061	256