


| OPERATION | BY           | DATE |
|-----------|--------------|------|
| DRAWN     | A. Schuchter | 6-73 |
| POSTED    |              |      |
| INKED     | A. Schuchter | 6-73 |
| CHECKED   |              | 8-77 |
| REVISED   |              |      |
| REVISED   |              |      |
| REVISED   |              |      |

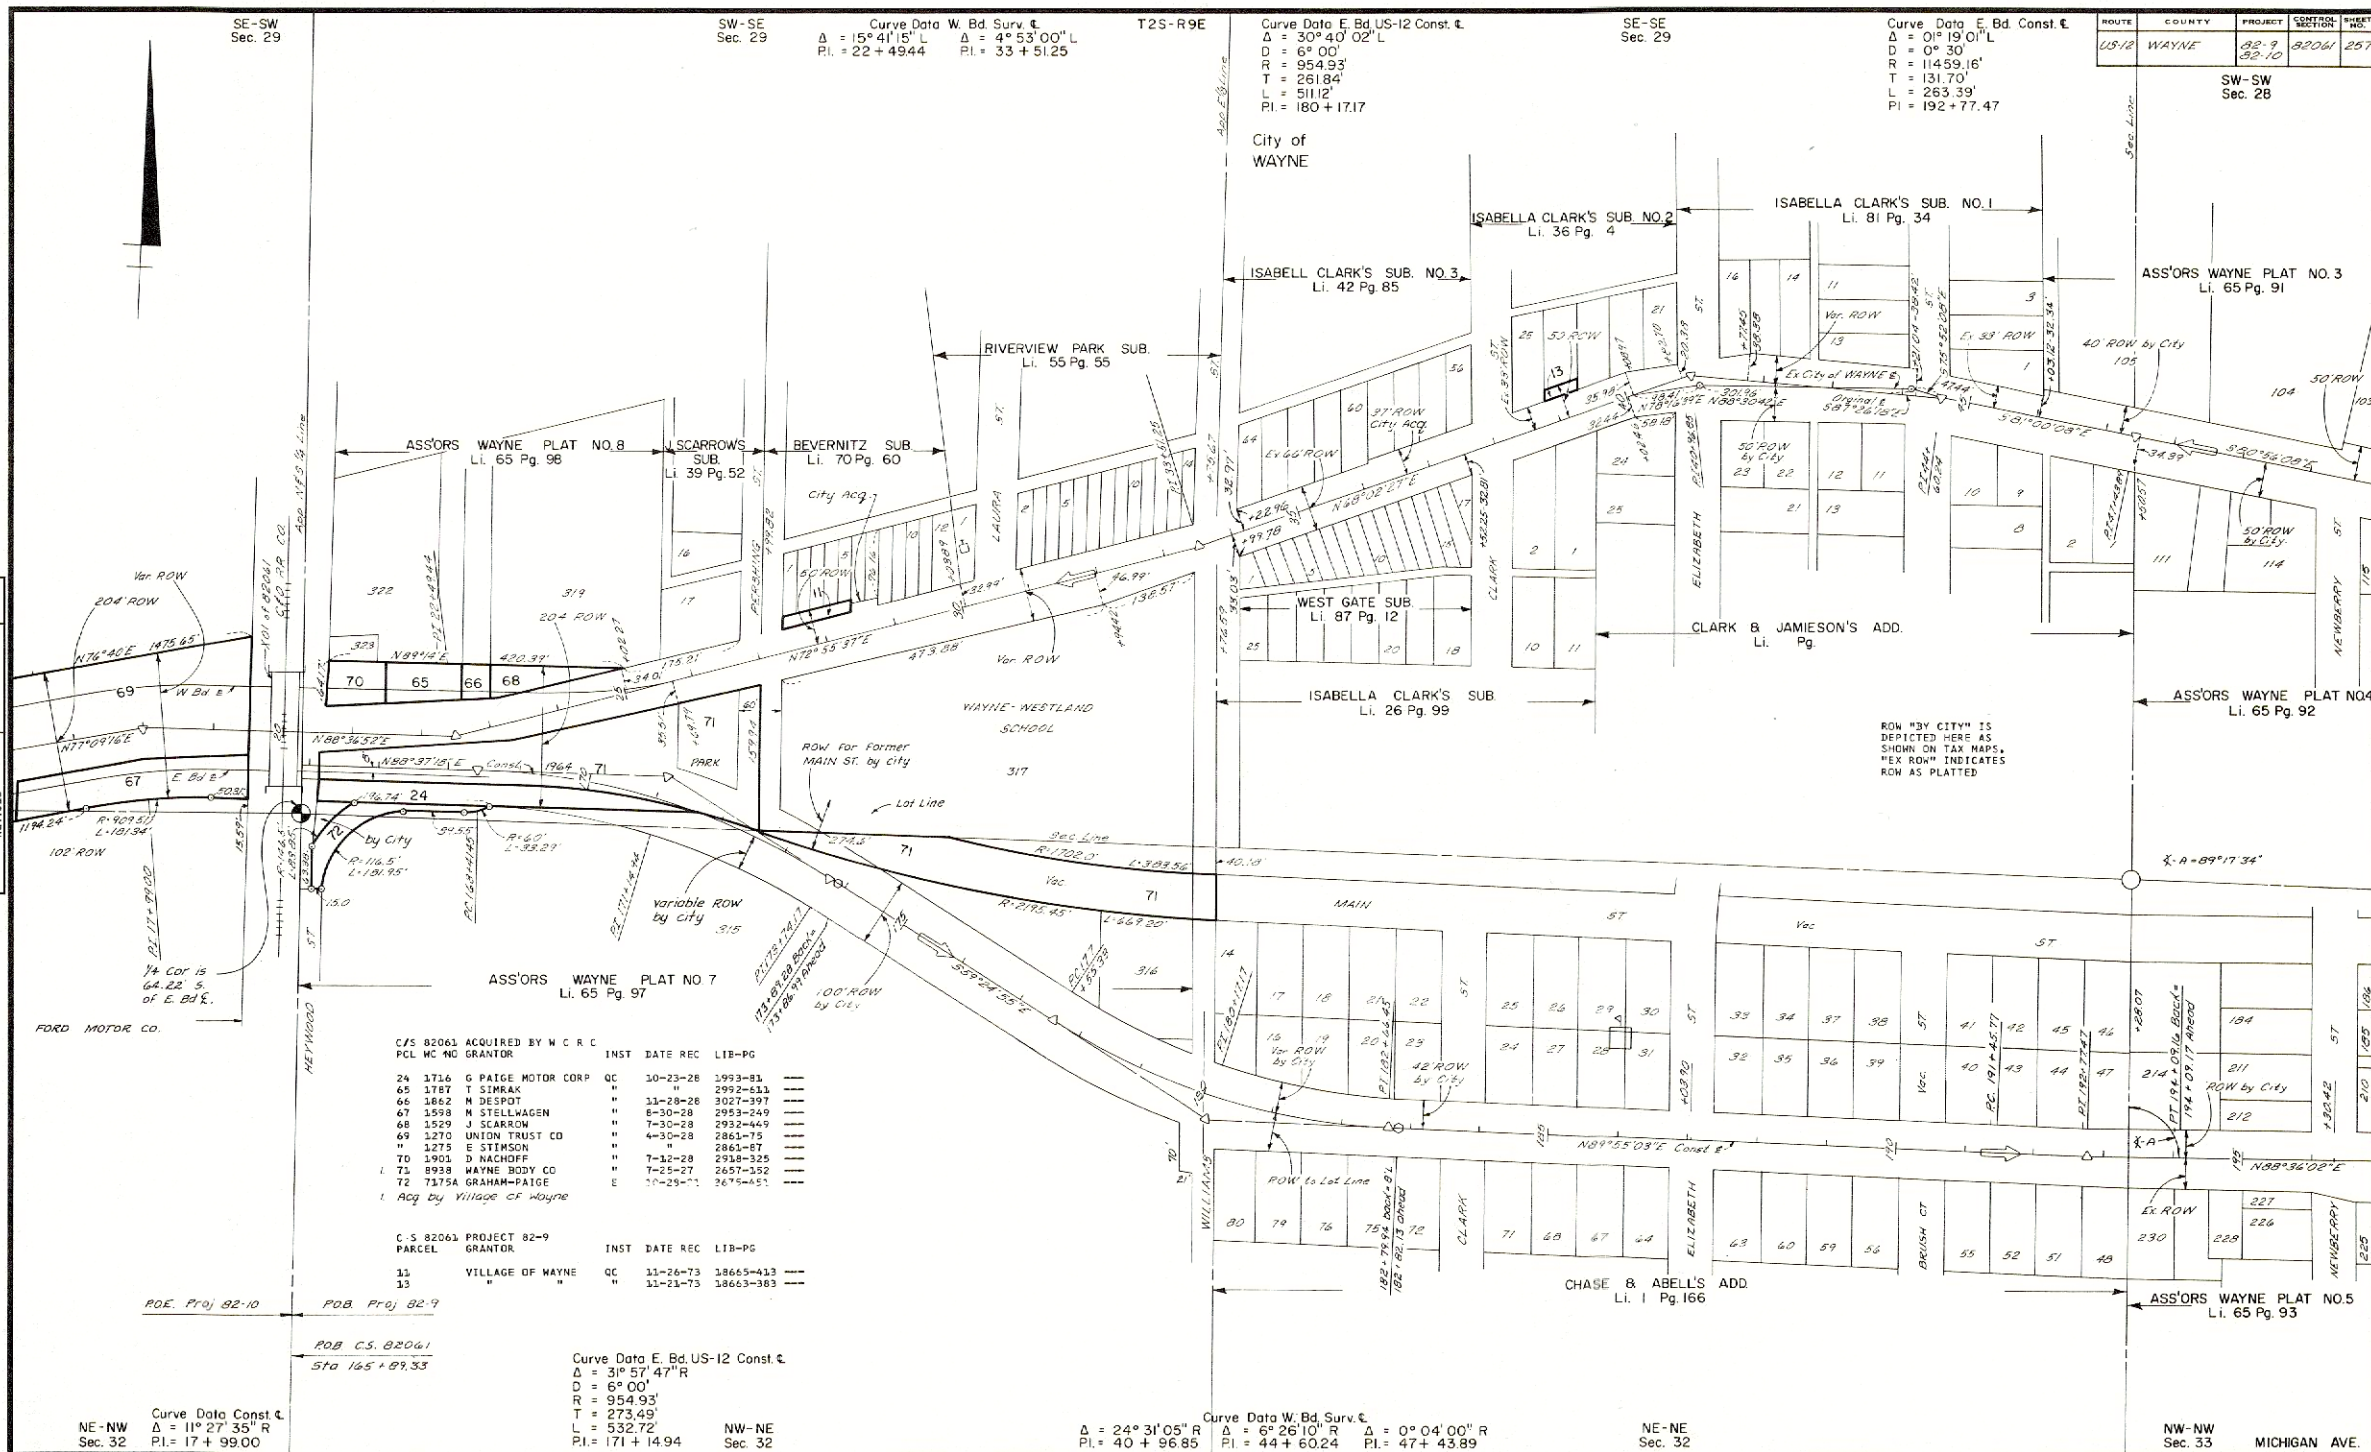

|          |        |       |               |                 |           |
|----------|--------|-------|---------------|-----------------|-----------|
| FILE NO. | 82-R-1 | ROUTE | PROJECT       | CONTROL SECTION | SHEET NO. |
|          |        | US-12 | 82-9<br>82-10 | 82061           | 257       |