


OPERATION	BY	DATE
DRAWN	A. Schultz	6-73
POSTED	A. Schultz	8-77
CHECKED		
REVISED		
REVISED		

ROUTE	COUNTY	PROJECT	SECTION	SHEET NO.
US 12	WAYNE	82-B	82061	260

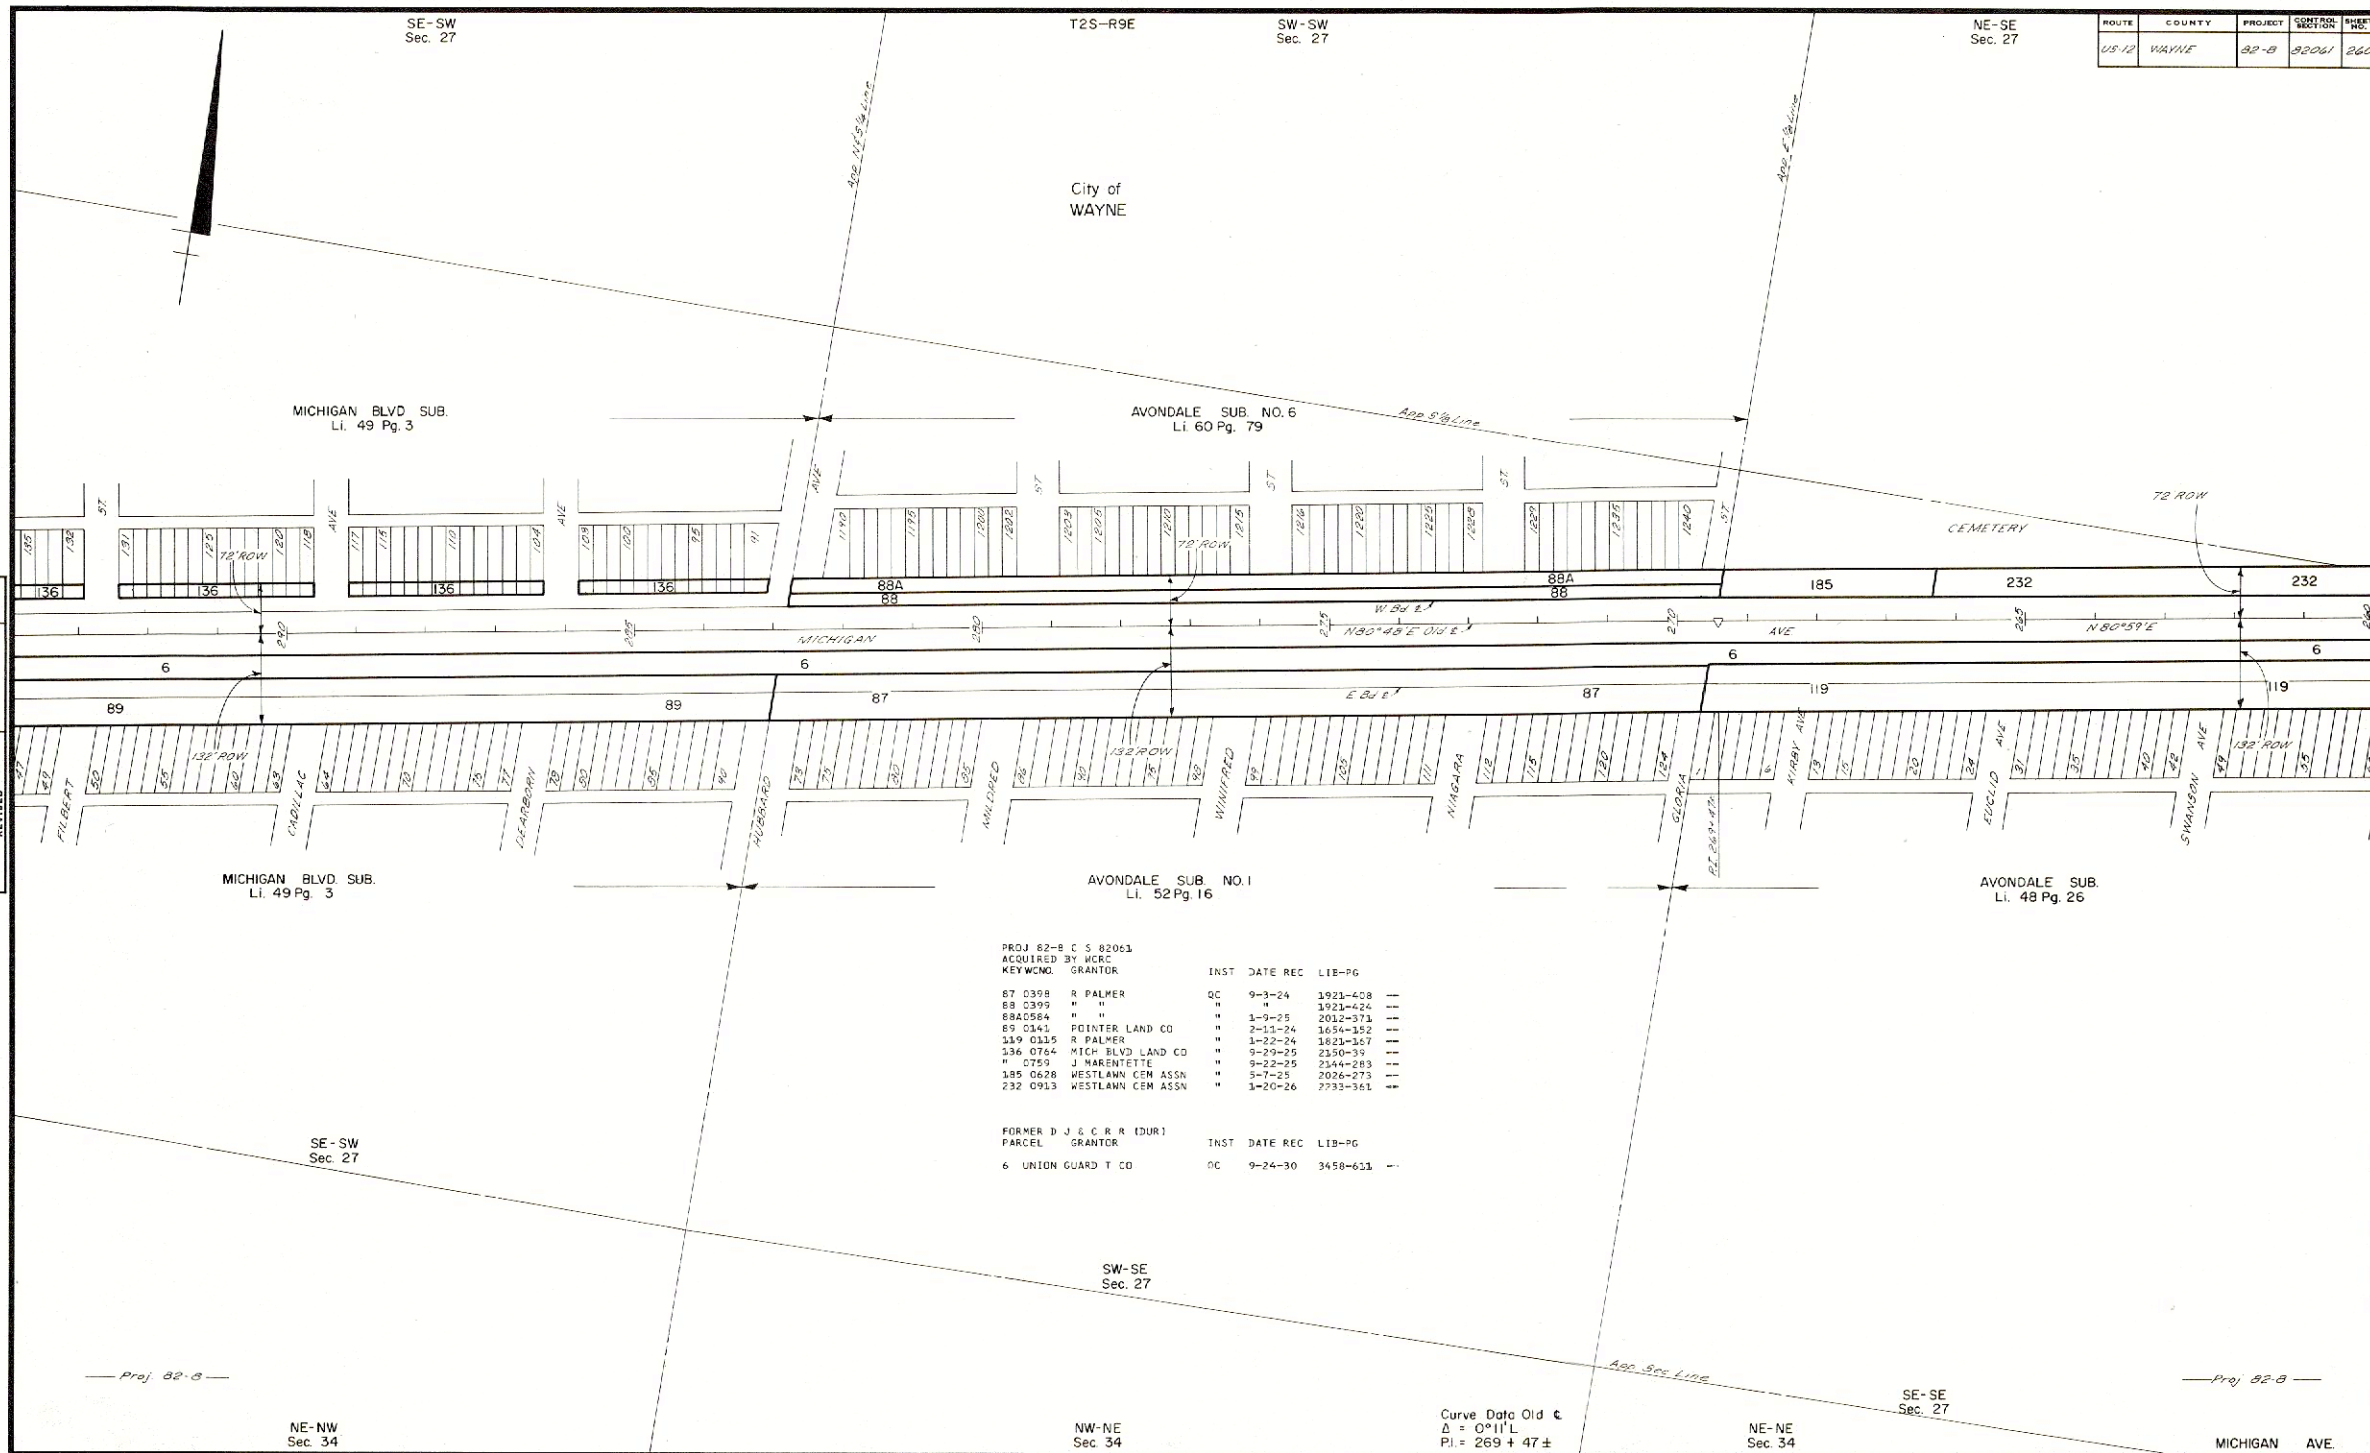

FILE NO.	82-R-1
----------	--------

ROUTE	PROJECT	SECTION	SHEET NO.
US 12	82-B	82061	260