


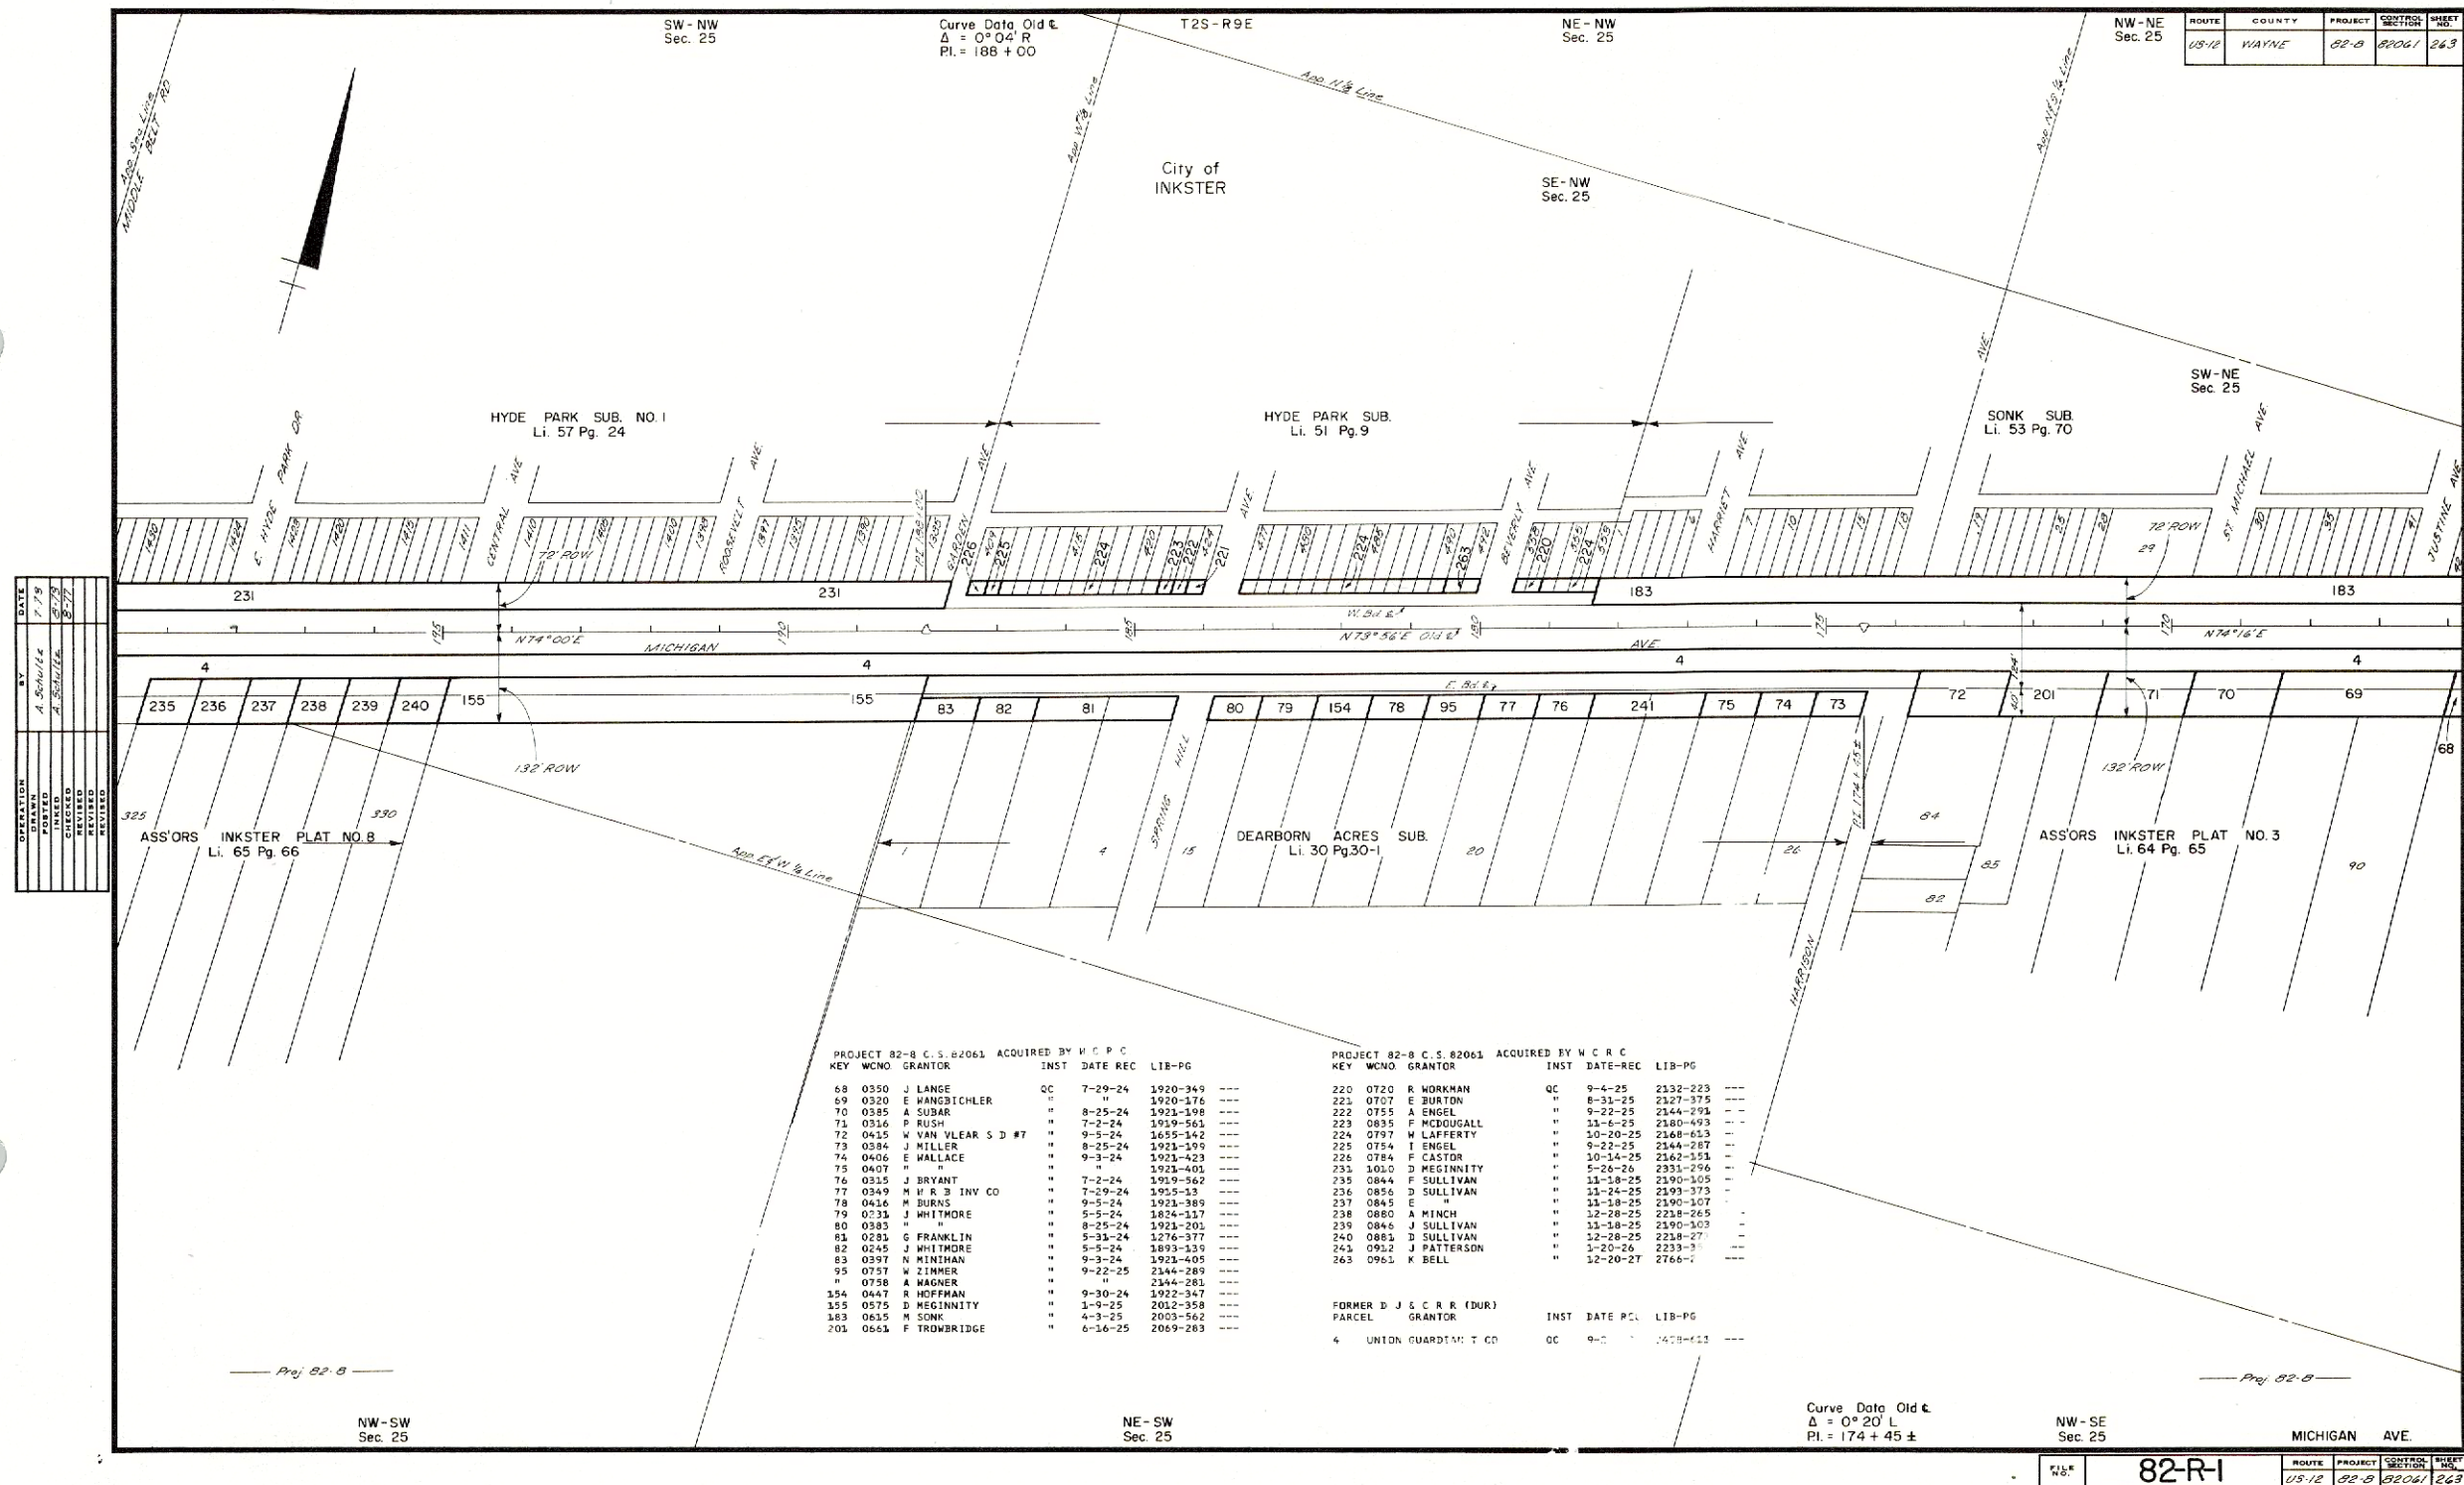

FILE NO.	82-R-1	ROUTE	PROJECT	CONTROL SECTION	SH. M.
		115-12	82-B	82061	2