


OPERATION	BY	DATE
DRAWN	A. SCHULZ	8-79
FORCED	A. SCHULZ	8-79
CHECKED		
REVISED		
REVISED		

ROUTE	COUNTY	PROJECT	SHEET NO.
US-12	WAYNE	82-B	266

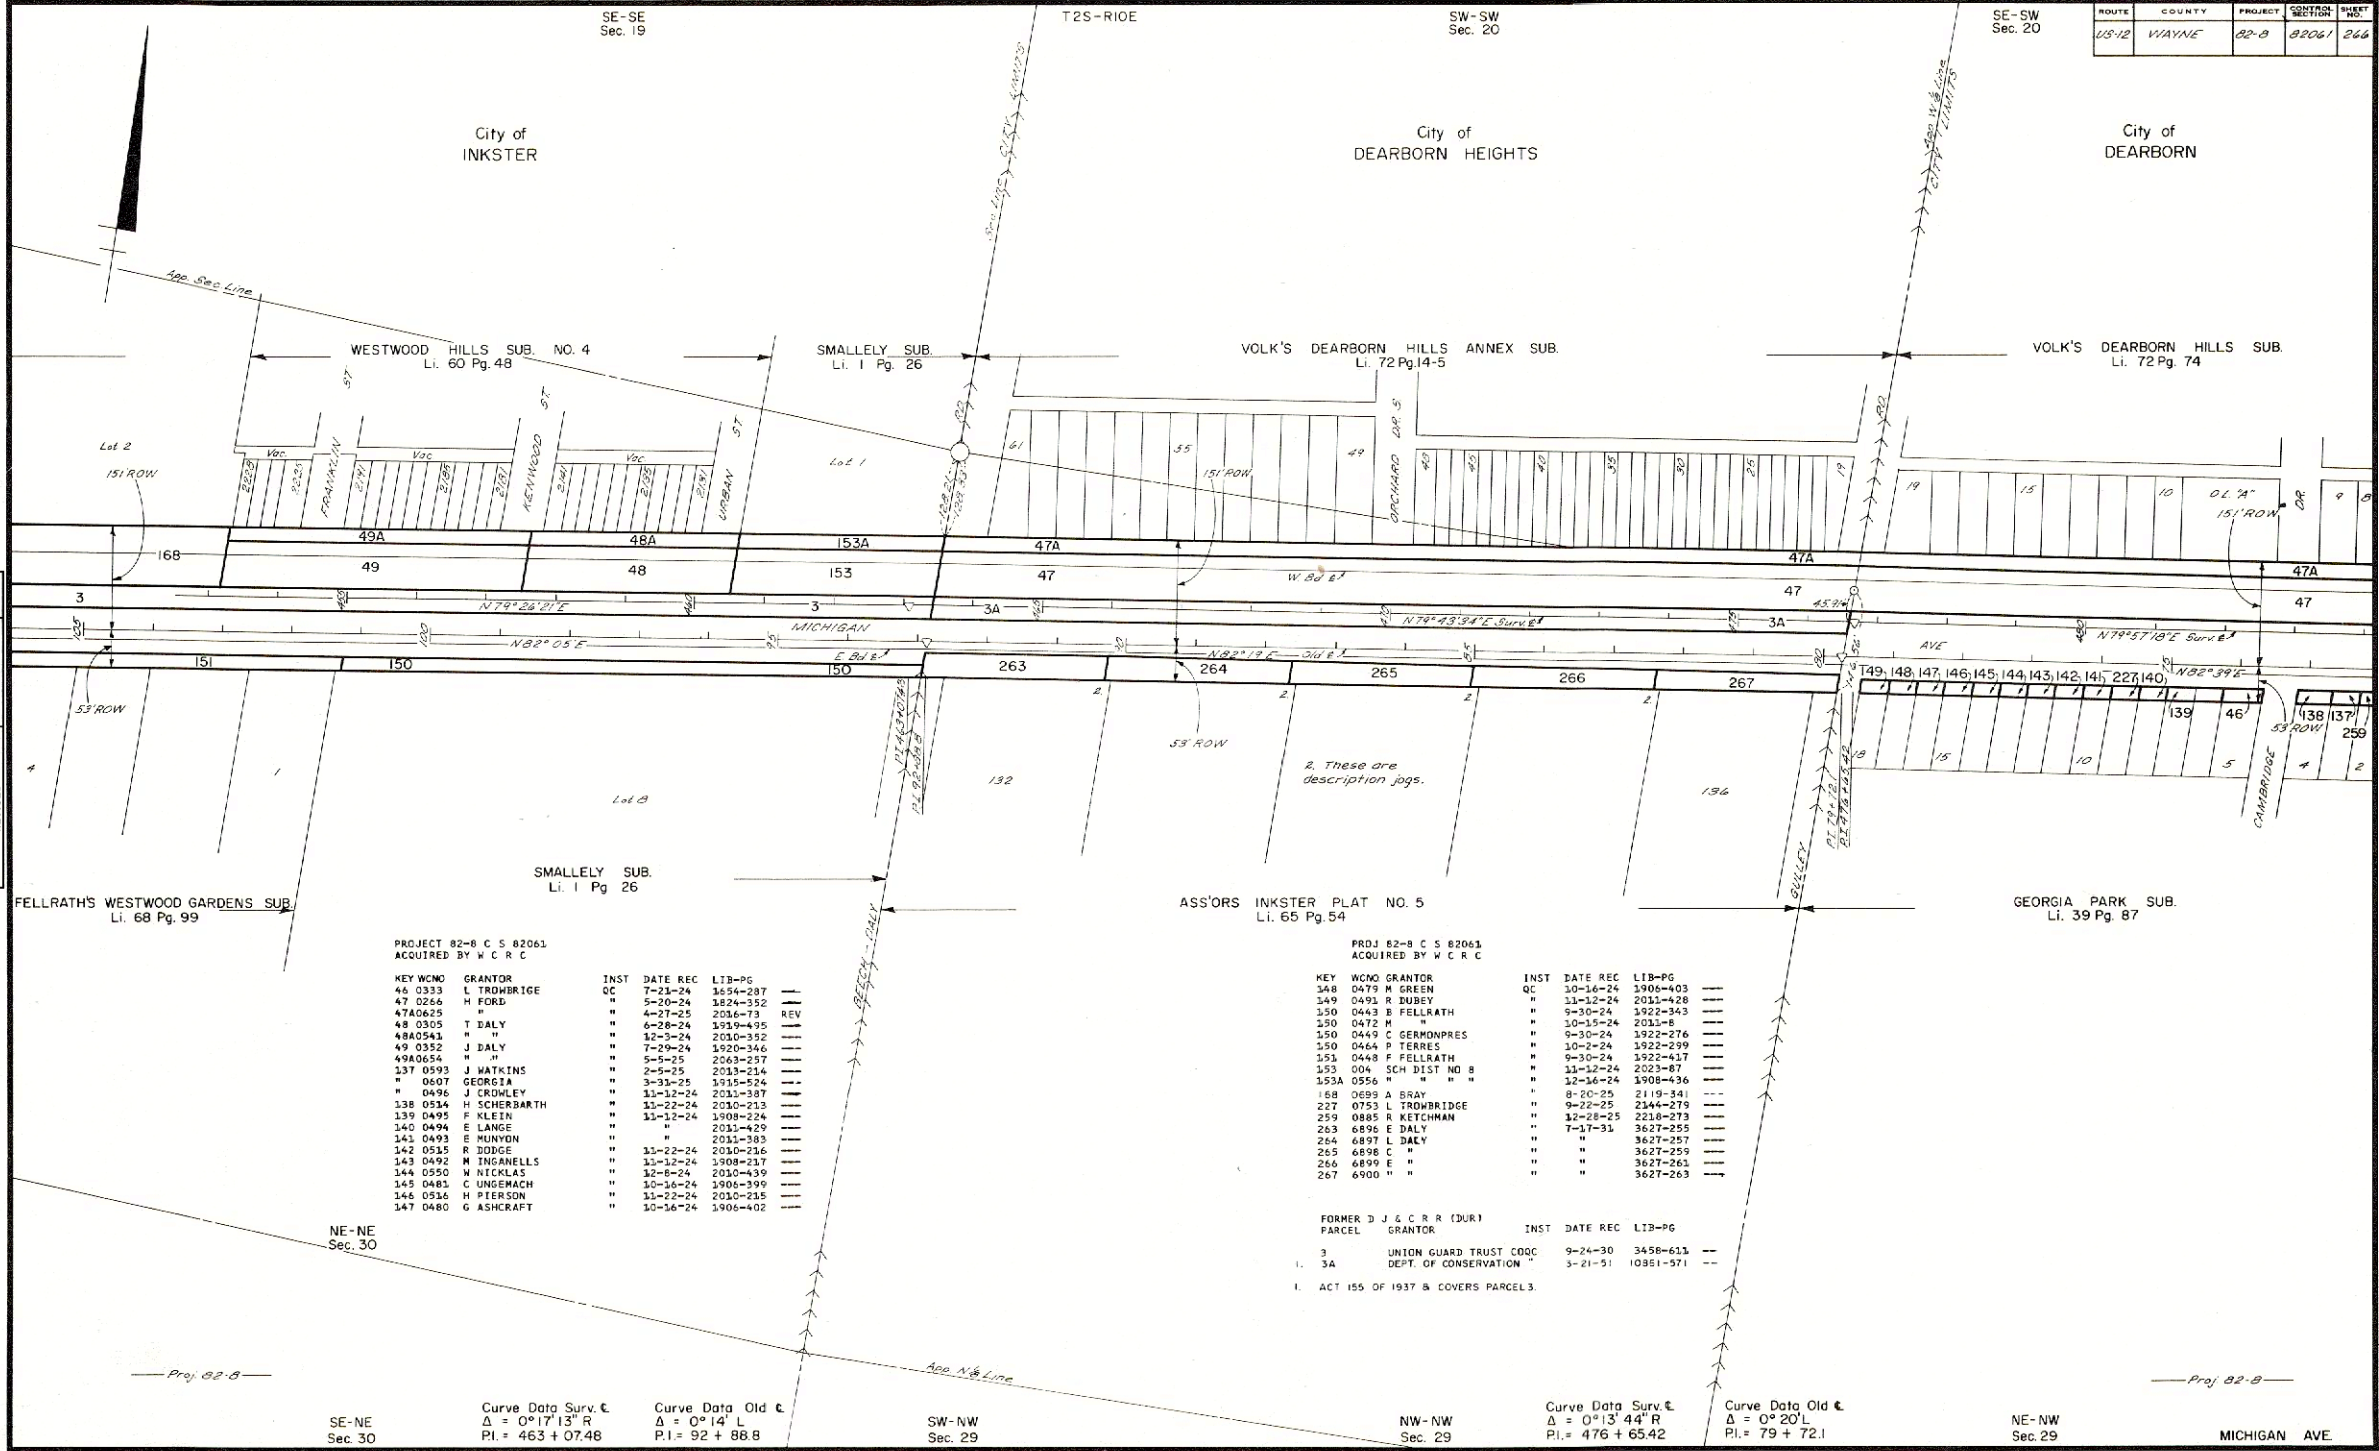

PROJECT 82-B C S 82061
ACQUIRED BY W C R C

KEY	WCMO	GRANTOR	INST	DATE REC	LIB-PG
46	0333	L TROWBRIDGE	QC	7-28-24	1854-387
47	0266	M FORD	"	5-20-24	1824-352
47A	0625	"	"	4-27-25	2036-73
48	0305	T DALY	"	6-28-24	1919-495
48A	0543	"	"	12-3-24	2030-352
49	0352	J DALY	"	7-29-24	1920-346
49A	0654	"	"	5-5-25	2063-257
137	0593	J WATKINS	"	2-5-25	2033-214
"	0607	GEORGIA	"	3-31-25	1915-524
"	0496	J CROWLEY	"	11-12-24	2031-387
138	0534	H SCHERBARTH	"	11-22-24	2030-213
139	0495	F KLEIN	"	11-12-24	1908-224
140	0494	E LANGE	"	"	2031-429
141	0493	E HUNYON	"	"	2031-383
142	0535	R DODGE	"	11-22-24	2030-216
143	0492	M INGANELLS	"	11-12-24	1908-217
144	0550	N NICKLAS	"	12-8-24	2010-439
145	0483	C UNGEWACH	"	10-16-24	1908-199
146	0536	H PIERSON	"	11-22-24	2030-235
147	0480	G ASHCRAFT	"	10-16-24	1906-402

PROJ 82-B C S 82061
ACQUIRED BY W C R C

KEY	WCMO	GRANTOR	INST	DATE REC	LIB-PG
148	0479	M GREEN	QC	10-16-24	1906-403
149	0491	R DUBRY	"	11-12-24	2031-428
150	0443	B FELLRATH	"	9-30-24	1922-343
150	0472	"	"	10-15-24	2031-8
150	0449	C GERMONPRES	"	9-30-24	1922-276
150	0464	P TERRES	"	10-2-24	1922-299
151	0448	F FELLRATH	"	9-30-24	1922-417
153	004	SCH DIST NO 8	"	11-12-24	2023-87
153A	0556	"	"	12-16-24	1908-436
168	0699	A BRAY	"	8-20-25	2119-341
227	0753	L TROWBRIDGE	"	9-22-25	2144-279
259	0885	R KETCHMAN	"	12-28-25	2218-273
263	6896	E DALY	"	7-17-31	3627-255
264	6897	L DALY	"	"	3627-257
265	6898	C "	"	"	3627-259
266	6899	E "	"	"	3627-261
267	6900	"	"	"	3627-263

FORMER D J & C R R (DUR)
PARCEL GRANTOR

INST	DATE REC	LIB-PG
3	9-24-30	3458-613
1. 3A	3-21-51	10551-571

1. ACT 155 OF 1937 & COVERS PARCEL 3.

NE-NE
Sec. 30

SE-NE
Sec. 30

Curve Data Surv. t
Δ = 0°17'13" R
PI. = 463 + 07.48

Curve Data Old t
Δ = 0°14' L
PI. = 92 + 88.8

SW-NW
Sec. 29

NW-NW
Sec. 29

Curve Data Surv. t
Δ = 0°13'44" R
PI. = 476 + 65.42

Curve Data Old t
Δ = 0°20' L
PI. = 79 + 72.1

NE-NW
Sec. 29

FILE NO.	82-R-1	ROUTE	PROJECT	CONTROL SECTION	SHEET NO.
		US-12	82-8	82061	266