


Curve Data
 $\Delta = 0^\circ 01' 55''$ W. Bd. $\Delta = 0^\circ 01' 10''$ E. Bd. $\Delta = 0^\circ 02' 19''$ L
 PI = 593+82.11 PI = 597+44.00 PI = 593+82.11

MILITARY RESERVE

ROUTE	COUNTY	PROJECT	SECTION	SHEET
US-12	WAYNE		82062	270

OPERATION	BY	DATE
DRAWN	A. SCHULZ	10-79
POSTED	A. SCHULZ	11-79
CHECKED		8-77
REVISED		
REVISION		

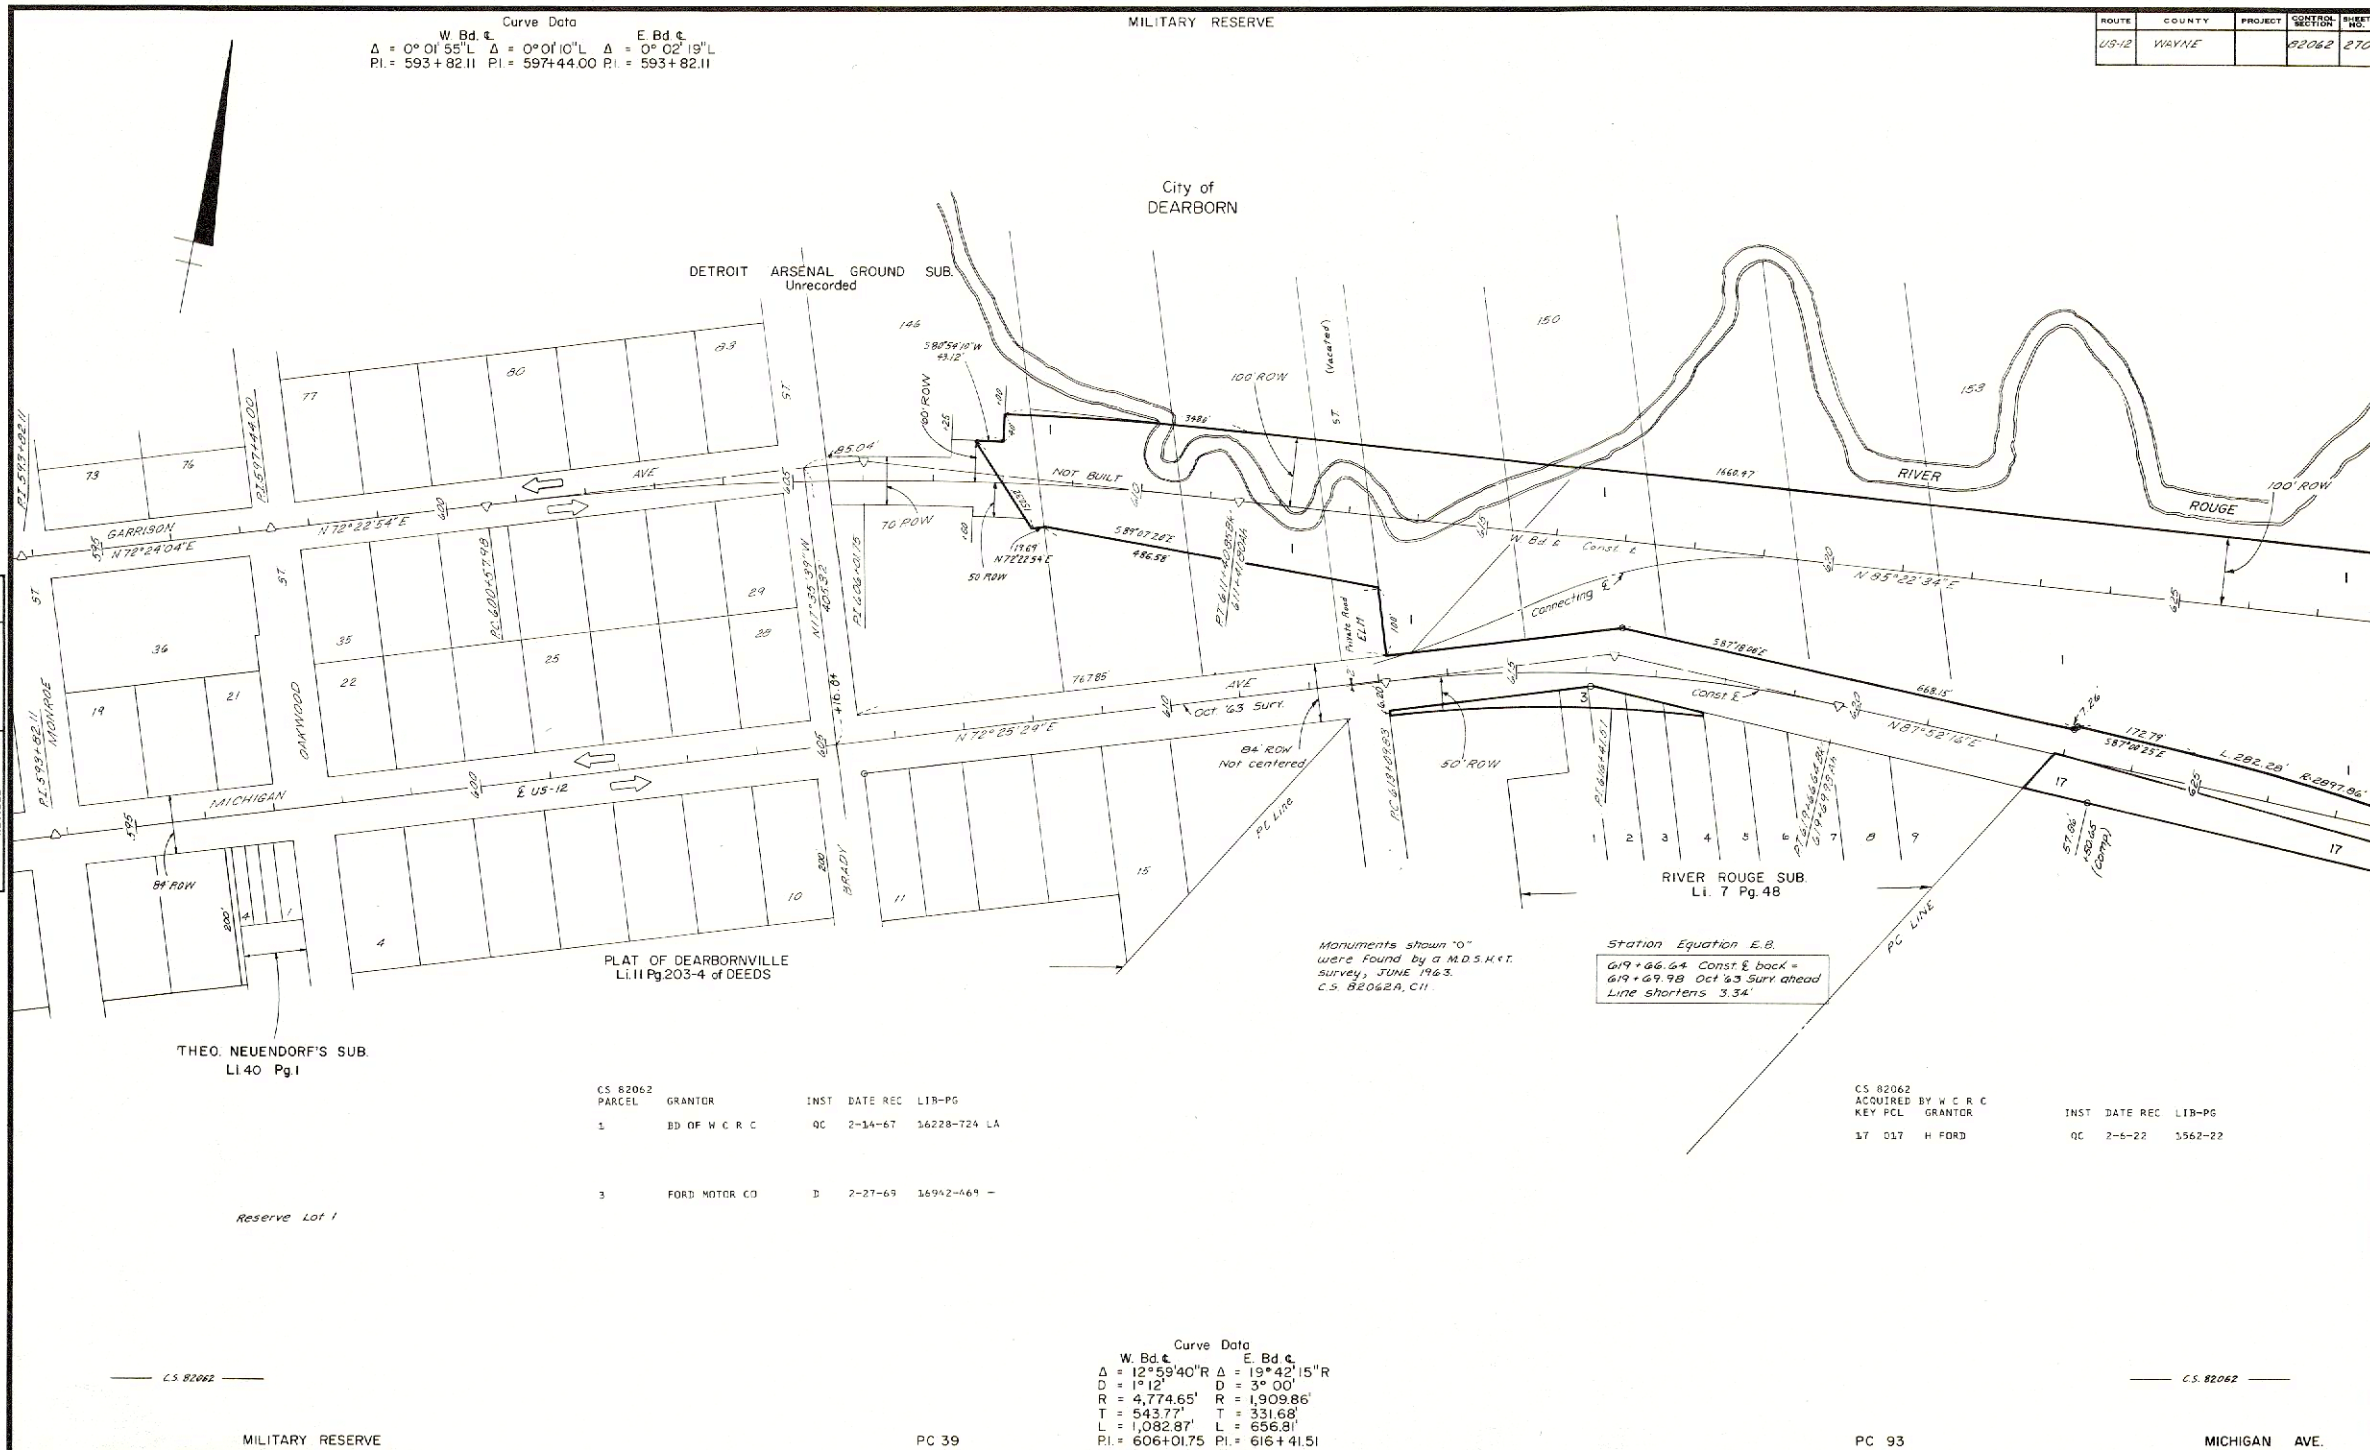

CS 82062	GRANTOR	INST	DATE	REC	LIB-PG
1	BD OF W C R C	QC	2-14-67	16228-724	LA
3	FORD MOTOR CO	D	2-27-69	16942-469	-

CS 82062	GRANTOR	INST	DATE	REC	LIB-PG
17	KEY FCL	QC	2-6-22	5562-22	

Curve Data
 $\Delta = 12^\circ 59' 40''$ W. Bd. $\Delta = 19^\circ 42' 15''$ E. Bd. $\Delta = 1^\circ 12'$ L
 $R = 4,774.65'$ $R = 1,909.86'$
 $T = 543.77'$ $T = 331.68'$
 $L = 1,082.97'$ $L = 636.81'$
 PI = 606+01.75 PI = 616+41.51

MILITARY RESERVE

PC 39

PC 93

MICHIGAN AVE.

FILE NO.	ROUTE	PROJECT	SECTION	SHEET
82-R-1	US-12		82062	270