


ROUTE	COUNTY	PROJECT	SECTION	SHEET NO.
US-12	WAYNE	82-26	82062	275

OPERATION	BY	DATE
DRAWN	A. Schmitz	8-78
INSTRUMENTED	A. Schmitz	1-79
CHECKED	A. Schmitz	8-77
REVISED		
REVISED		
REVISED		

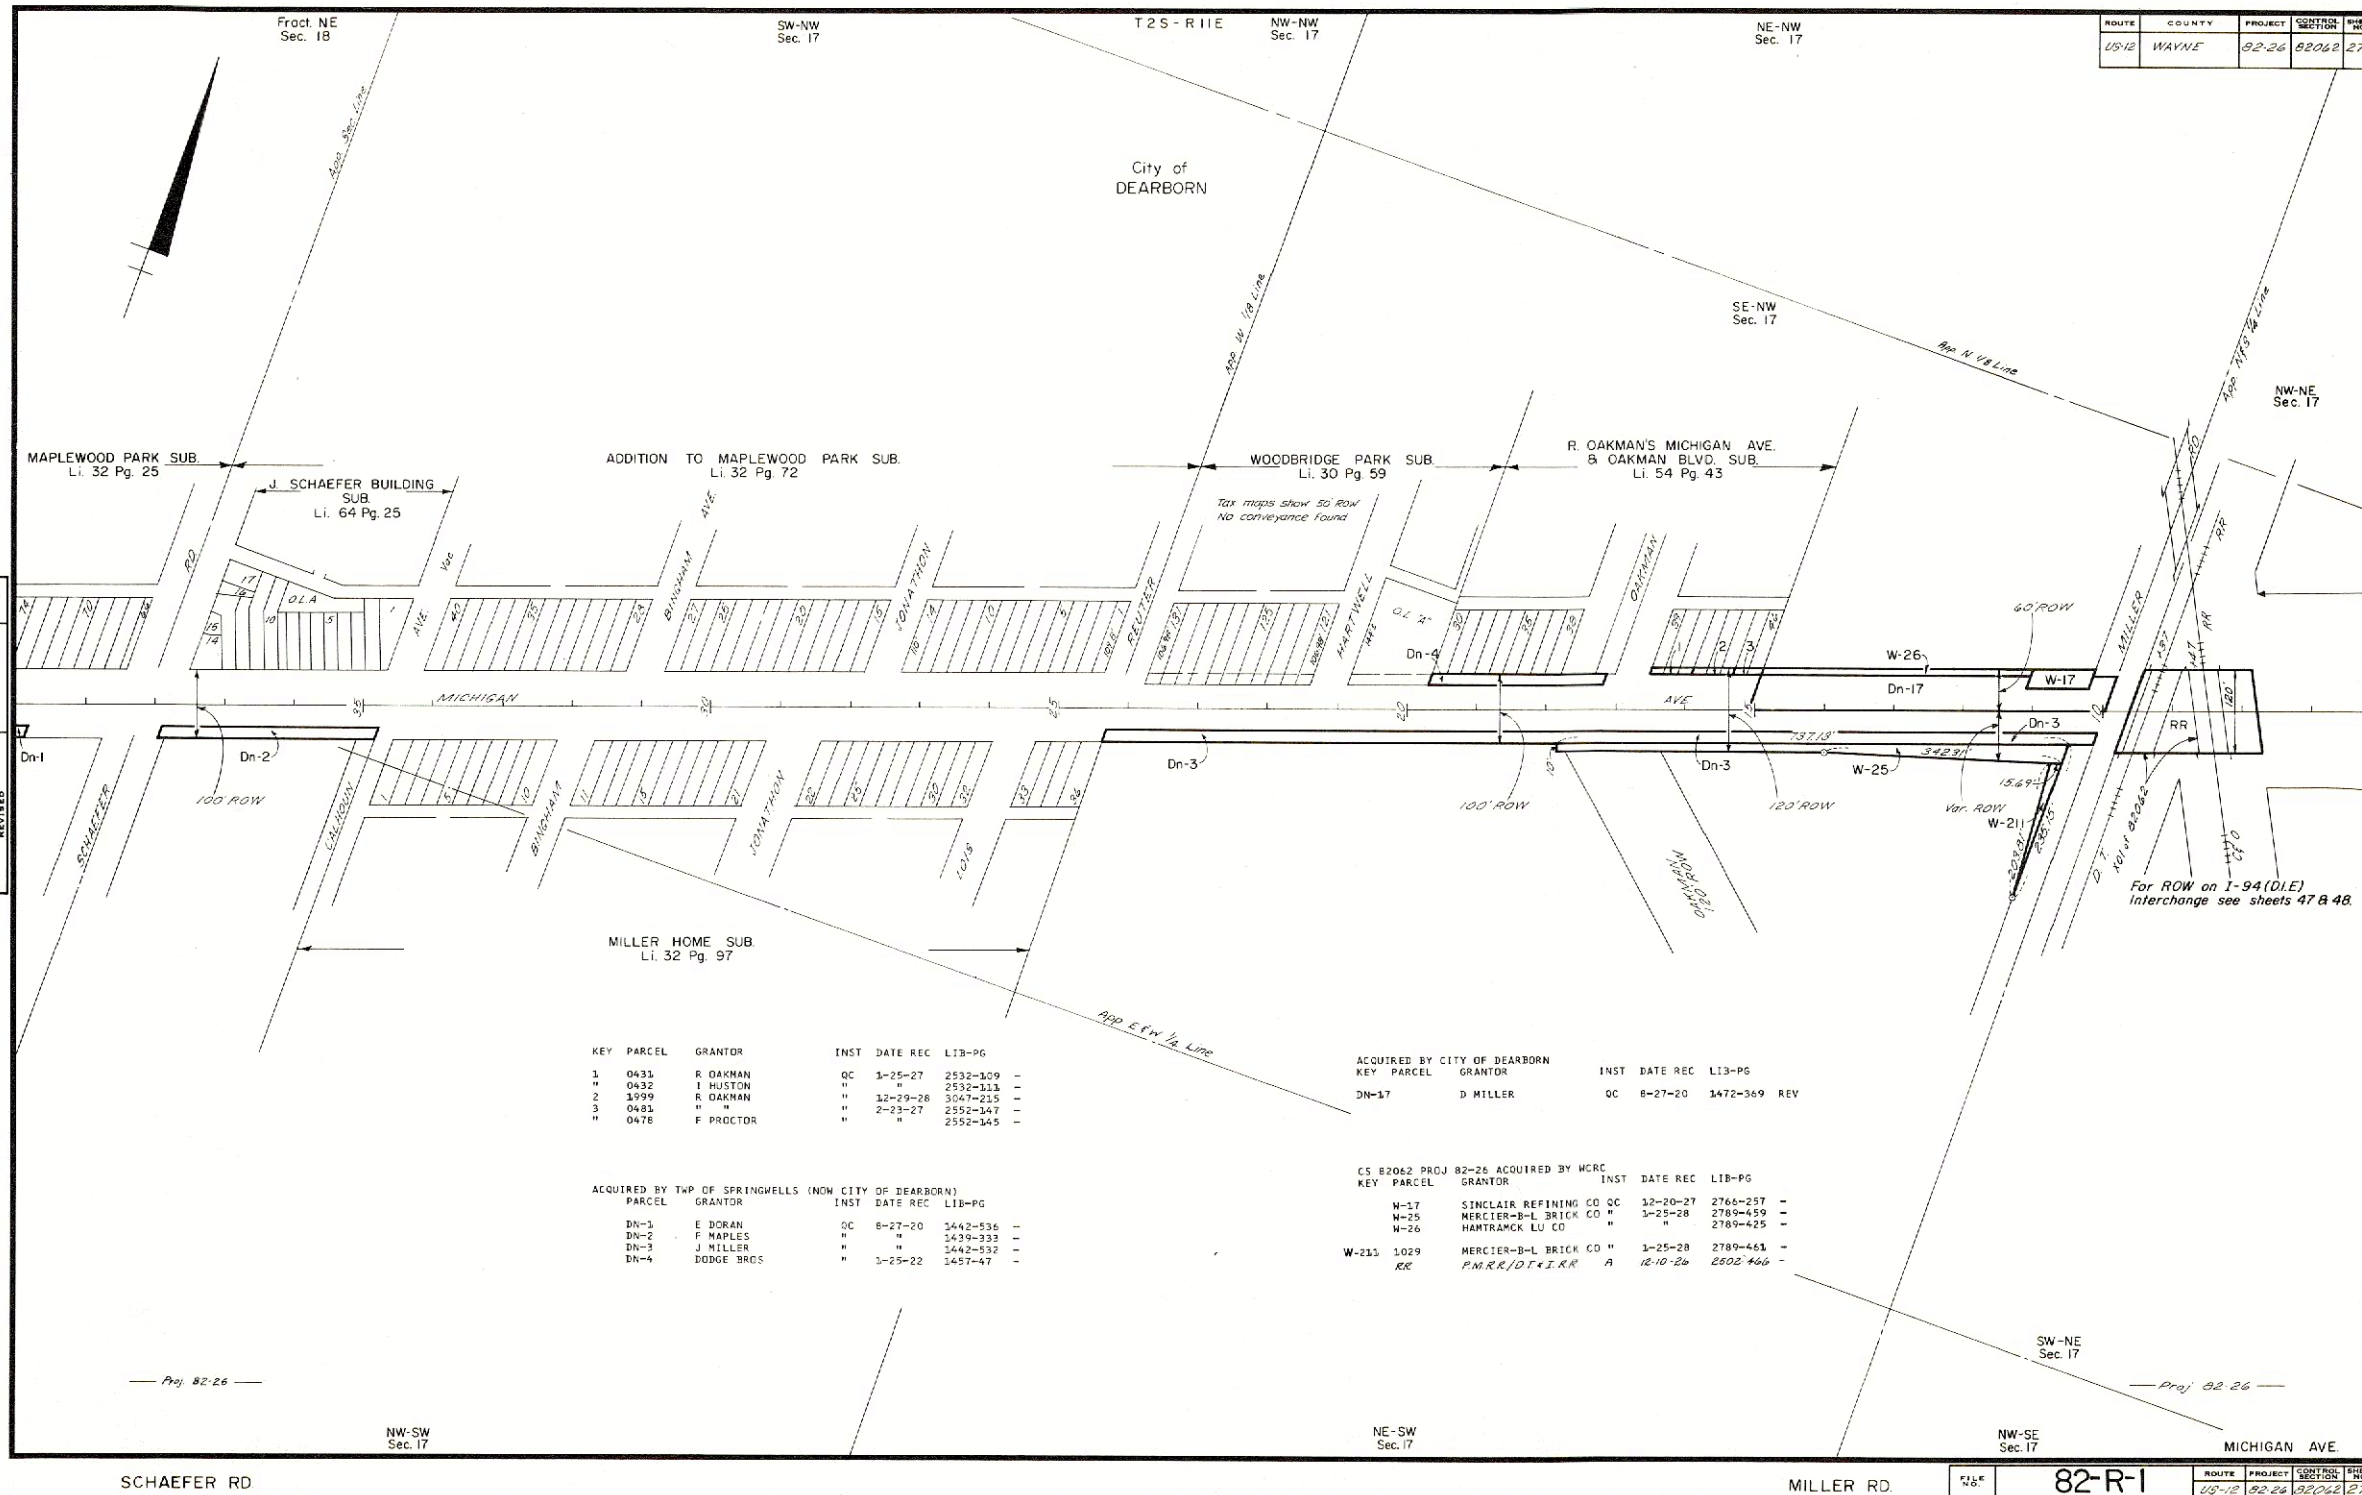

KEY	PARCEL	GRANTOR	INST	DATE	REC	LIB-PG
1	0431	R OAKMAN	QC	1-25-27	2532-309	-
"	0432	I HUSTON	"	"	2532-113	-
2	1999	R OAKMAN	"	12-29-28	3047-215	-
3	0431	"	"	2-23-27	2552-147	-
"	0478	F PROCTOR	"	"	2552-345	-

ACQUIRED BY TWP OF SPRINGWELLS (NOW CITY OF DEARBORN)	PARCEL	GRANTOR	INST	DATE	REC	LIB-PG
DN-1	E DORAN	QC	8-27-20	1442-536	-	-
DN-2	F MAPLES	"	"	1439-393	-	-
DN-3	J MILLER	"	"	1442-532	-	-
DN-4	DODGE BROS	"	1-25-22	1457-47	-	-

ACQUIRED BY CITY OF DEARBORN			INST	DATE REC	LIB-PG
KEY	PARCEL	GRANTOR			
DN-17	D MILLER	QC	8-27-20	1472-369	REV

CS 82062 PROJ 82-26 ACQUIRED BY MCRC							
KEY	PARCEL	GRANTOR	INST	DATE	REC	LIB-PG	
	W-17	SINCLAIR REFINING CO	QC	12-20-27	2766-257	-	-
	W-25	MERCIER-B-L BRICK CO	"	1-25-28	2789-659	-	-
	W-26	HANTRAMCK LU CO	"	"	2789-625	-	-
W-213	1029	MERCIER-B-L BRICK CO	"	1-25-28	2789-661	-	-
	RR	FMRR/DT+I.R.R.	A	12-10-20	2502-466	-	-

SCHAEFER RD

MILLER RD

FILE NO.	PROJECT	SECTION	SHEET NO.
82-R-1	82-26	82062	275