


ROUTE	COUNTY	PROJECT	SECTION	SHEET NO.
US-12	WAYNE	82-55	82063	279

For ROW on FISHER FRWY.
I-75 see sheet 118

OPERATION	BY	DATE
DRAWN	SMITH	5-74
CHECKED	SMITH	5-74
REVIEWED		
REVISED		
REVISED		

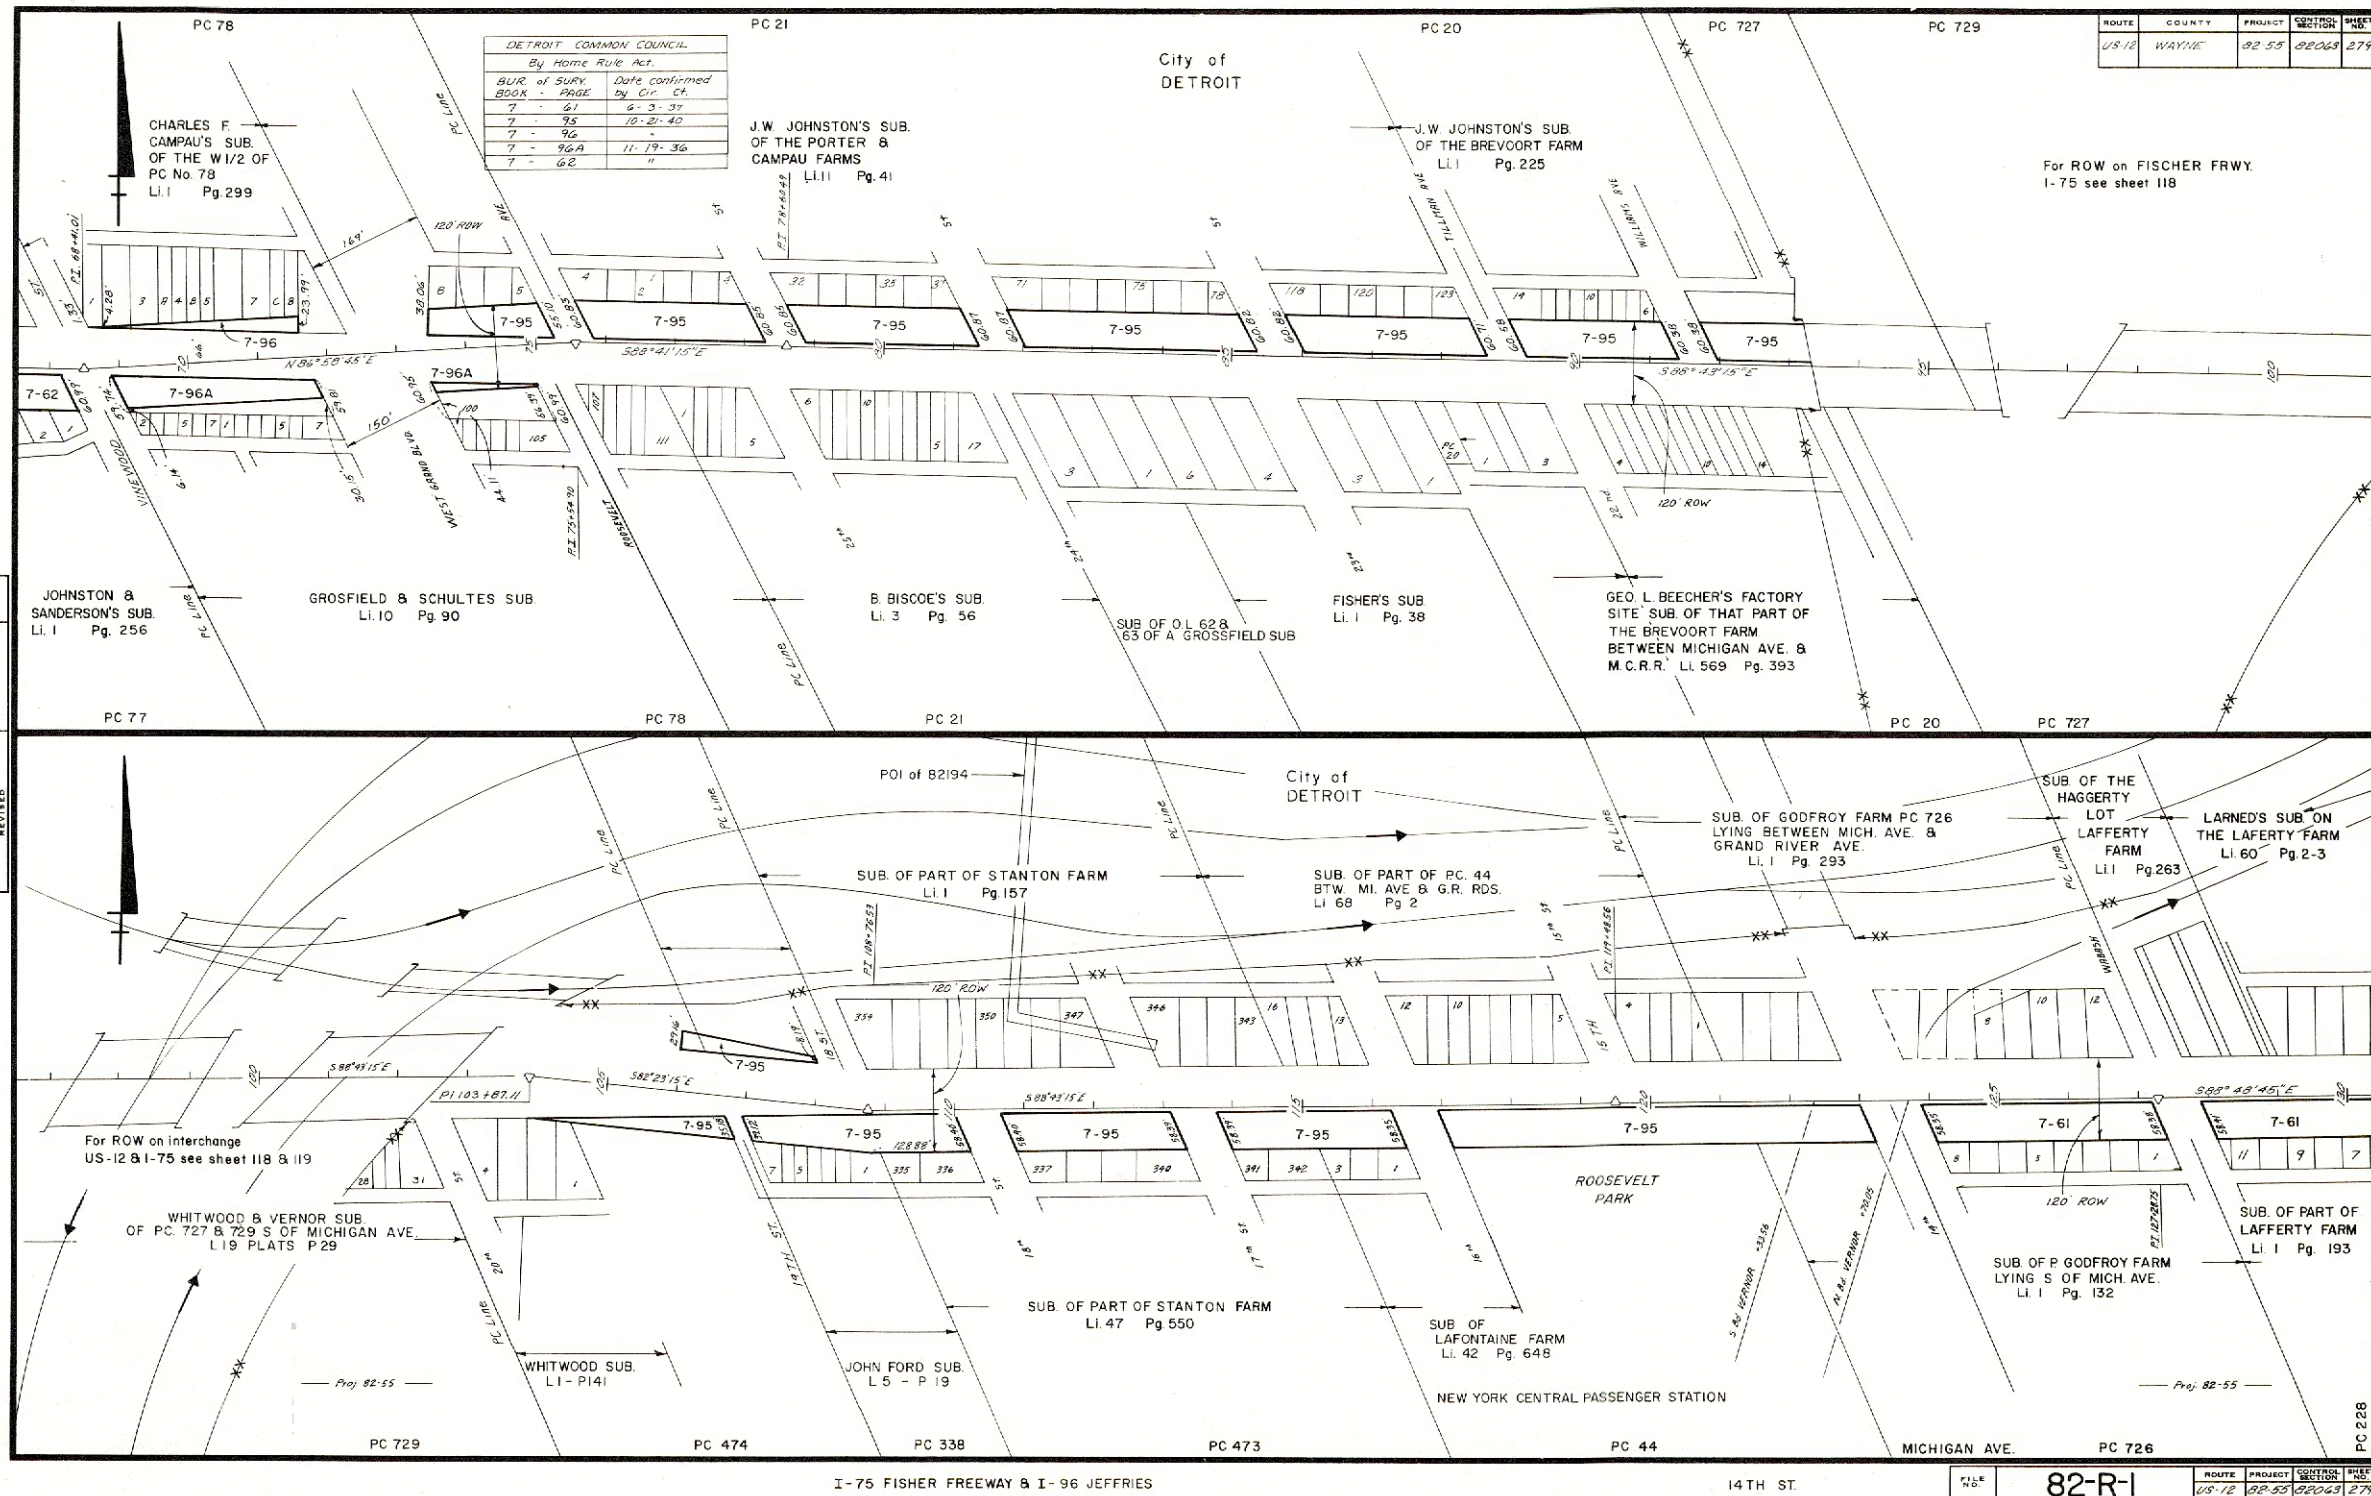

ROUTE	PROJECT	SECTION	SHEET NO.
US-12	82-55	82063	279