


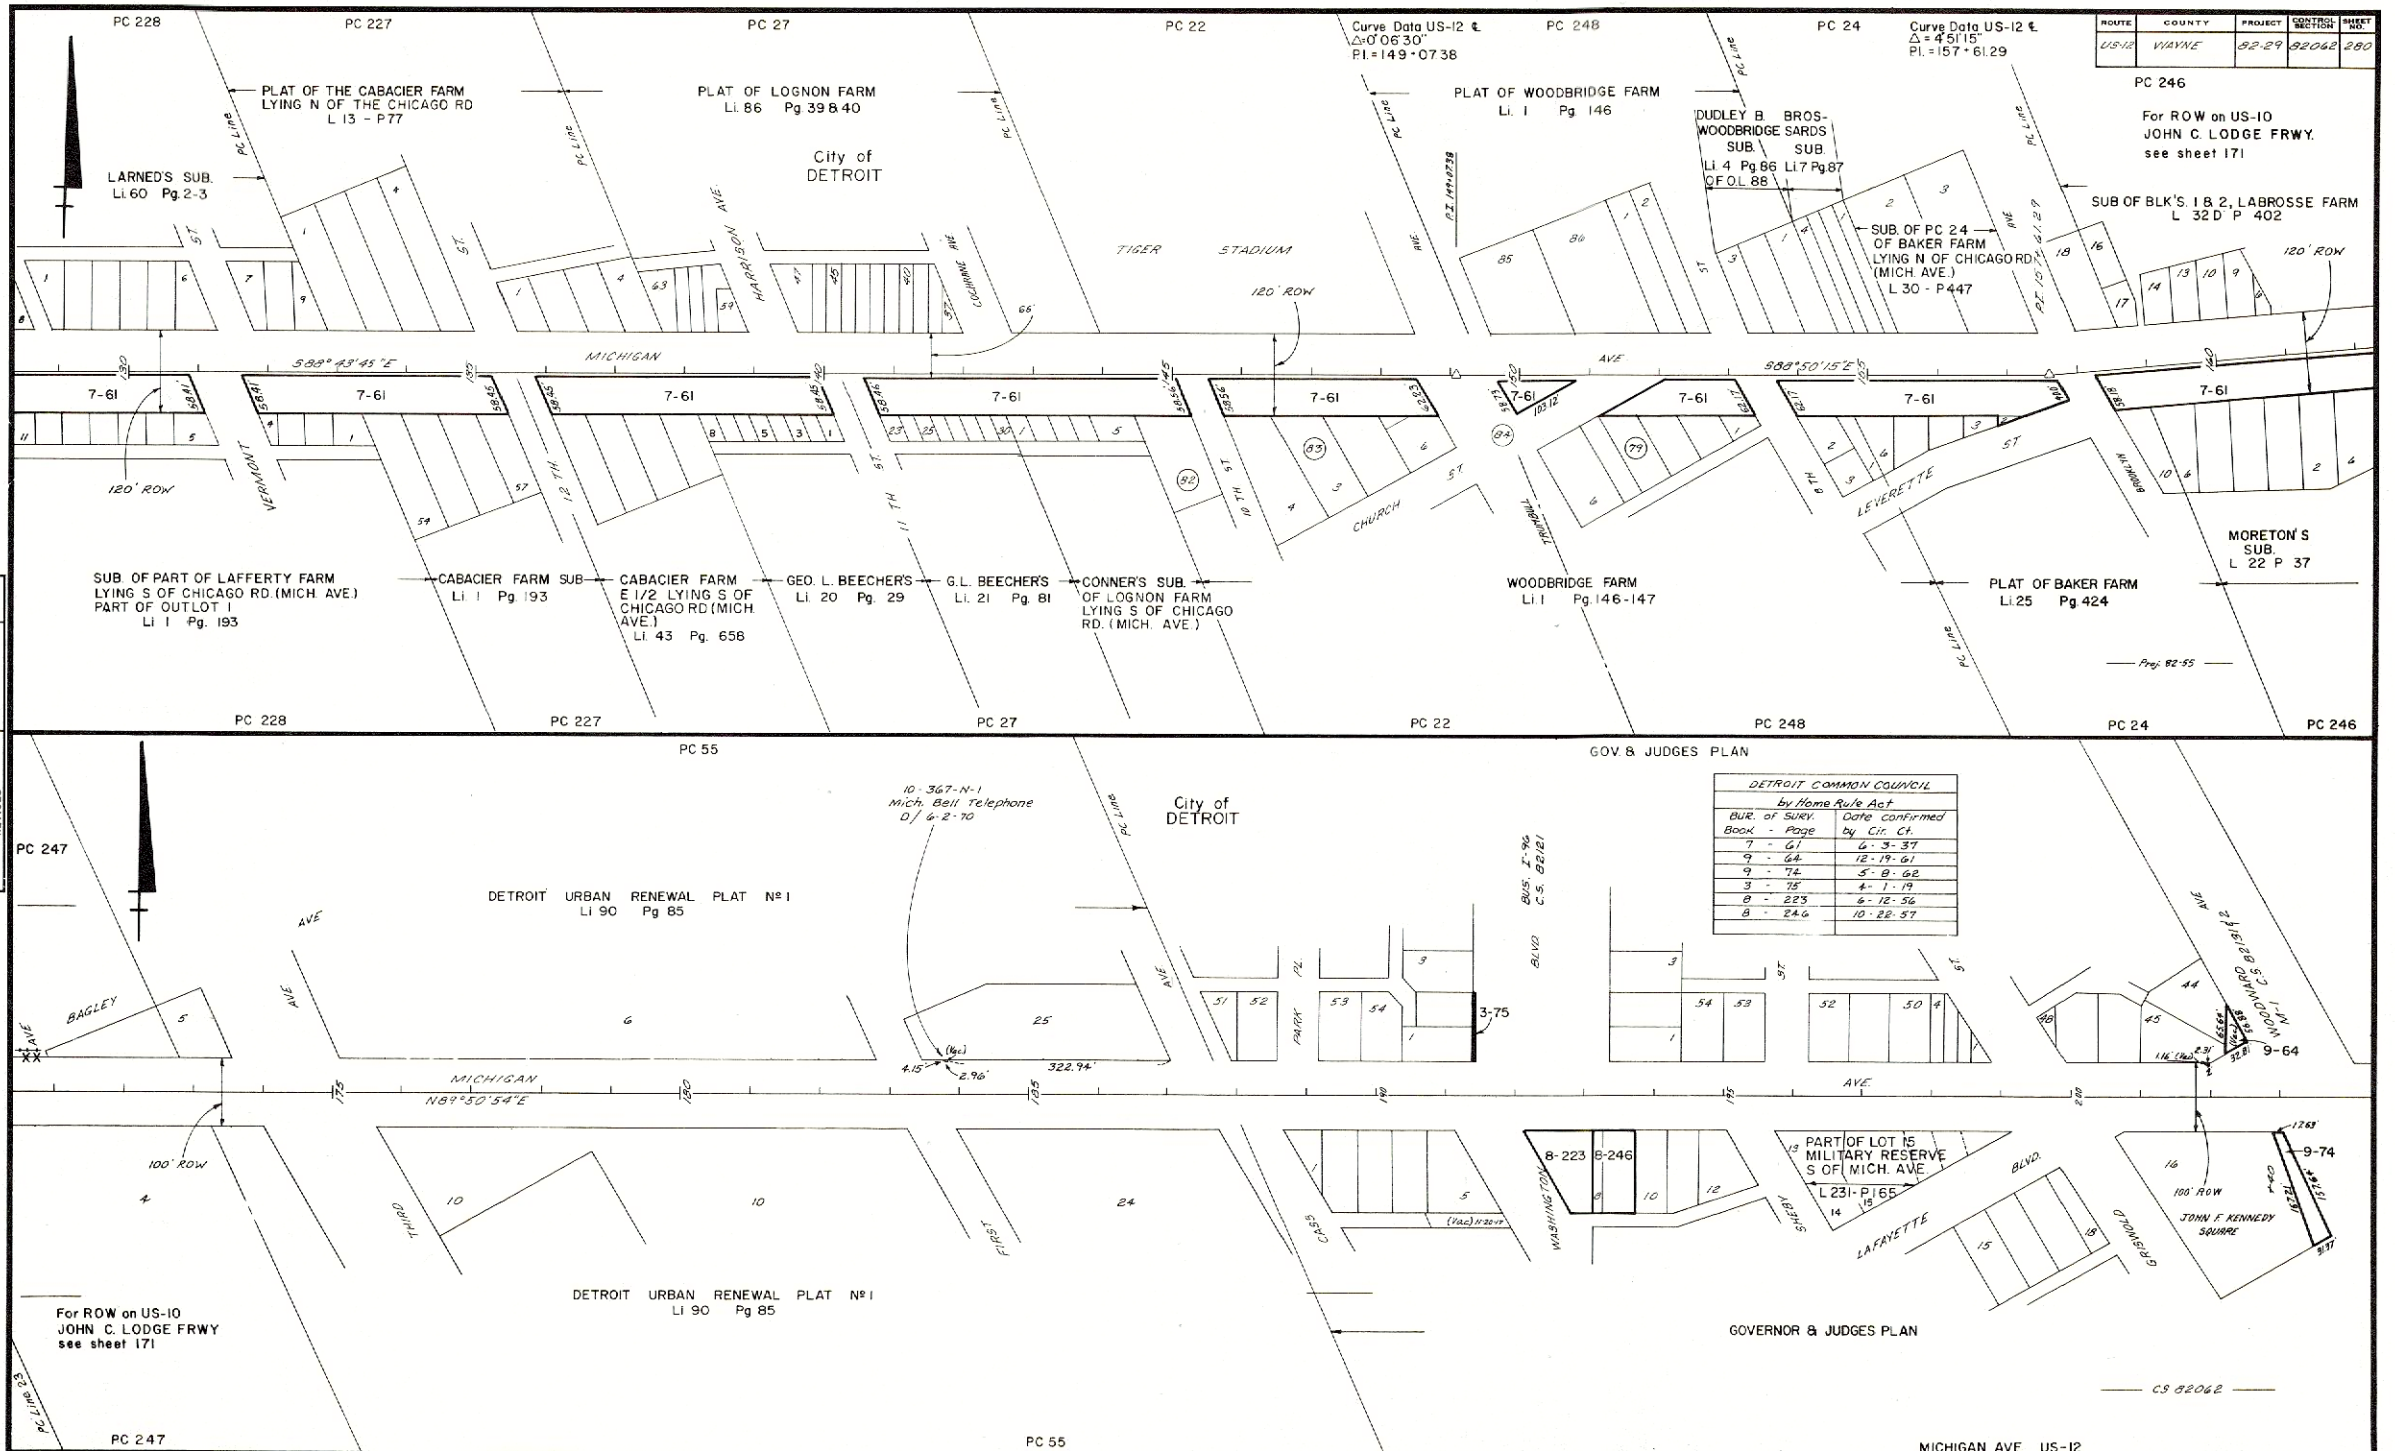

— Proj. 82-55 —

DETROIT COMMON COUNCIL	
by Home Rule Act	
BUR. of SURV. Book - Page	Date Confirmed by Ctr. Ct.
7 - 61	6-3-37
9 - 64	12-19-61
9 - 74	5-8-62
3 - 75	4-1-19
8 - 223	6-12-56
8 - 246	10-22-57

FILE NO.	82-R-1	ROUTE	PROJECT	CONTROL SECTION	SHEET NO.
		US-12	82-29	82062	280