


ROUTE	COUNTY	PROJECT	SHEET NO.	SHEET TOTAL
I-96	WAYNE		82293	281A

DATE	BY	OPERATION
9-4-73	EDDY	DESIGNED
		DRAWN
		CHECKED
		REVIEWED
		REVISED

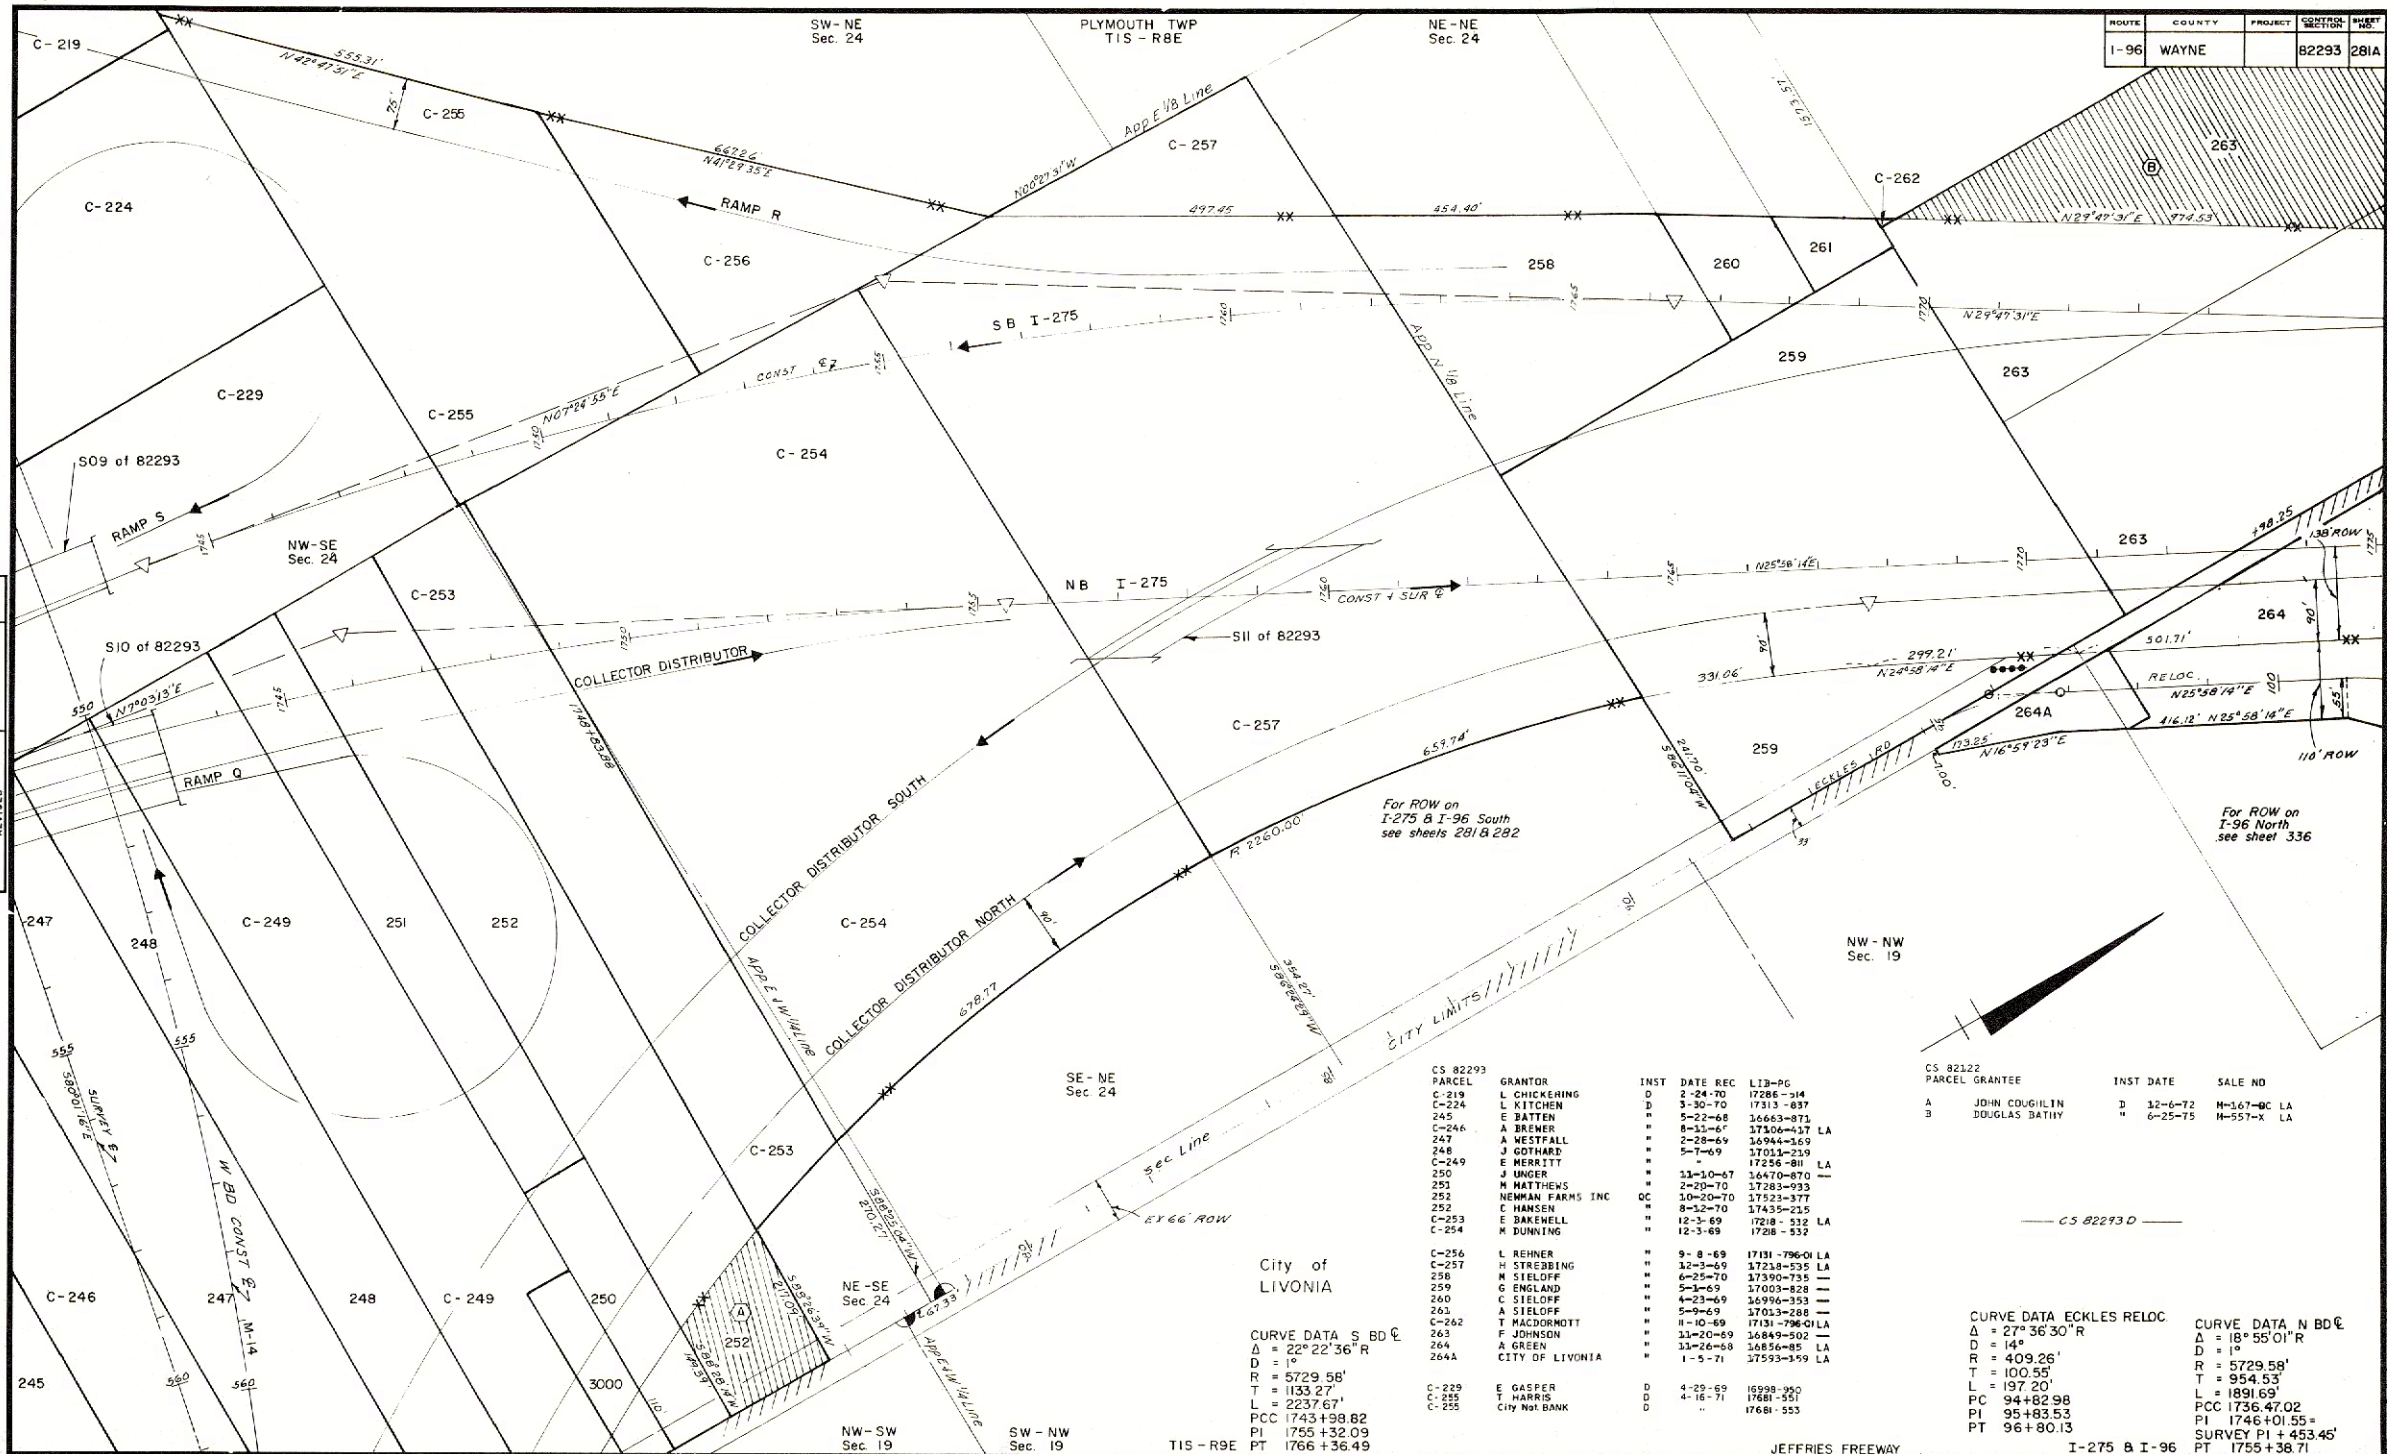

CURVE DATA S BD E
 $\Delta = 22^\circ 22' 36''$ R
 $D = 140'$
 $R = 5729.58'$
 $T = 1133.27'$
 $L = 1743.9882$
 $PCC = 1755 + 32.09$
 $PT = 1766 + 36.49$

CS 82293	GRANTOR	INST	DATE REC	LTB-PG
C-219	L CHICKERING	D	3-24-70	17286-314
C-224	L KITCHEN	D	3-30-70	17313-837
C-245	E BATTEN	"	5-22-68	16663-871
C-246	A BREWER	"	8-13-65	17506-137 LA
247	A WESTFALL	"	2-28-69	16784-169
248	J GOTHARD	"	5-7-69	17013-219
C-249	E MERRITT	"	"	17258-811 LA
250	J UNGER	"	11-10-67	16470-870
251	M MATTHEWS	"	2-20-70	17283-933
252	NEWMAN FARMS INC	DC	10-20-70	17523-377
252	C HANSEN	"	8-12-70	17435-235
C-253	E BAKENELL	"	12-3-69	17218-532 LA
C-254	M DUNNING	"	12-3-69	17218-532
C-256	L REHNER	"	9-8-69	17131-796-01 LA
C-257	H STREBBING	"	12-3-69	17218-535 LA
258	M SIELOFF	"	6-25-70	17390-735
259	G ENGLAND	"	5-1-69	17003-828
260	C SIELOFF	"	4-23-69	16996-353
261	A SIELOFF	"	5-9-69	17013-288
C-262	T MACDORMOTT	"	11-10-69	17131-796-01 LA
263	F JOHNSON	"	11-20-69	16849-502
264	A GREEN	"	11-26-68	16856-85 LA
264A	CITY OF LIVONIA	"	1-5-71	17593-359 LA
C-229	E GASPER	D	4-29-69	16998-950
C-255	T HARRIS	D	4-16-71	17681-551
C-255	CITY NOT BANK	D	"	17681-553

CS 82122	PARCEL	GRANTEE	INST DATE	SALE NO
A	JOHN COUGHLIN	"	12-6-72	M-167-BC LA
B	DOUGLAS BATHY	"	6-25-75	M-557-X LA

CURVE DATA ECKLES RELOC
 $\Delta = 27^\circ 36' 30''$ R
 $D = 140'$
 $R = 409.26'$
 $T = 100.55'$
 $L = 197.20'$
 $PC = 94 + 82.98$
 $PI = 95 + 83.53$
 $PT = 96 + 80.13$

CURVE DATA N BD E
 $\Delta = 18^\circ 55' 01''$ R
 $D = 140'$
 $R = 5729.58'$
 $T = 954.53'$
 $L = 1891.69'$
 $PCC = 1736.4702$
 $PI = 1746 + 01.55$
 $SURVEY PI = 453.45'$
 $PT = 1755 + 38.71$

JEFFRIES FREEWAY

I-275 & I-96

SHEET NO.	ROUTE	PROJECT	SHEET TOTAL
82-R-1	I-96		82293 281A