


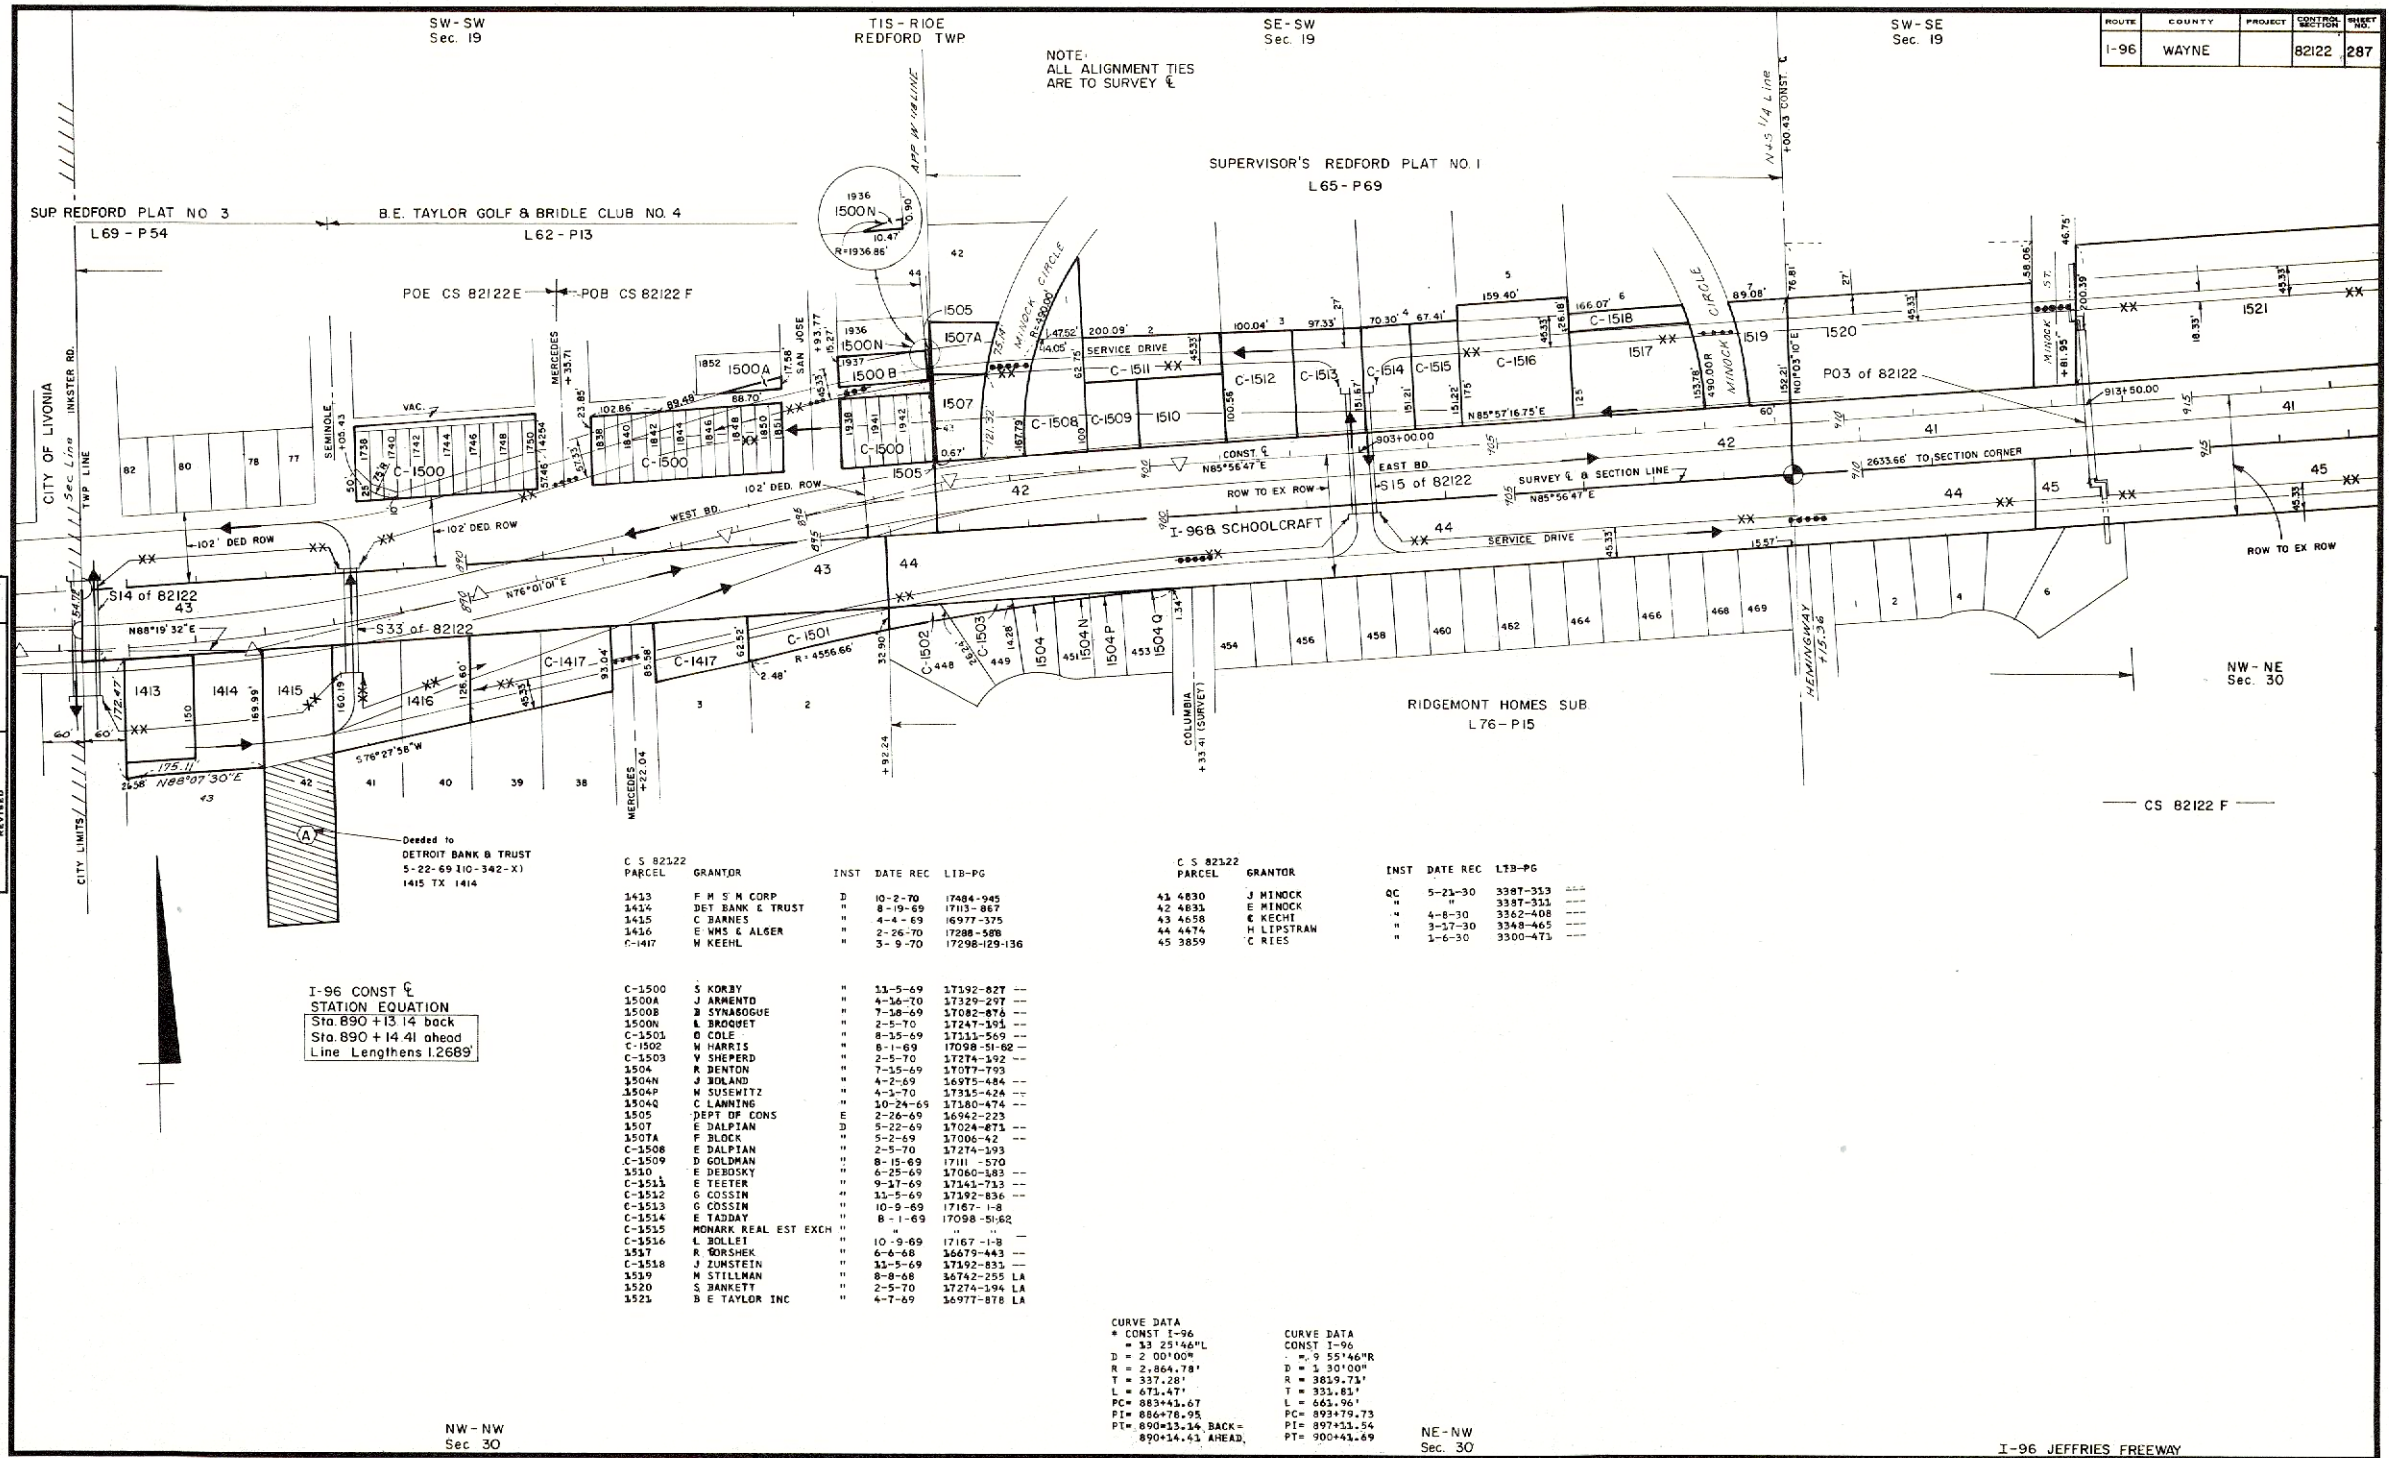

DATE	BY	OPERATION
11-1-73	EDDY	DRAWN
8-77	"	CHECKED
		REVIEWED
		REVISED

I-96 CONST E
STATION EQUATION
Sta. 890 + 13.14 back
Sta. 890 + 14.41 ahead
Line Lengths 1.2689

C S 82122	PARCEL	GRANTOR	INST	DATE	REC	LIB-PG
1413		F M S M CORP	D	10-2-70		17484-945
1414		DET BANK & TRUST	"	8-19-69		17113-867
1415		C BARNES	"	4-4-69		16977-375
1416		E WMS & ALGER	"	2-26-70		17288-588
C-1417		M KEHL	"	3-9-70		17298-129-136

C S 82122	PARCEL	GRANTOR	INST	DATE	REC	LIB-PG
41	4830	J MINOCK	QC	5-21-30		3387-353
42	4833	E MINOCK	"	"		3387-351
43	4838	E KECH	"	4-8-30		3362-408
44	4474	H LIPSTRAM	"	3-17-30		3348-465
45	3859	C RIES	"	1-6-30		3300-473

CURVE DATA
* CONST I-96
= 33 25'46" L
D = 2 00'00"
R = 2,084.78'
T = 337.28'
L = 673.47'
PC = 883+41.67
PI = 886+76.95
PT = 890+13.14 BACK =
890+14.41 AHEAD

CURVE DATA
CONST I-96
= 9 55'46" R
D = 3 30'00"
R = 389.73'
T = 331.81'
L = 661.96'
PC = 893+79.73
PI = 897+31.54
PT = 900+41.69