


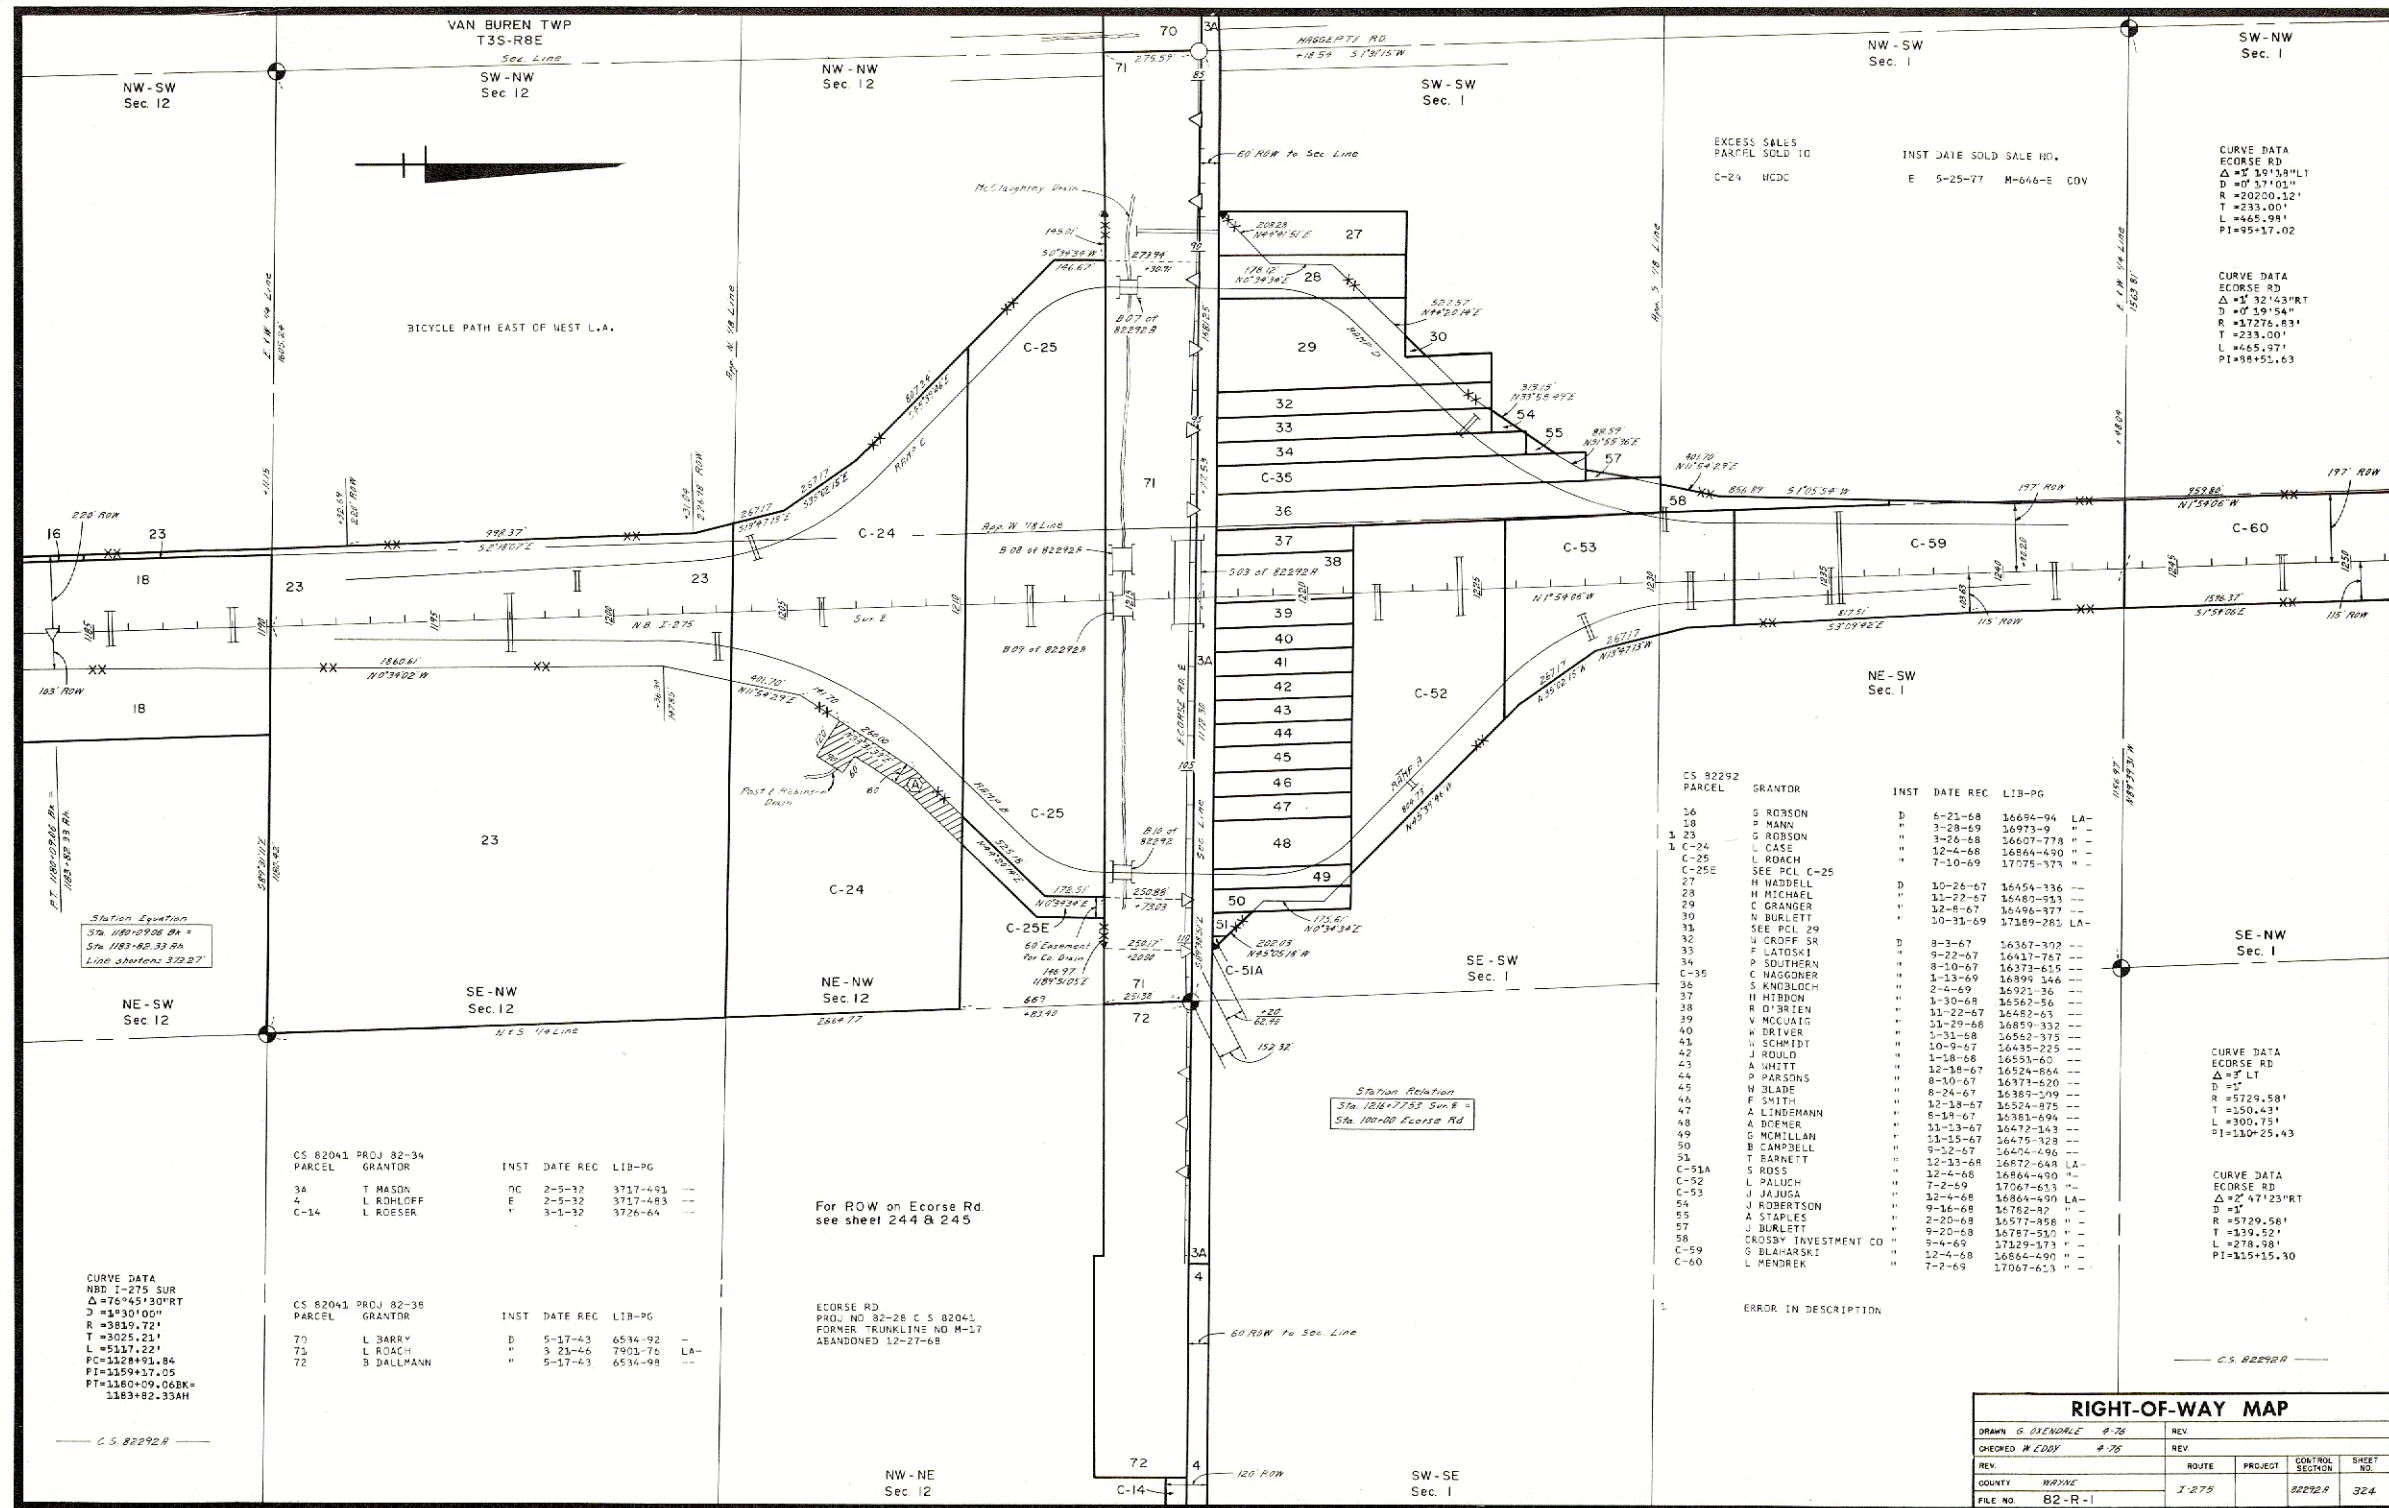

CURVE DATA
ECORSE RD
Δ=1° 31' 38" L
D=0° 37' 01" L
R=20200.12'
T=233.00'
L=465.08'
PI=95+17.02

CURVE DATA
ECORSE RD
Δ=1° 32' 43" RT
D=0° 19' 54" L
R=17276.83'
T=233.00'
L=465.07'
PI=98+51.63

CS 82292 PARCEL	GRANTOR	INST	DATE REC	LIB-PG
36	S ROBSON	D	5-21-68	16694-94 LA-
18	P MANN	"	3-28-69	16973-9 "
1 23	G ROBSON	"	3-26-68	16607-778 "
1 C-24	L CASE	"	12-4-68	16864-490 "
C-25	L RICHARD	"	7-10-69	17075-373 "
C-25E	SEE PCL C-25			
27	H WADDELL	D	10-26-67	16454-336 --
28	M MICHAEL	"	11-22-67	16480-513 --
29	C GRANGER	"	12-8-67	16496-377 --
30	N BURLETT	"	10-31-69	17389-283 LA-
31	SEE PCL 29			
32	W CROFF SR	D	8-3-67	16367-302 --
33	F LATOSKI	"	9-22-67	16417-767 --
34	P SOUTHERN	"	8-10-67	16372-655 --
C-35	C HAGGONER	"	1-13-69	16899 346 --
36	S KNOBLOCH	"	2-4-69	16921-36 --
37	H HIBDON	"	1-30-68	16367-56 --
38	R D'BRIEN	"	11-22-67	16482-63 --
39	V MCCUAIG	"	11-29-68	16859-332 --
40	W DRIVER	"	1-31-68	16562-375 --
41	W SCHMIDT	"	10-31-67	16435-225 --
42	J ROULD	"	1-18-68	16551-60 --
43	A WHITT	"	12-38-67	16524-864 --
44	P PARSONS	"	8-10-67	16371-620 --
45	W BLADE	"	8-24-67	16385-509 --
46	F SMITH	"	12-18-67	16524-875 --
47	A LINDERHANN	"	11-13-67	16472-143 --
48	A DOENER	"	8-14-67	16381-694 --
49	G MCILLAN	"	11-13-67	16472-143 --
50	B CAMPBELL	"	11-15-67	16475-328 --
51	T EARNETT	"	9-12-67	16474-496 --
C-51A	S ROSS	"	12-13-68	16872-648 LA-
C-52	L PALUCH	"	12-4-68	16864-490 LA-
C-53	J JAUGA	"	9-16-68	16762-82 --
54	J ROBERTSON	"	2-20-68	16577-868 --
55	A STAPLES	"	9-20-68	16787-510 --
57	J BURLETT	"	9-4-69	17129-373 --
58	CROSSBY INVESTMENT CO	"	12-4-68	16854-400 --
C-59	G BLAHARSKI	"	7-2-69	17067-623 --
C-60	L MENDREK	"		

RIGHT-OF-WAY MAP				
DRAWN G. DIENHARD	4-78	REV		
CHECKED W. LIDDY	4-78	REV		
REV	ROUTE	PROJECT	CONTROL SECTION	SHEET NO.
COUNTY	WAYNE	I-275	82292A	324
FILE NO.	82-R-1			