


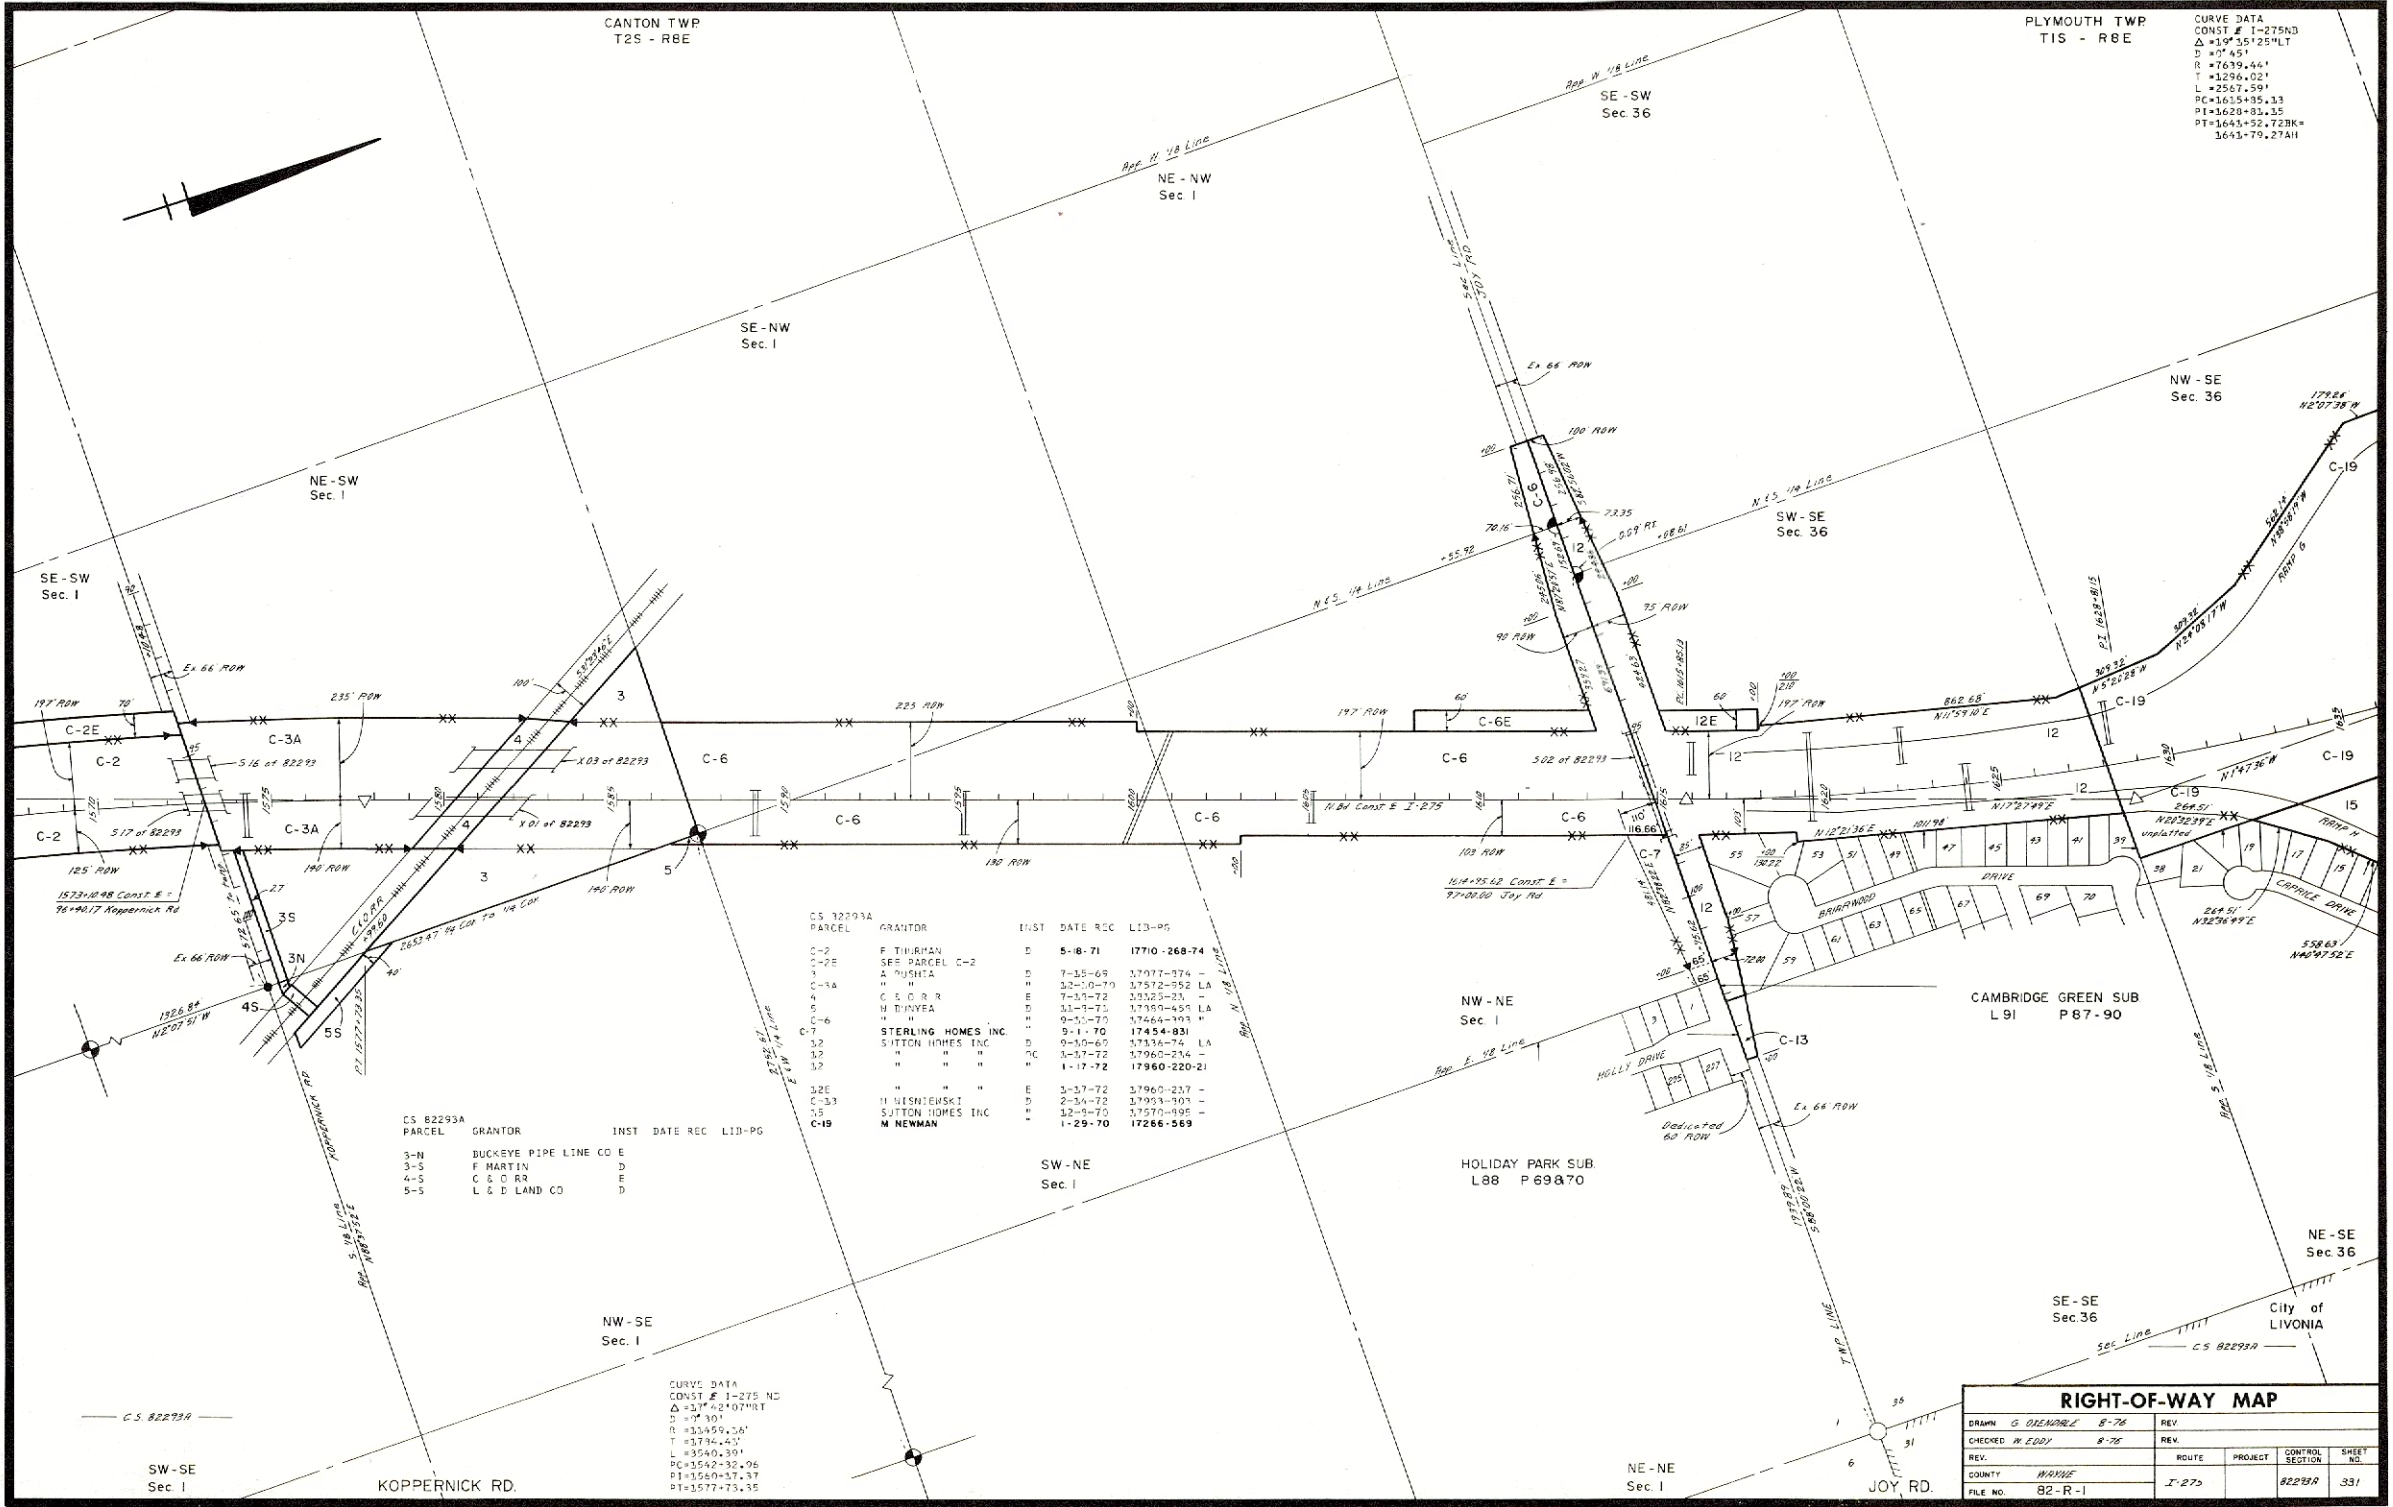

PLYMOUTH TWP
T1S - R8E

CURVE DATA
CONST # 1-275ND
Δ = 19°35'25"LT
D = 0°45'
R = 7639.44'
T = 1296.02'
L = 2567.59'
PC = 16154.35.13
PT = 16204.35.35
PI = 1643.52.72BK =
3643.79.27AH

CS 12293A	GRANTOR	INST	DATE	REC	LID-PG
C-2	F. TURKMAN	D	5-16-71	17710-268-74	
C-2E	SEE PARCEL C-2				
C-3	A. MUSHA	D	7-15-69	17717-174 -	
C-3A	"	D	3-2-70	17572-952 LA	
C-4	C. S. O. R.	D	7-17-72	17512-23 -	
C-5	H. B. PEEA	D	3-1-72	17715-455 LA	
C-6	"	D	9-1-70	17464-993 -	
C-7	STERLING HOMES INC.	D	9-1-70	17454-831	
C-8	SUTTON HOMES INC.	D	9-10-65	17513-74 LA	
C-9	"	D	3-17-72	17960-214 -	
C-10	"	D	1-17-72	17960-220-21	
C-11	"	D	3-17-72	17960-237 -	
C-12	"	D	2-24-72	17953-903 -	
C-13	"	D	3-2-70	17570-995 -	
C-14	"	D	1-29-70	17266-569	

CS 82293A	GRANTOR	INST	DATE	REC	LID-PG
3-N	BUCKEYE PIPE LINE CO	D			
3-S	F. MARTIN	D			
4-S	C. S. O. R.	D			
5-S	L. G. D. LAND CO	D			

CURVE DATA
CONST # 1-275 ND
Δ = 31°42'07"RT
D = 1°30'
R = 13459.36'
T = 1734.43'
L = 3540.39'
PC = 3542.32.96
PT = 3580.37.37
PI = 3577.73.35

RIGHT-OF-WAY MAP				
DRAWN	G. OLENDARE	8-76	REV	
CHECKED	M. EDDY	8-76	REV	
REV.			ROUTE	PROJECT
COUNTY	MAHAR	I-275	SECTION	CONTROL
FILE NO.	82-R-1		82293A	SHEET NO.