


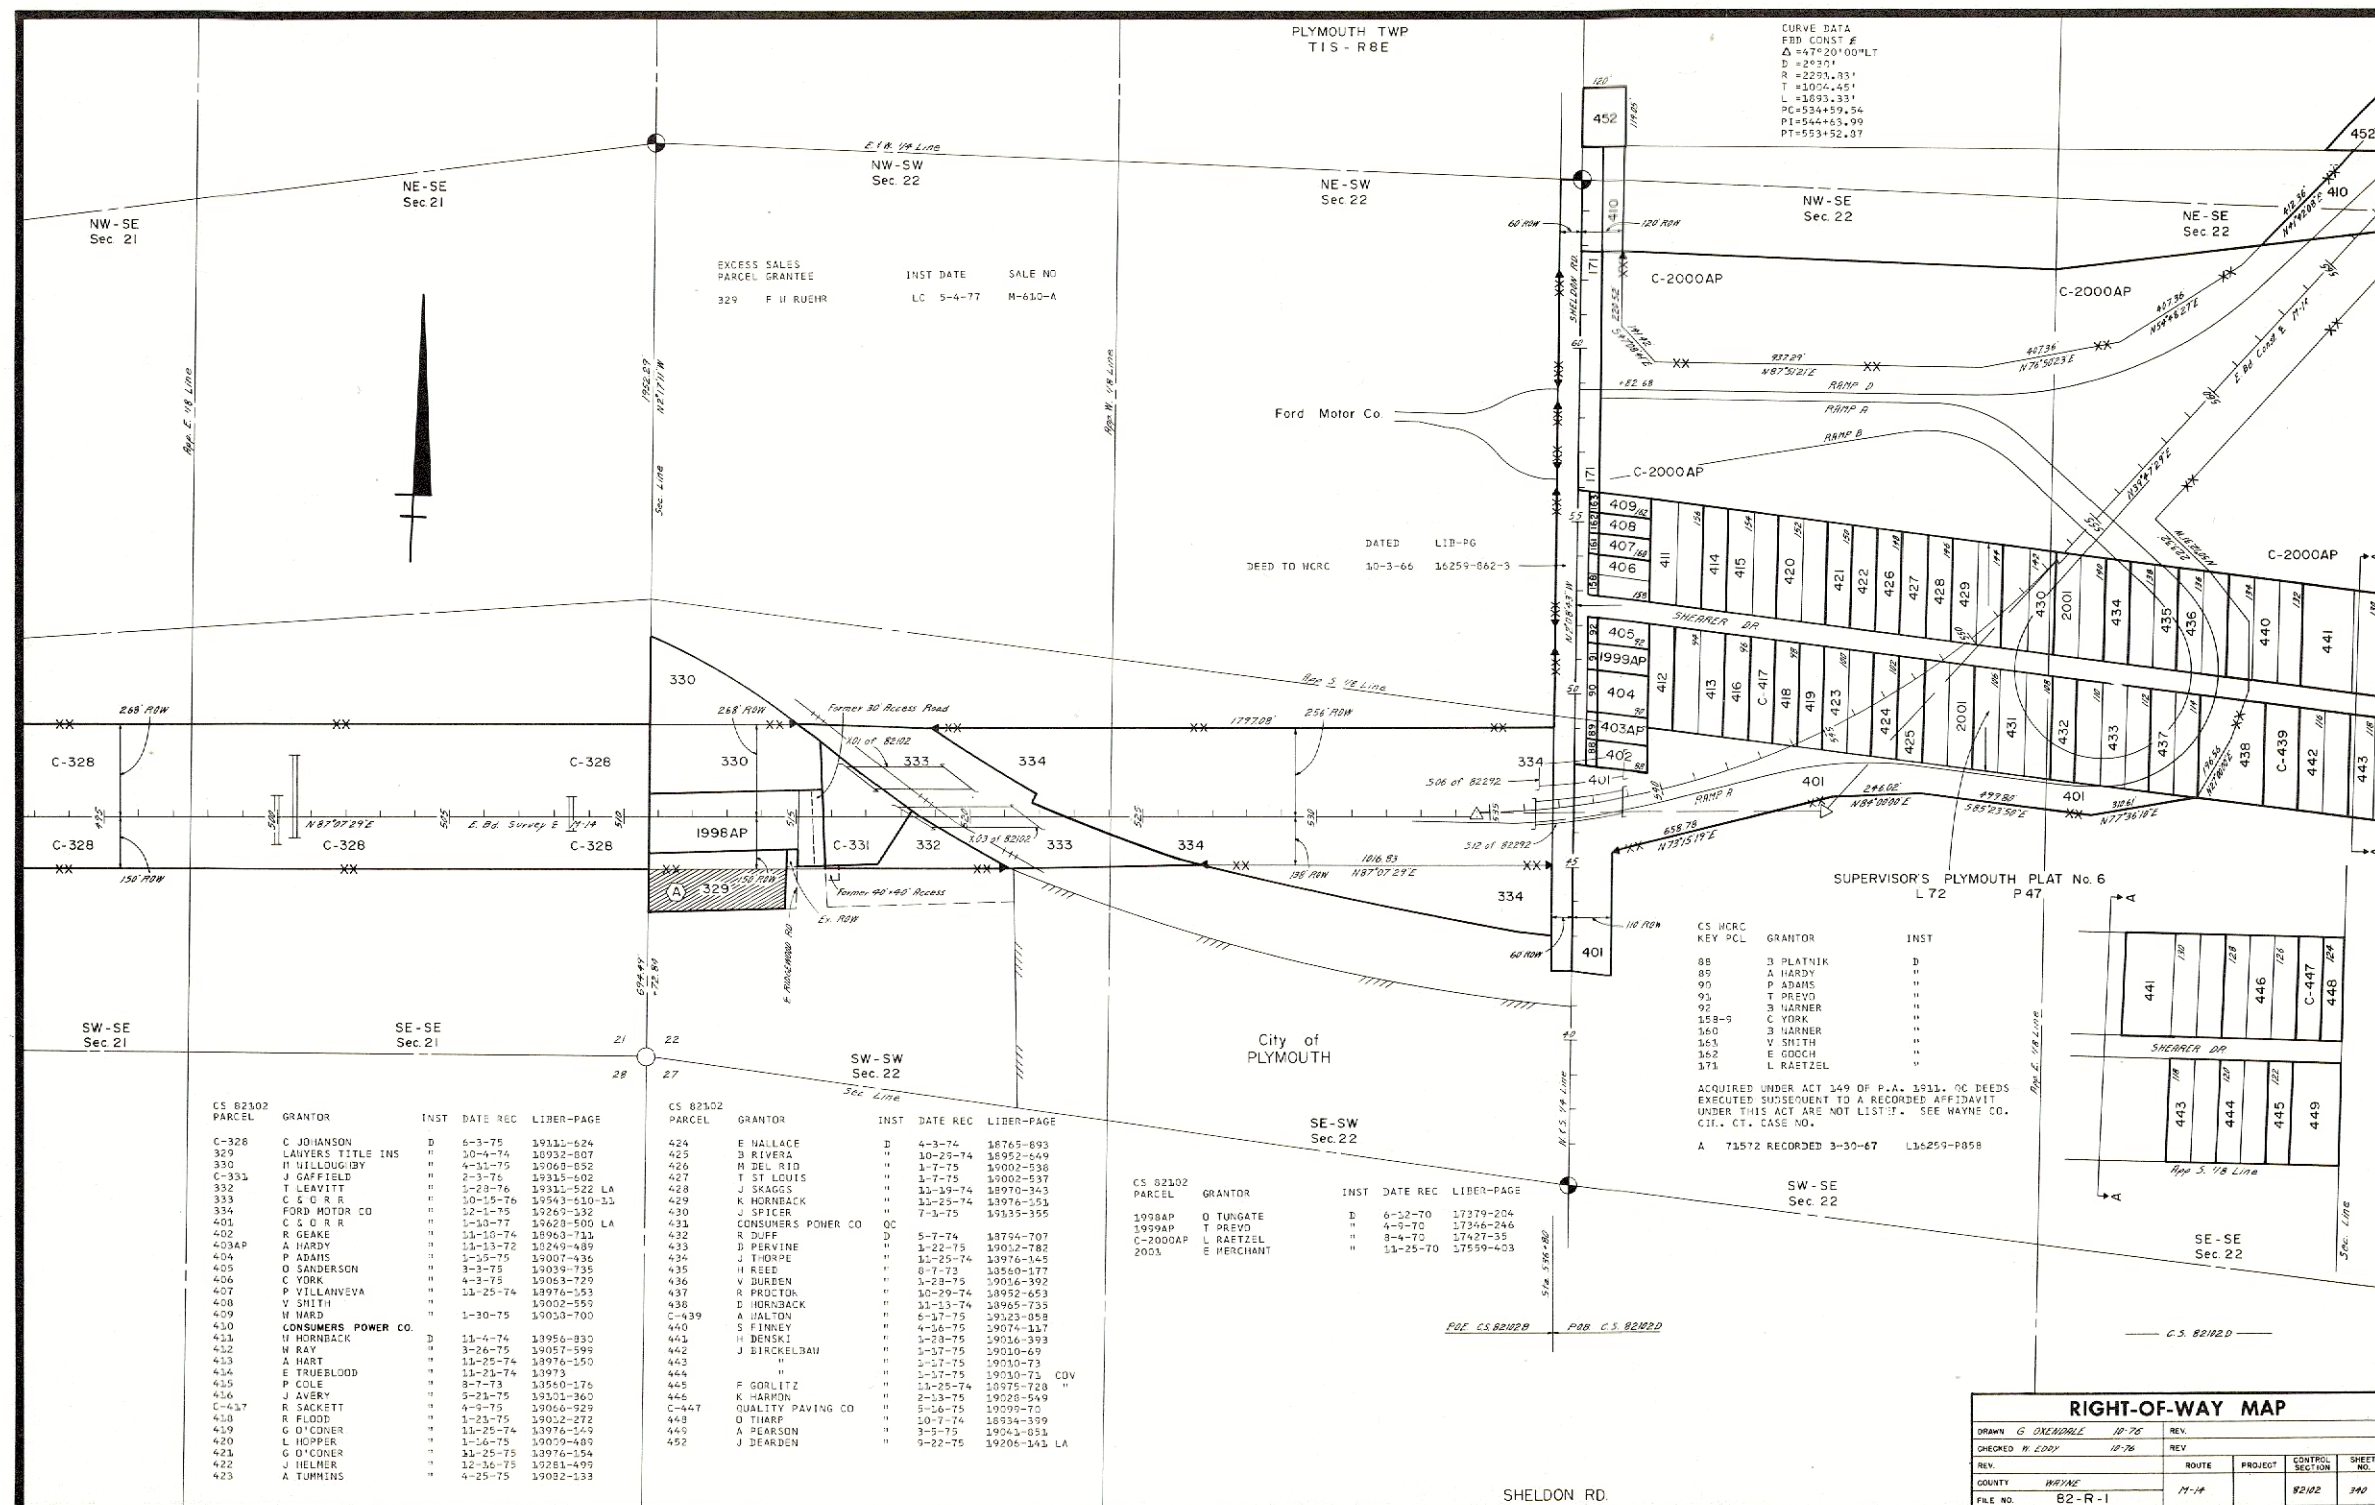

RIGHT-OF-WAY MAP

DRAWN <i>G. OXENHOLE</i> 10-76		REV.			
CHECKED <i>W. LODY</i> 10-76		REV.			
REV.		ROUTE	PROJECT	CONTROL SECTION	SHEET NO.
COUNTY <i>WAYNE</i>		<i>19-14</i>		<i>82102</i>	<i>390</i>
FILE NO. <i>82-R-1</i>					