


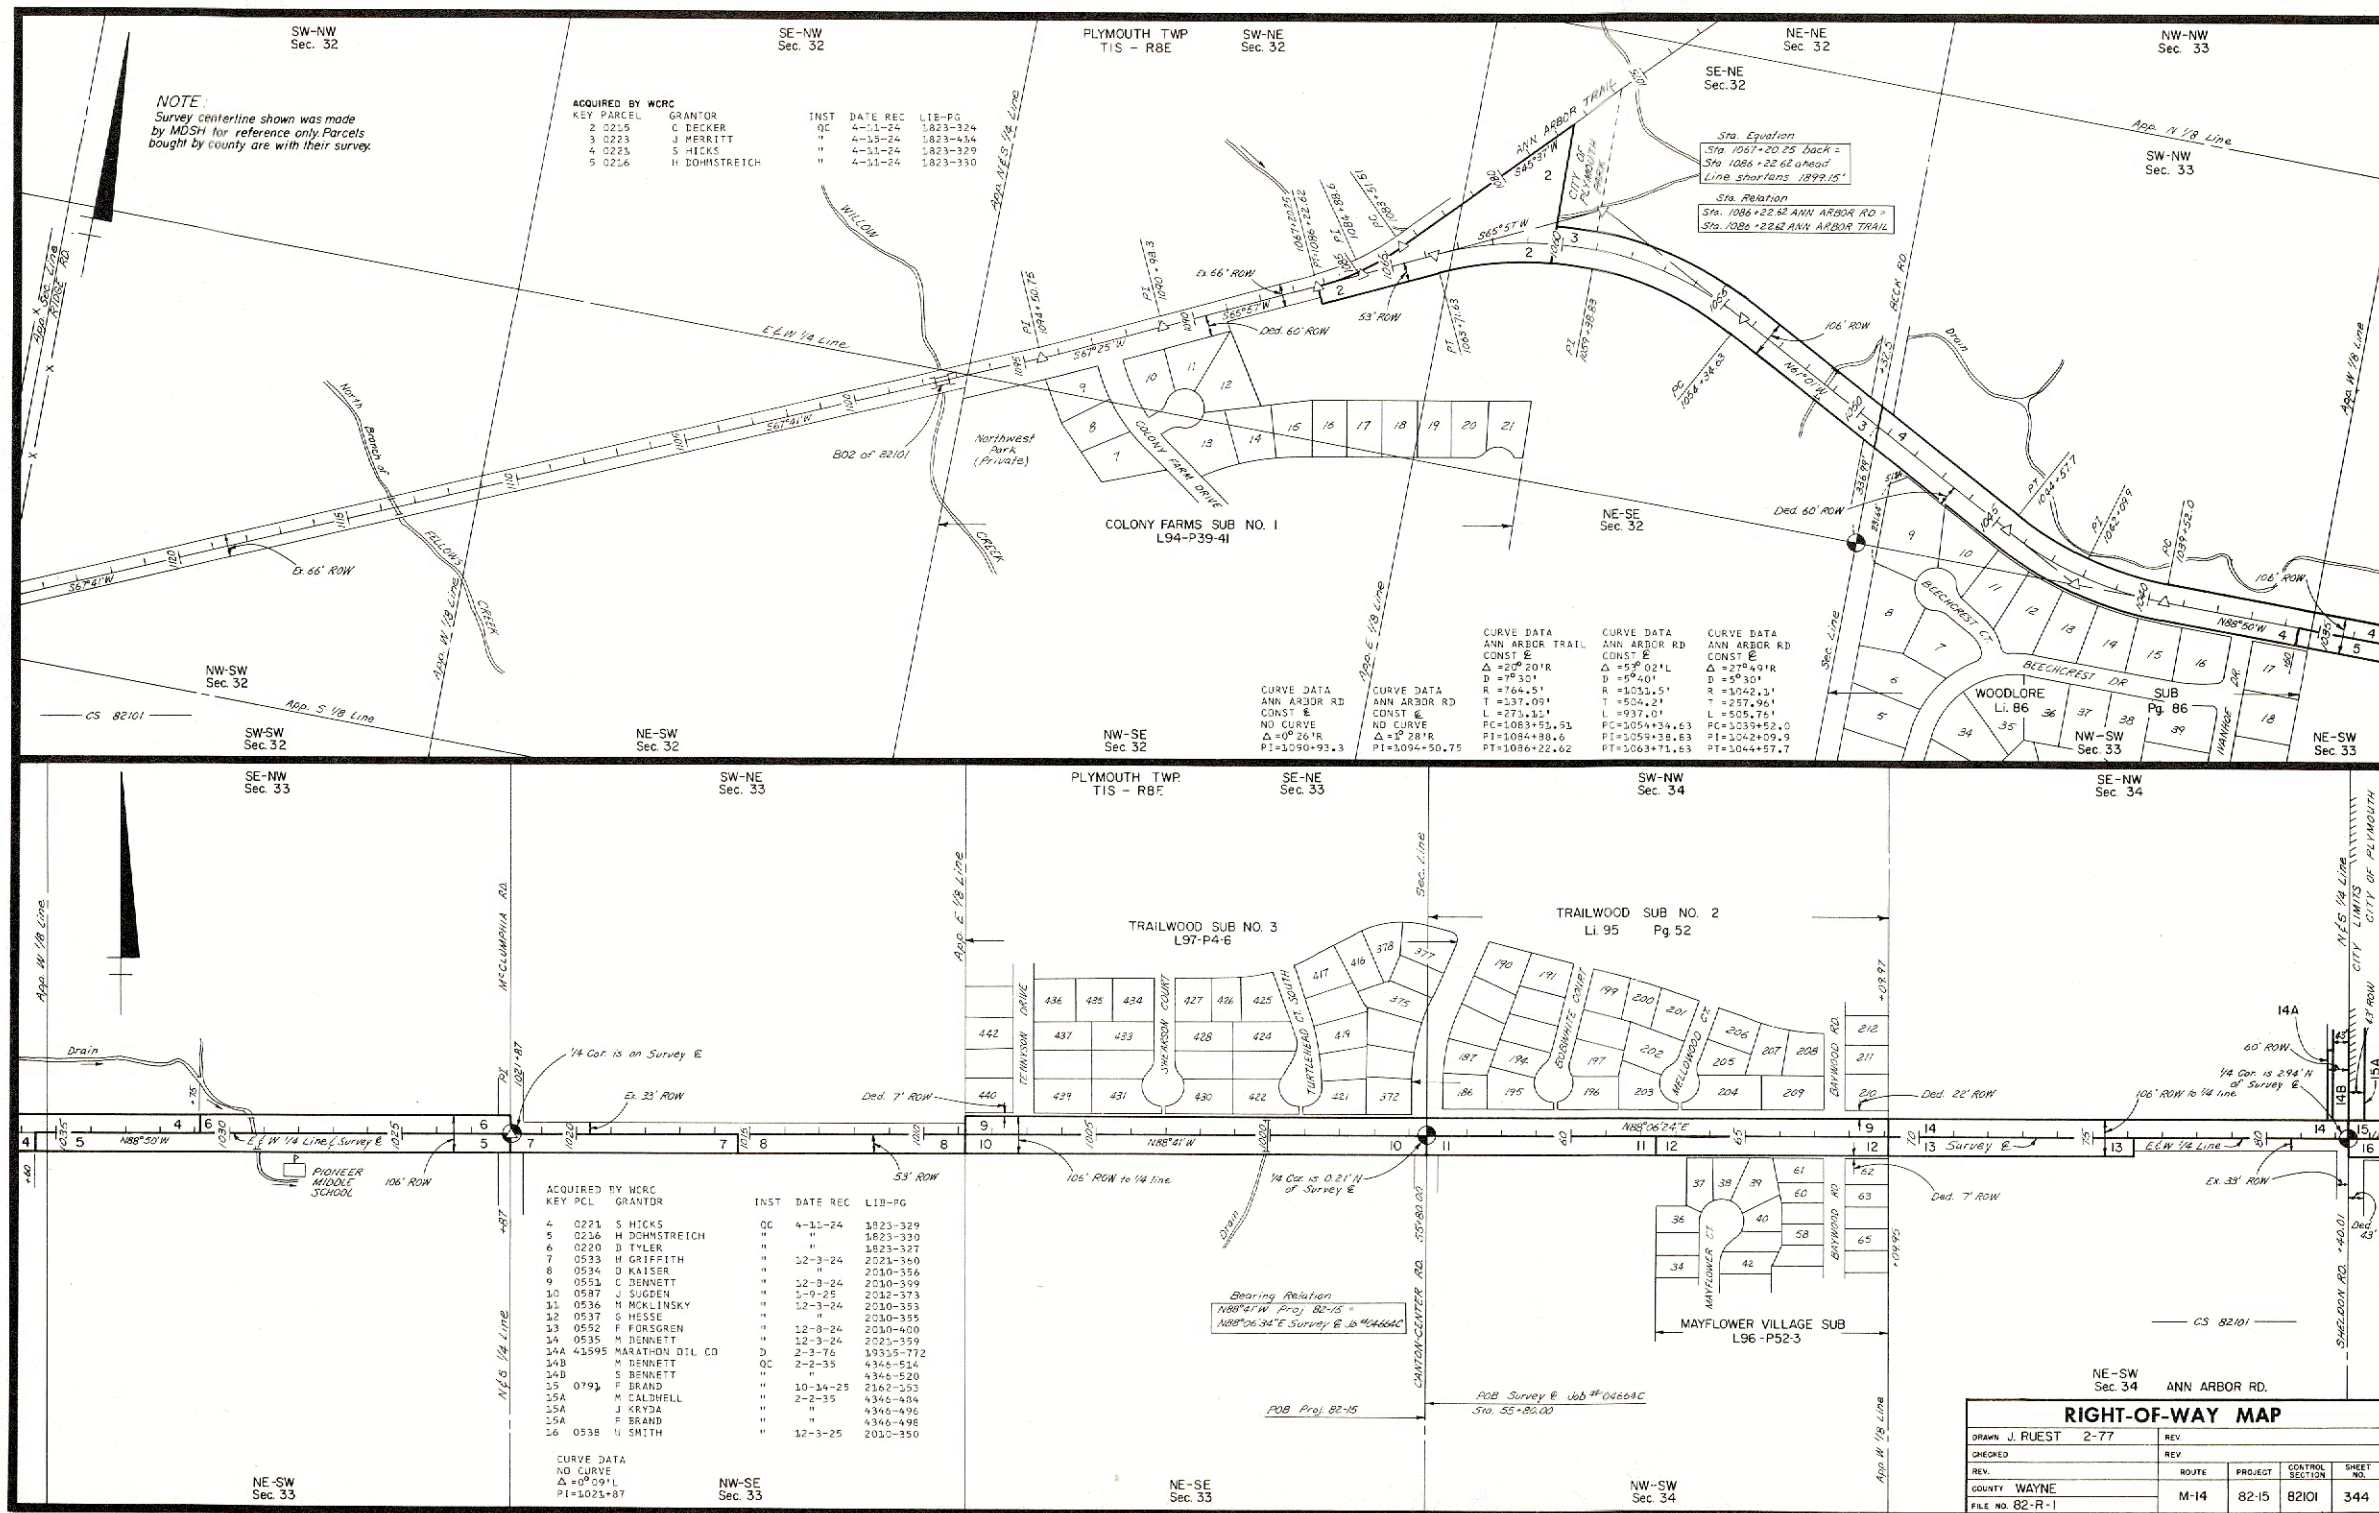

RIGHT-OF-WAY MAP			
DRAWN: J. RUEST	2-77	REV:	
CHECKED:		REV:	
REV:	ROUTE	PROJECT	CONTROL SECTION
COUNTY: WAYNE	M-14	82-15	82101
FILE NO. 82-R-1			344